



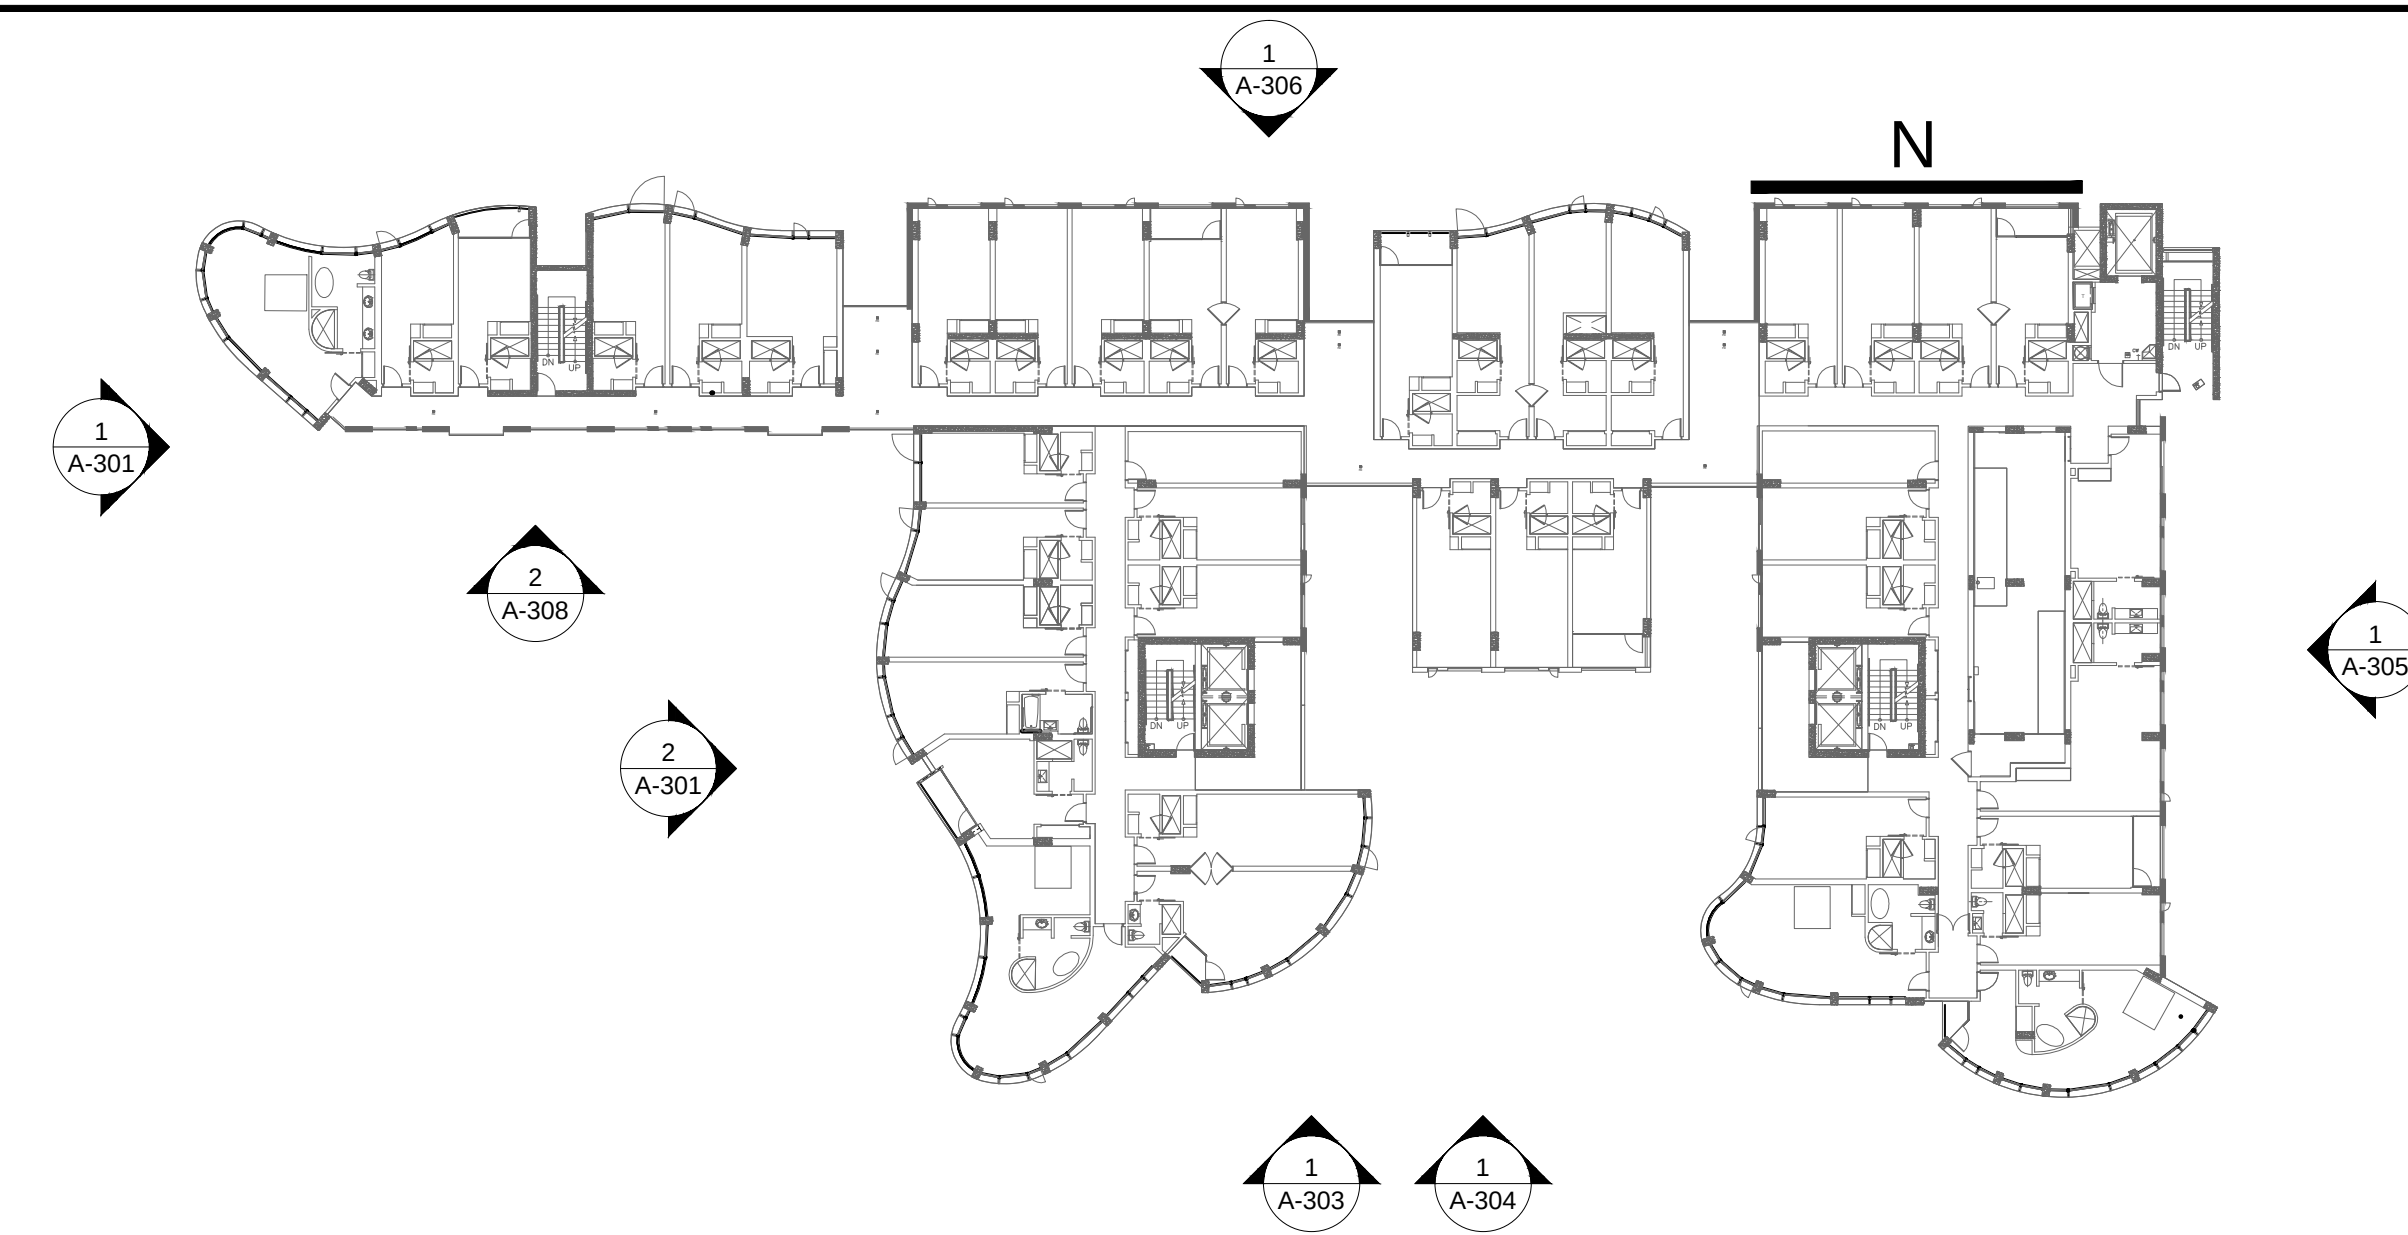


KEY MAP

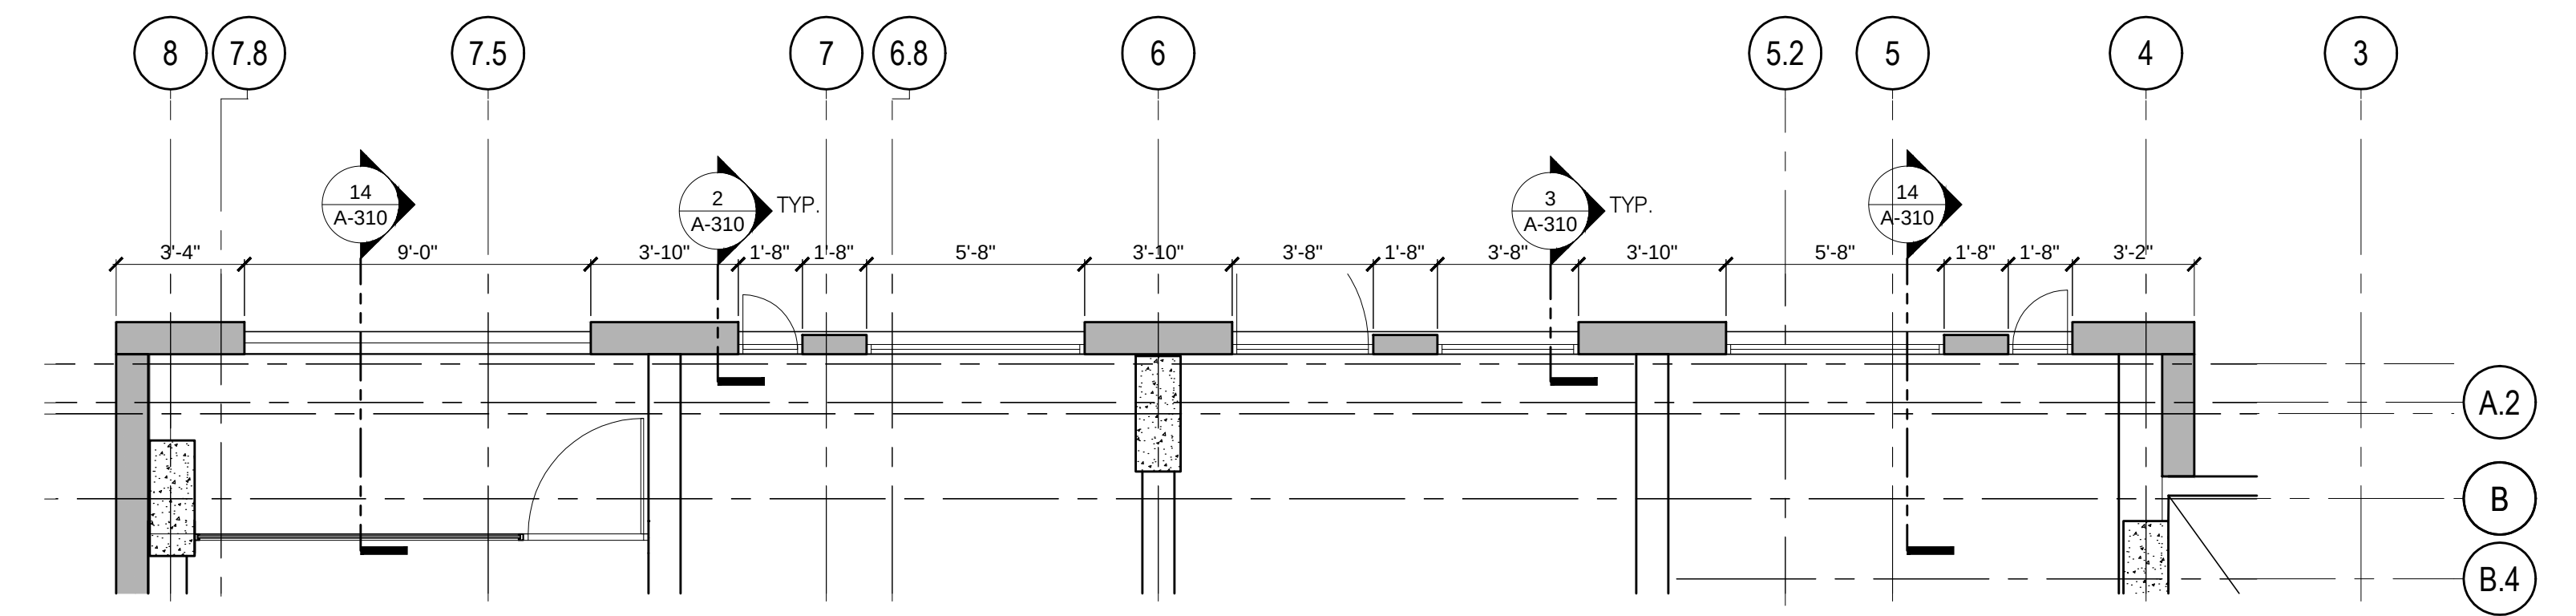

ENLARGED PLAN - LEVEL 04

$$/4'' = 1'-0''$$


1

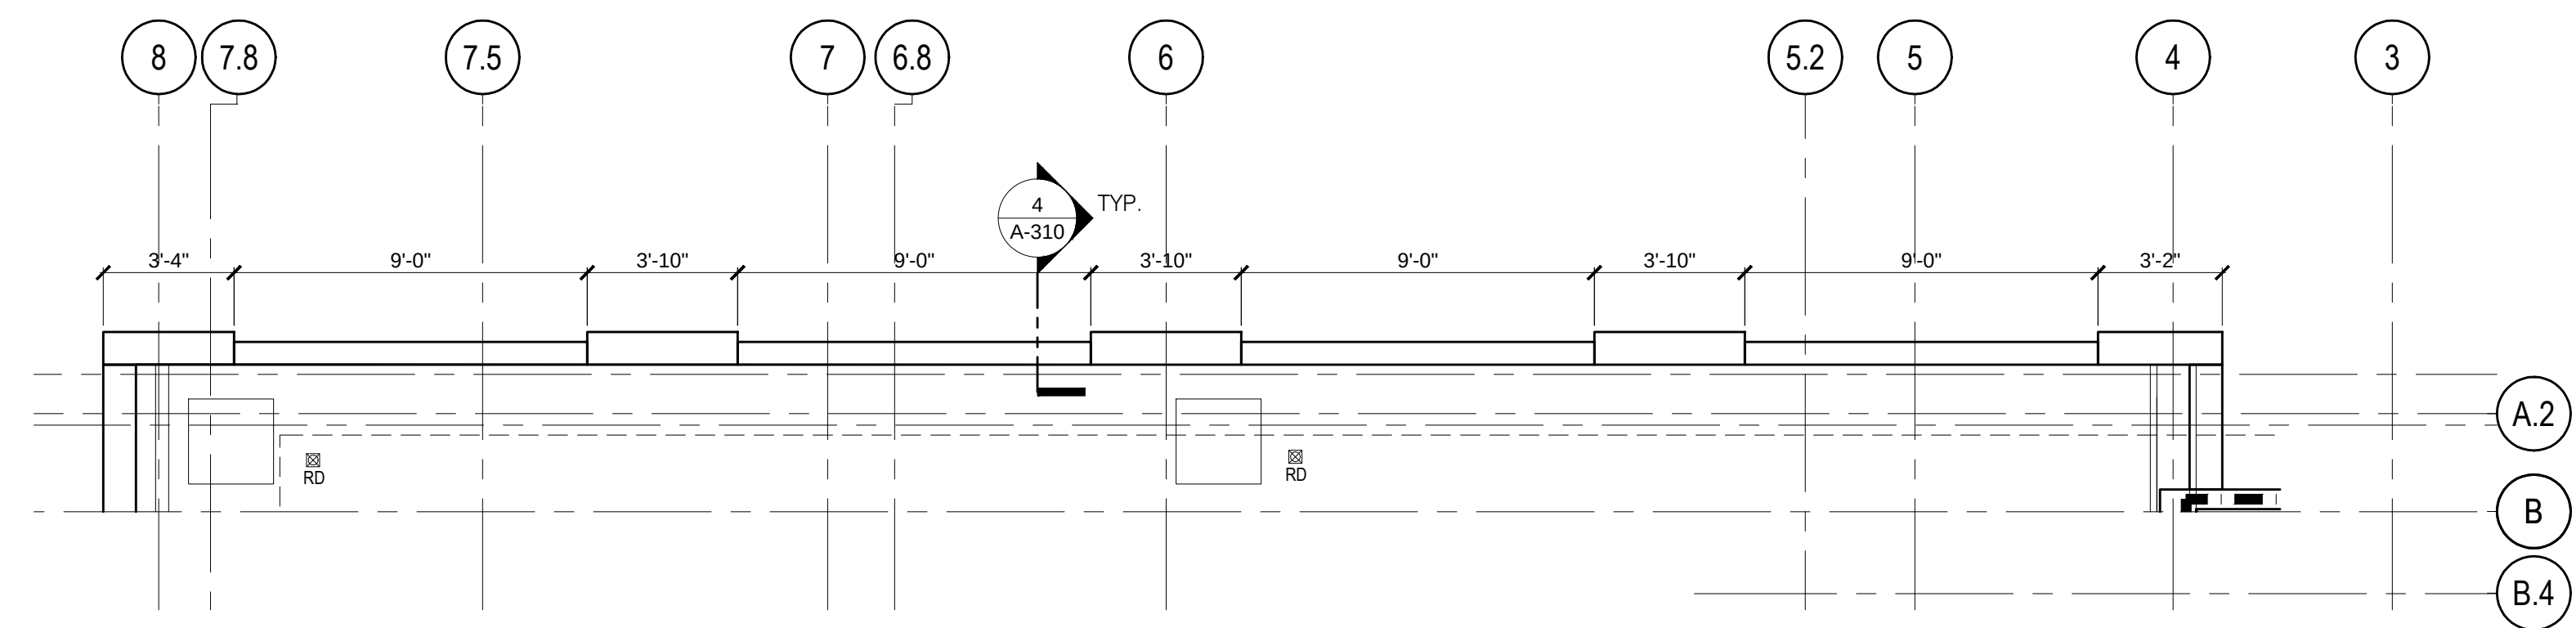

ENLARGED PLAN - LEVEL 07

$1/4'' = 1'-0''$


7

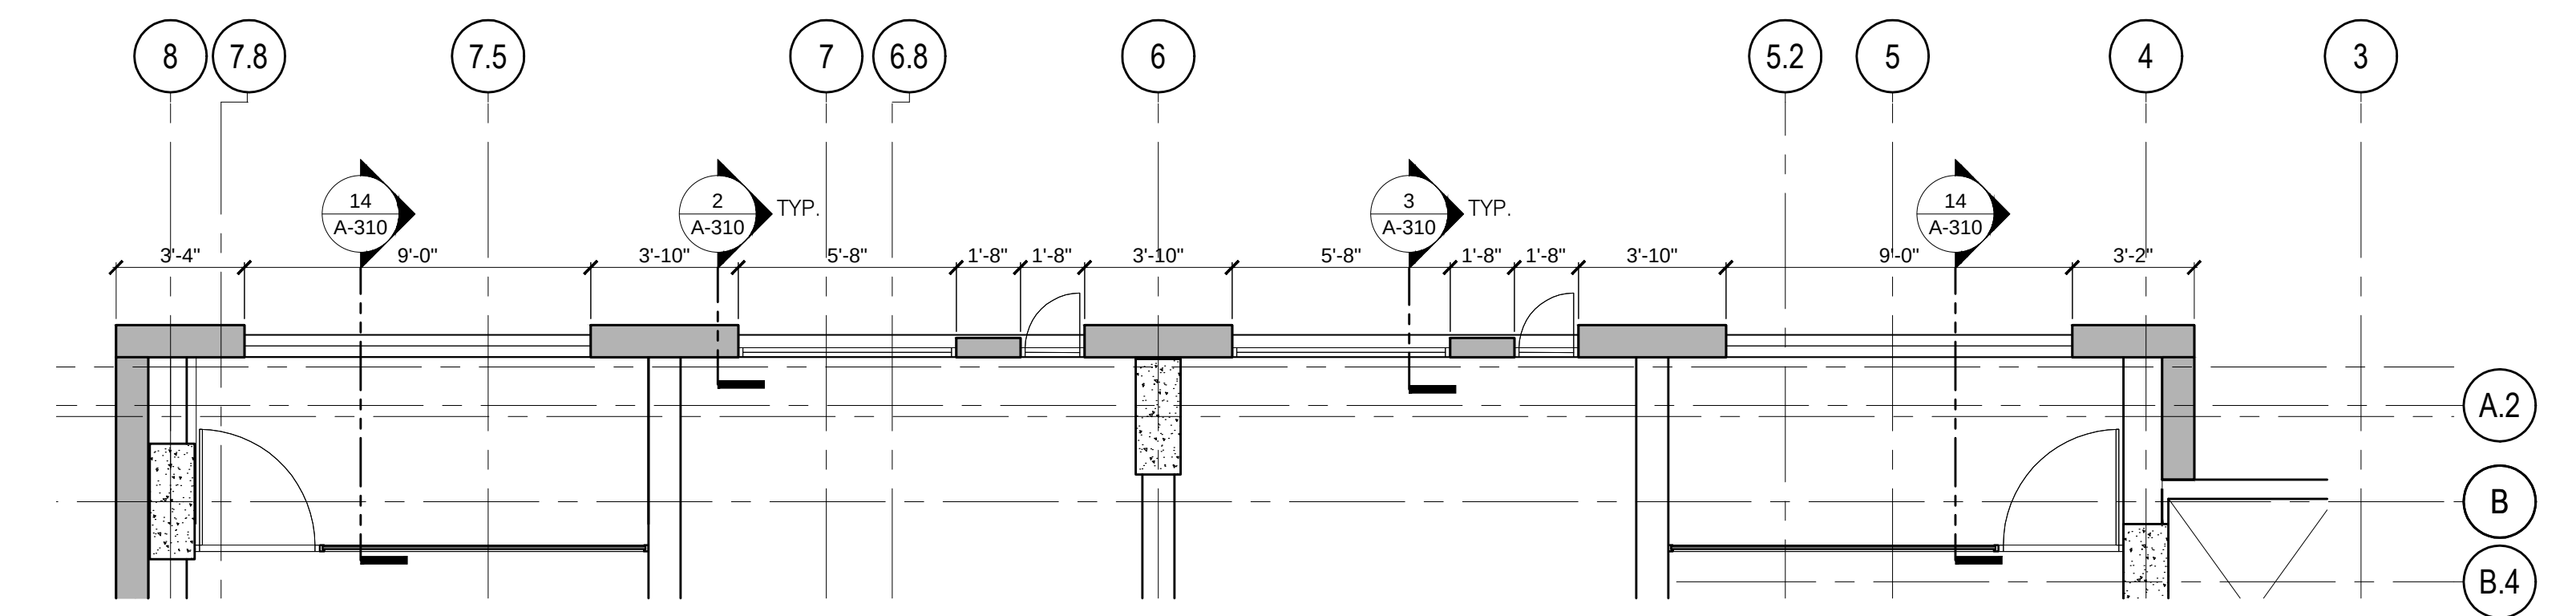

ENLARGED PLAN - LEVEL 03

$$4'' = 1'-0''$$


2

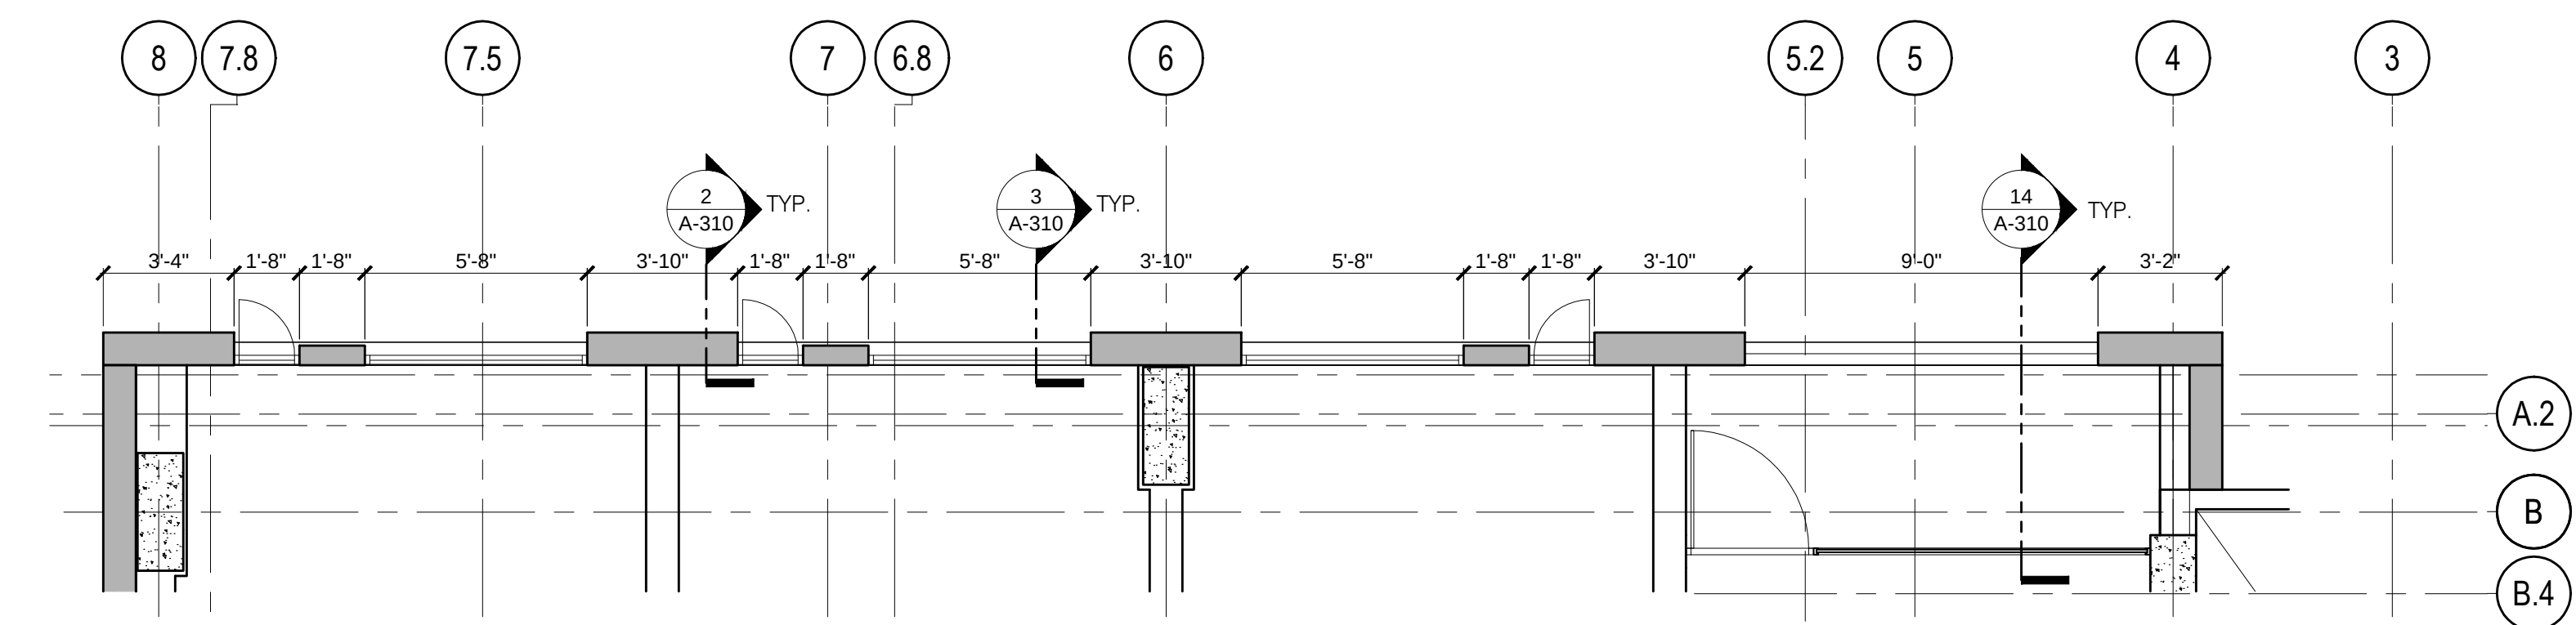

ENLARGED PLAN - LEVEL 06

$1/4'' = 1'-0''$


6

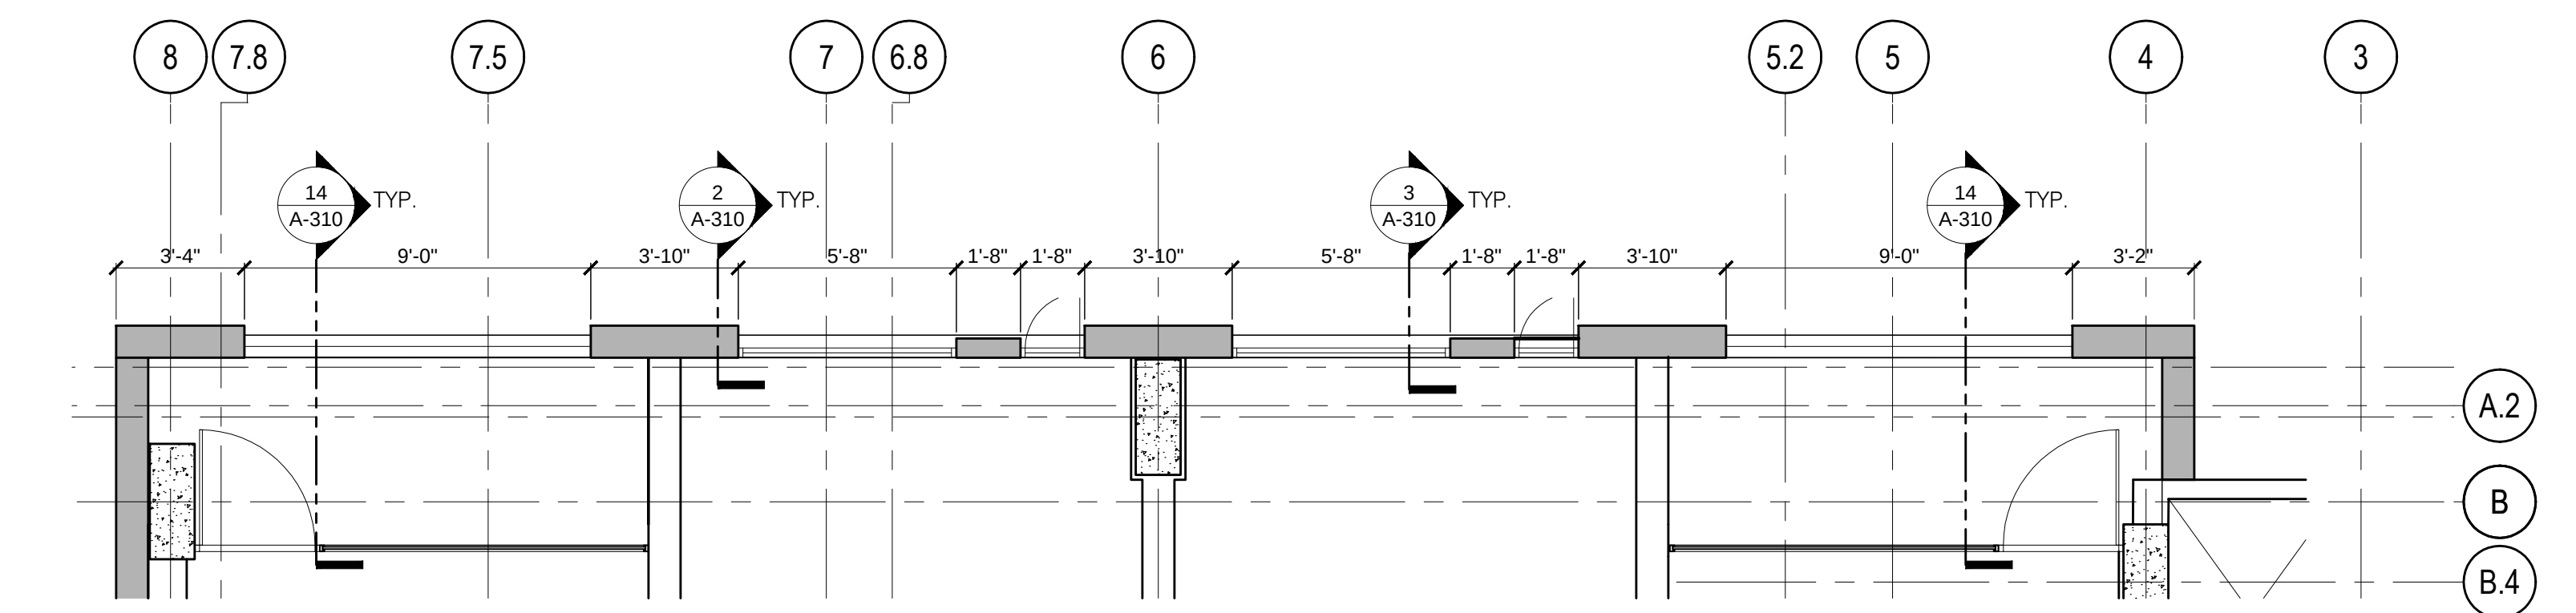

ENLARGED PLAN - LEVEL 02

$$/4'' = 1'-0''$$


2

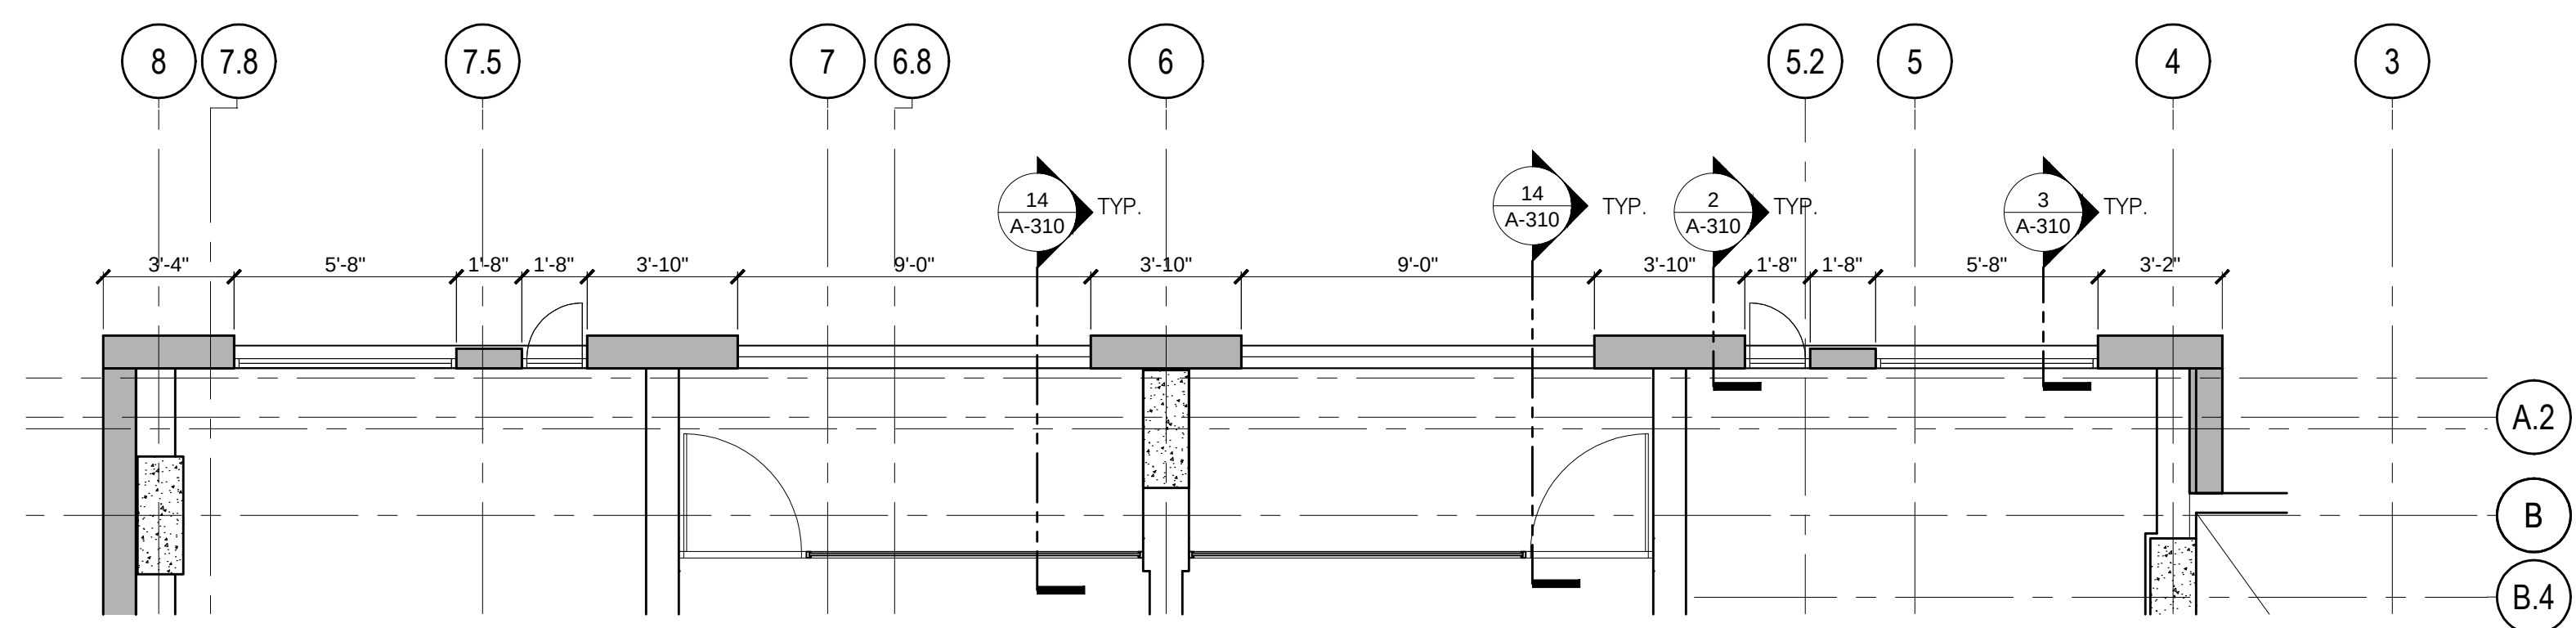

ENLARGED PLAN - LEVEL 05

$1/4'' = 1'-0''$

5

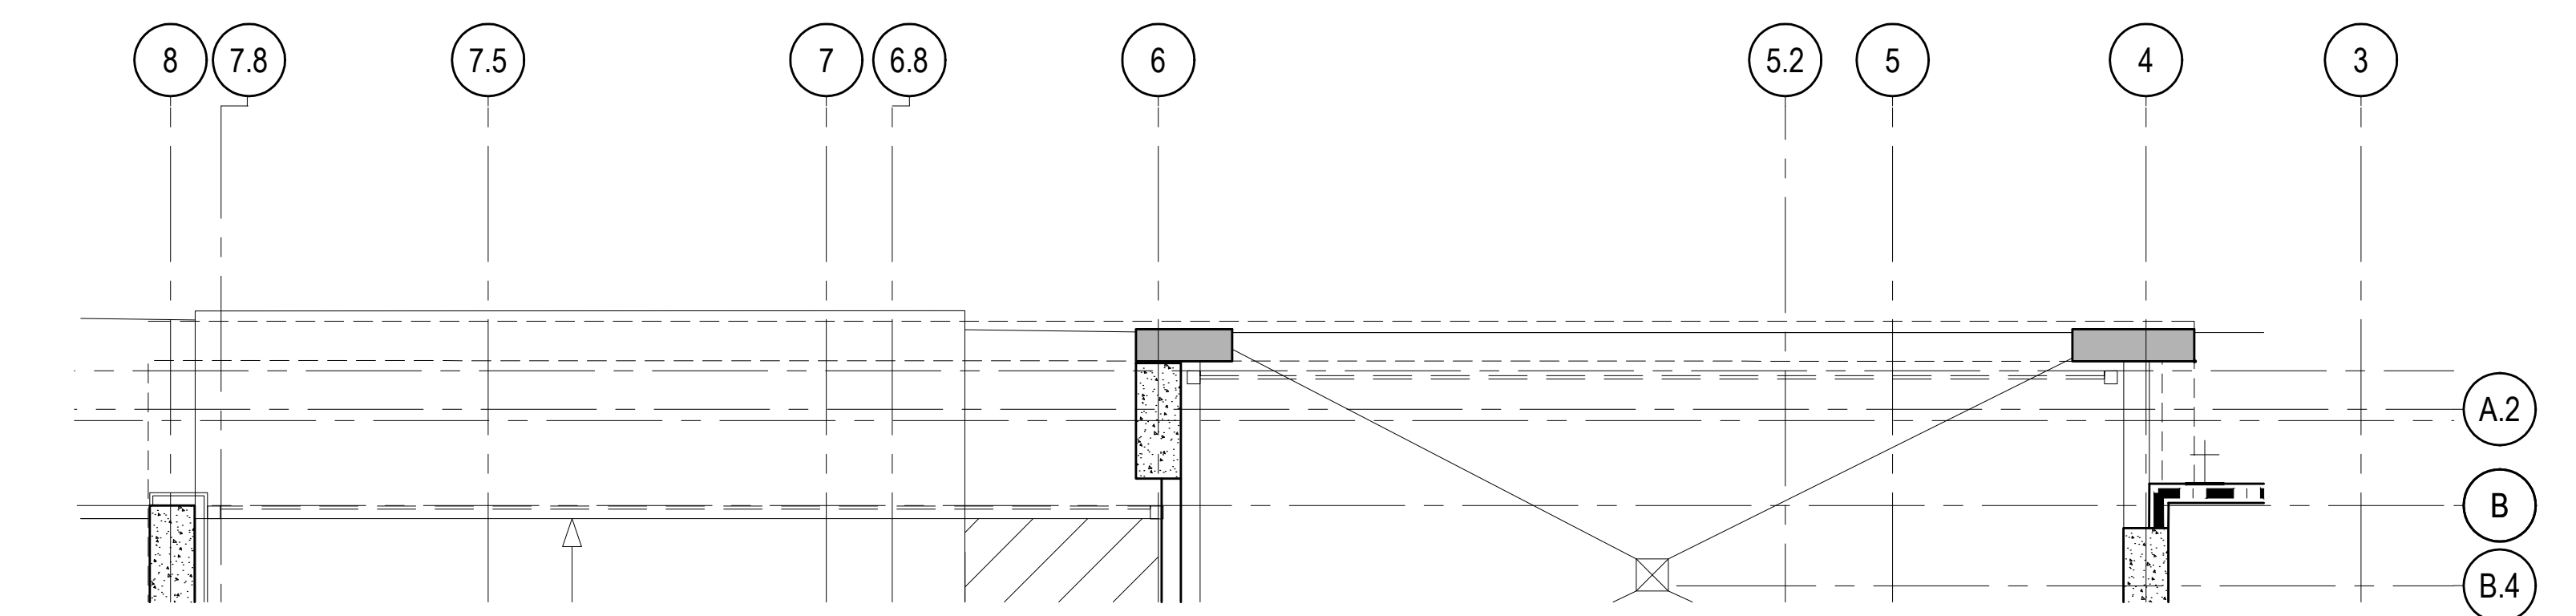

ENLARGED PLAN - GROUND LEVEL

$$4'' = 1'-0''$$

1

BY	DATE	DESCRIPTION
-	05/07/2015	Addendum 02
-	09/04/2015	Addendum 03
-	10/30/2015	Addendum 04
-	05/27/2016	Addendum 05