


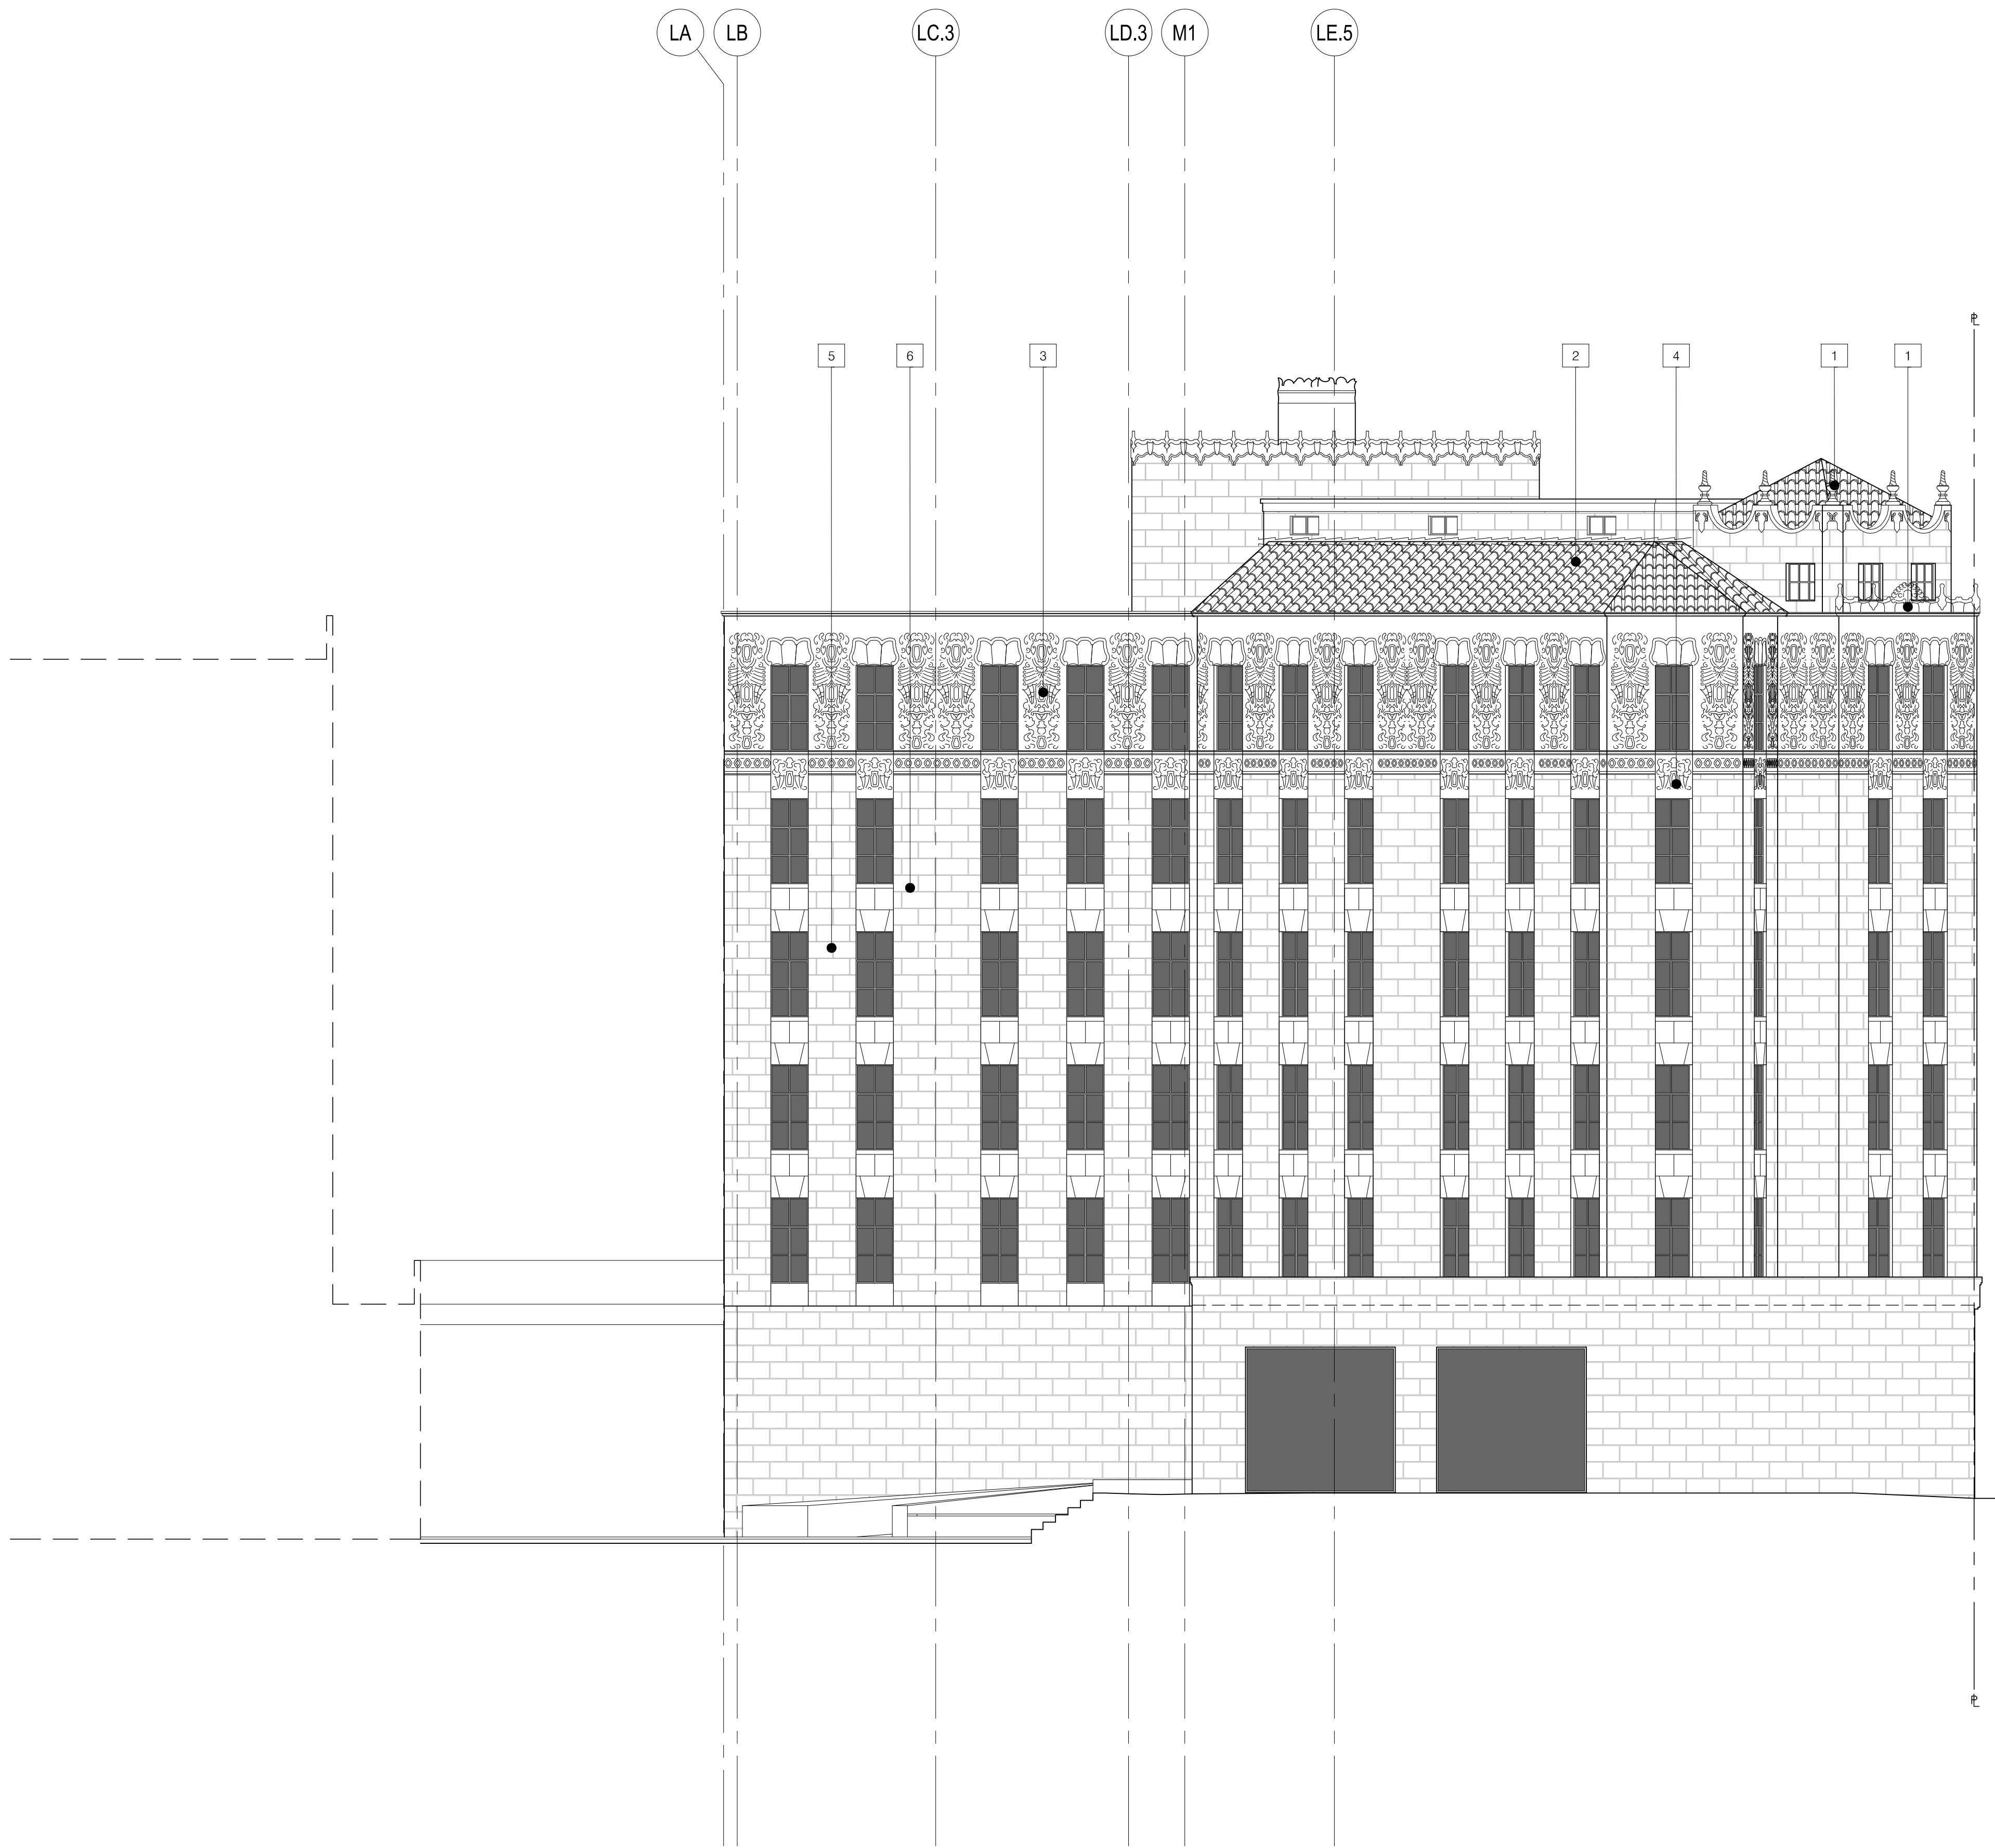


WILSHIRE BLVD.

EAST ELEVATION
LANDMARK BUILDING

1/8" = 1'-0"

2

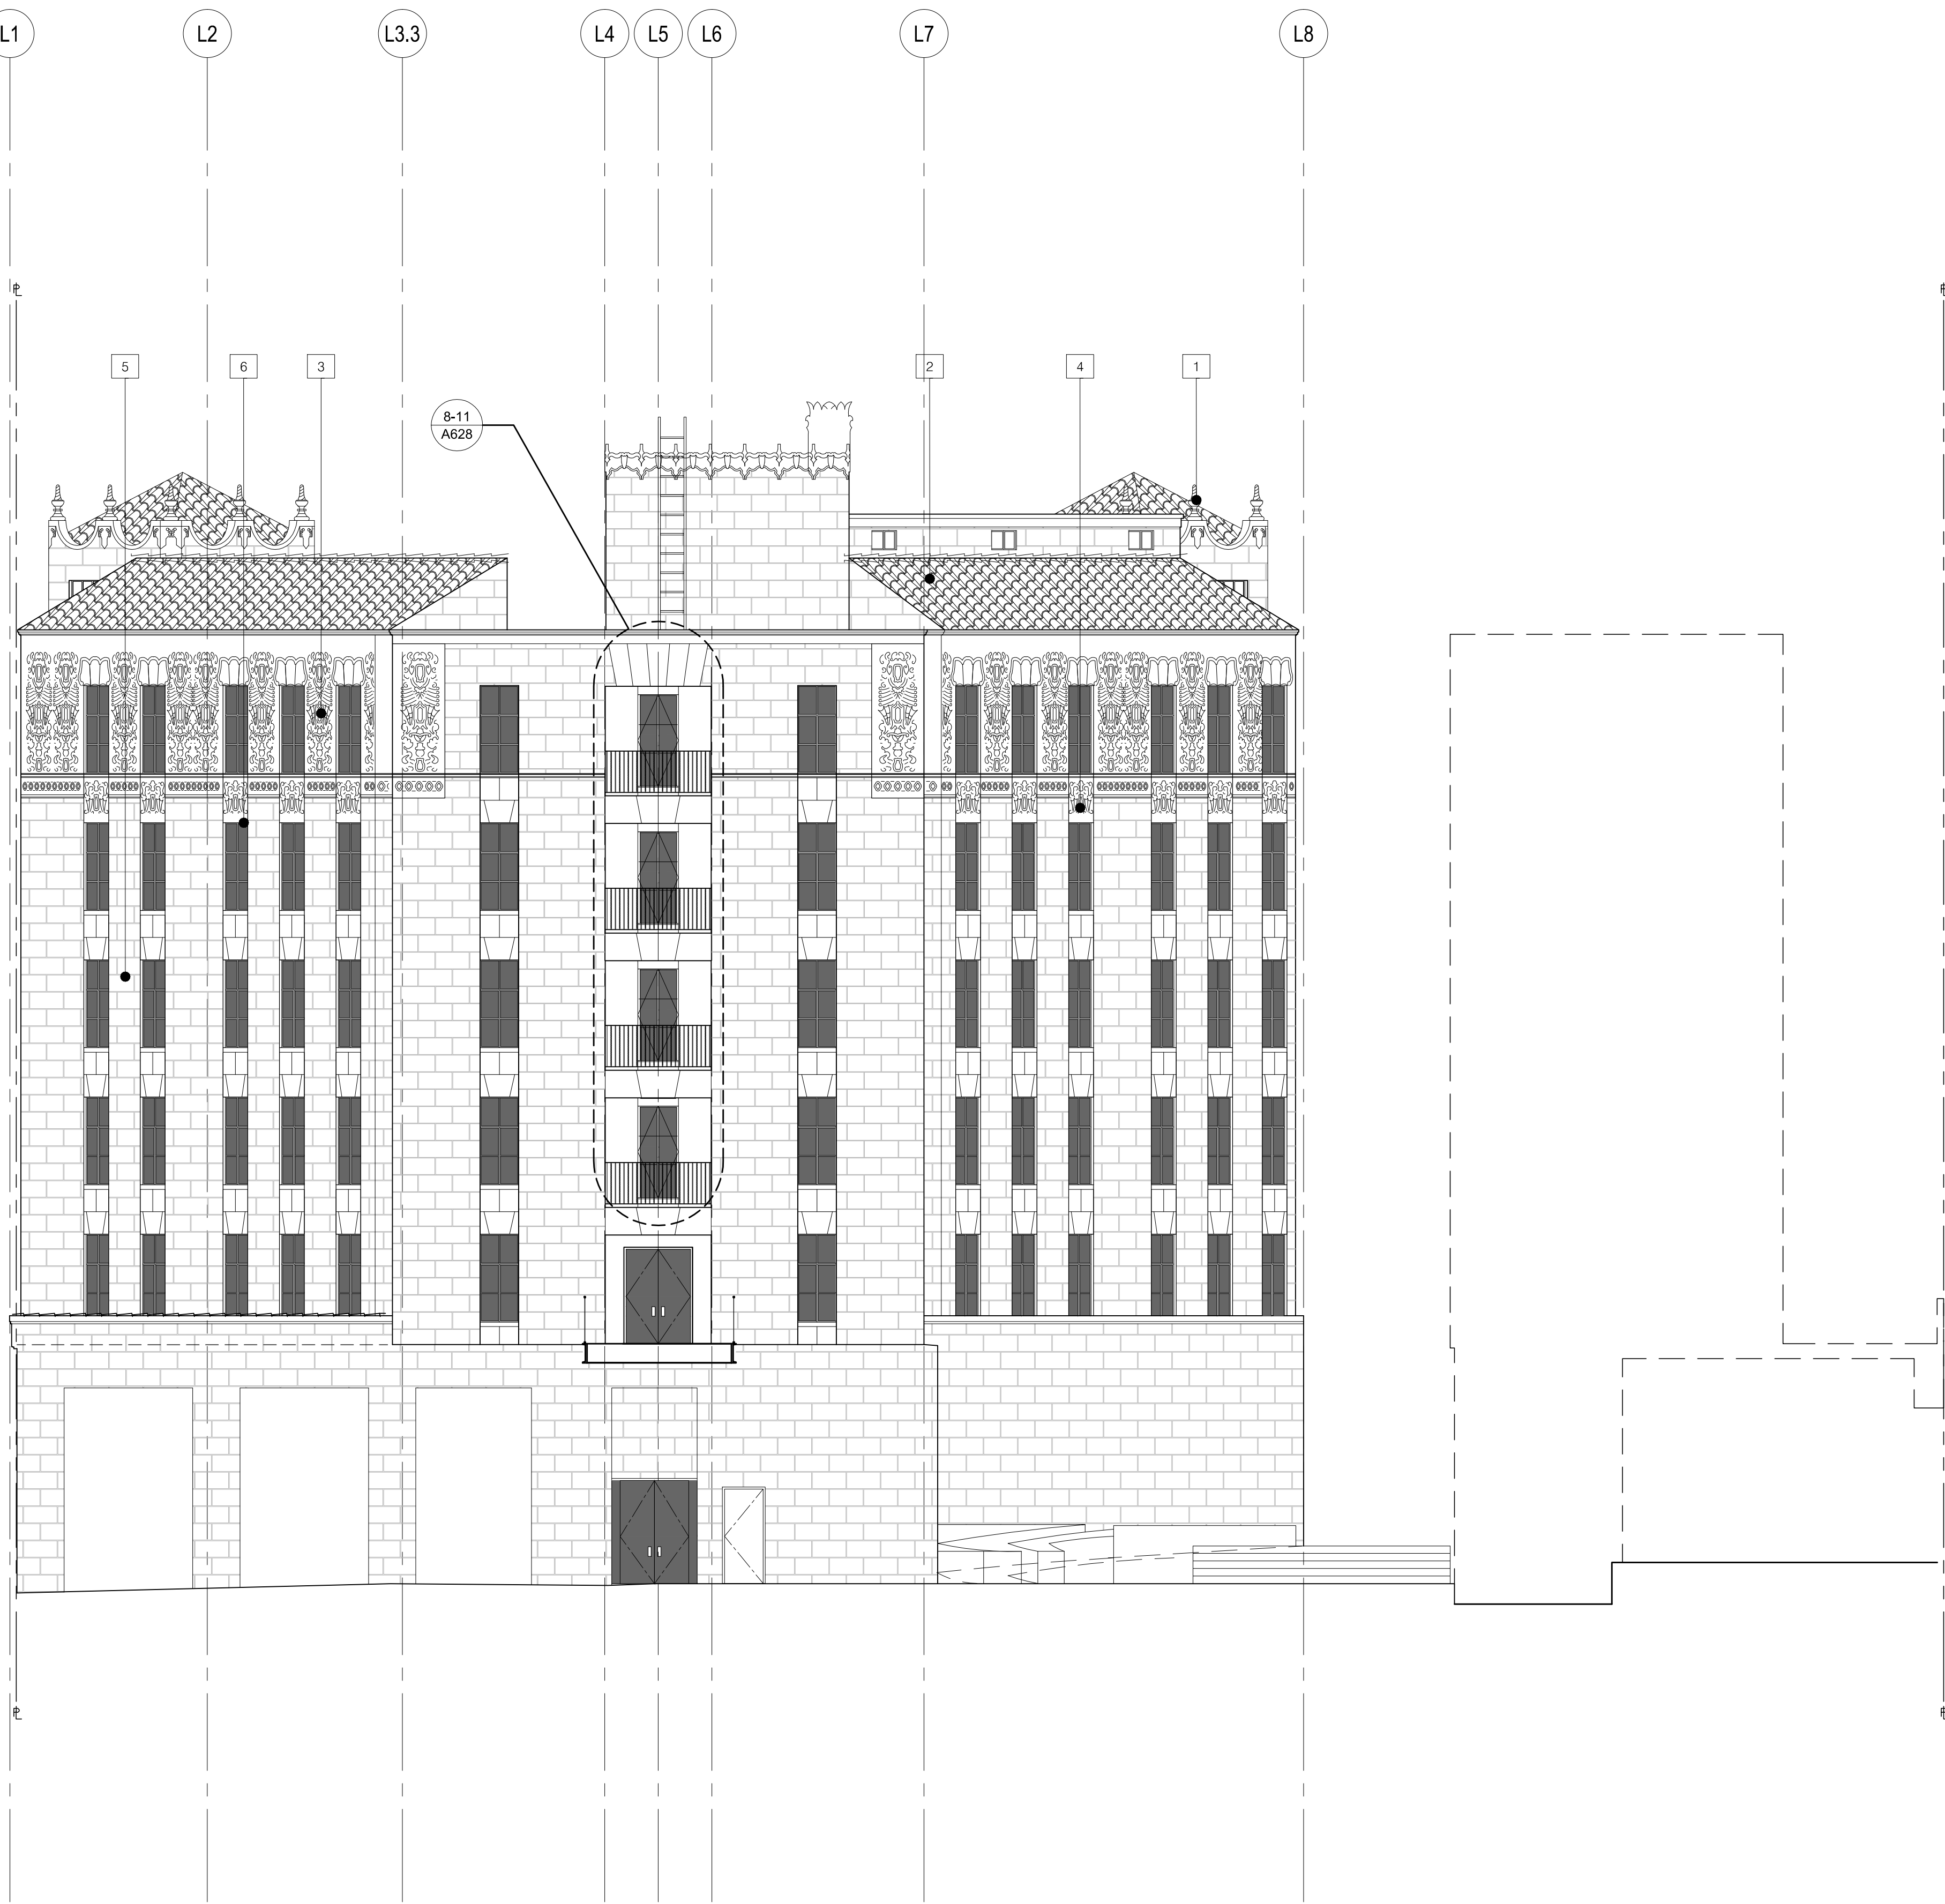

7TH STREET

ALLEY

SOUTH ELEVATION
LANDMARK BUILDING

1/8" = 1'-0"

1

ELEVATION KEYNOTE LEGEND

HERALDIC SHIELD
MATERIAL: WASTE MOLD CONCRETE
COLOR: CLEAR PENETRATING SILOXANE SEALANT

13

MASONRY GRILL
MATERIAL: CONCRETE
COLOR: CLEAR PENETRATING SILOXANE SEALANT

14

STOREFRONT WINDOWS
MATERIAL: ALUMINUM BRAKE METAL
COLOR: BENJAMIN MOORE 2118-10

10

WILSHIRE ENTRY
MATERIAL: WASTE MOLD CONCRETE
COLOR: CLEAR PENETRATING SILOXANE SEALANT

11

WILSHIRE ENTRY DOOR
MATERIAL: ALUMINUM BRAKE METAL
COLOR: BENJAMIN MOORE 2118-10

12

PODIUM BAND
MATERIAL: WASTE MOLD CONCRETE
COLOR: BENJAMIN MOORE OC-45

7

COLUMN / CAPITAL
MATERIAL: WASTE MOLD CONCRETE
COLOR: CLEAR PENETRATING SILOXANE SEALANT

8

TRANSOM
MATERIAL: WOOD
COLOR: BENJAMIN MOORE 2118-10

9

CASEMENT WINDOWS
MATERIAL: STEEL SASH
COLOR: BENJAMIN MOORE 2118-10

4

GENERAL EXTERIOR WALL
MATERIAL: WASTE MOLD CONCRETE
COLOR: BENJAMIN MOORE 963

5

ACCENT ASHLAR PATTERN
MATERIAL: WASTE MOLD CONCRETE
COLOR: BENJAMIN MOORE 963 @ 200%

6

FINIALS / RELIEF ORNAMENTATION
MATERIAL: CAST STONE CONCRETE
COLOR: BENJAMIN MOORE 1541 @ 150%

1

ROOF & PODIUM TILE COPING
MATERIAL: TERRA COTTA MISSION TILE
COLOR: GLADDING MCBEAN BLENDED RED

2

BELTWAY
MATERIAL: WASTE MOLD CONCRETE
COLOR: BENJAMIN MOORE 1541 @ 150%

3

- GENERAL NOTE:
1. EXISTING BUILDING FACADE TO BE STRIPPED OF PAINT.
 2. EXISTING WINDOWS TO BE REMOVED, REHABILITATED & REPAINTED.
 3. MISSING DECORATIVE MOLDINGS SHALL BE REPLICATED.
 4. PROTECT ALL ELECTRICAL FIXTURES.