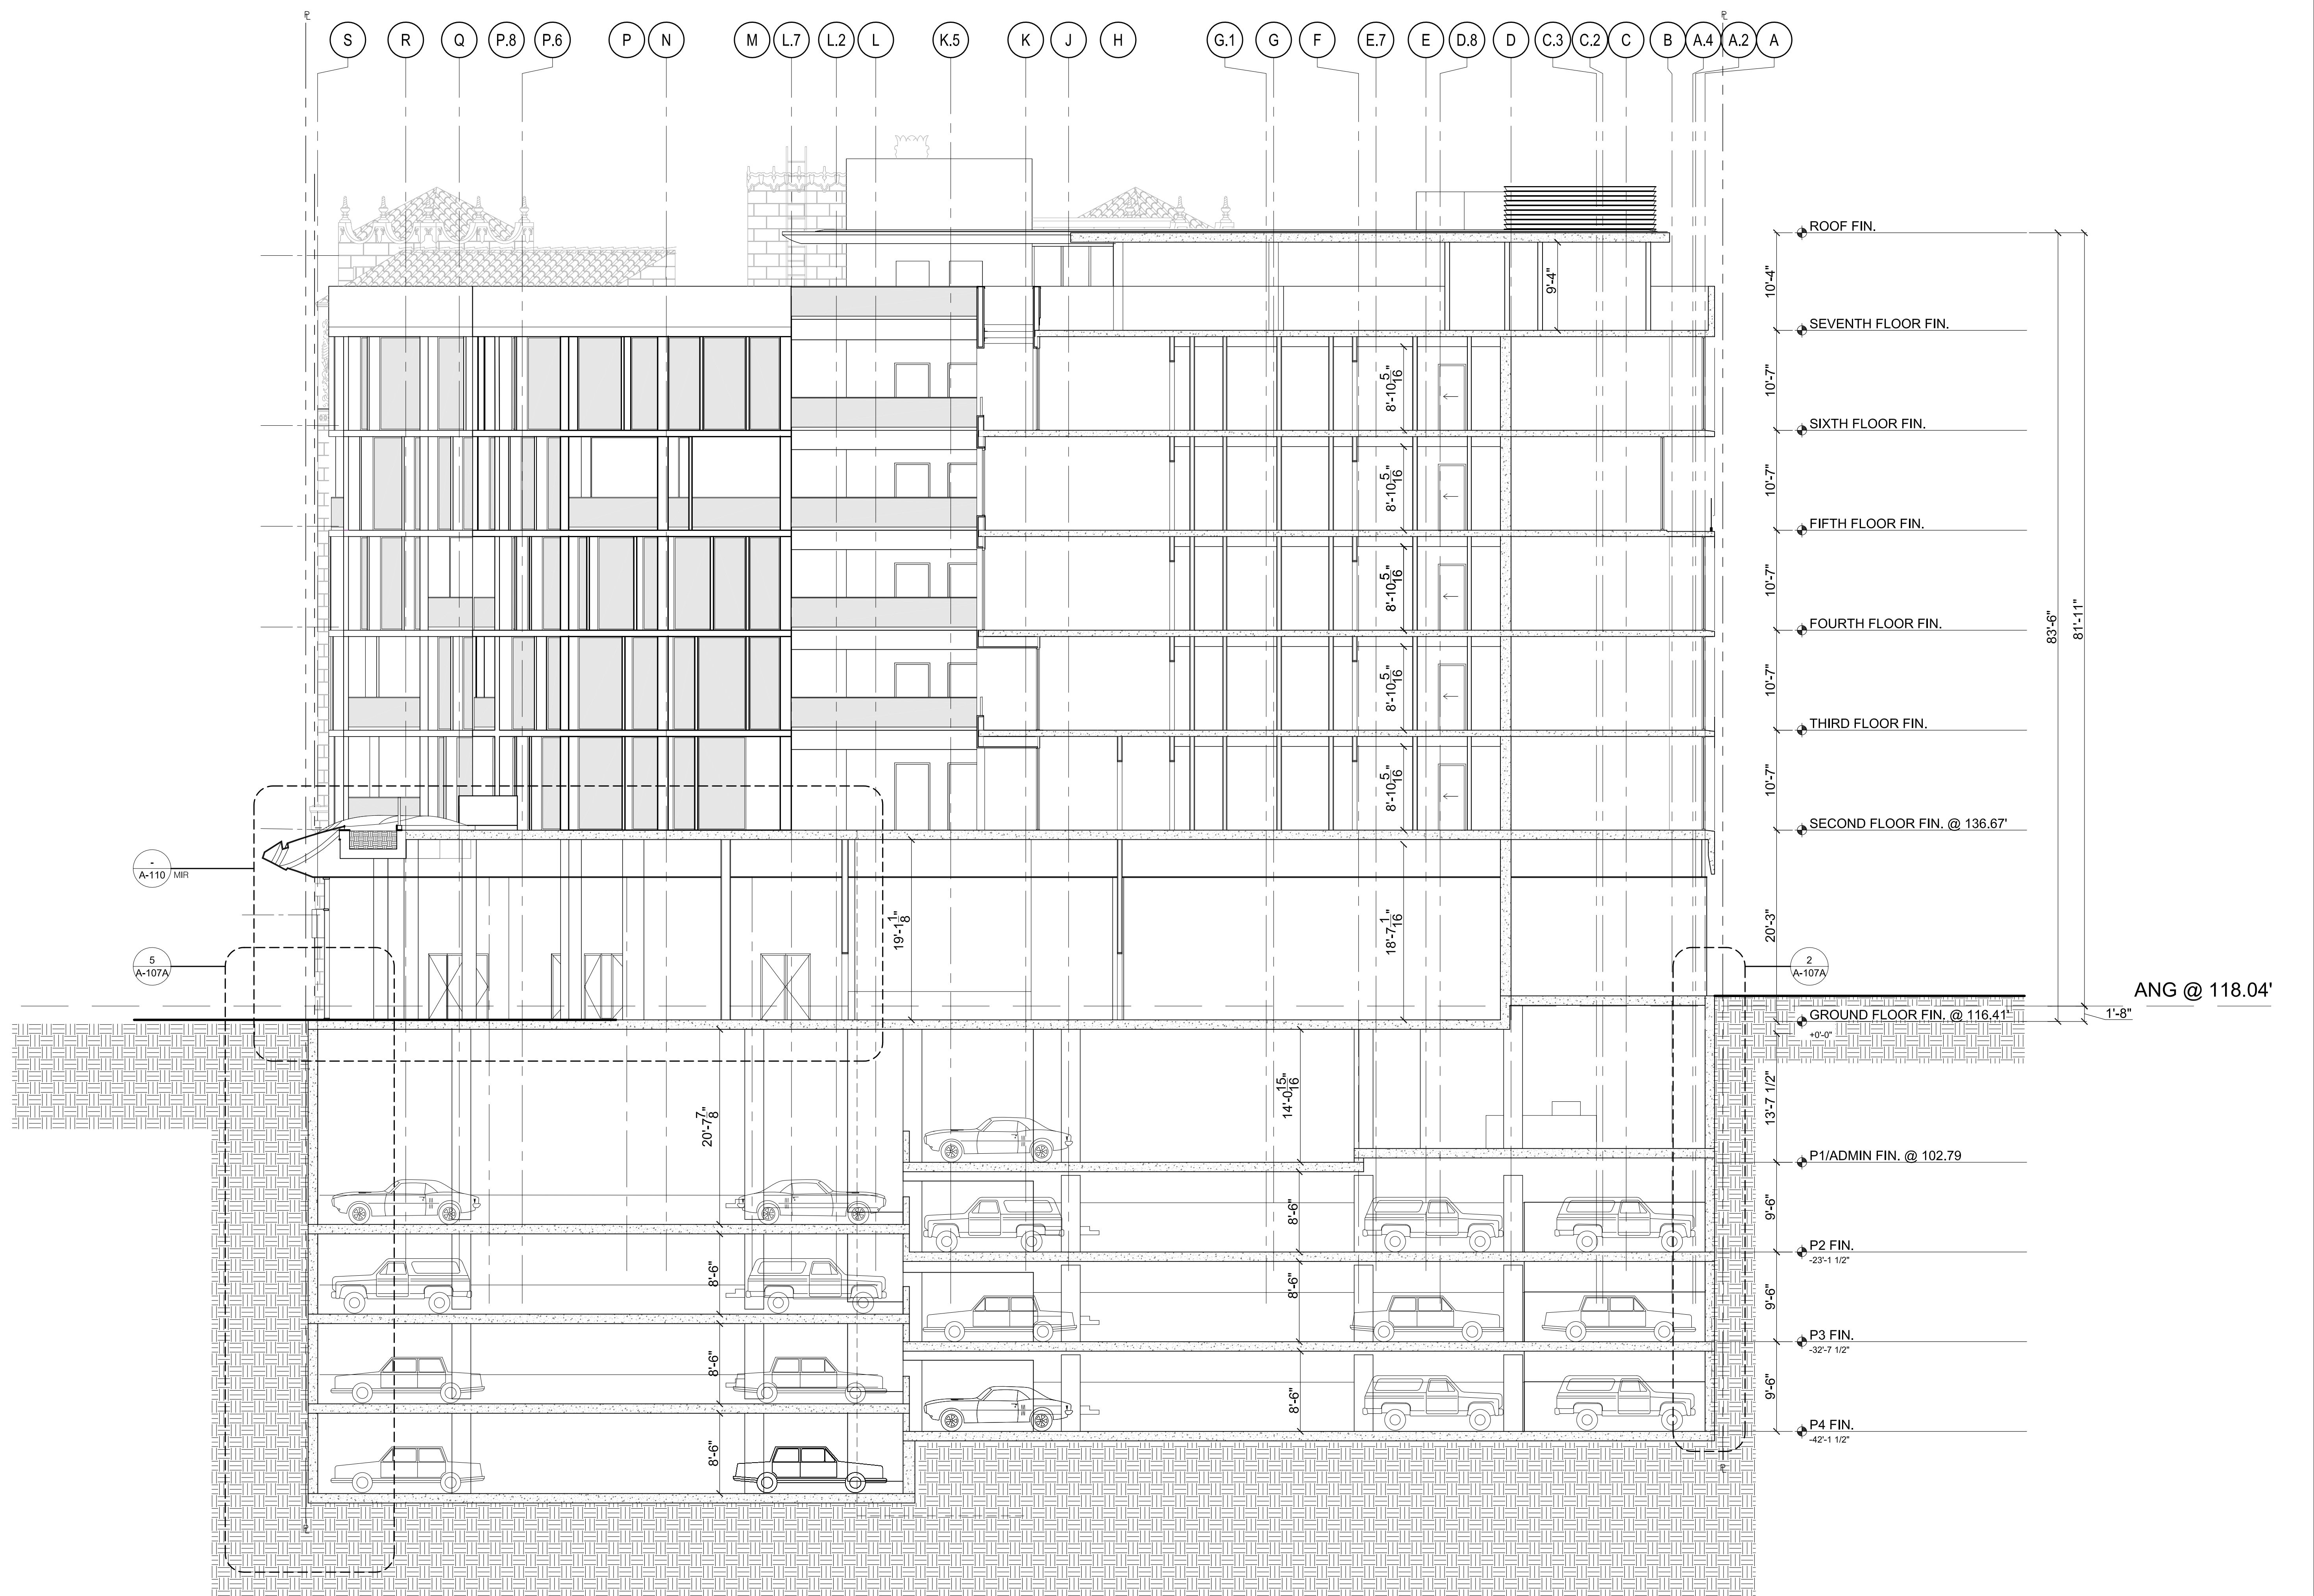


Architectural section drawing of a building showing floor levels and heights. The drawing includes a ground floor, second floor, third floor, fourth floor, fifth floor, sixth floor, and seventh floor. The heights between floors are indicated on the right side of the drawing.



$$1/8'' = 1'-0''$$
$$1/8'' = 1'-0''$$