



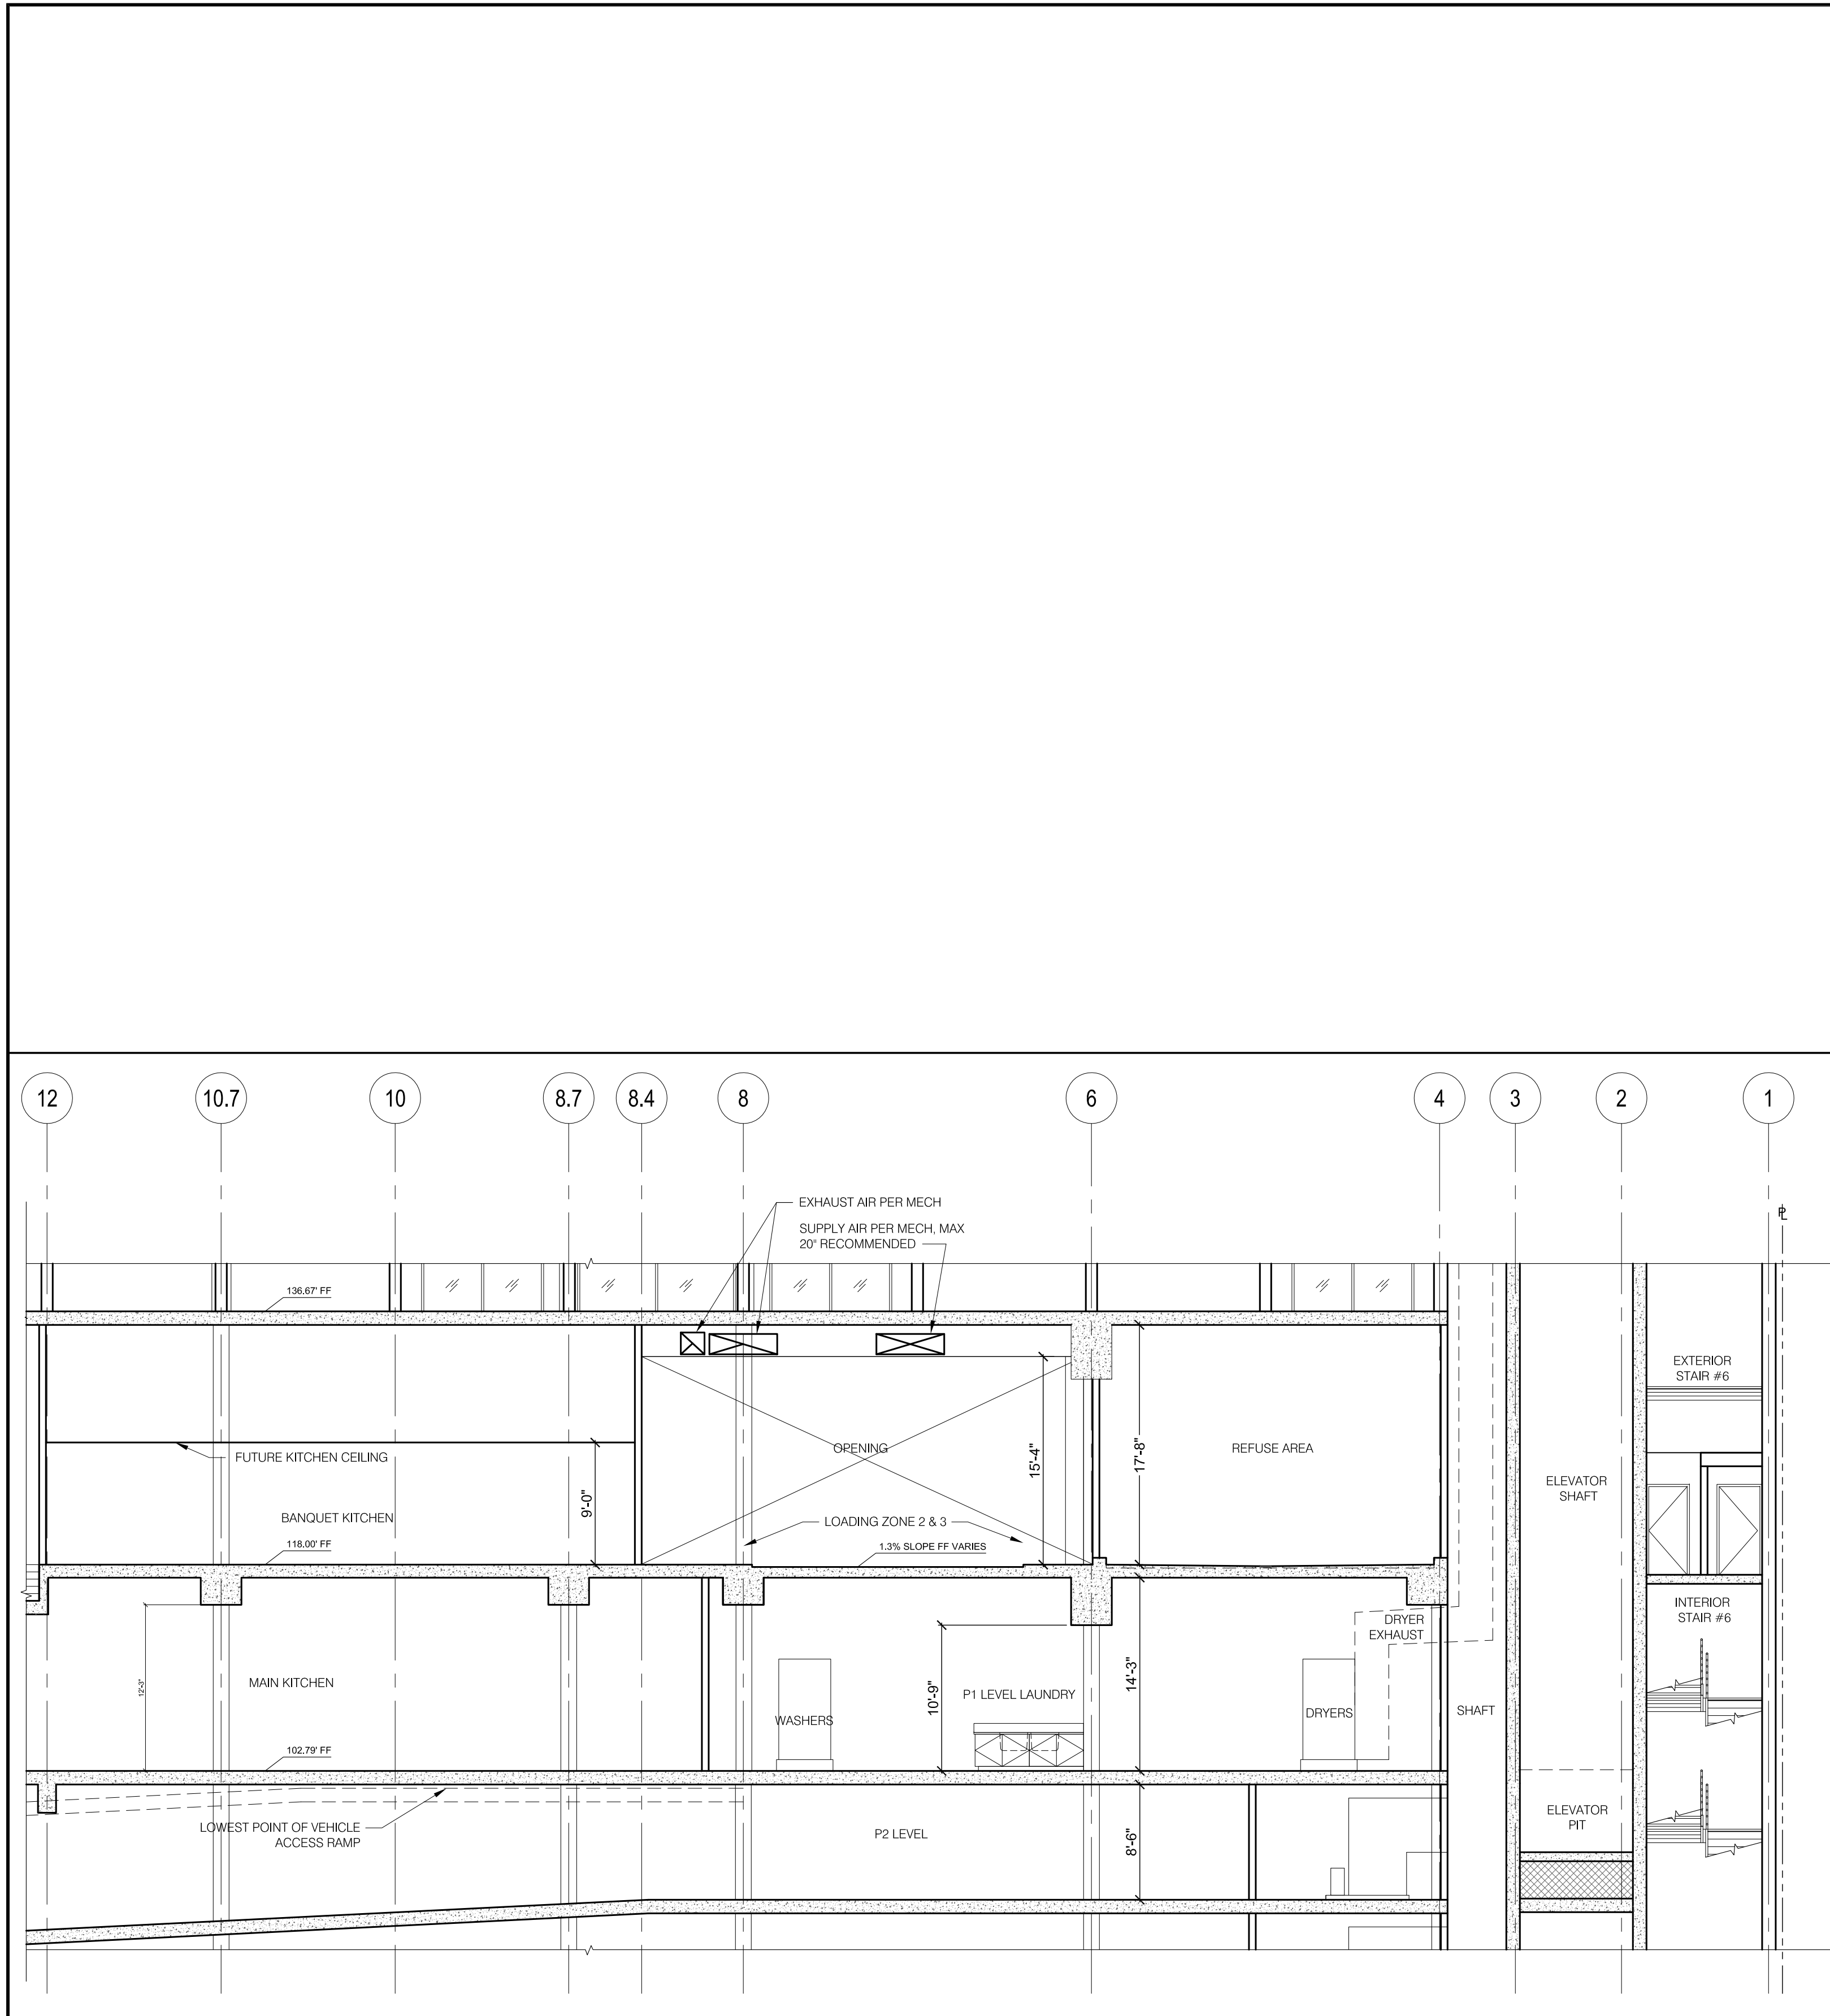

SECTION AT KITCHEN TO EXHAUST

1/8" = 1'-0"


4

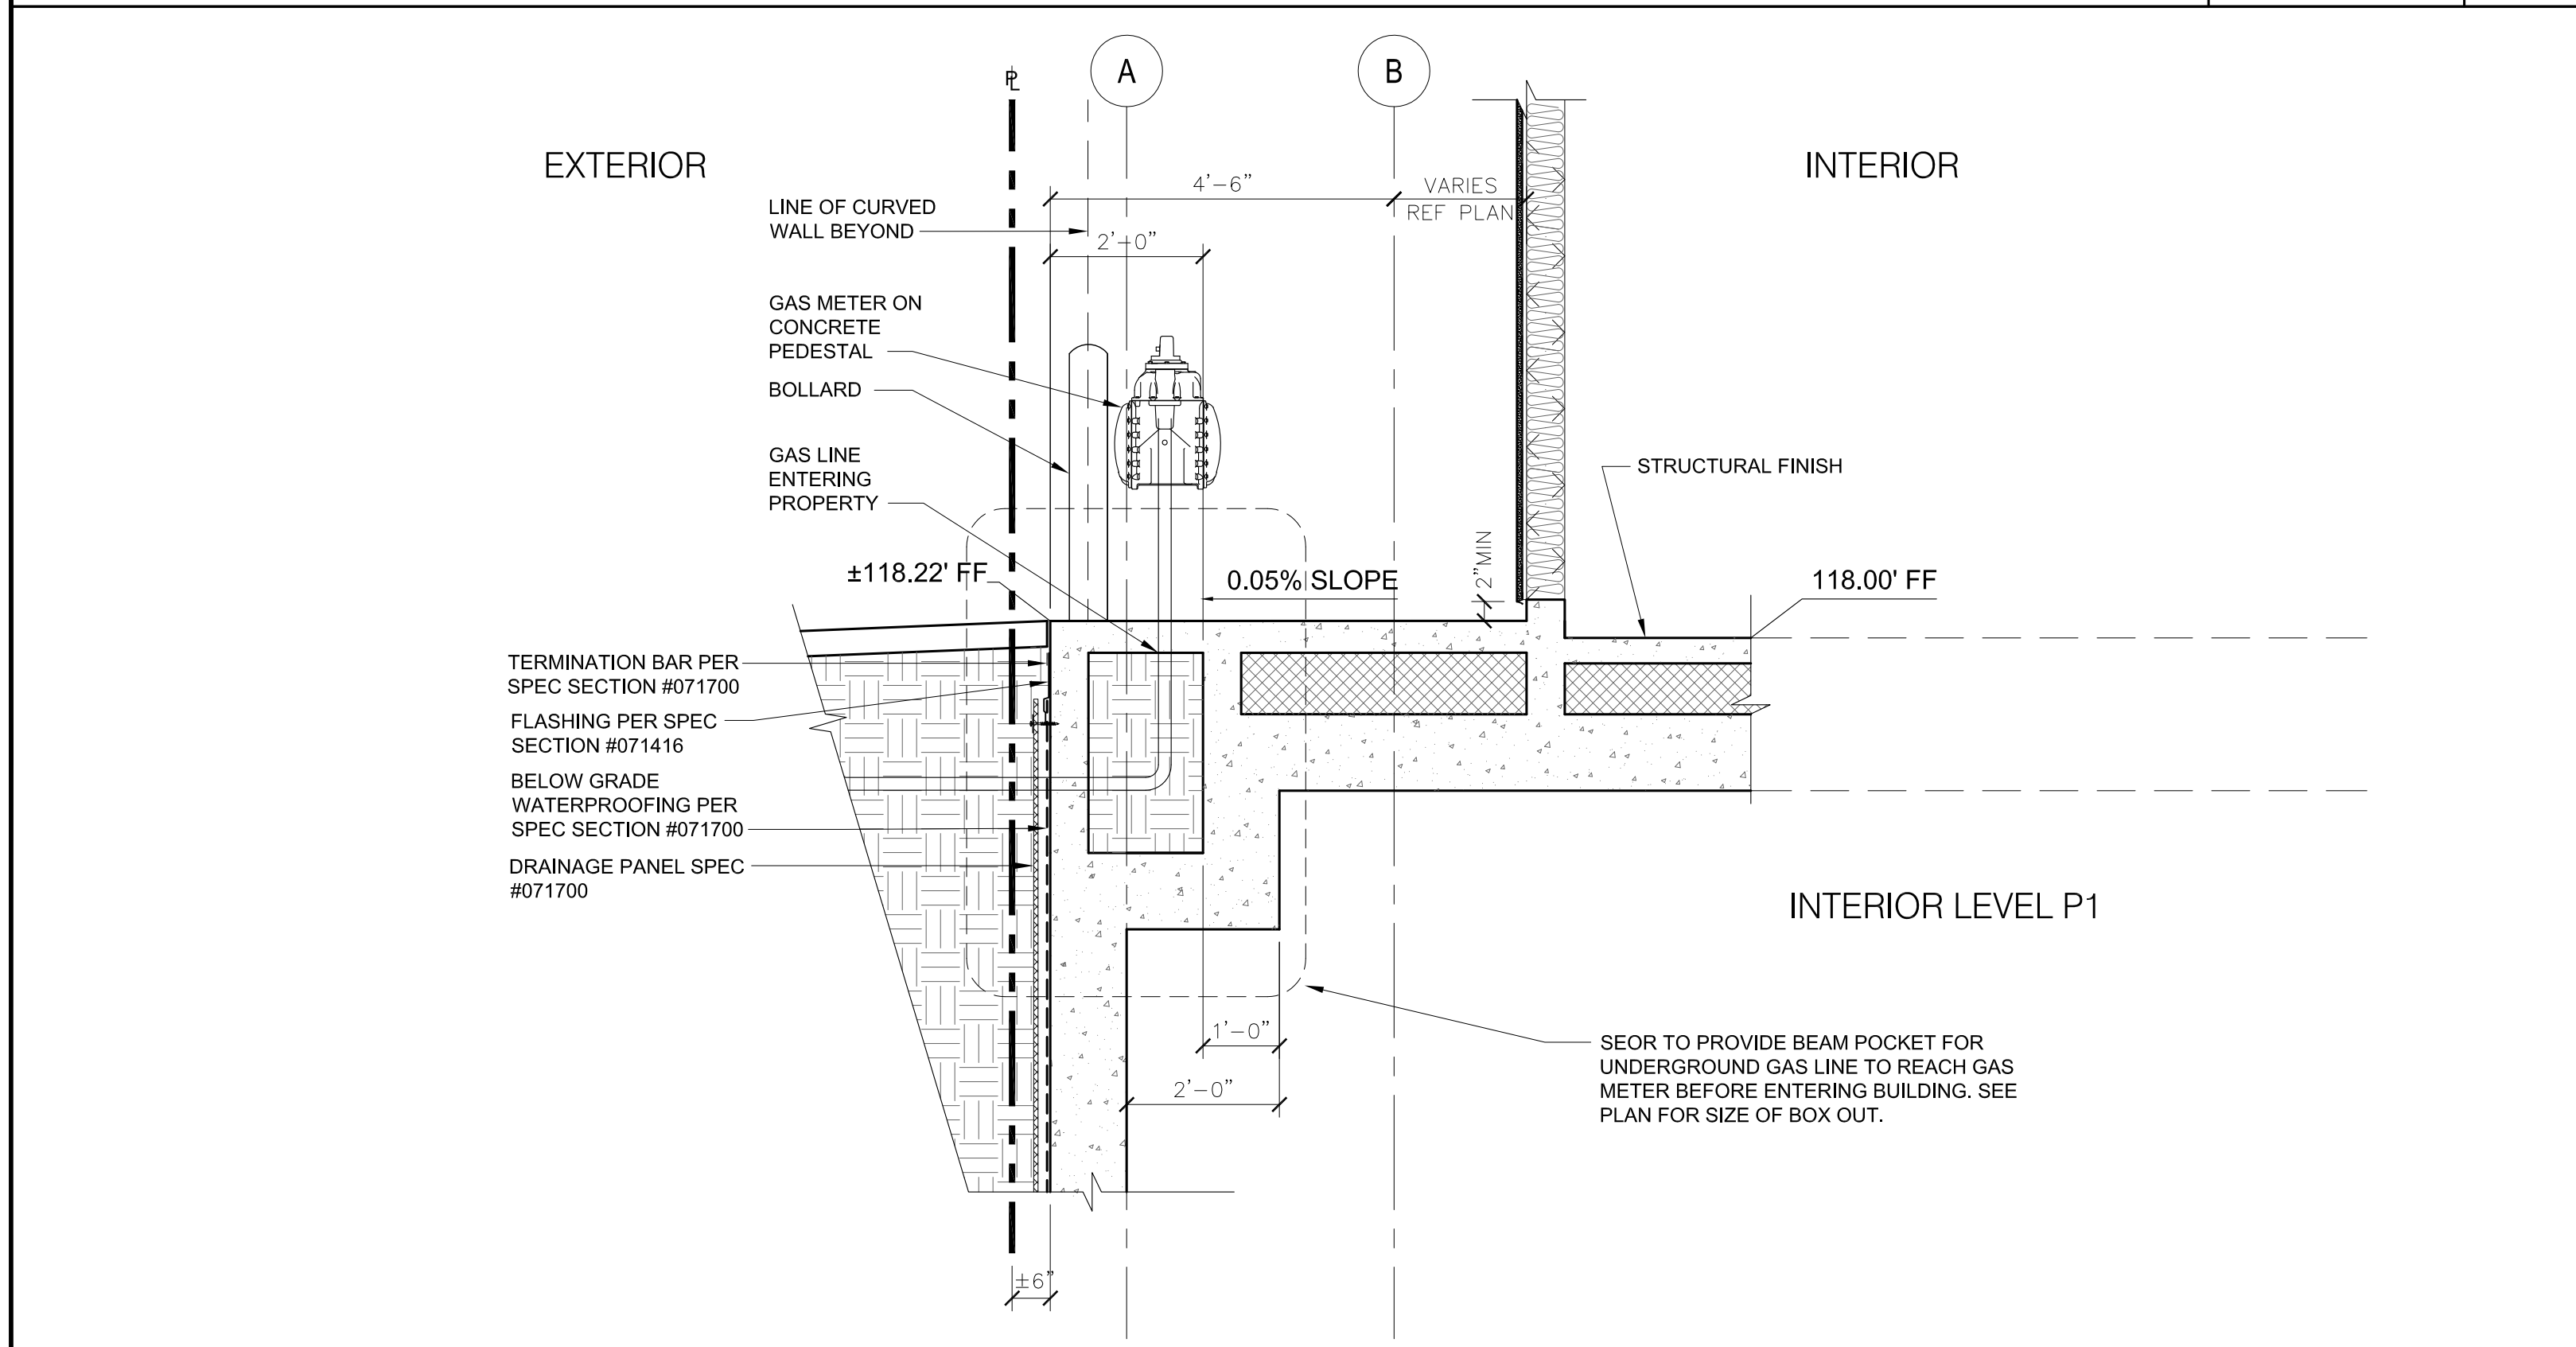

GAS METER PEDESTAL SECTION

1" = 1'-0"


3

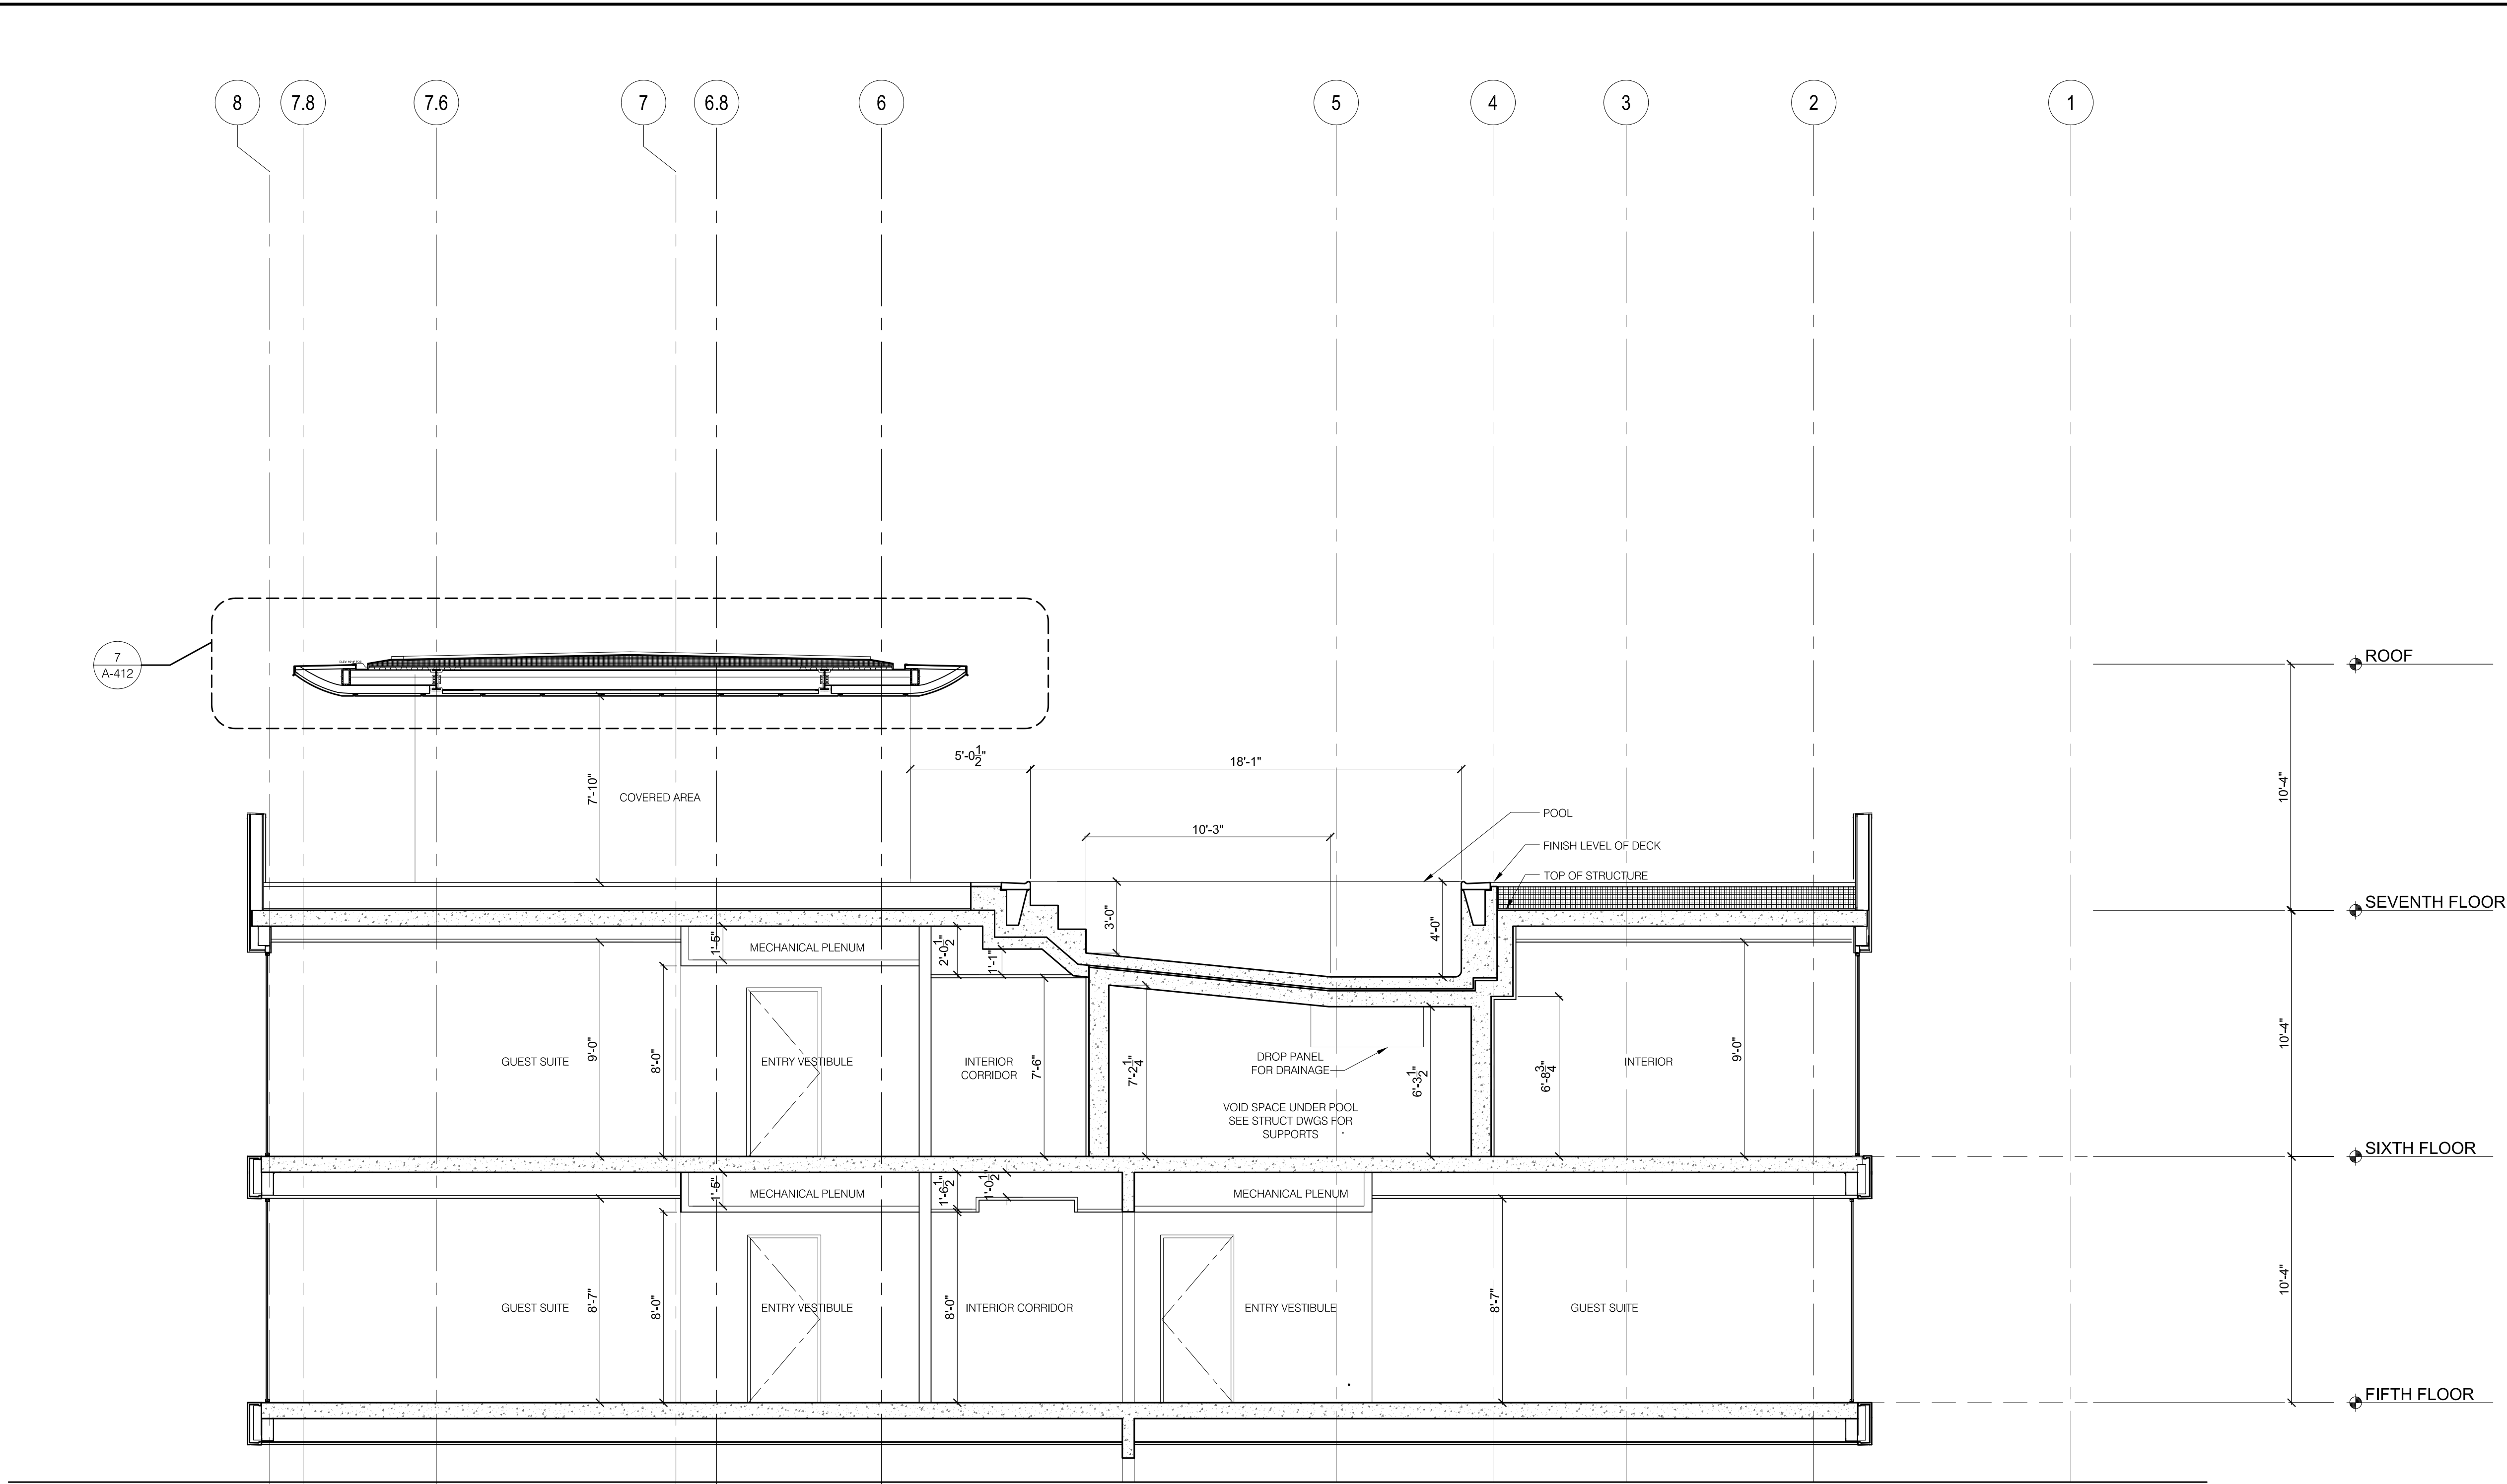

POOL SECTION

1/4" = 1'-0"

2

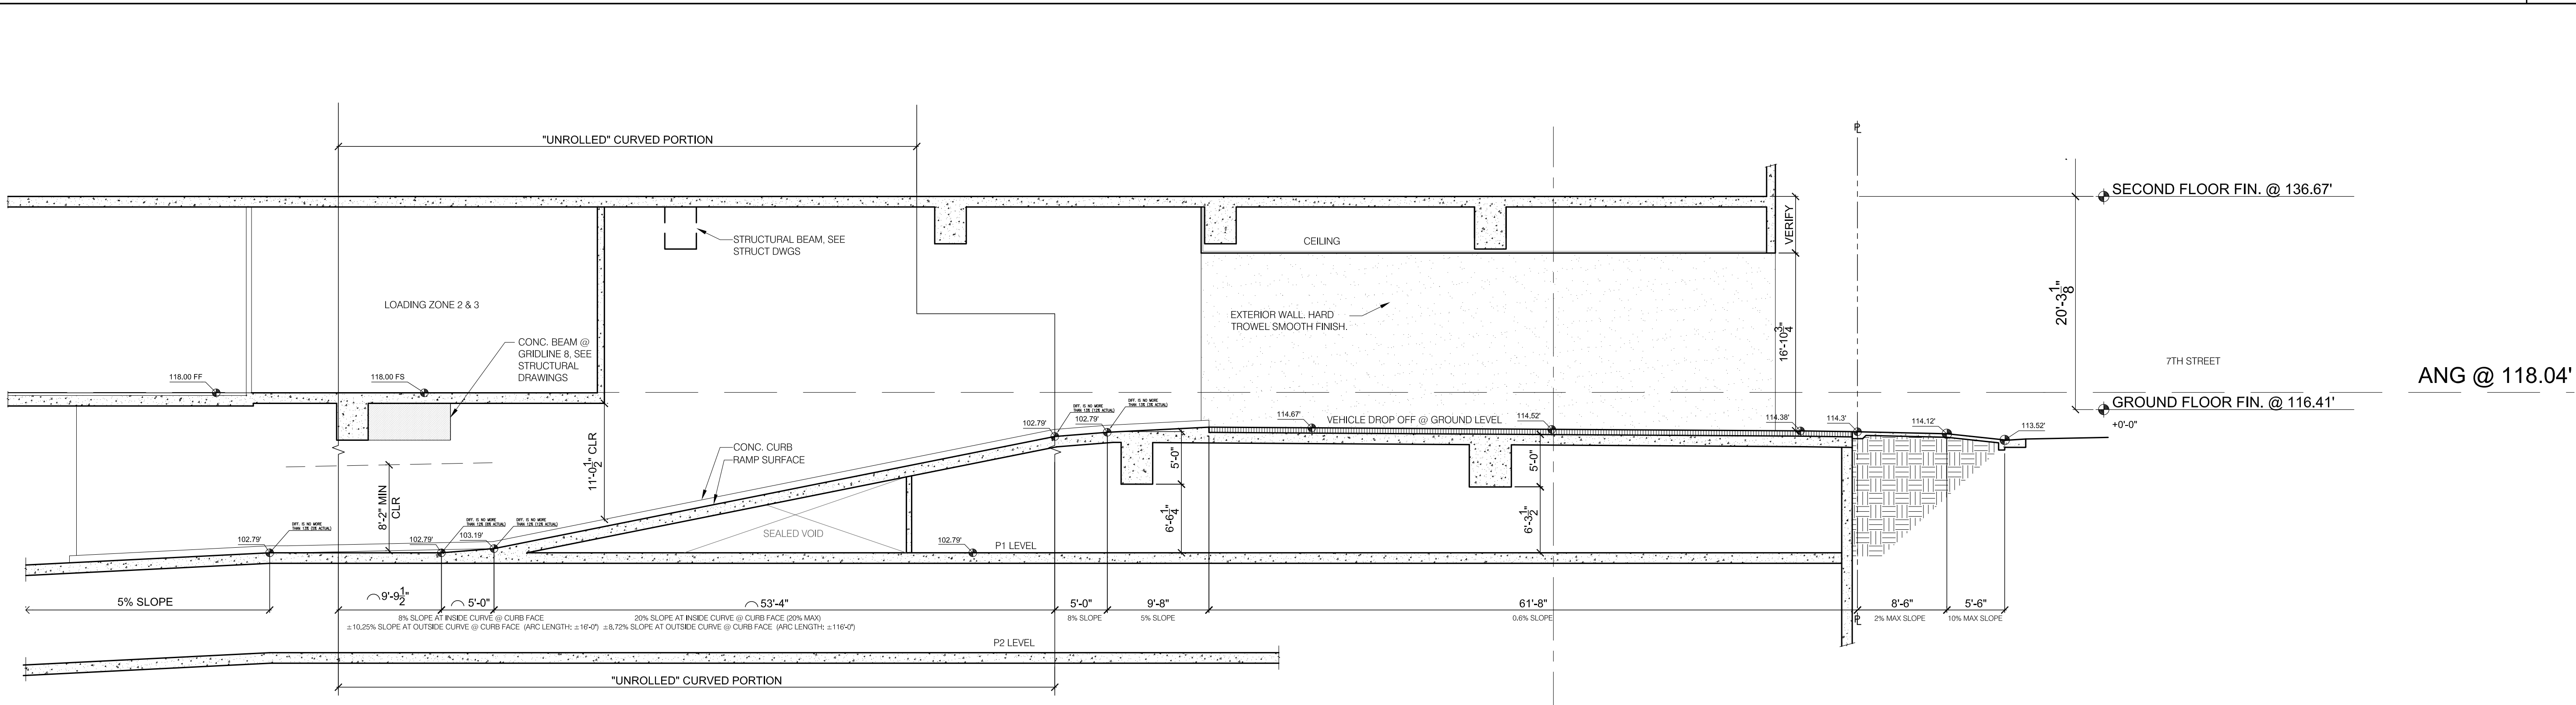

"UNROLLED" VEHICLE RAMP GROUND TO P1 SECTION

1/8" = 1'-0"

1

REVISION	DATE	DESCRIPTION
1	05/07/2015	Modeling 02
2	09/04/2015	Modeling 03
3	10/20/2015	Modeling 04
4	05/27/2016	Modeling 05

hla

howard laks architects

voice : 310-393-4465
fax : 310-393-2230

1545 lincoln street
santa monica, ca 90401

CONSULTANTS

710 WILSHIRE BOULEVARD
MIXED-USE HOTEL PROJECT
SANTA MONICA, CALIFORNIA 90401

SECTIONS

DESIGN	SC
CHECKED	HLA
APPROVED	-
SCALE	1/8" = 1'-0"
SHEET	A-403
DATE	June 25, 2013
PROJECT NUMBER	HLA 0000000-00000