




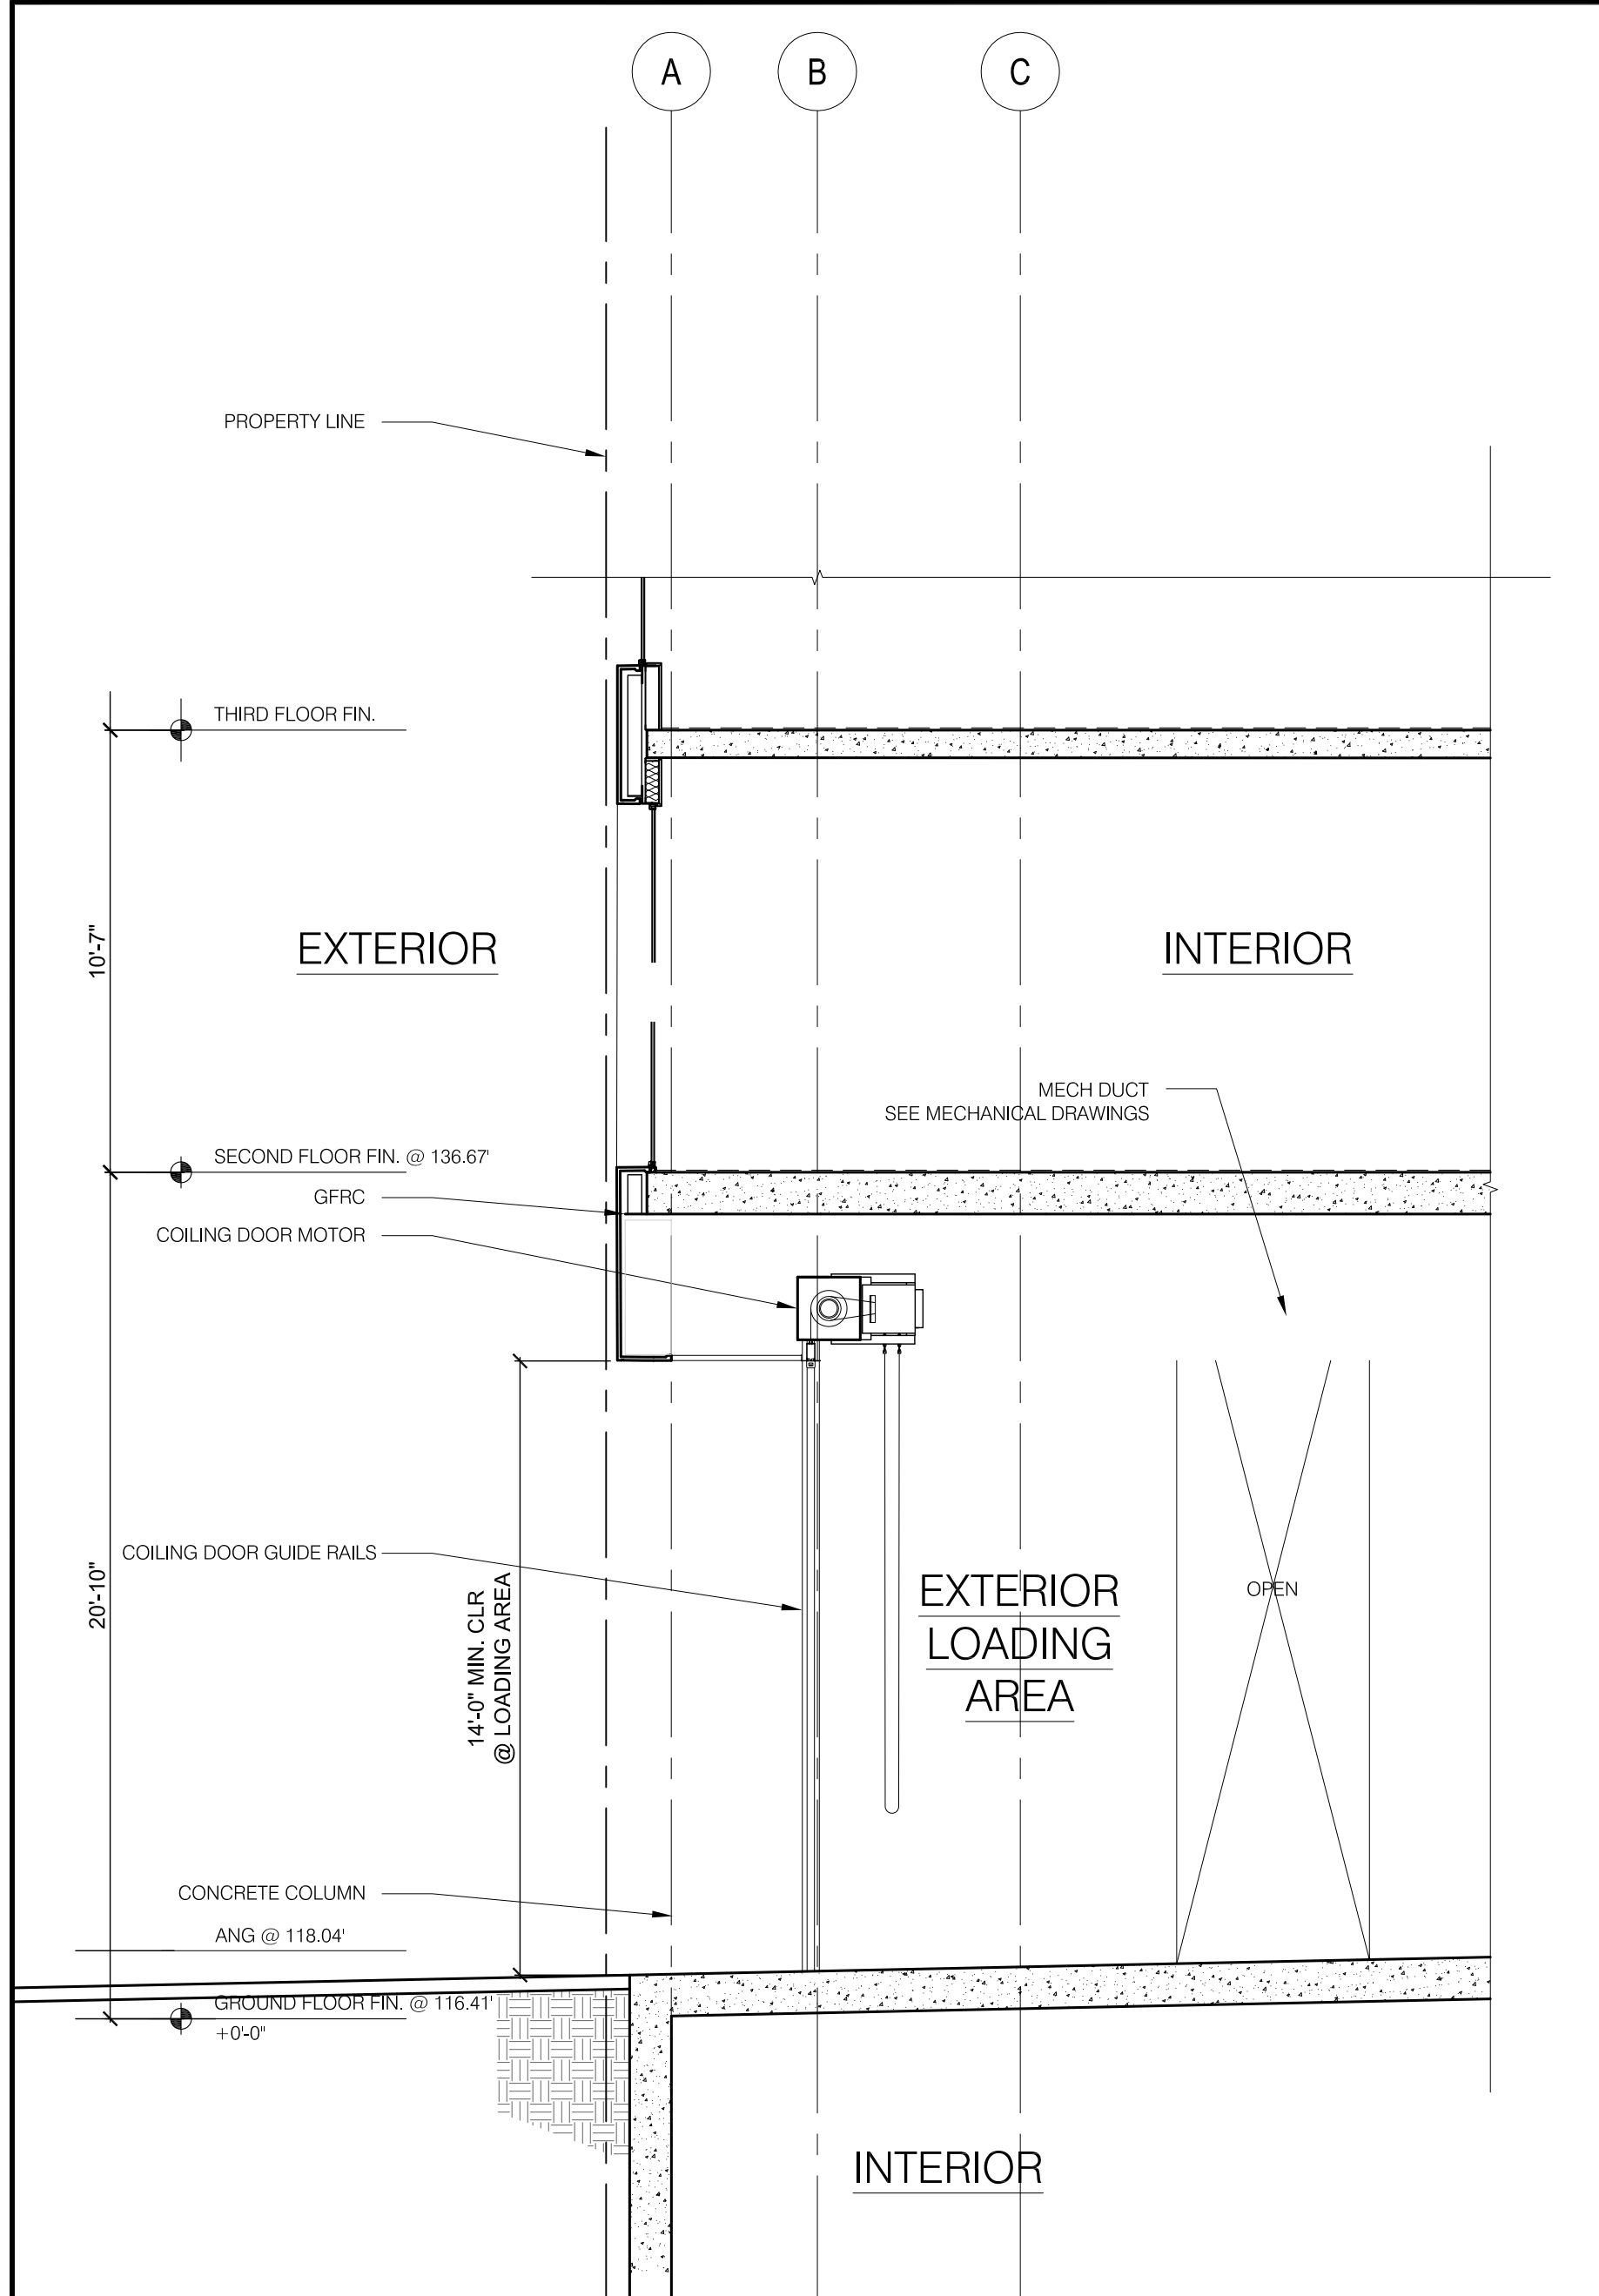


SECTION AT ALLEY LOADING AREA 2 & 3

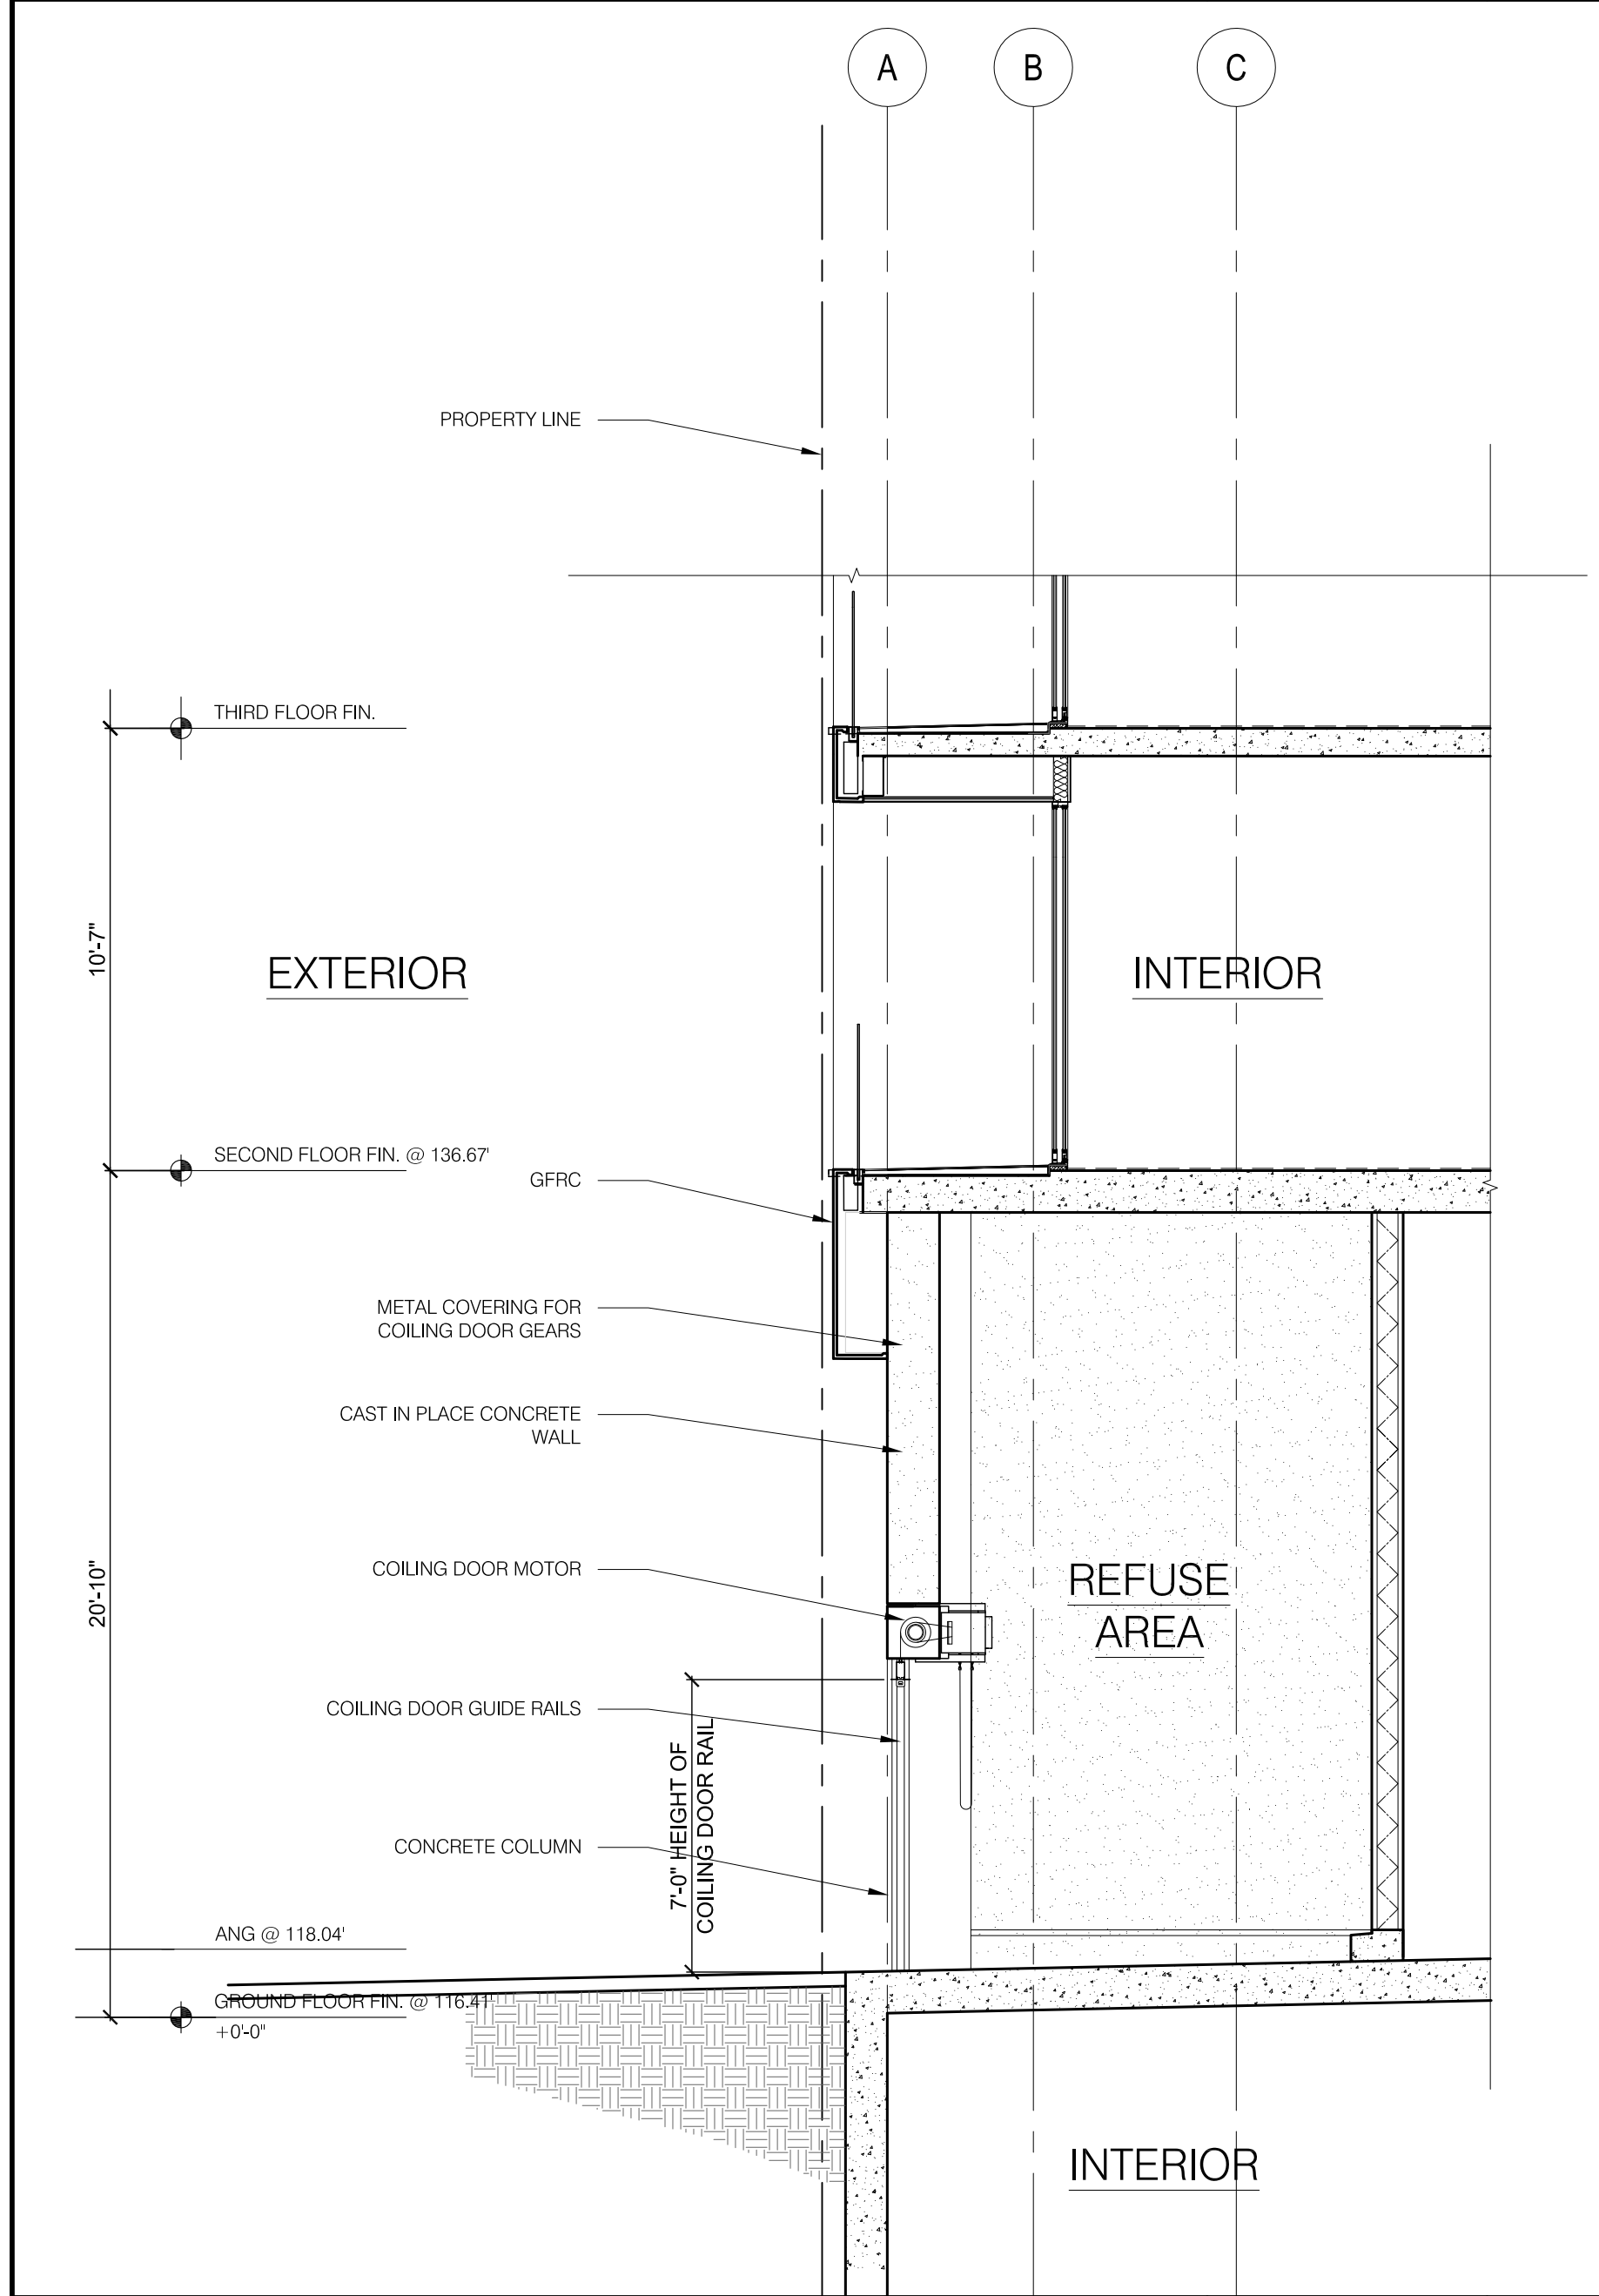


SECTION AT ALLEY REFUSE AREA

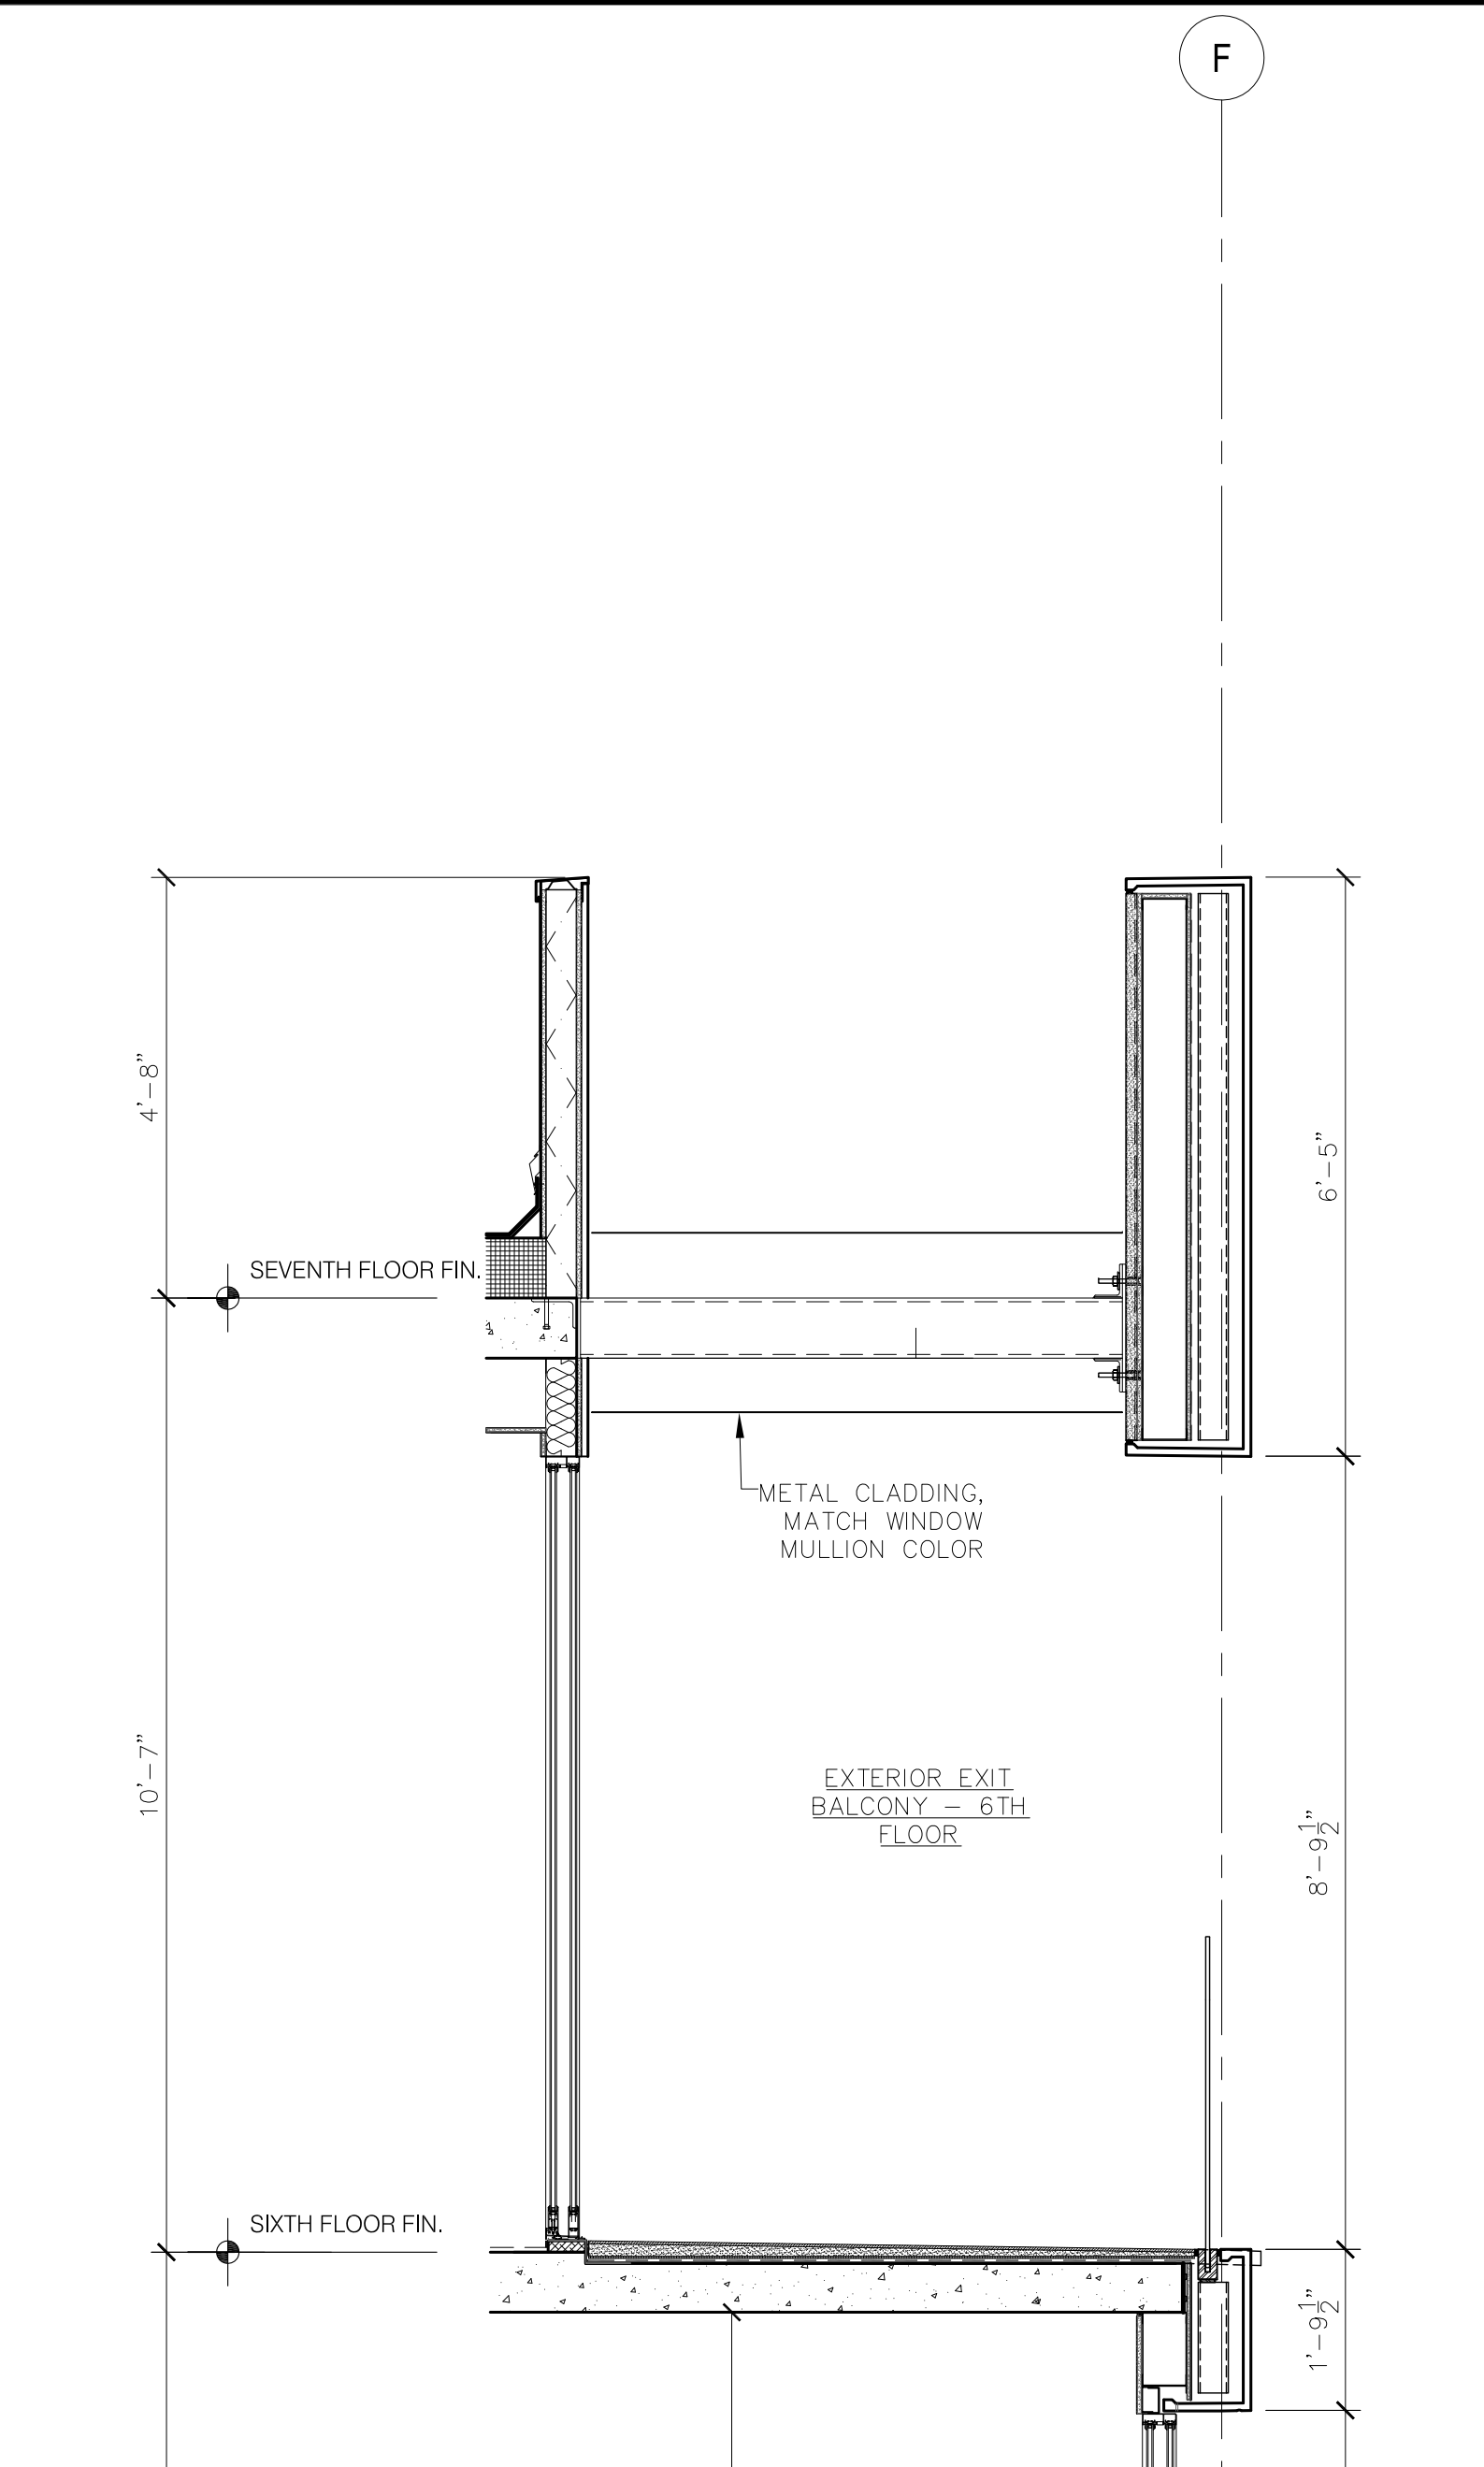


EXTERIOR EXIT BALCONY-1

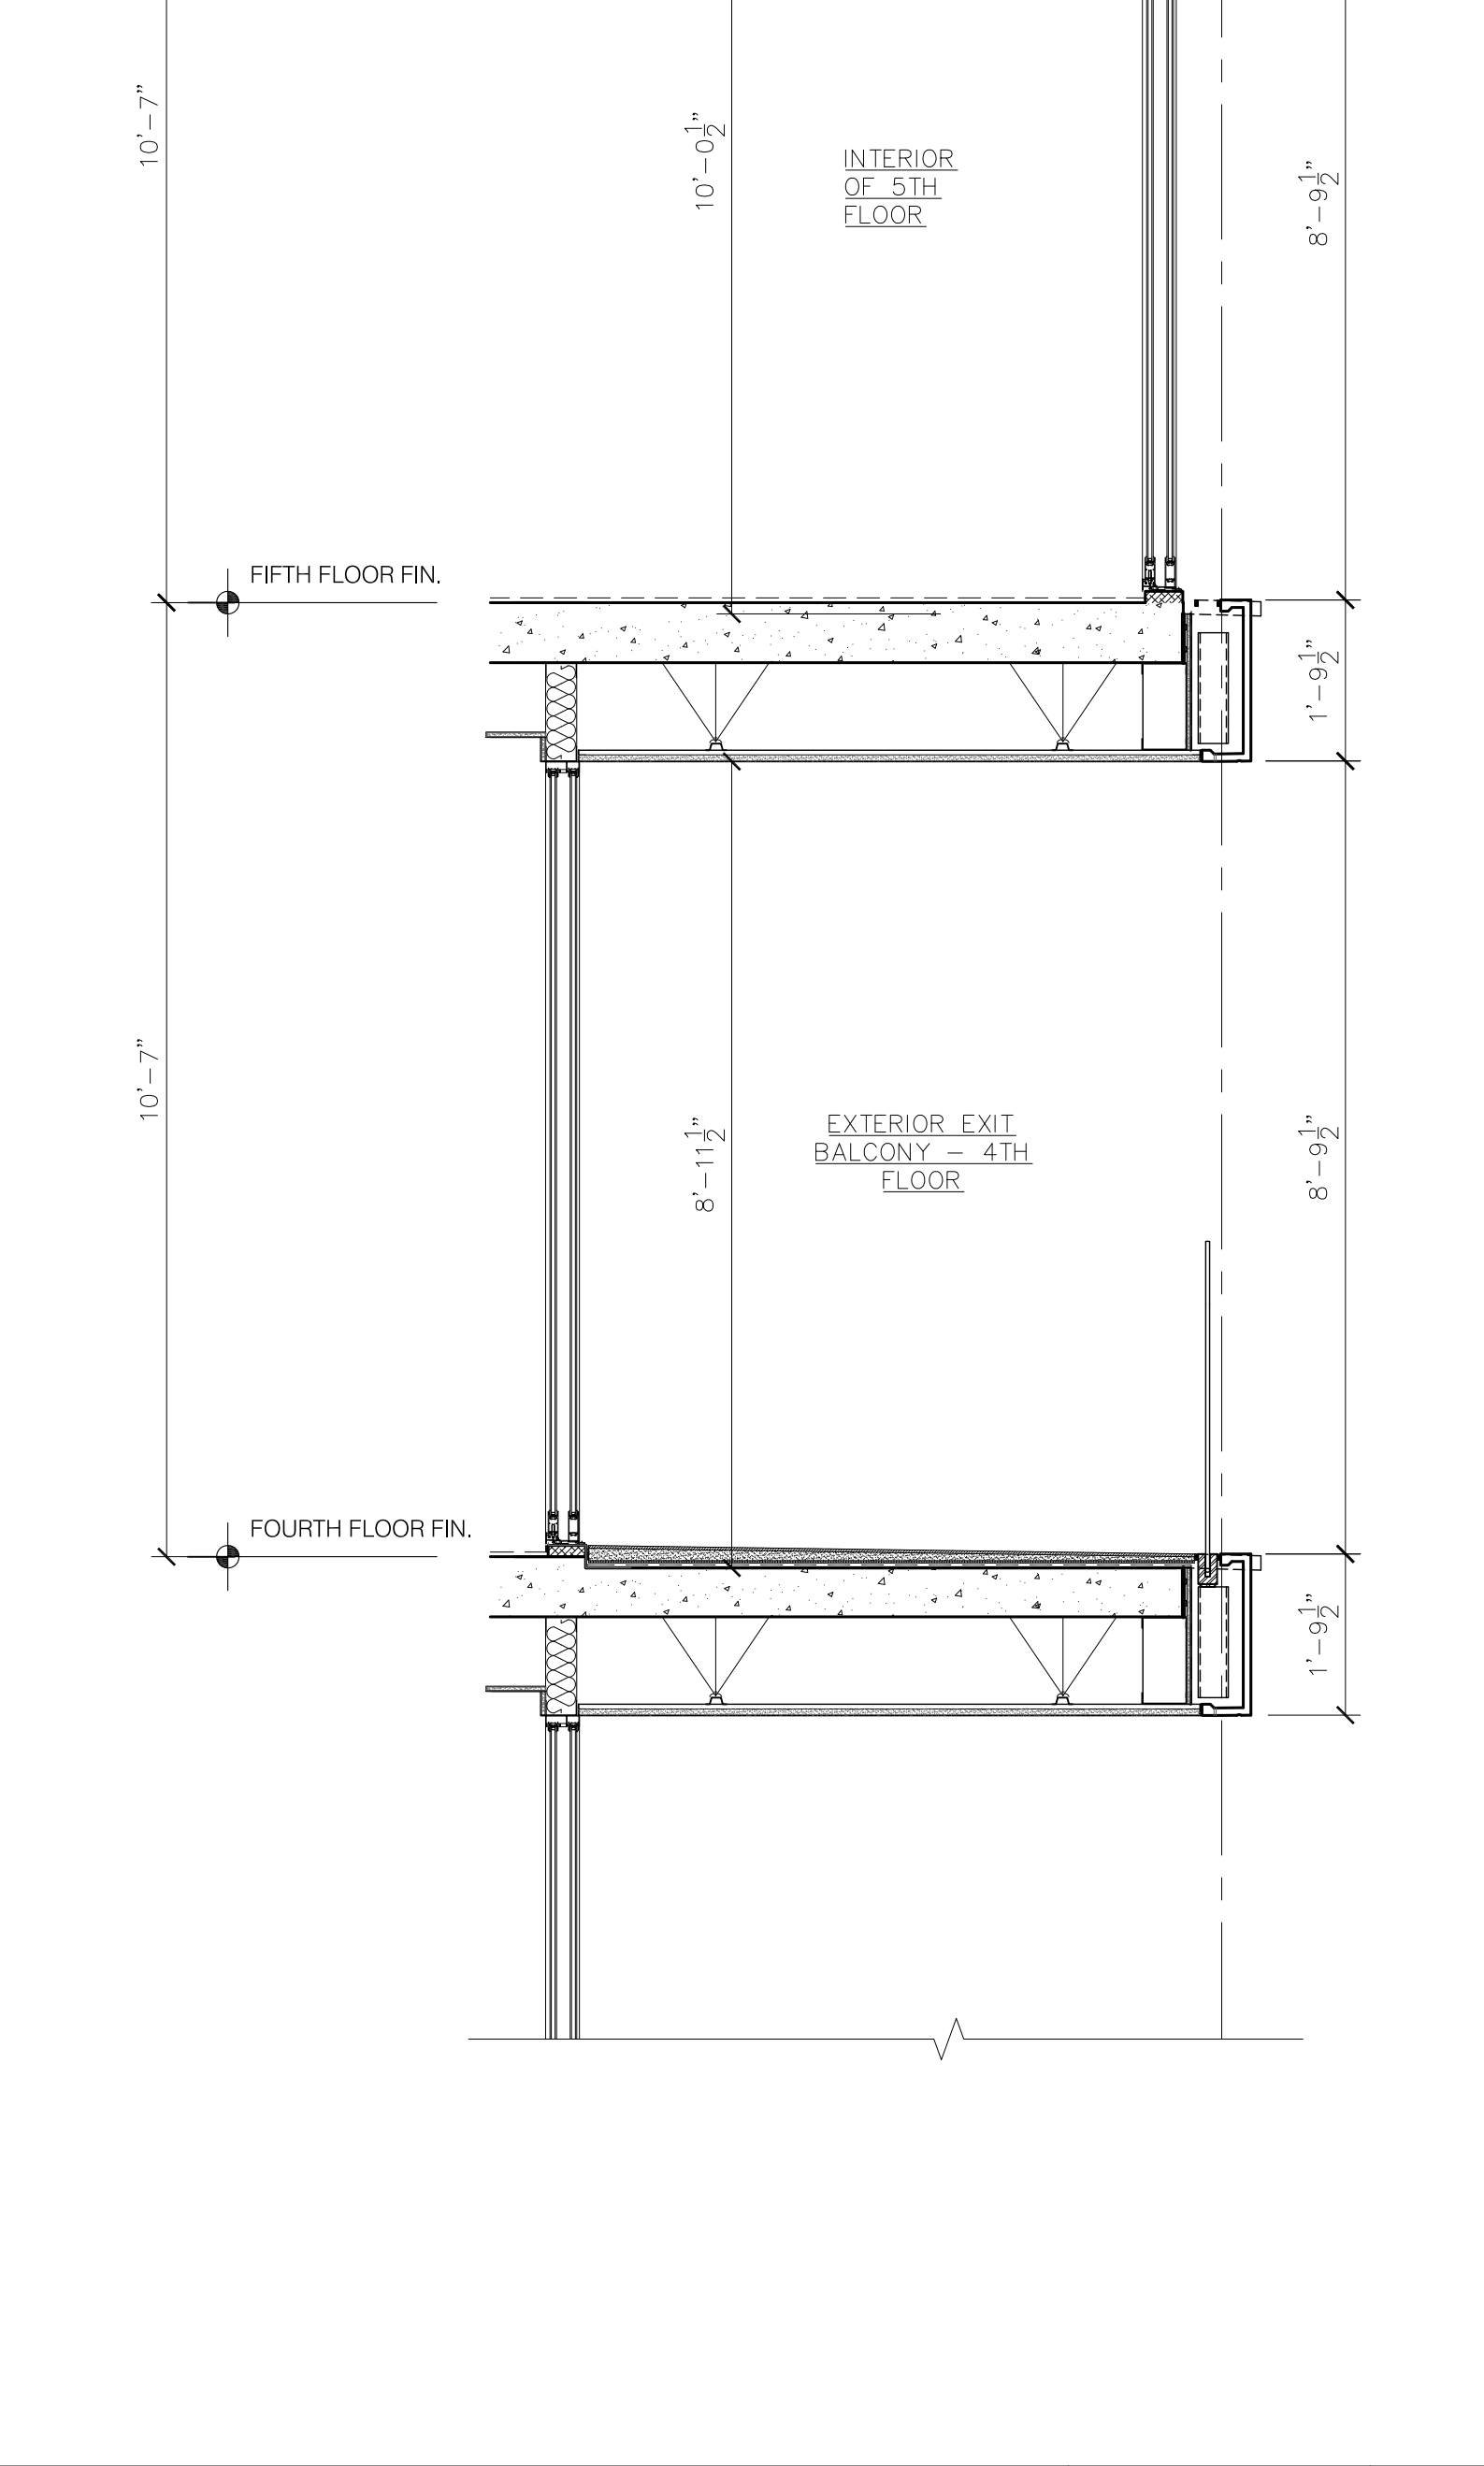


CAST IN PLACE W/ VENTING

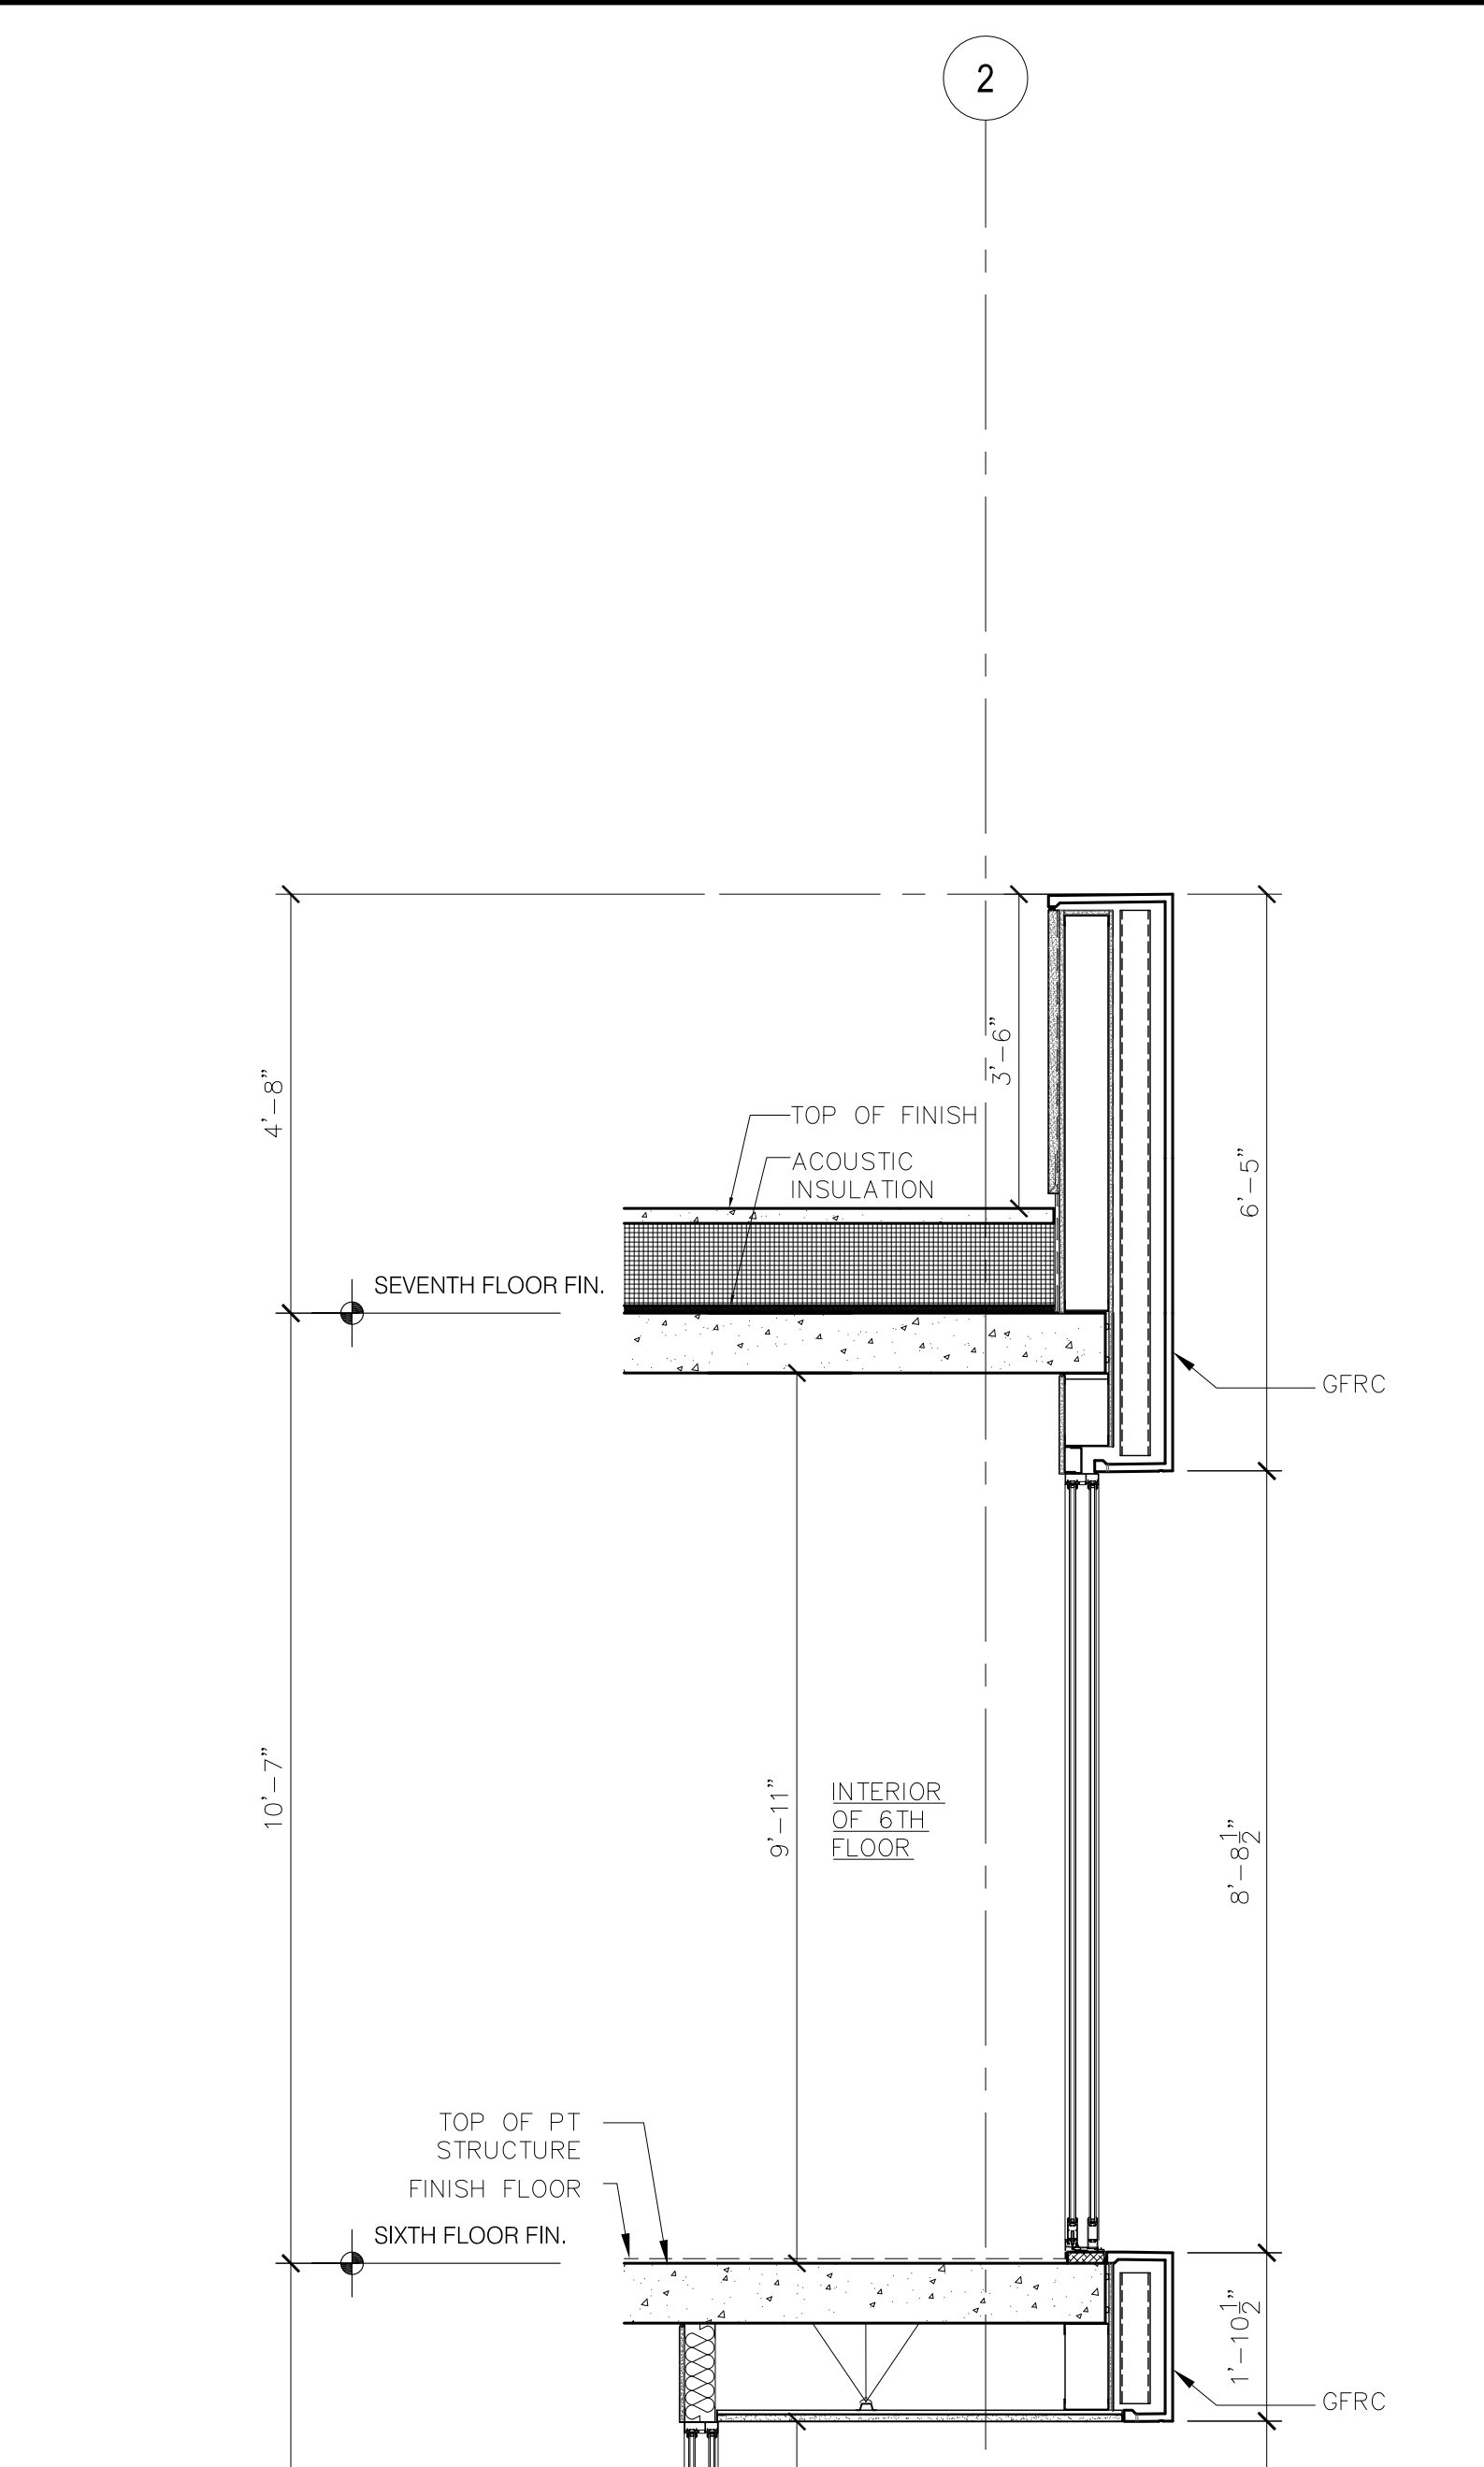


WALL SECTION @ SOUTH TOWER

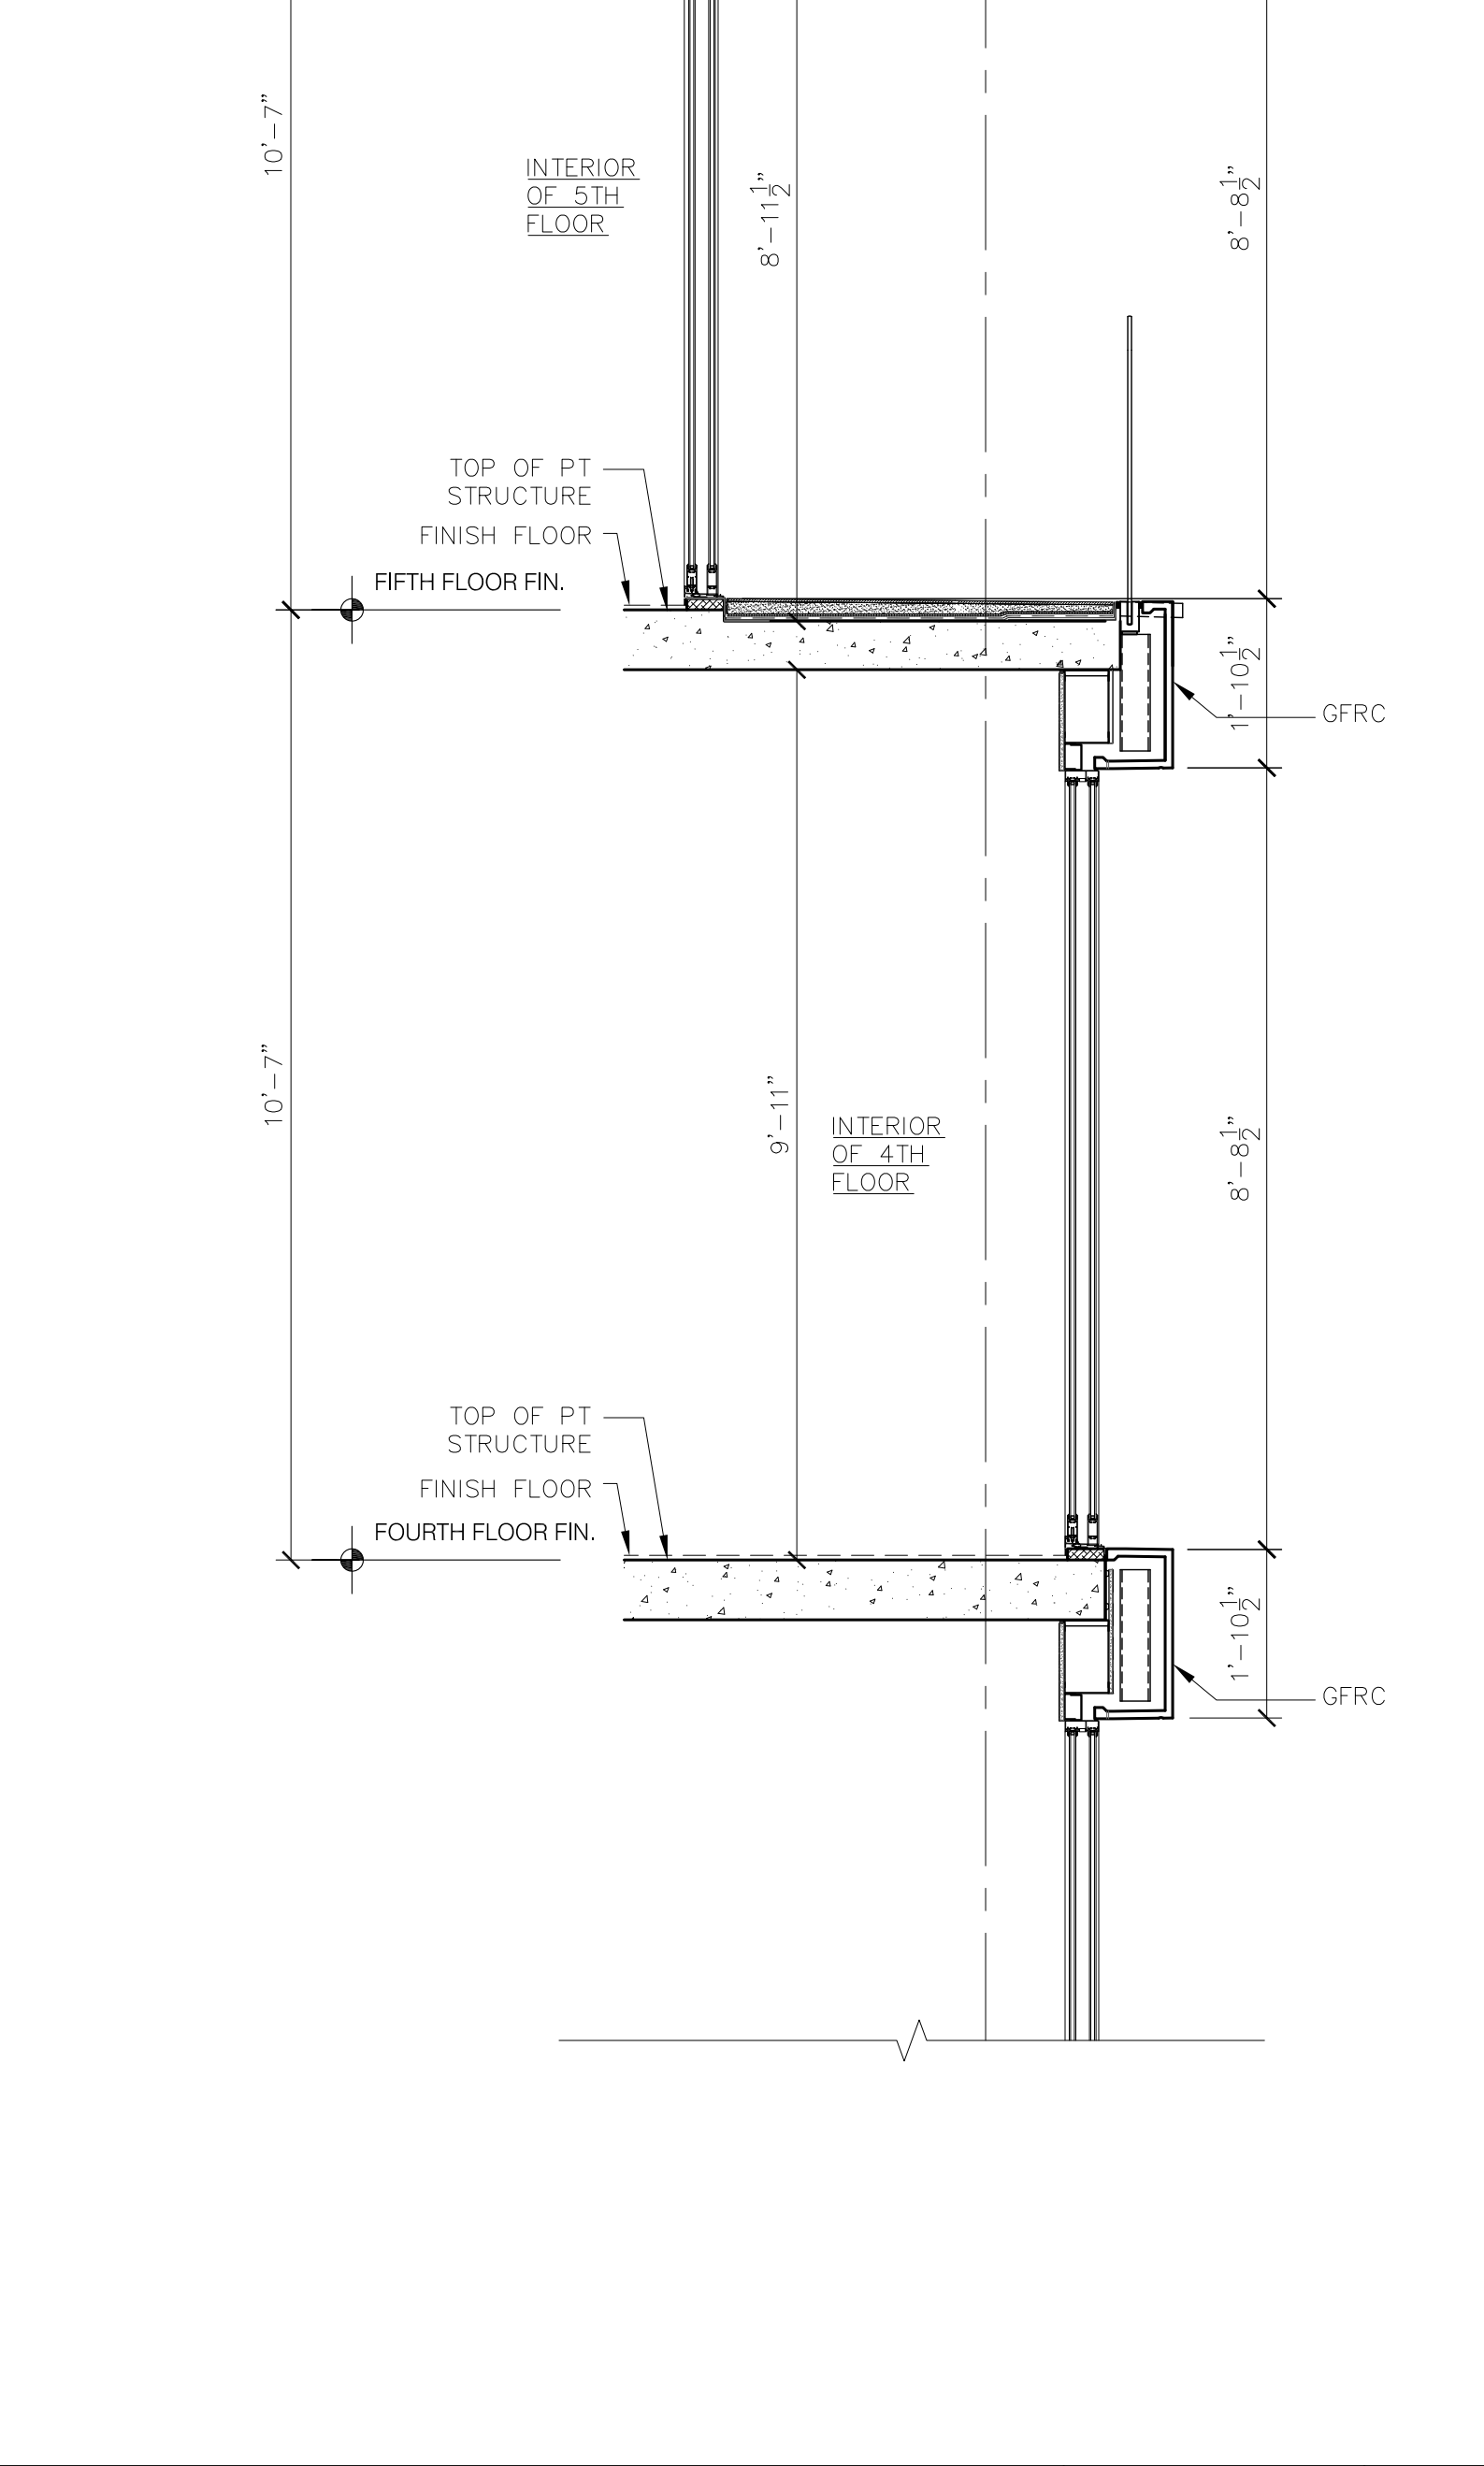

EXTERIOR EXIT BALCONY-1

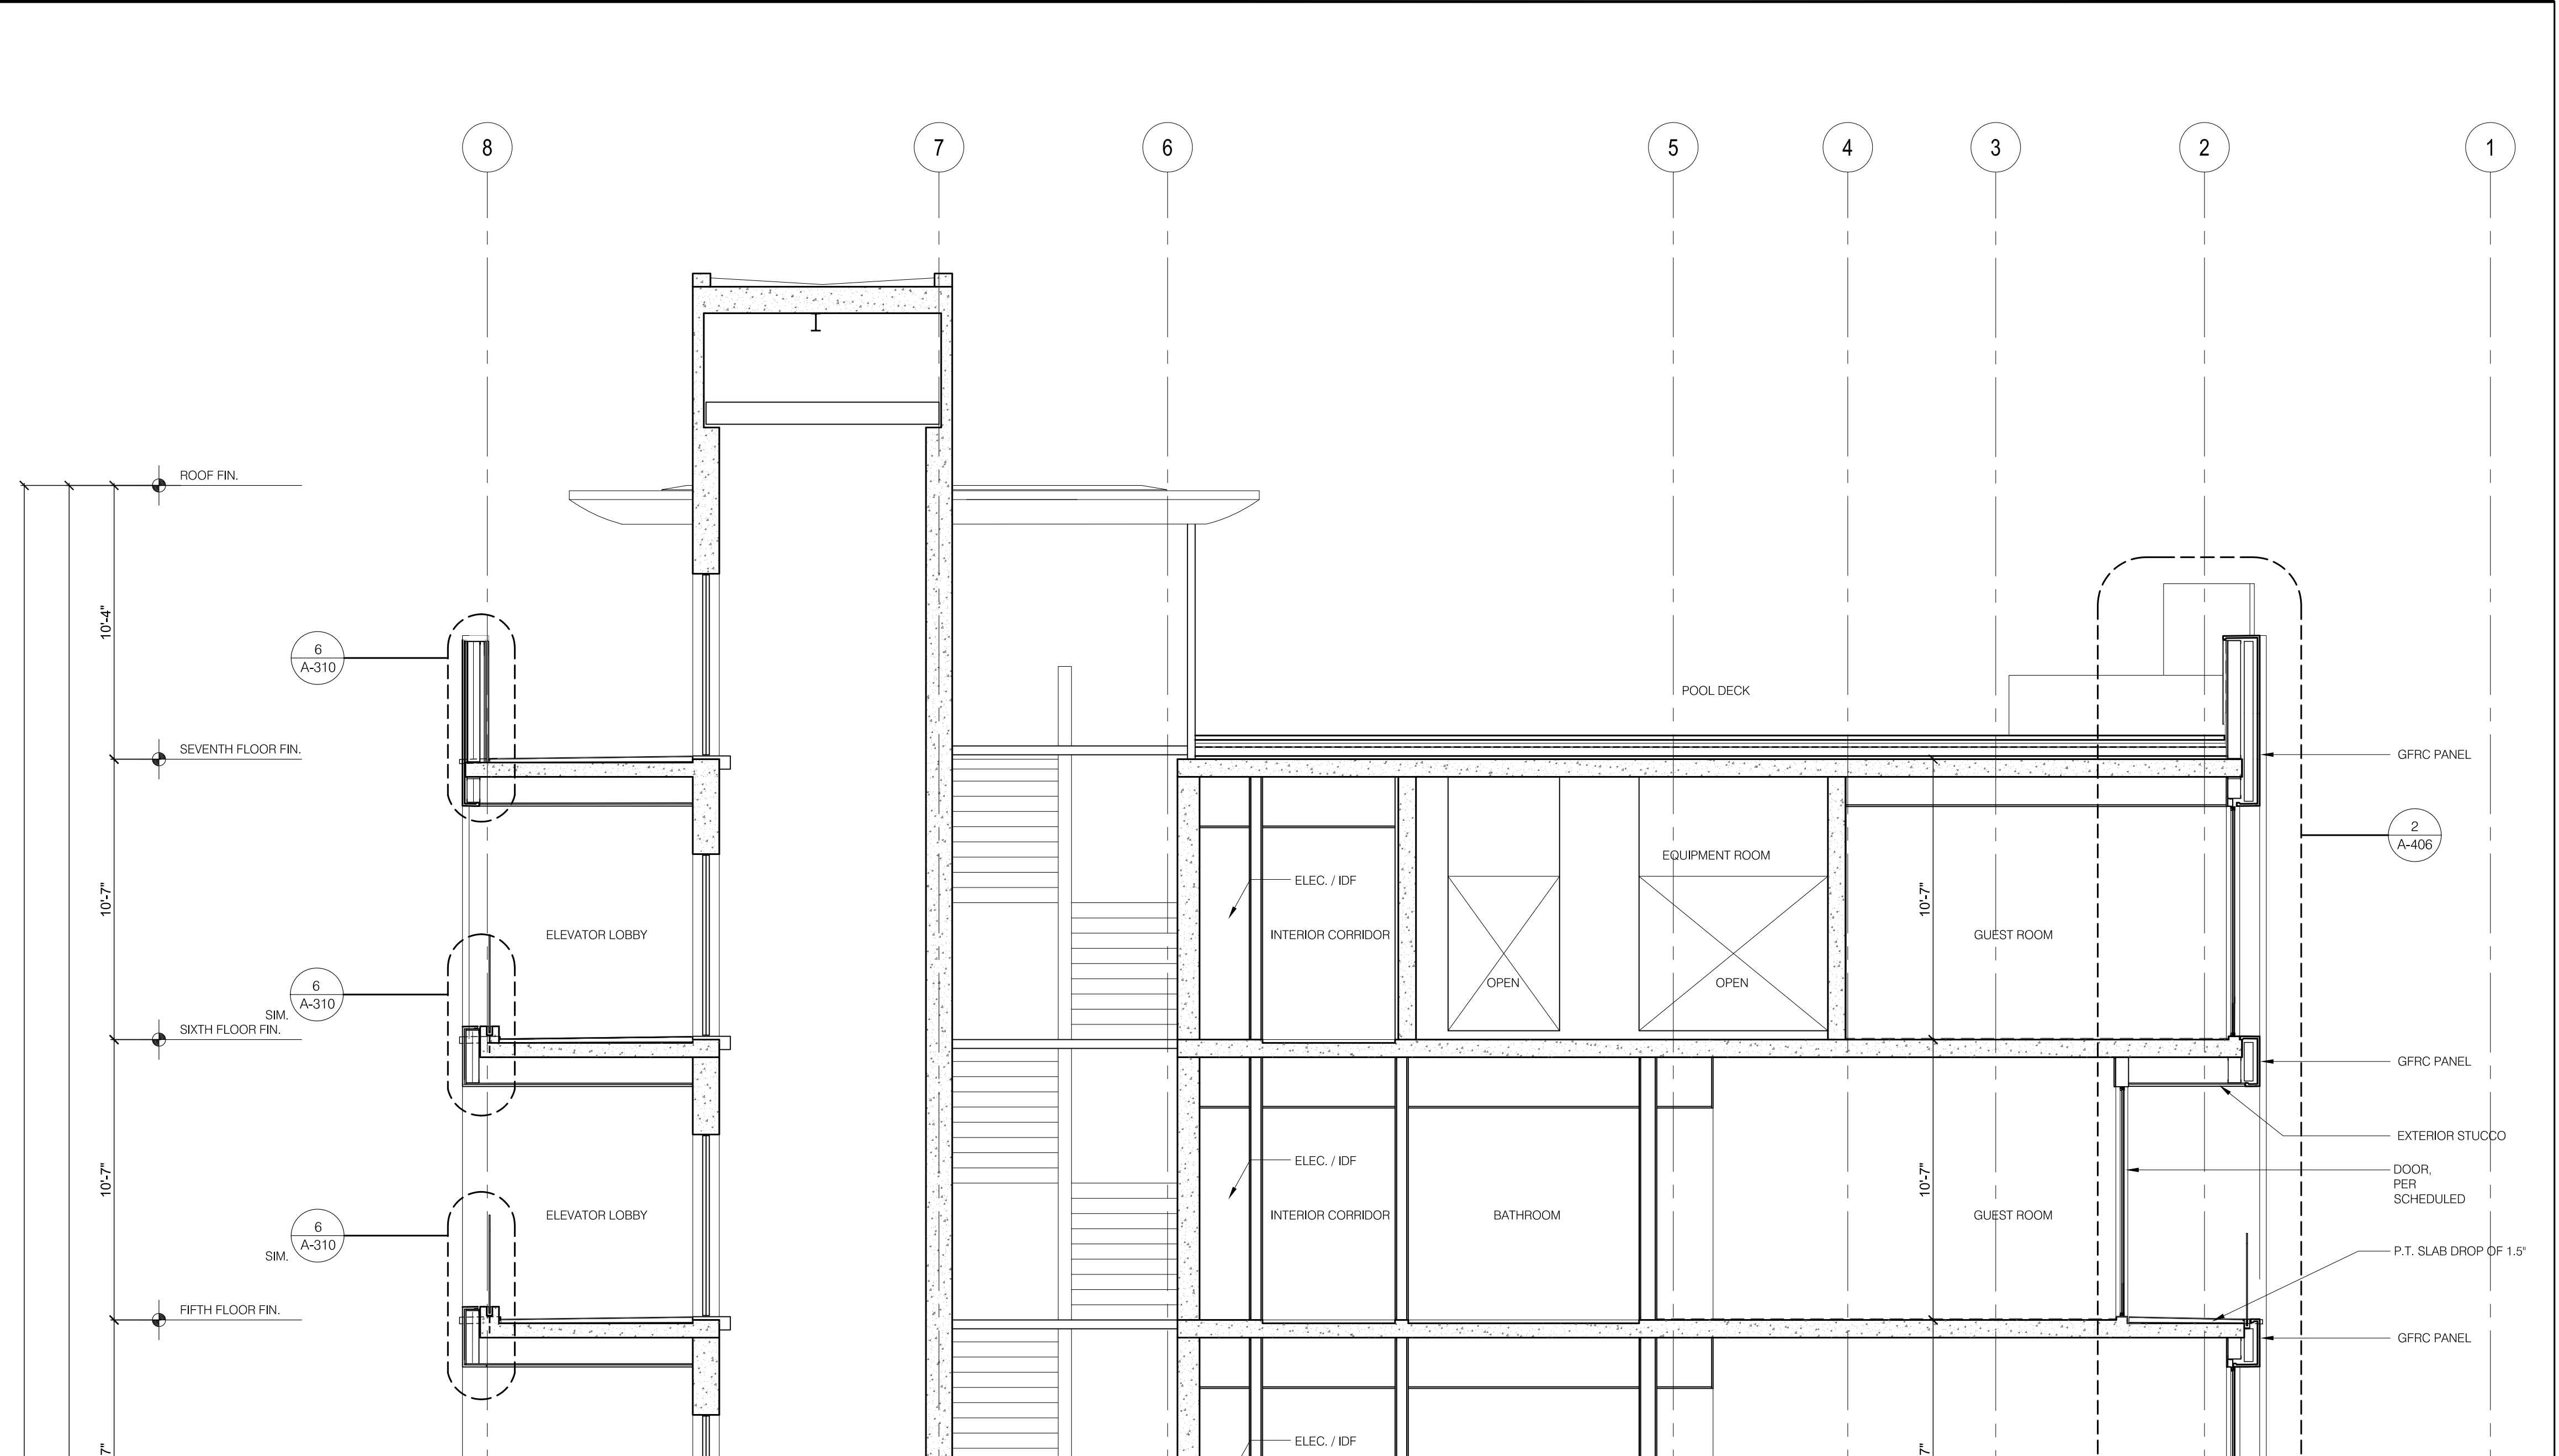

SECTION AT ALLEY REFUSE AREA

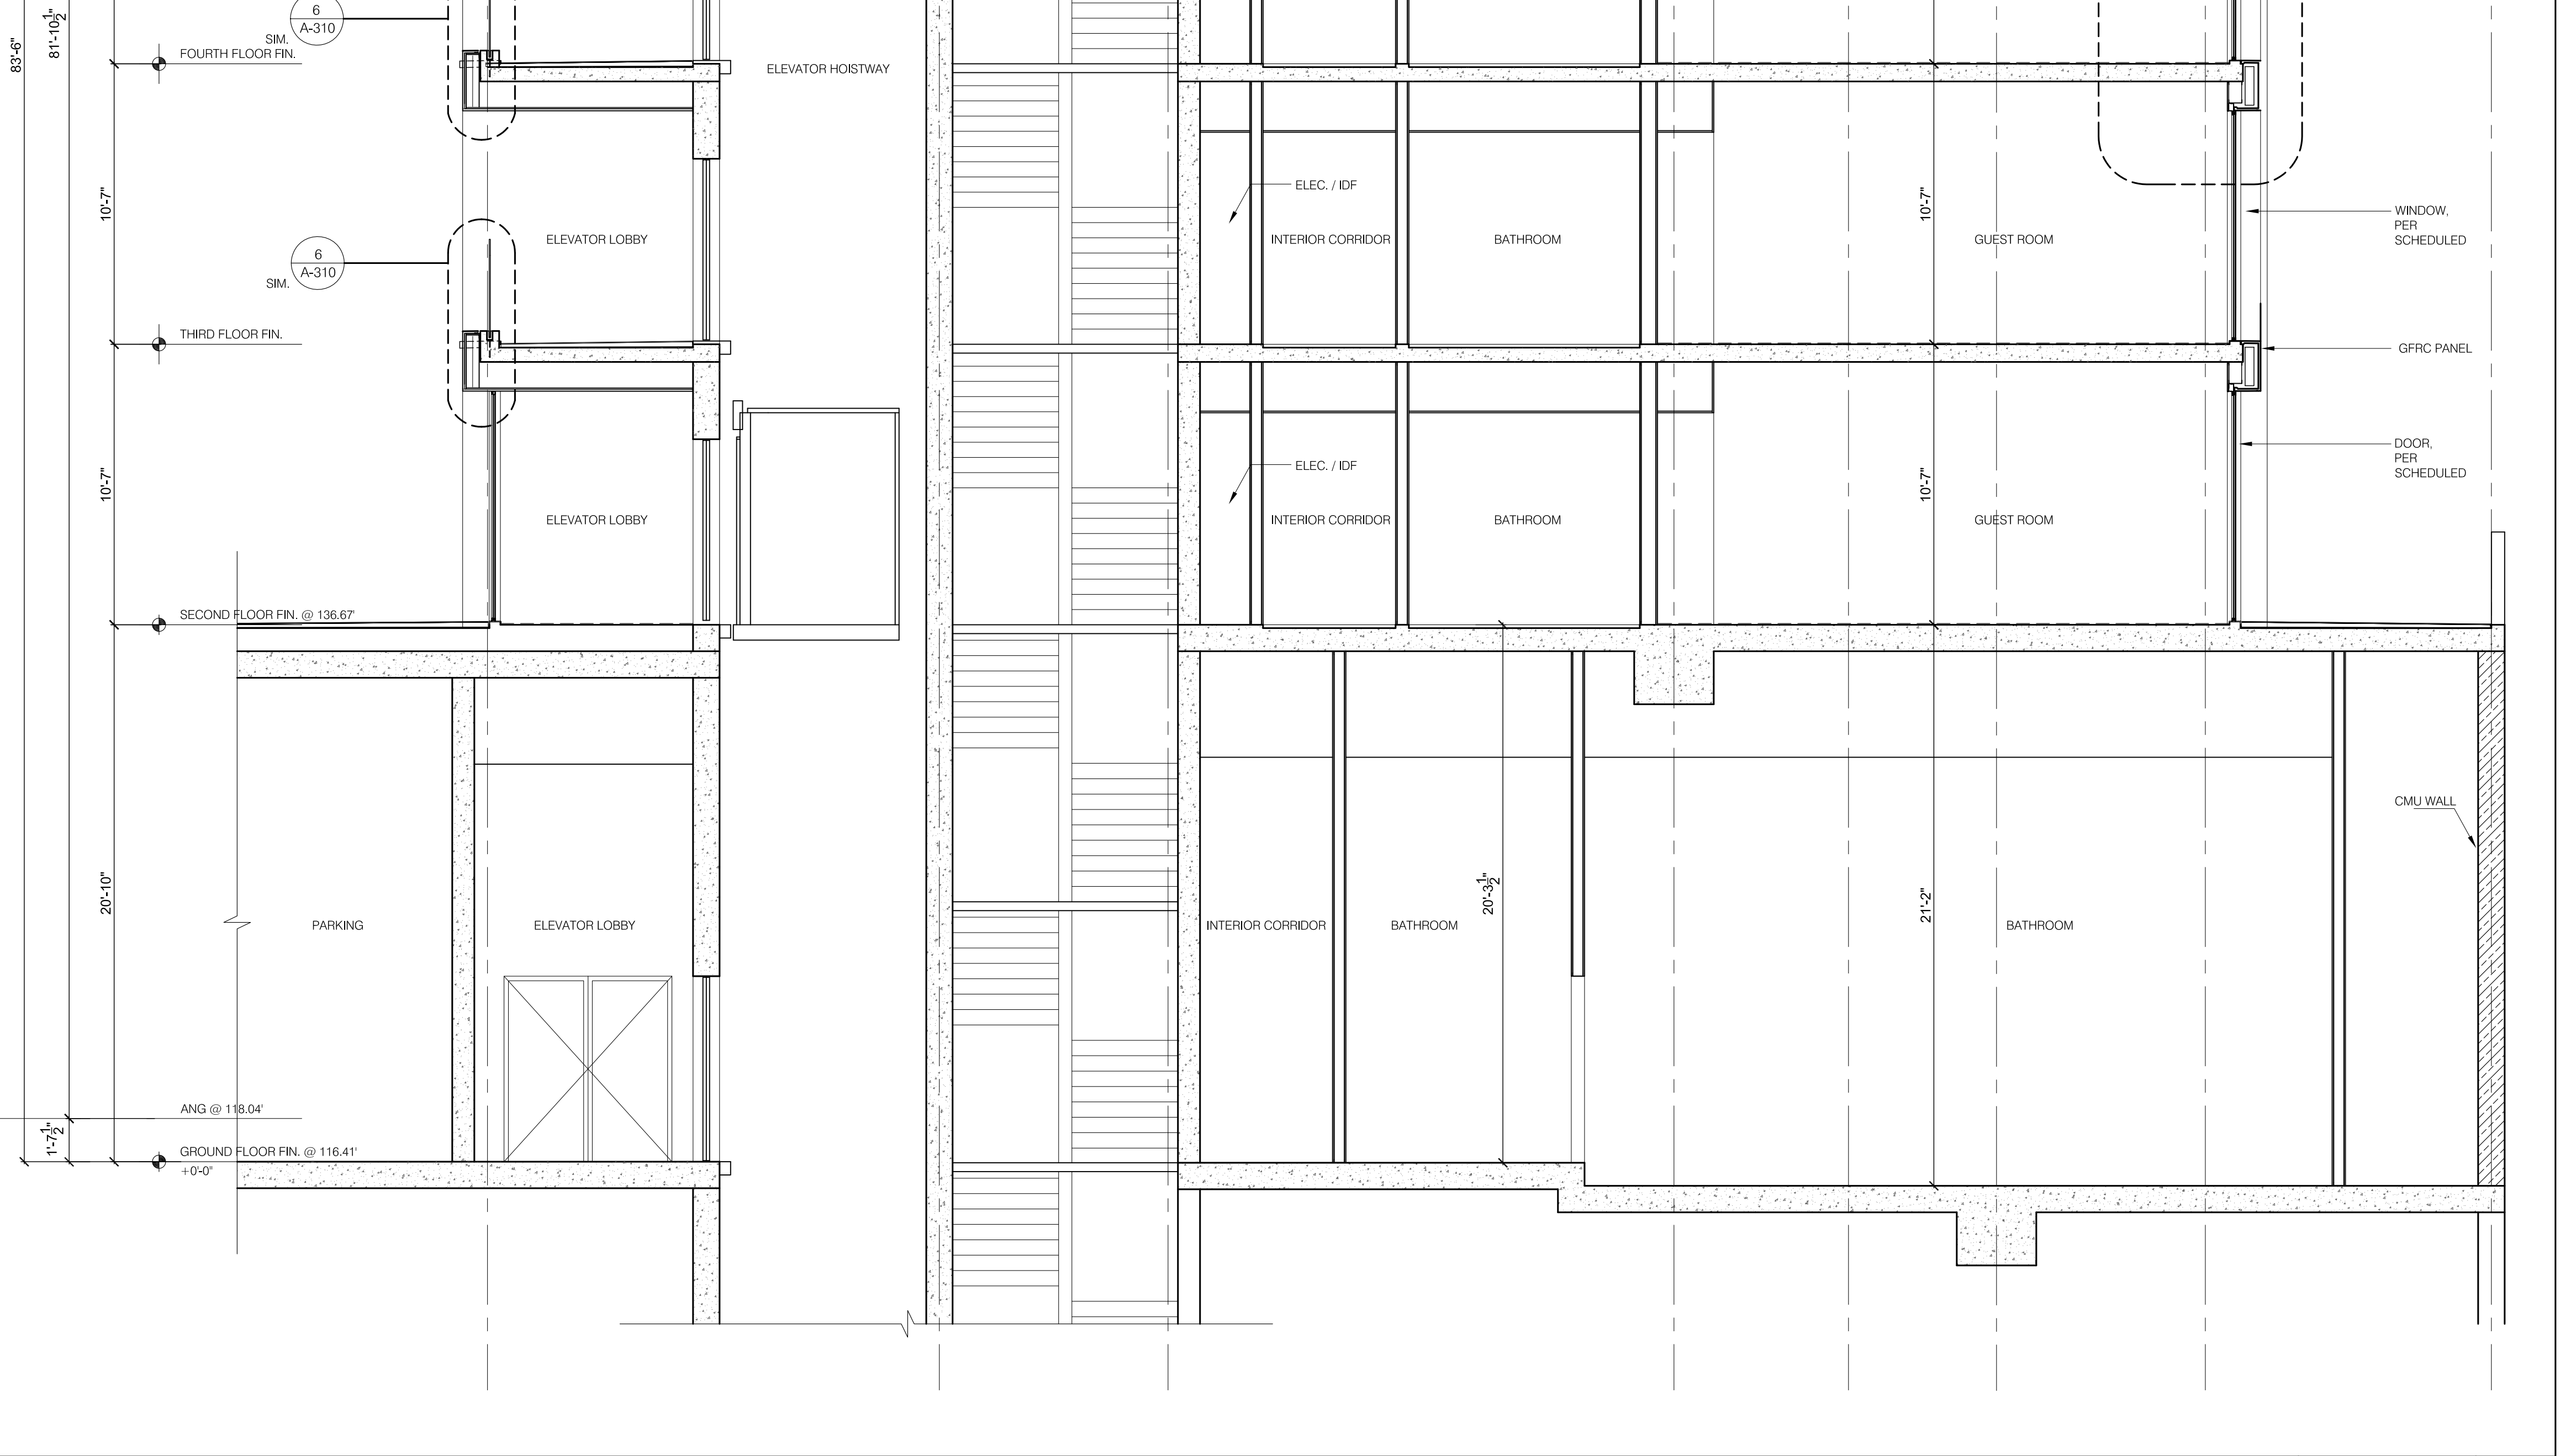

WALL SECTION @ SOUTH TOWER