


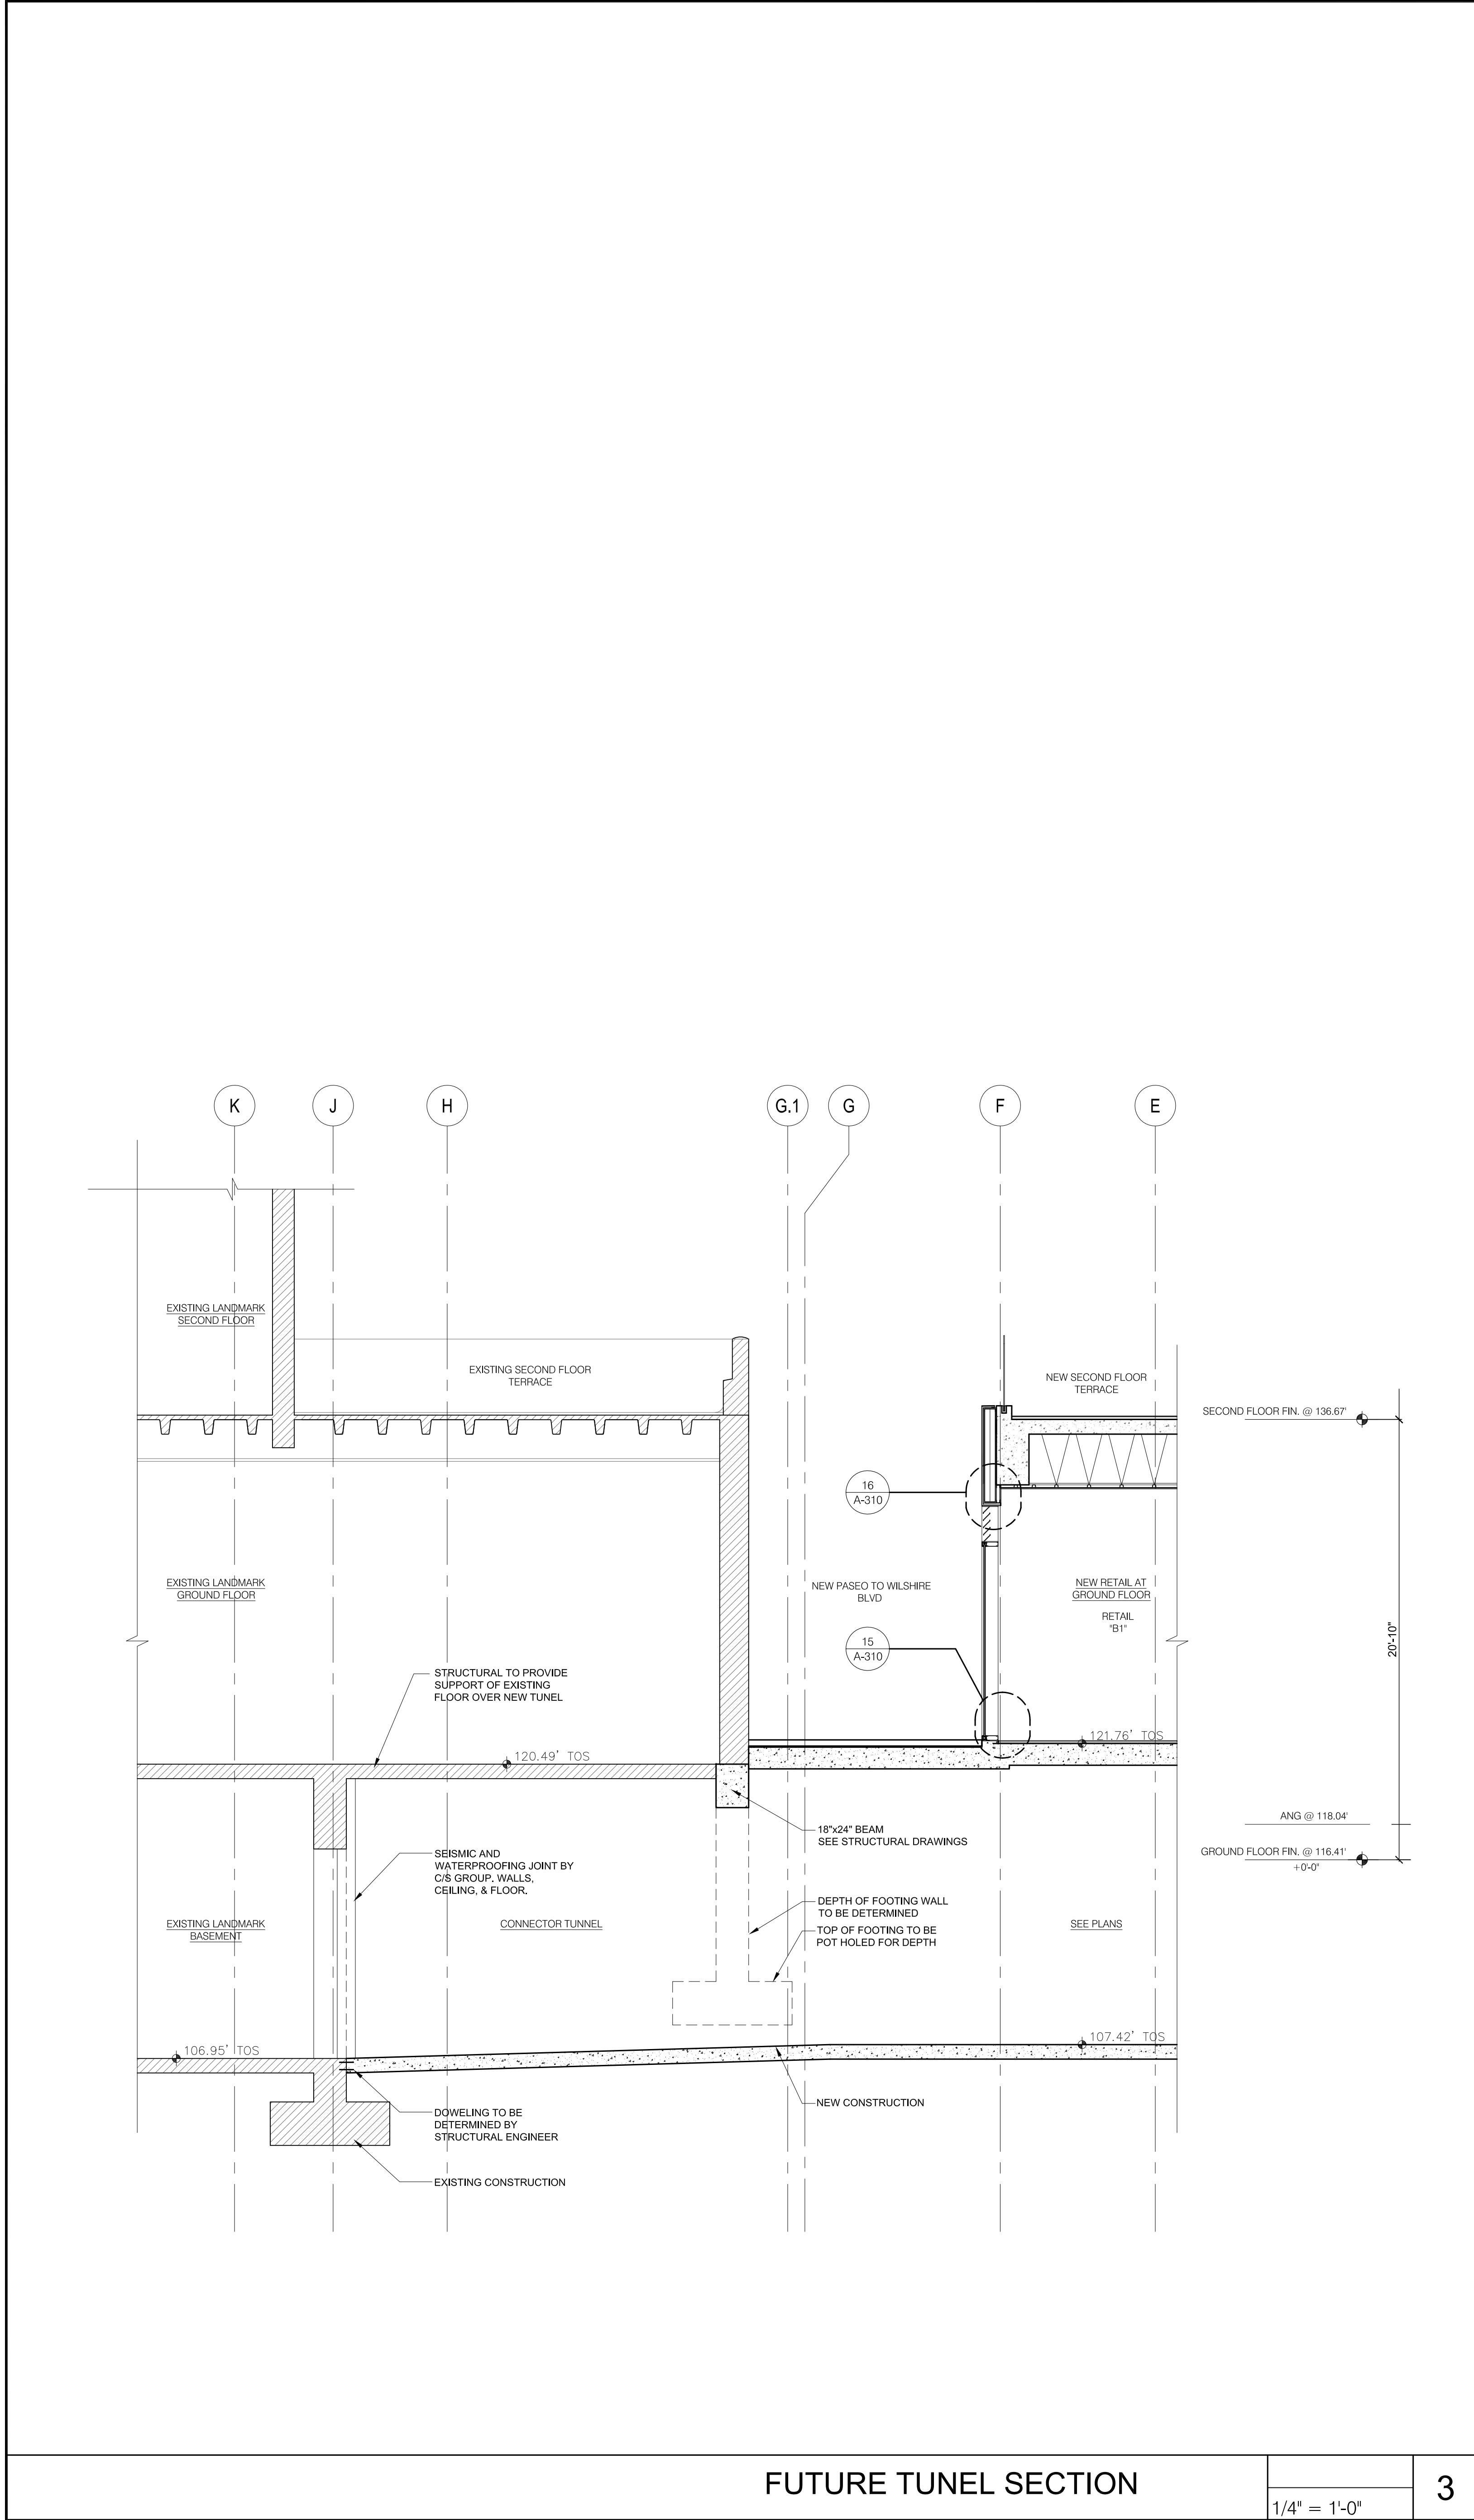


FUTURE TUNEL SECTION

1/4" = 1'-0"

WALL SECTION @ TRANSFORMER ROOM


3

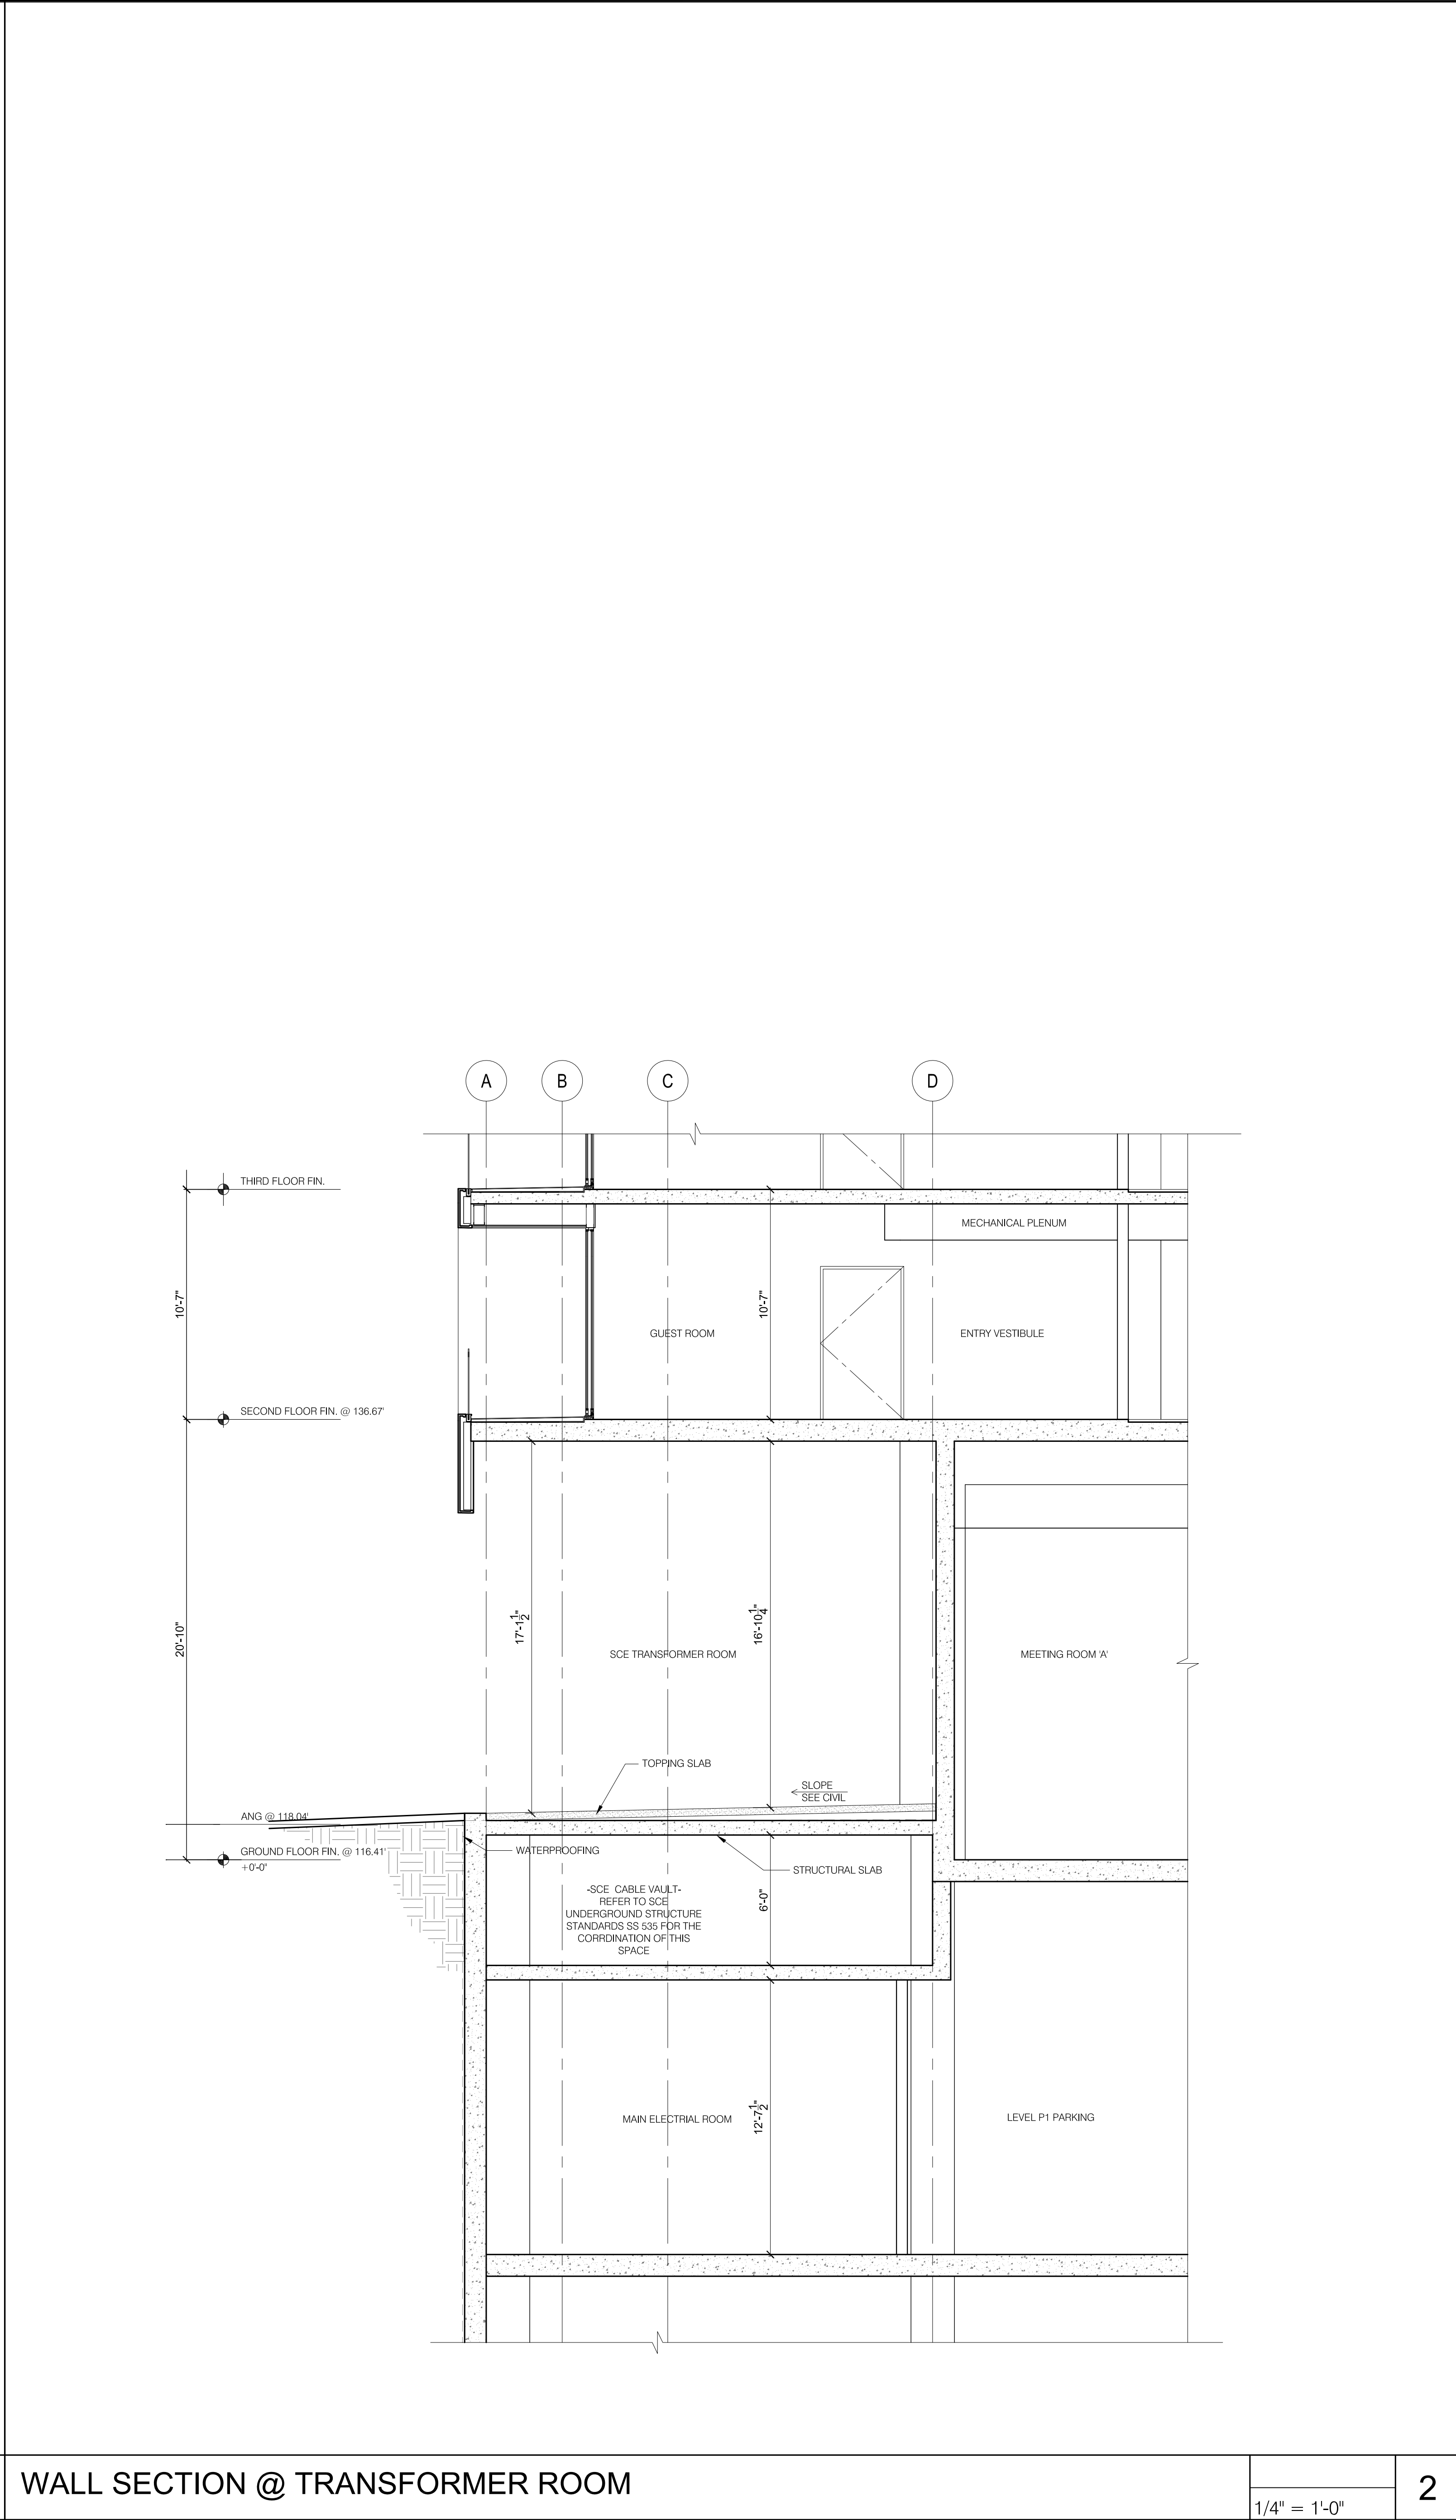

1/4" = 1'-0"

EXTERIOR EXIT CORRIDOR- AT GRID LINE 19

2

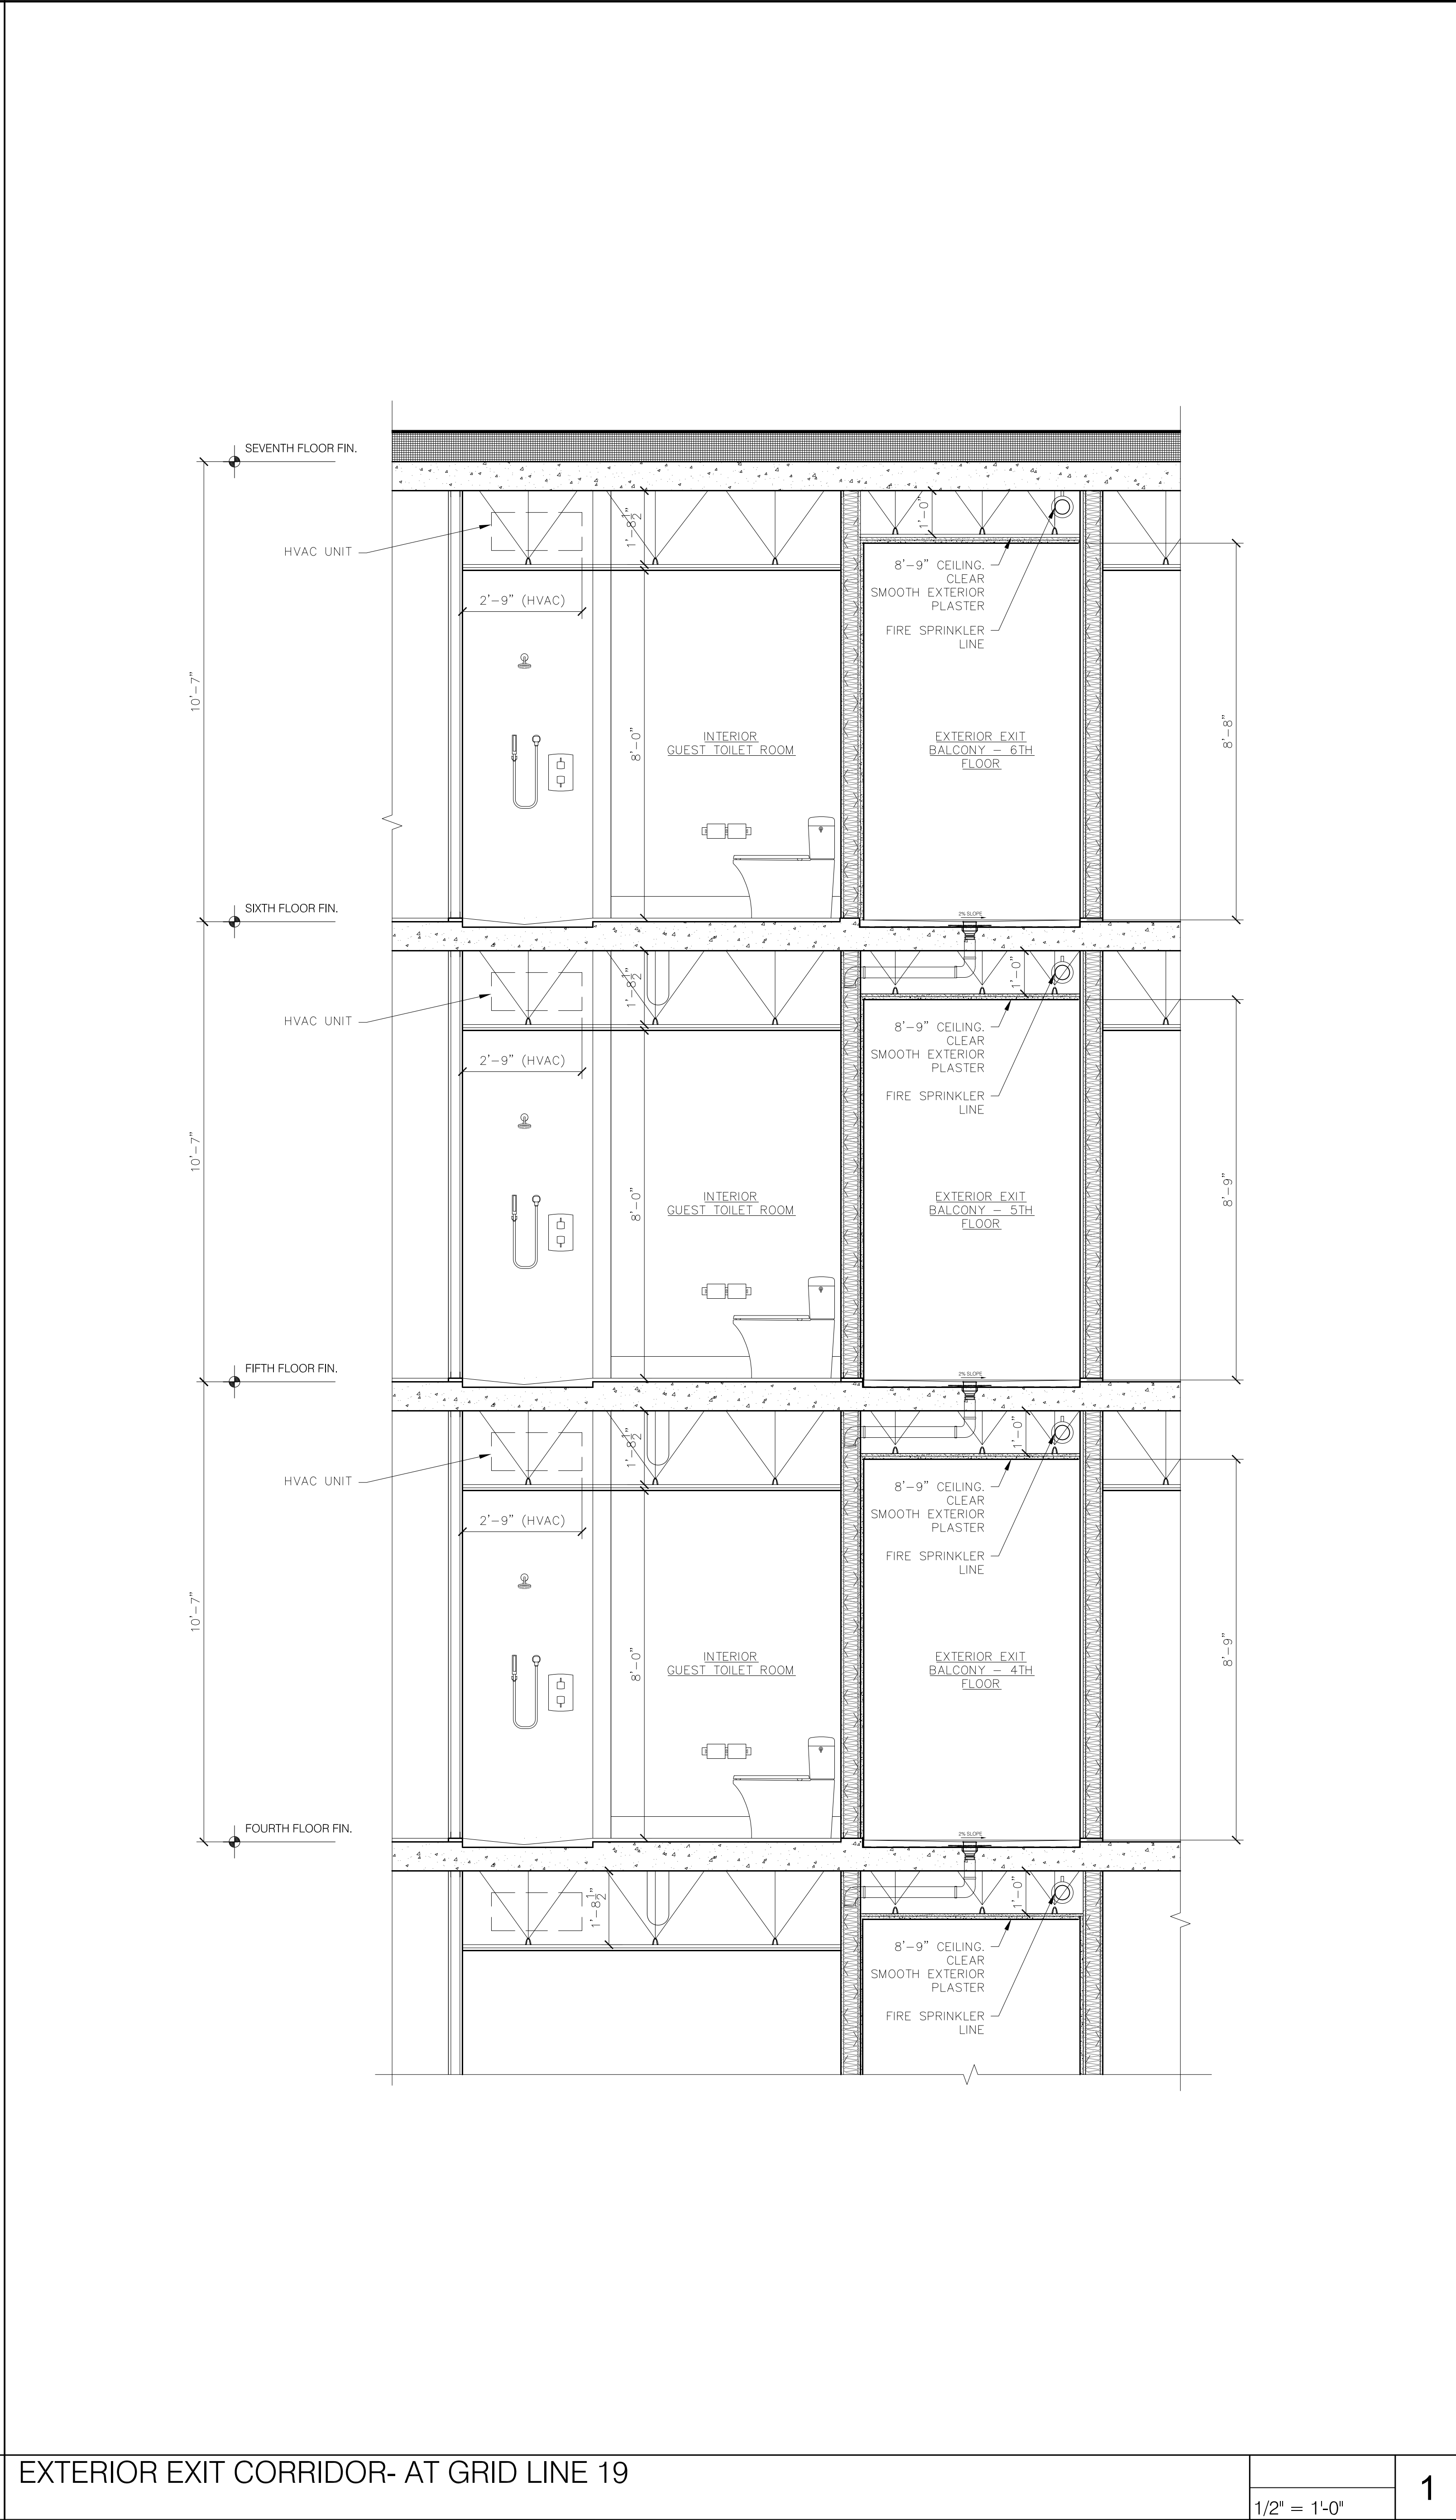

1/2" = 1'-0"

1