



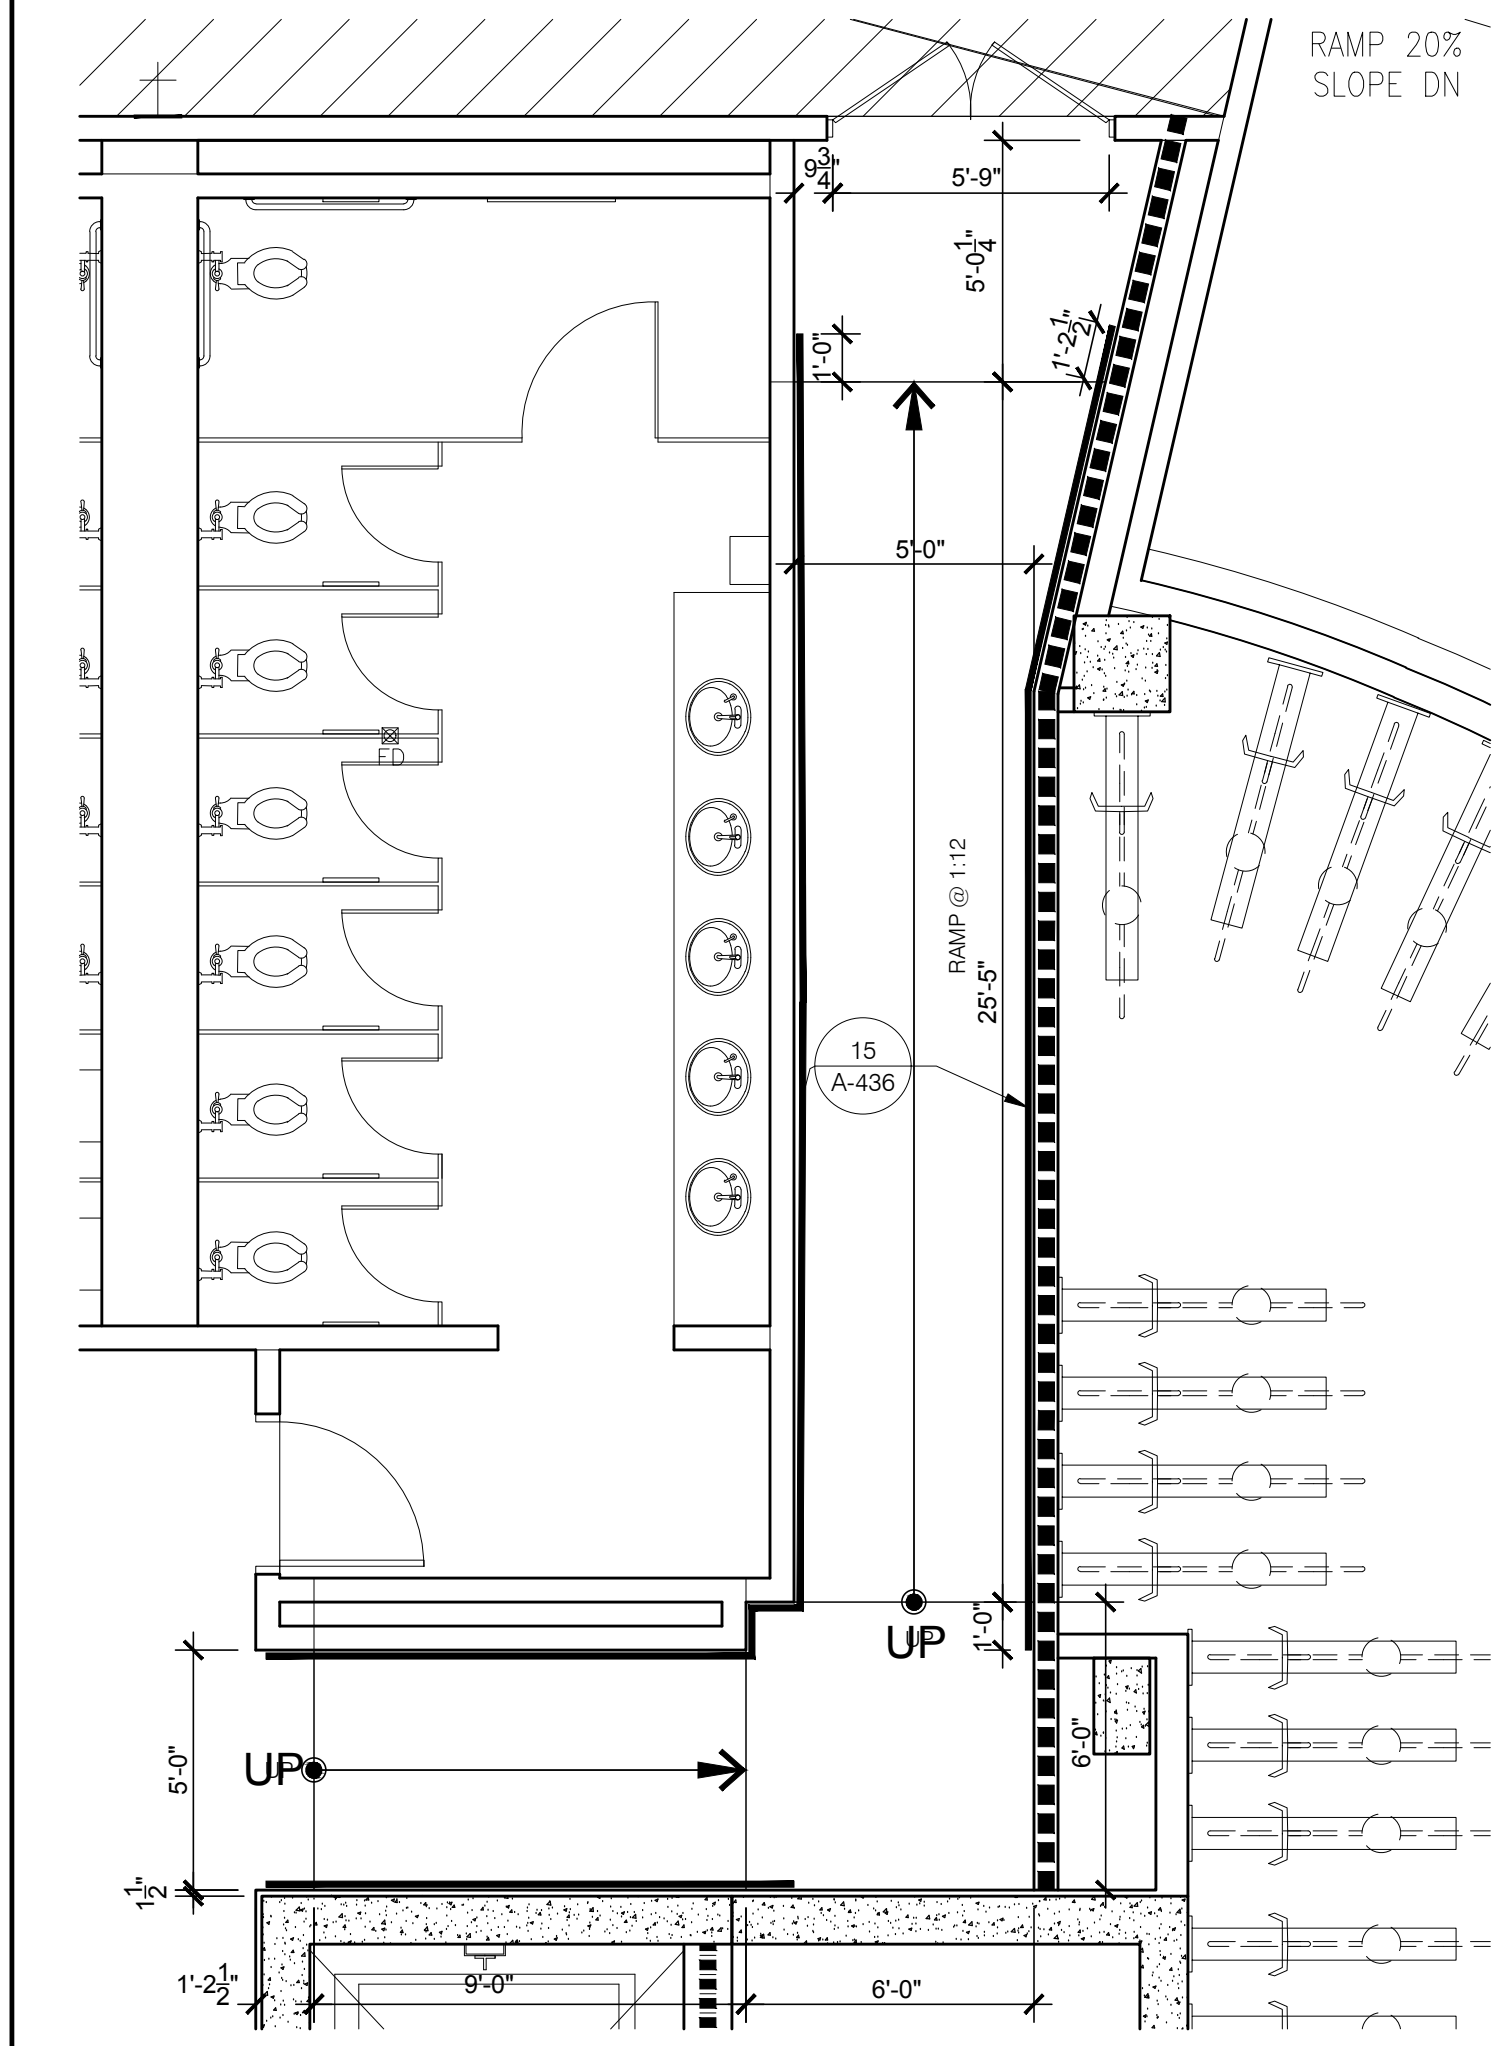

RAMP #3 (R-3), GROUND

1/4" = 1'-0"


9

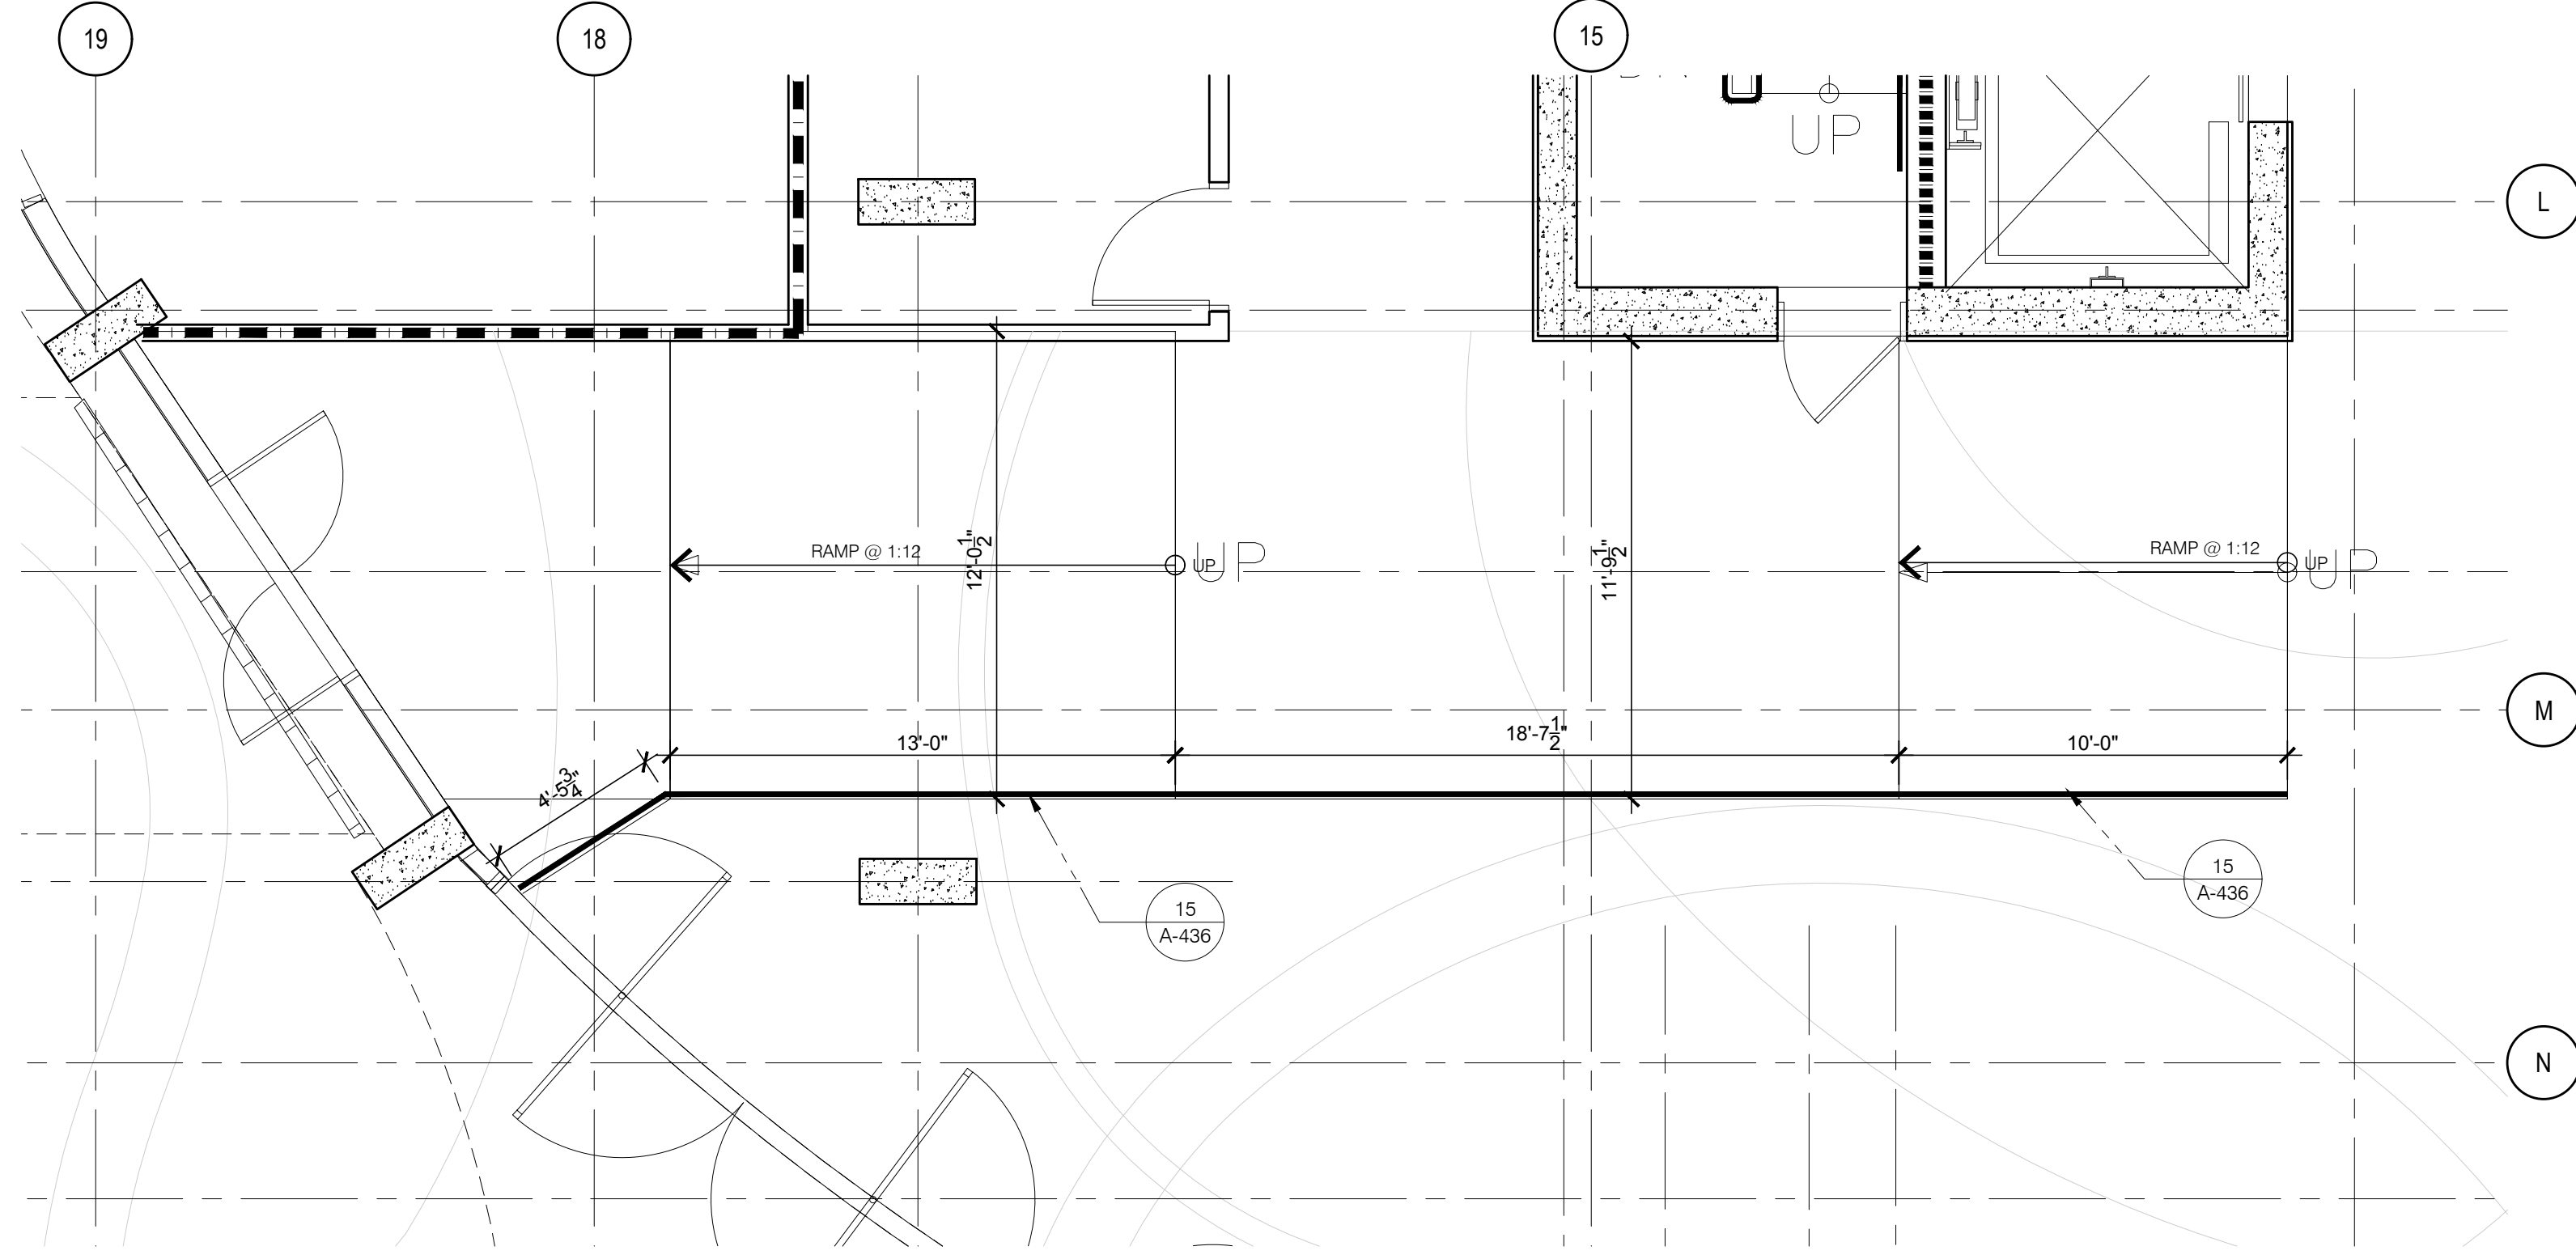

INTERIOR RAMP (IS-3), GROUND

1/4" = 1'-0"


6

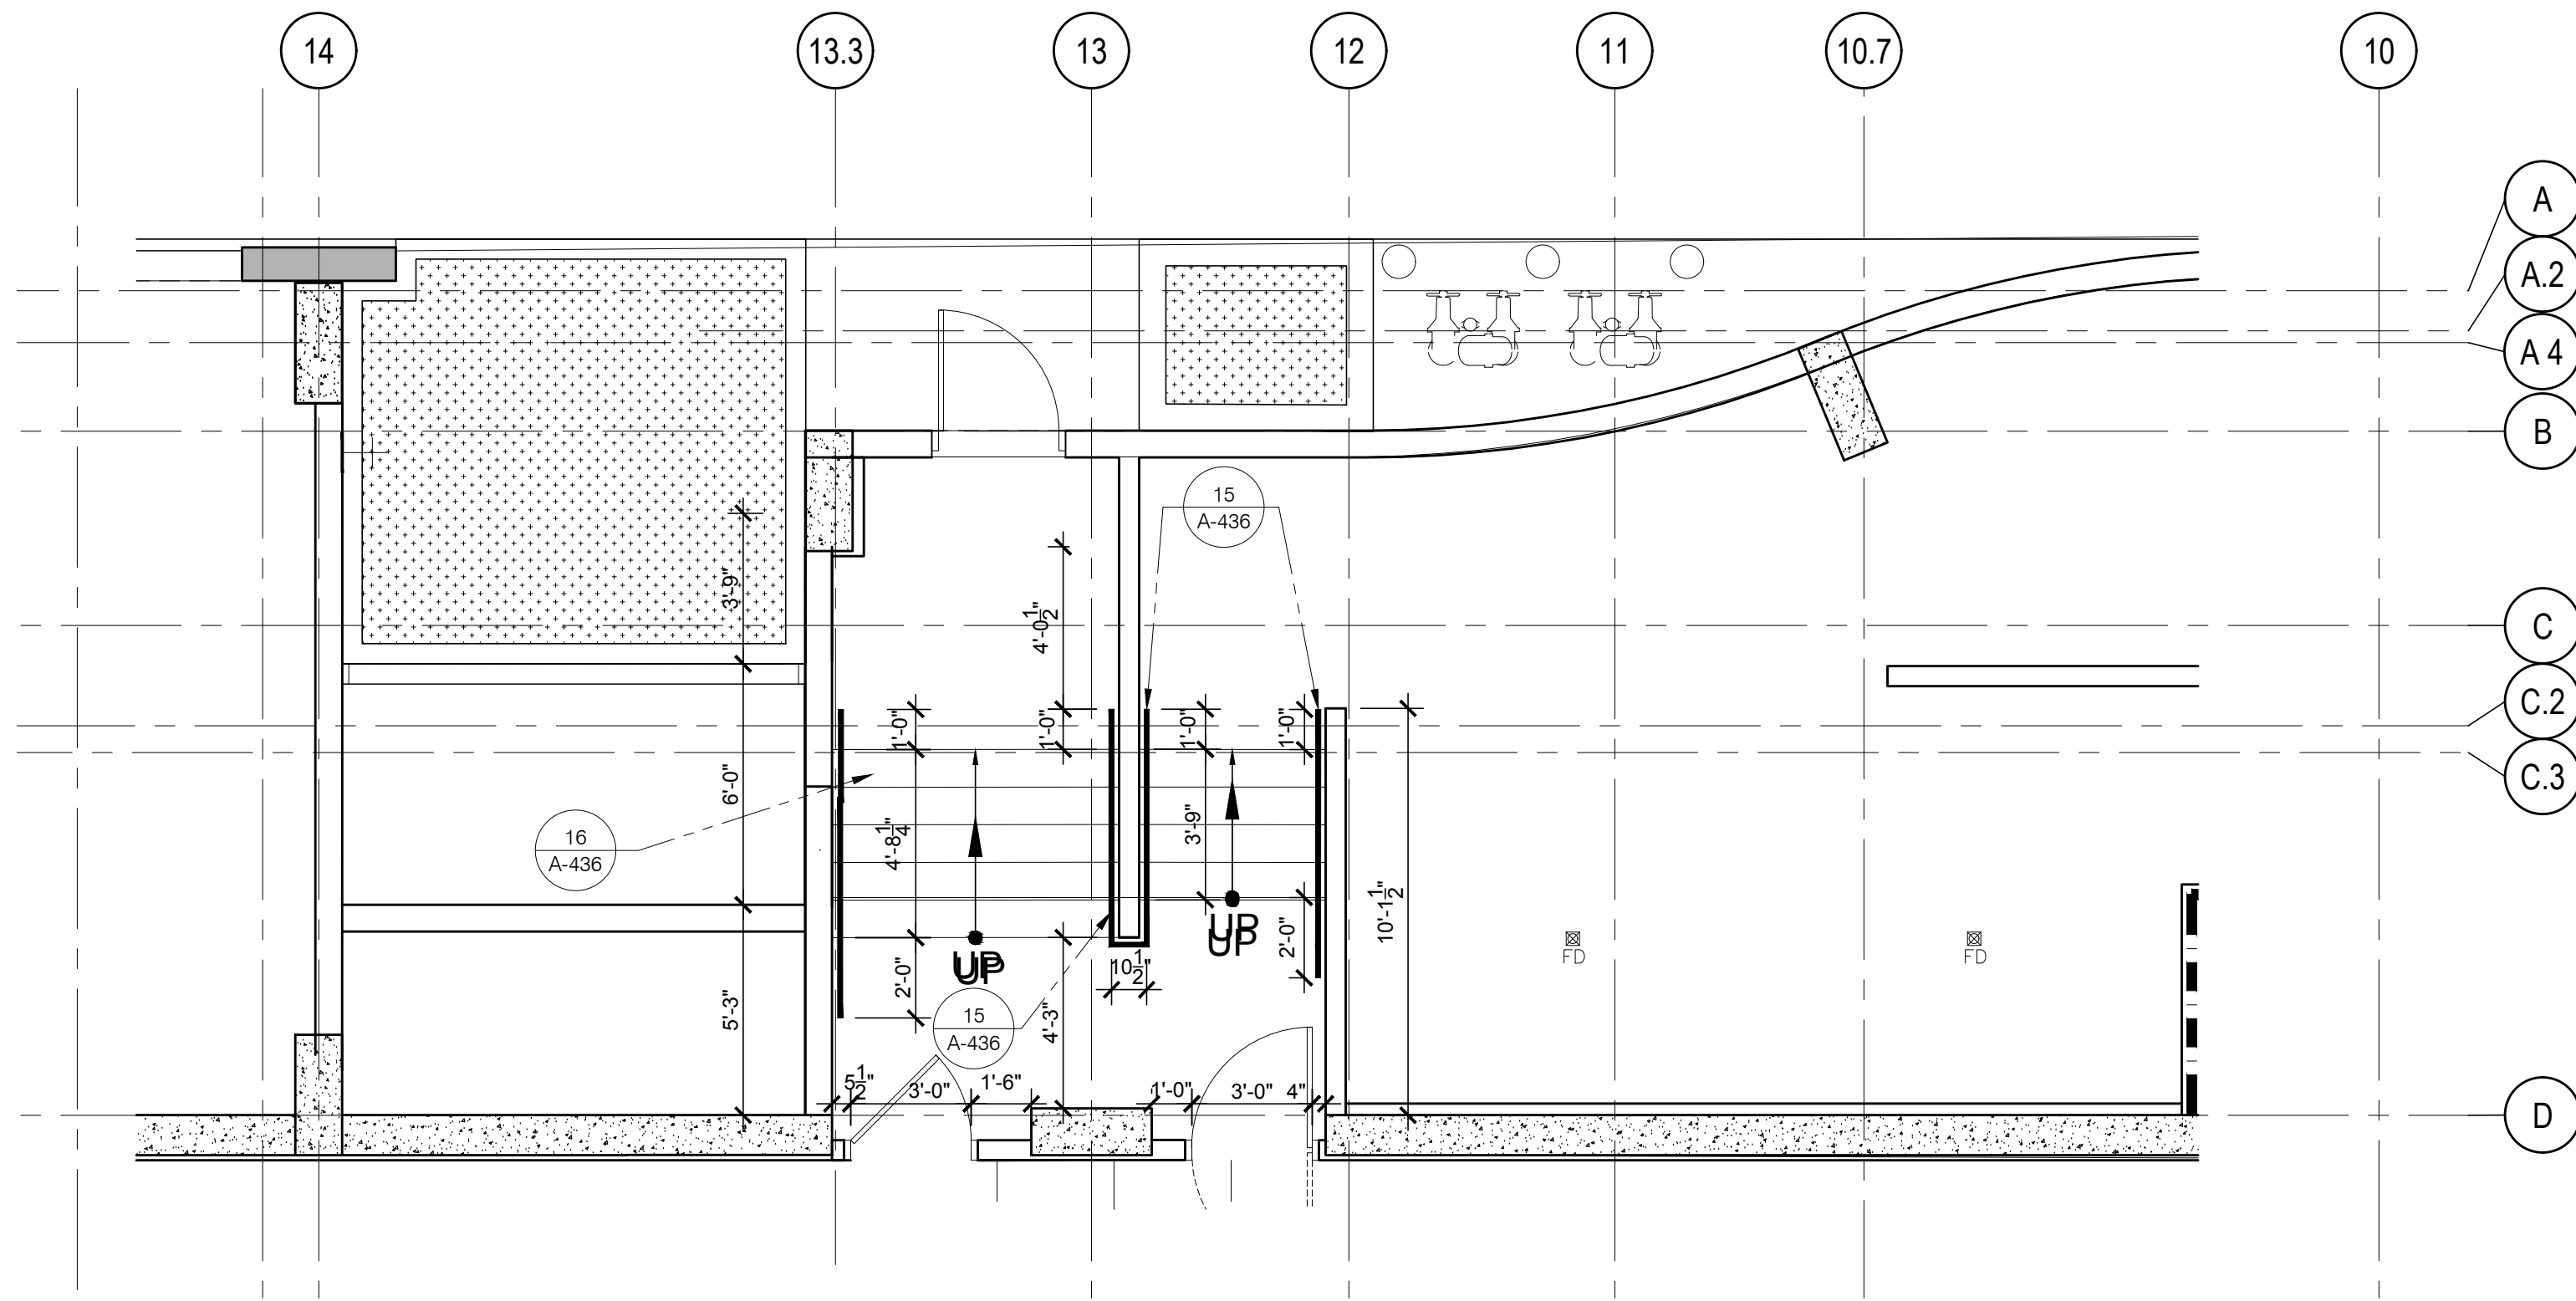

SERVICE RAMP #2 (R-2), & INTERIOR STAIR (IS-2) GROUND

1/4" = 1'-0"


5

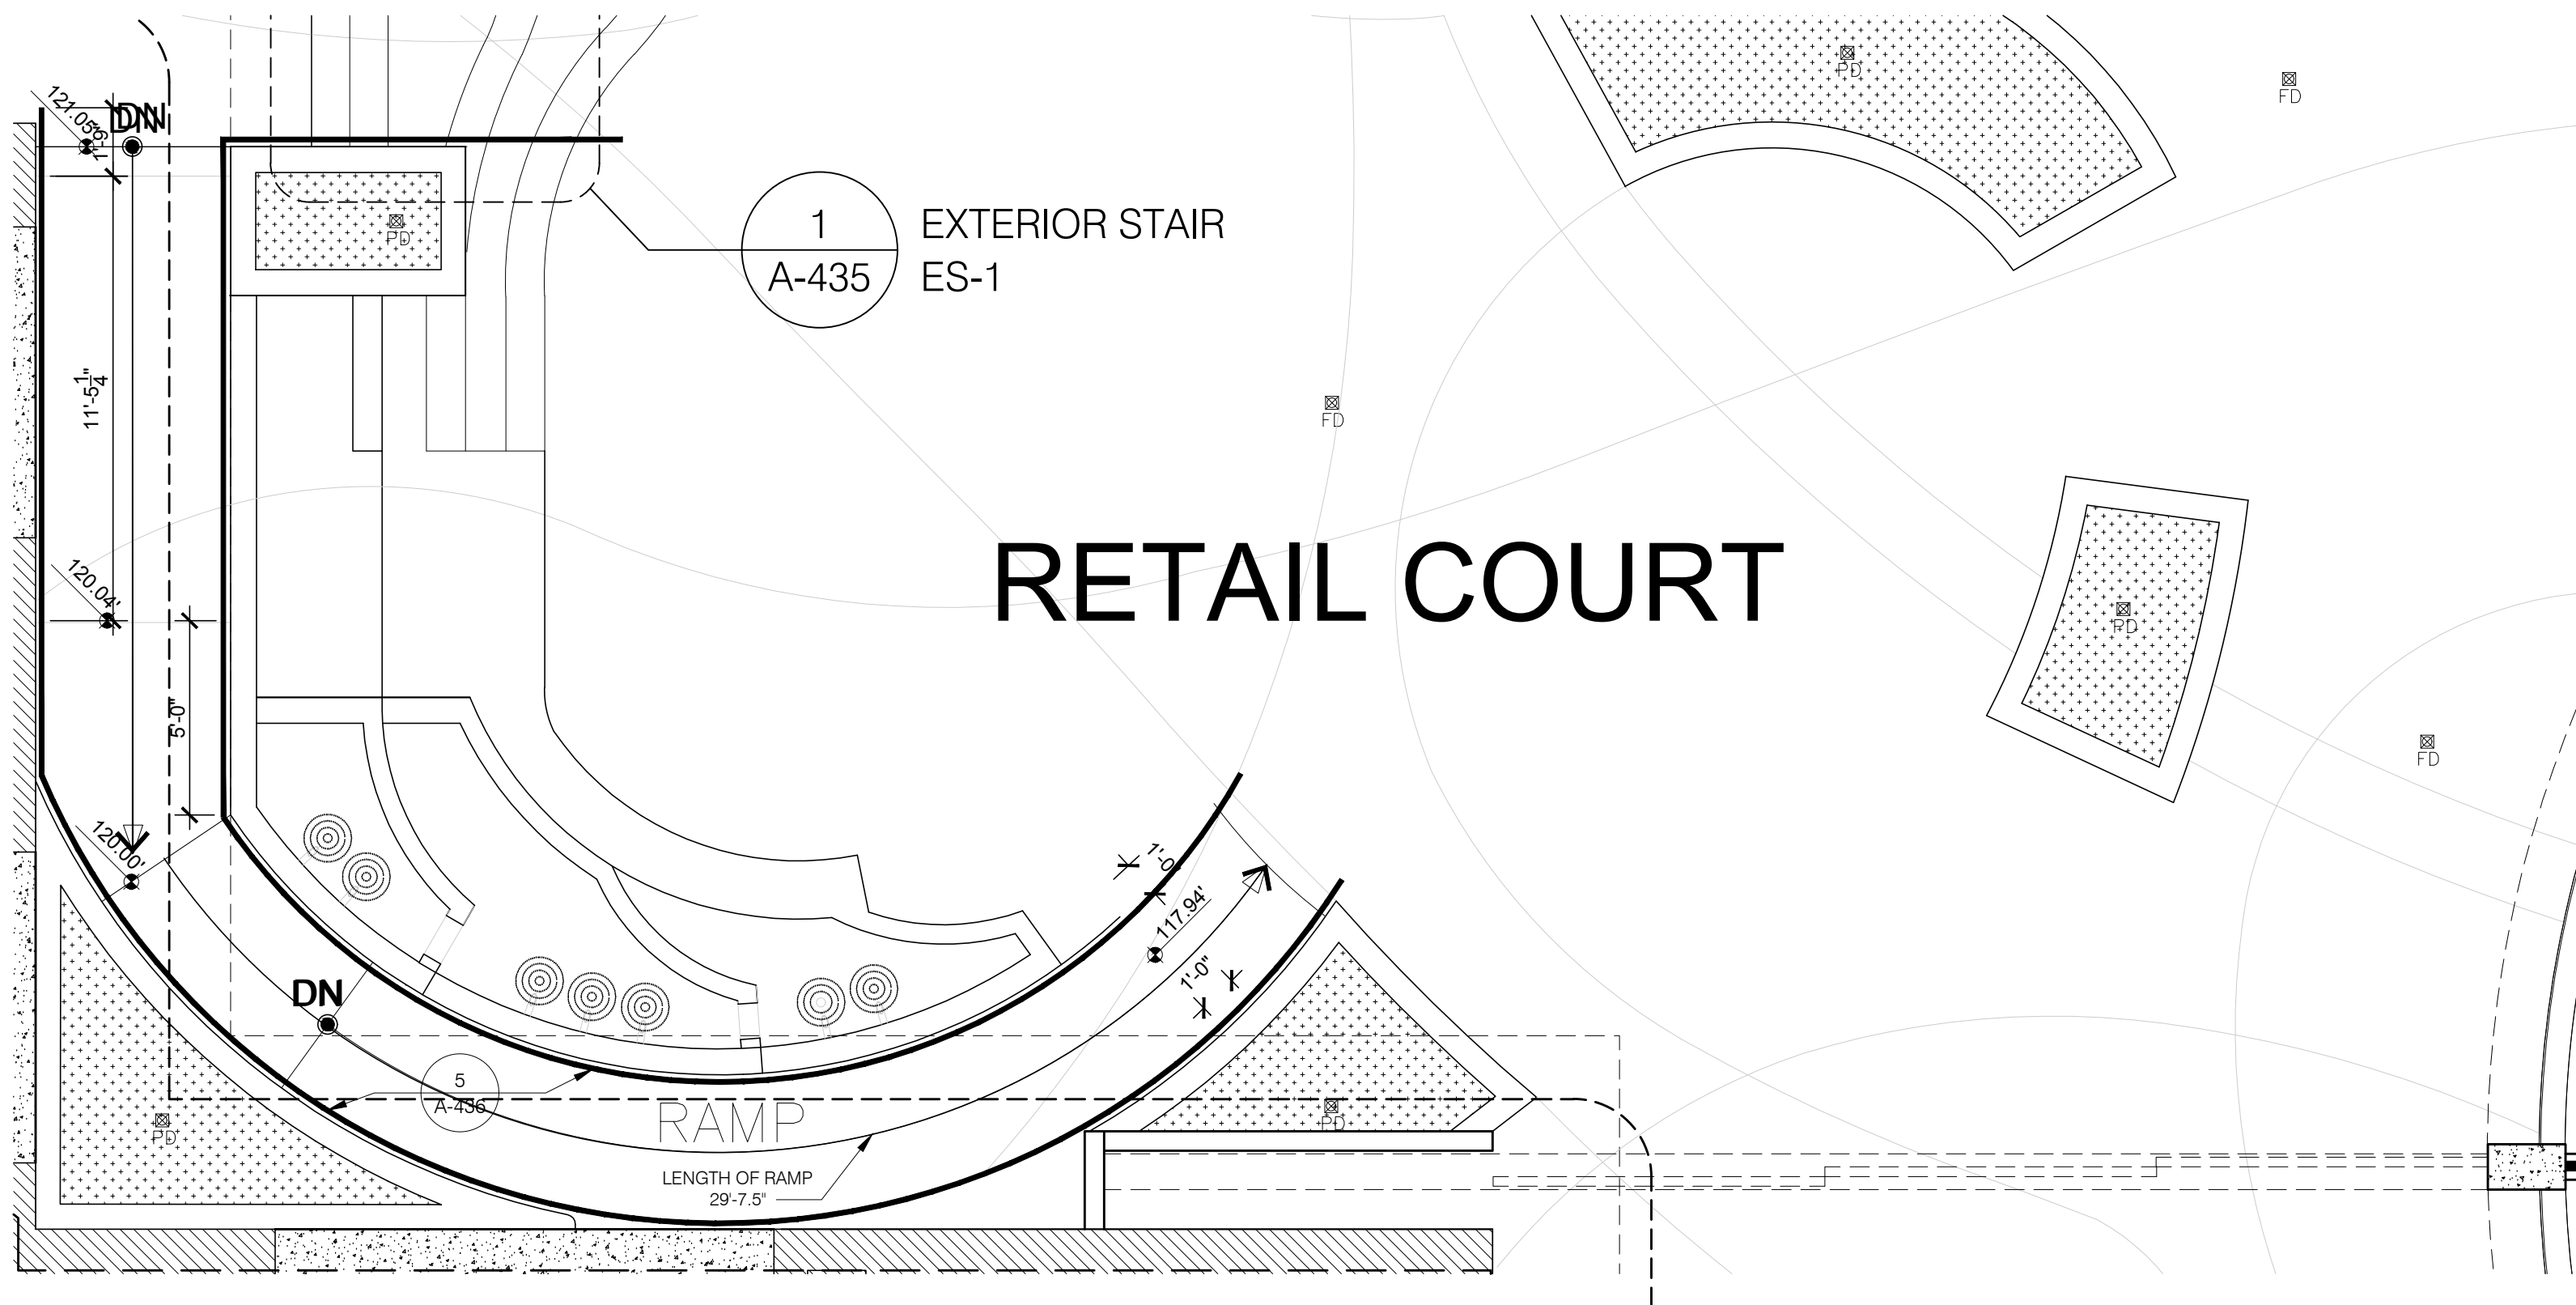


RAMP #1 (R-1), GROUND

1/4" = 1'-0"


4

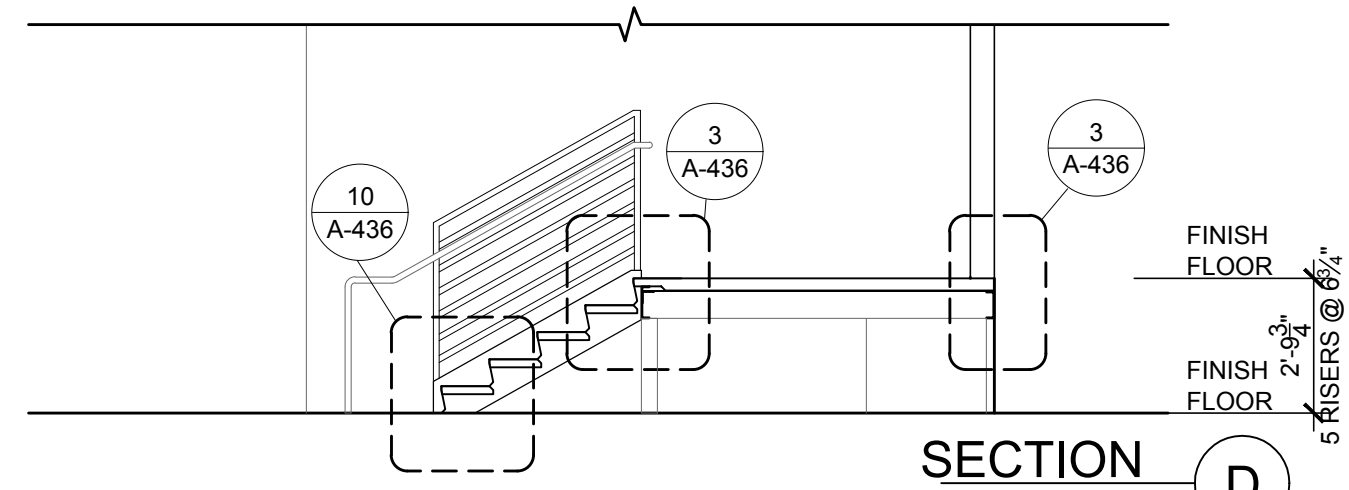


SECTION D

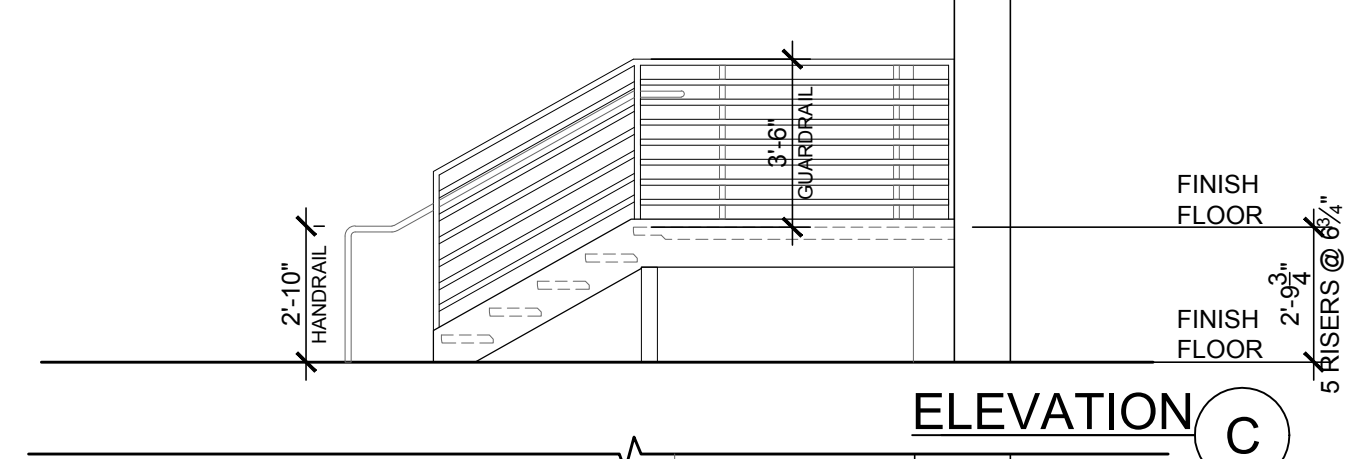

ELEVATION C

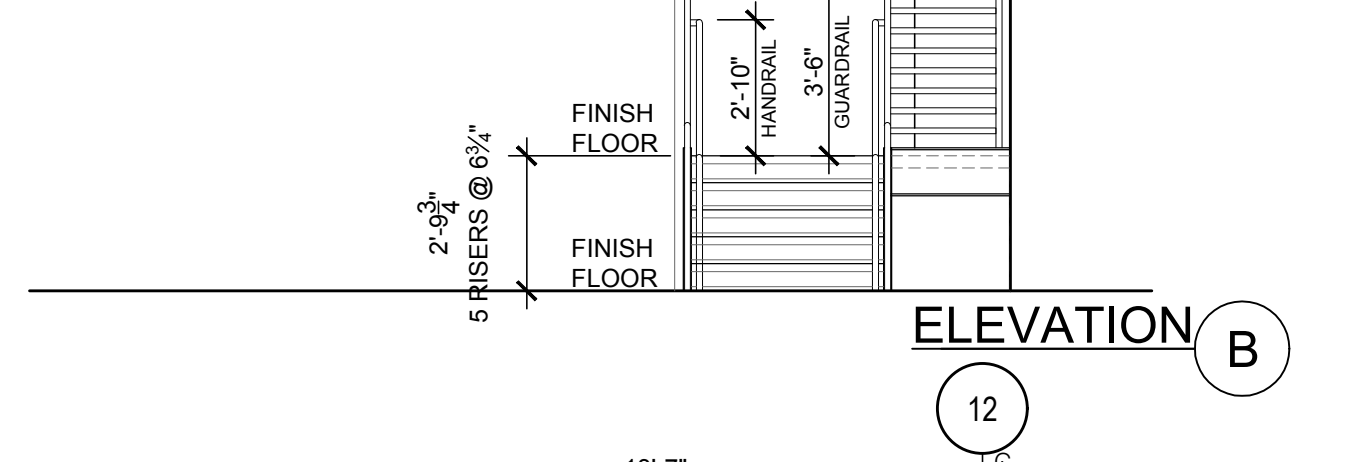


ELEVATION B

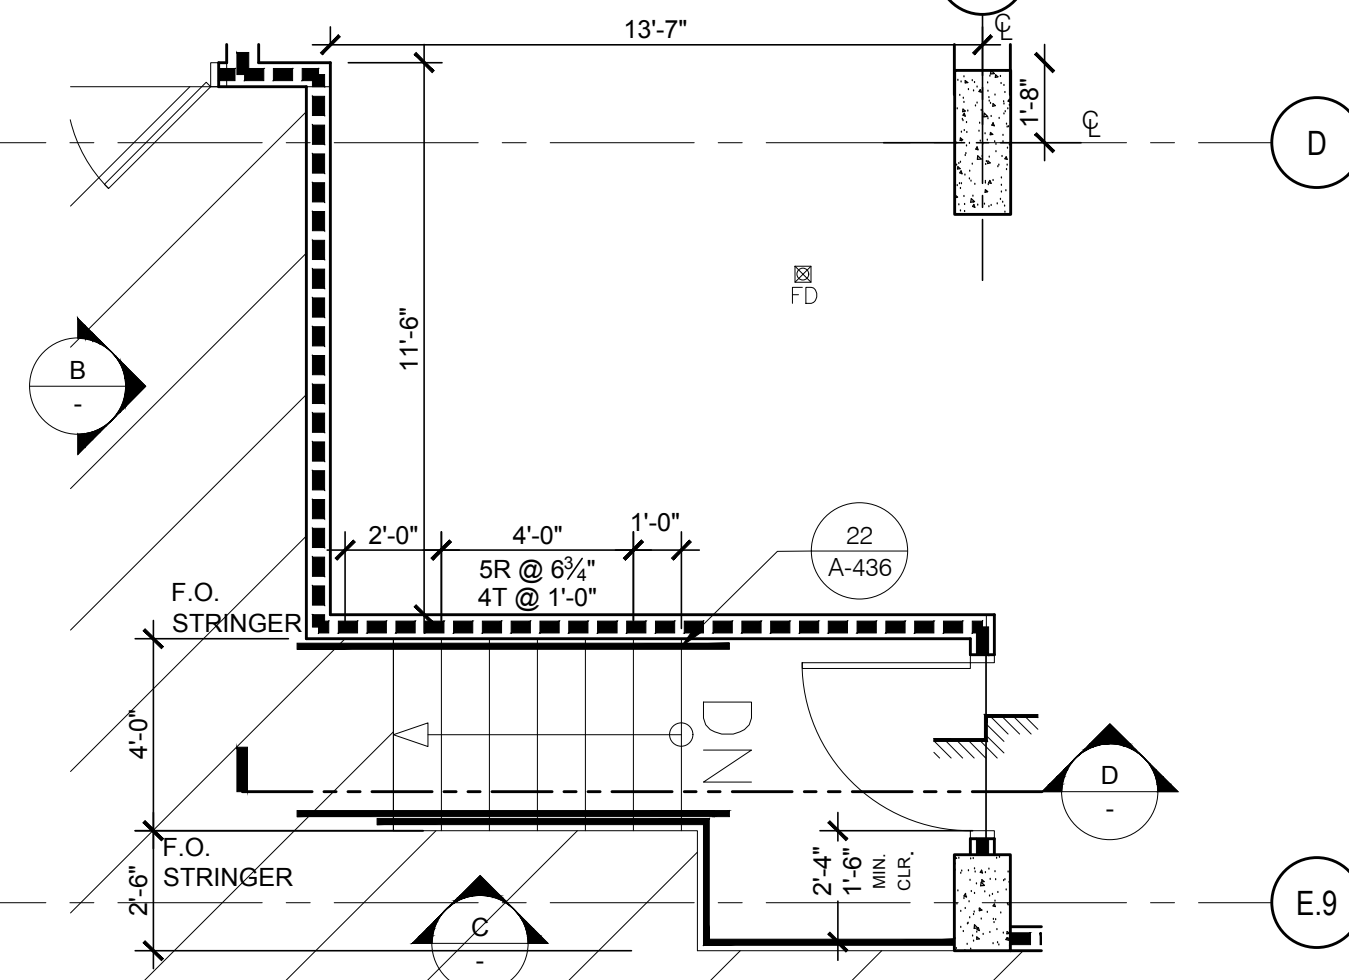

EXTERIOR STAIR (ES-3)

1/4" = 1'-0"


3

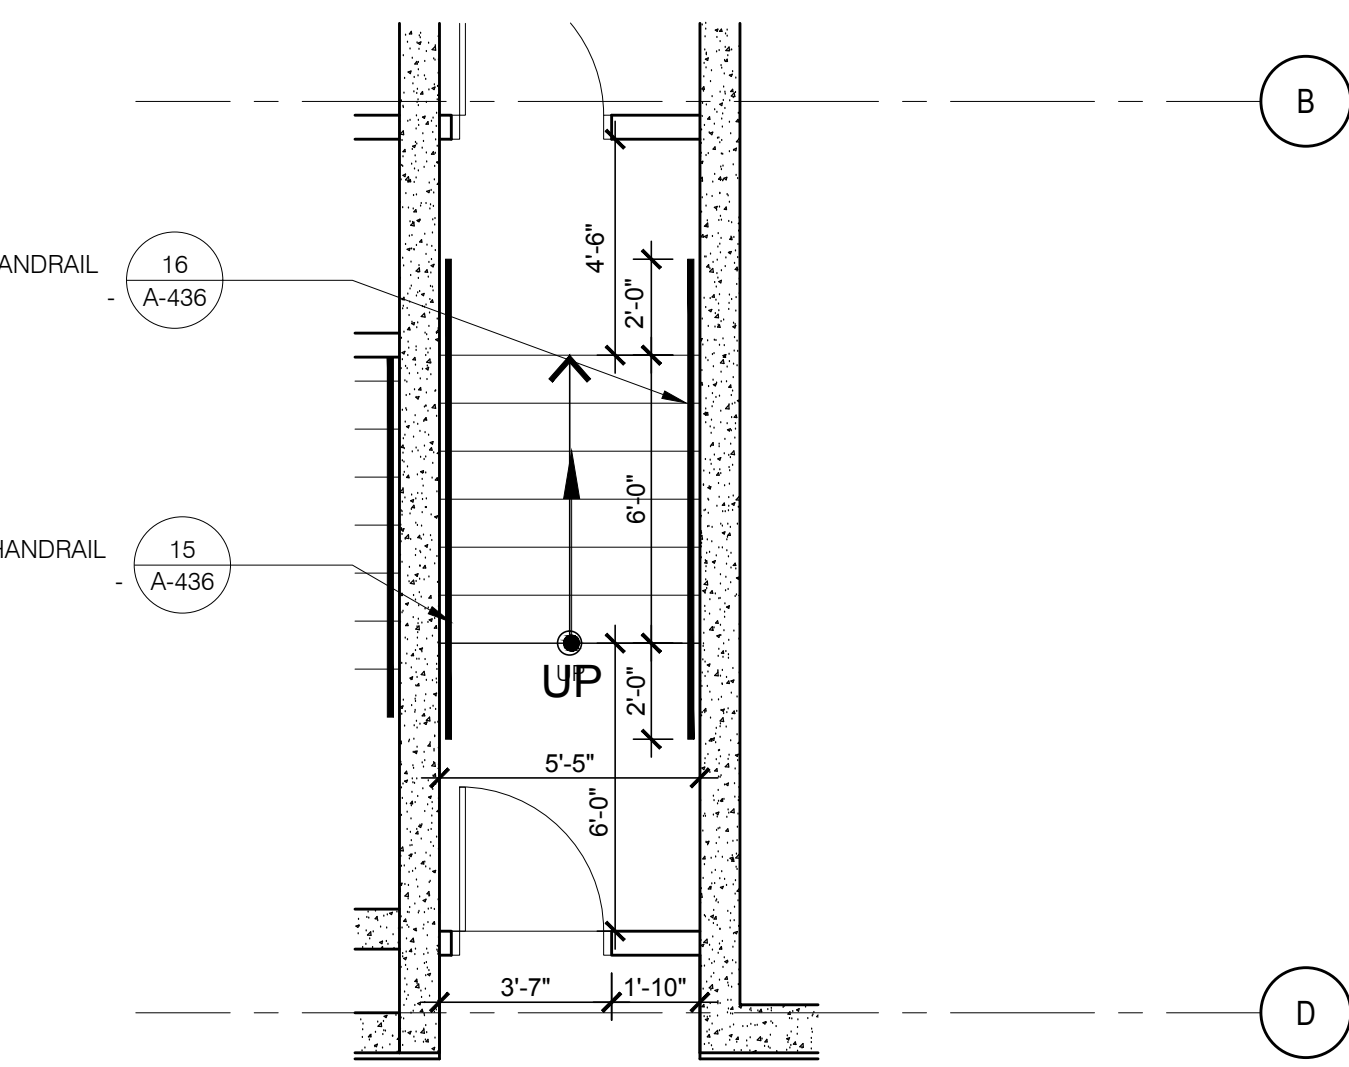

EXTERIOR STAIR (ES-2), GROUND

1/4" = 1'-0"

2

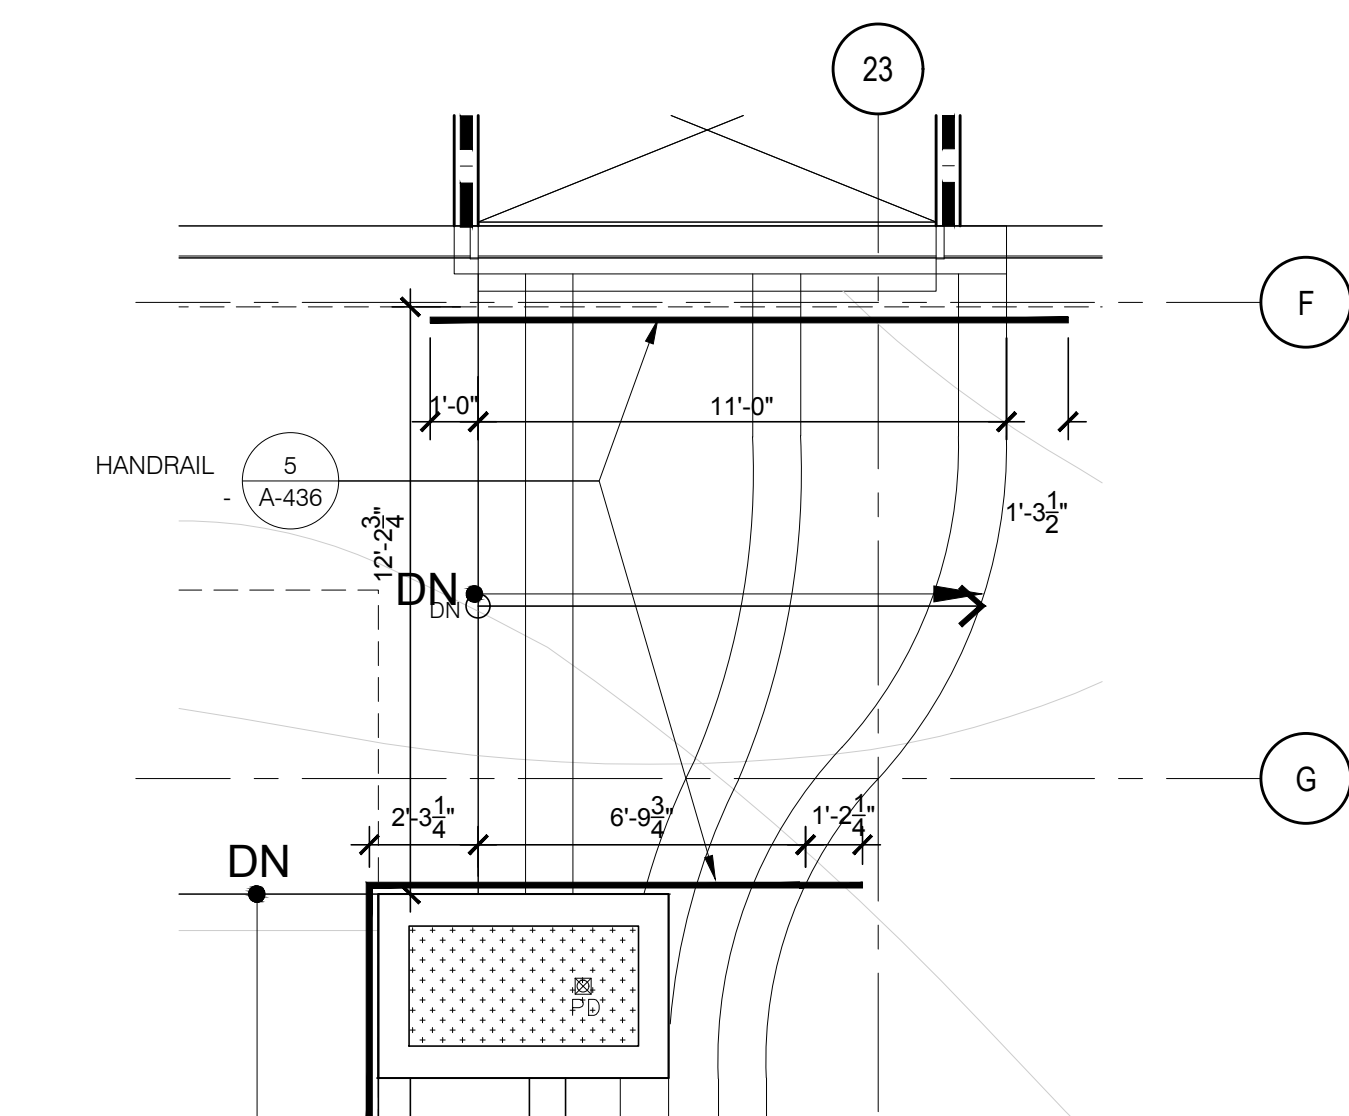

EXTERIOR STAIR (ES-1), GROUND

1/4" = 1'-0"

1

RETAIL COURT

REVISION	DATE	DESCRIPTION
1	05/07/2013	Medium 02
2	05/07/2013	Medium 03
3	05/07/2013	Medium 04
4	05/07/2013	Medium 05



howard laks architects
1545 liveith street
santa monica, ca 90401
voice : 310-393-4465
fax : 310-393-2230

CONSULTANTS

710 WILSHIRE BOULEVARD
MIXED-USE HOTEL PROJECT
SANTA MONICA - CALIFORNIA 90401

STAIR DETAILS

DRAWN	SC
CHECKED	HLA
APPROVED	-
SCALE	AS NOTED
SHEET	

A-435

DATE	June 25, 2013
PROJECT NUMBER	HLA 0000000-00000