


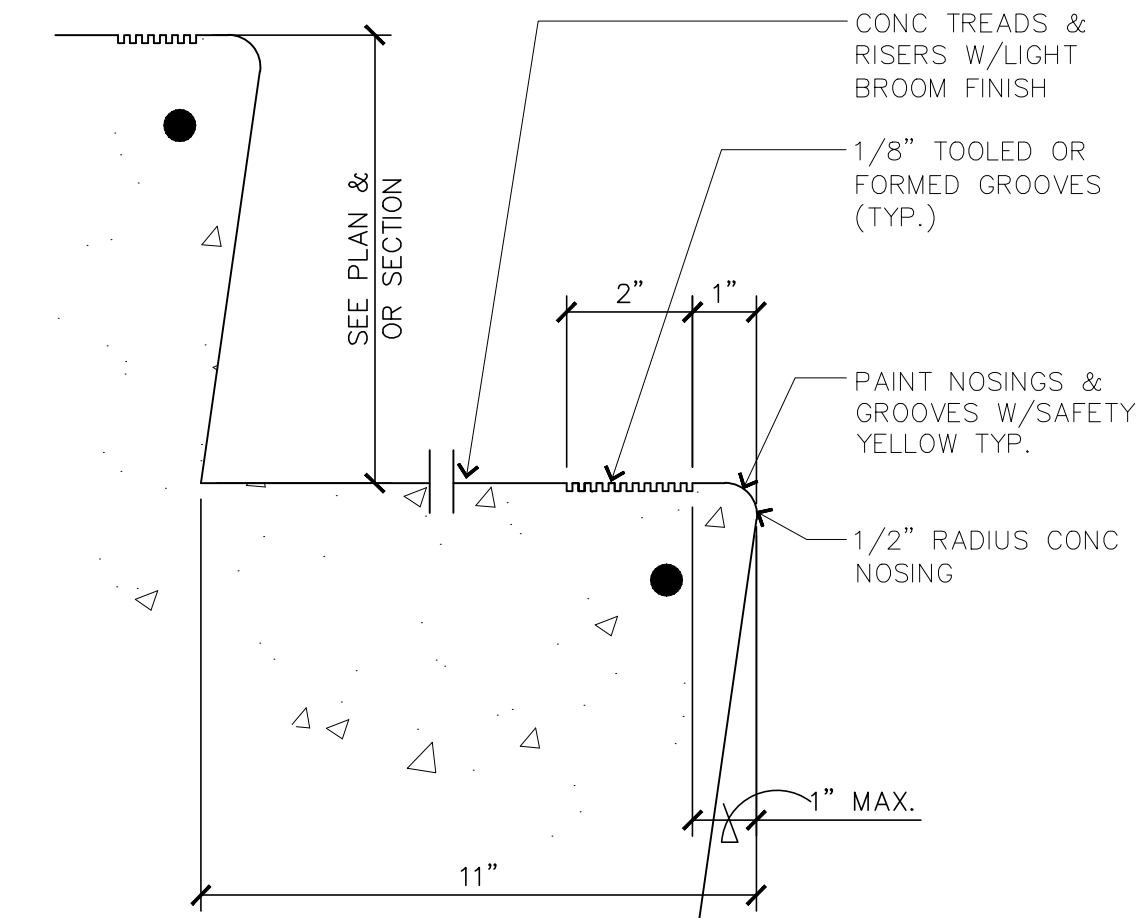
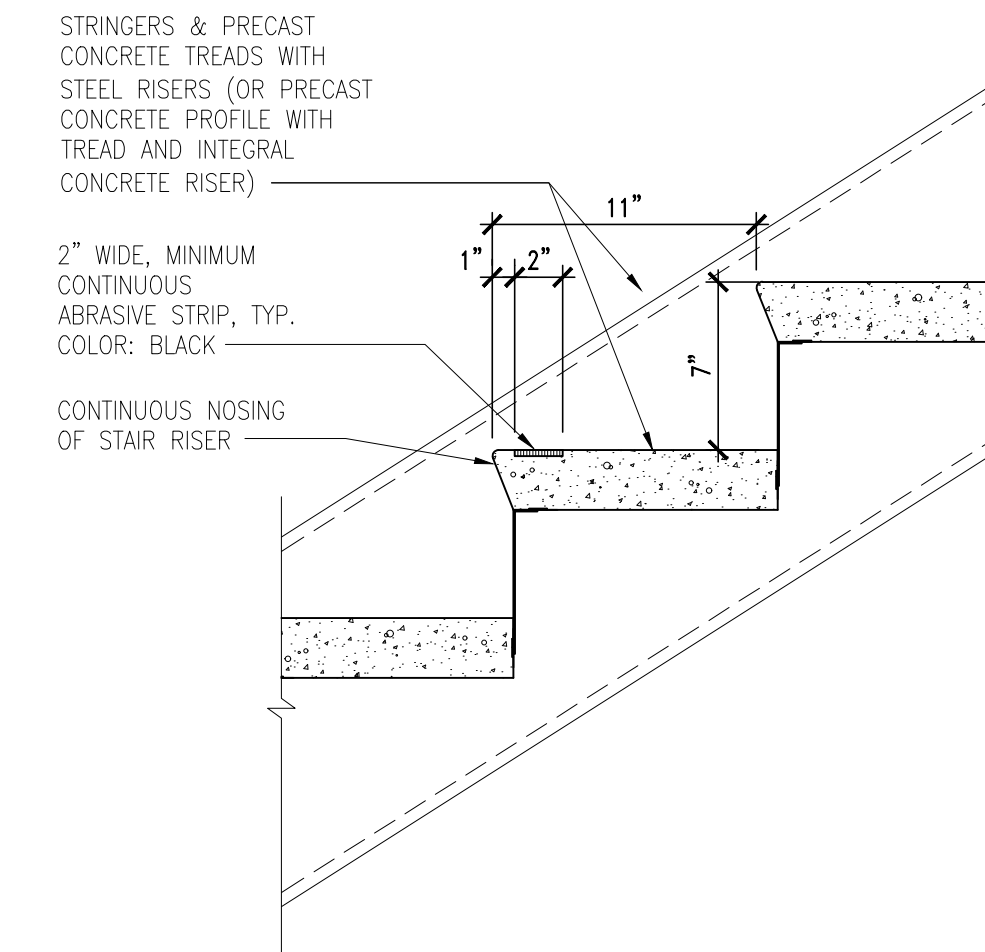
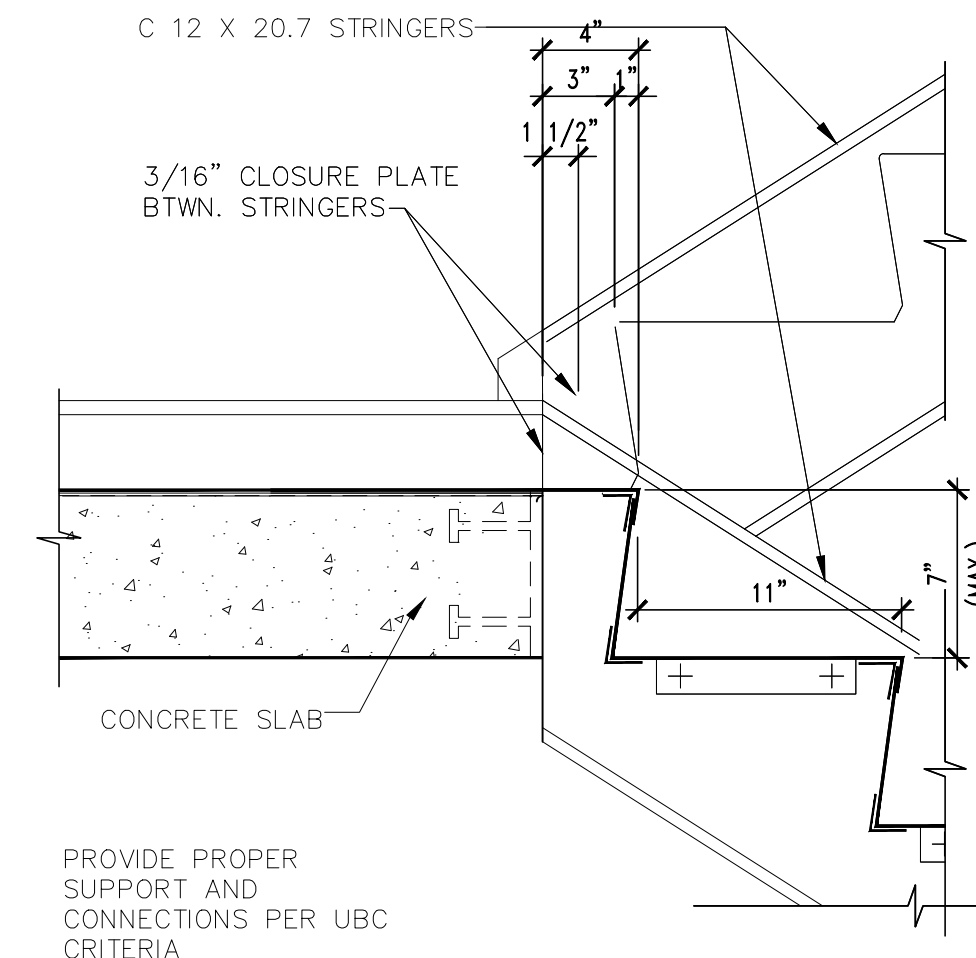
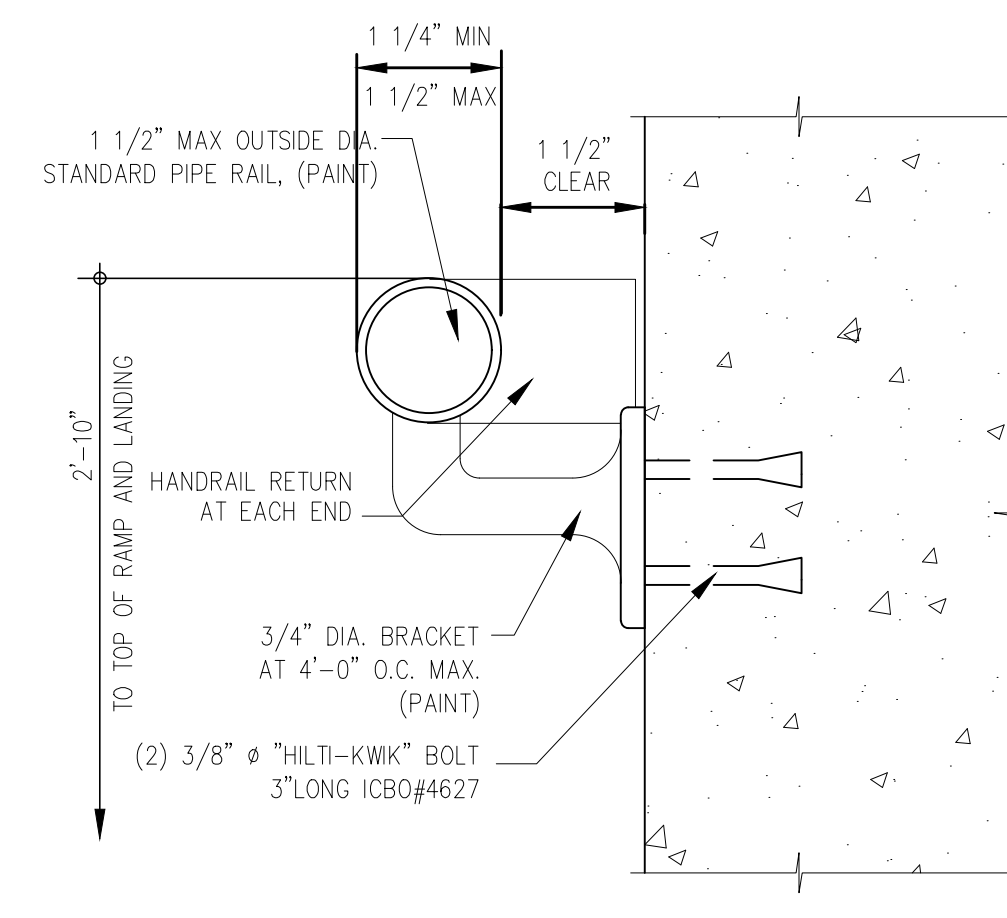
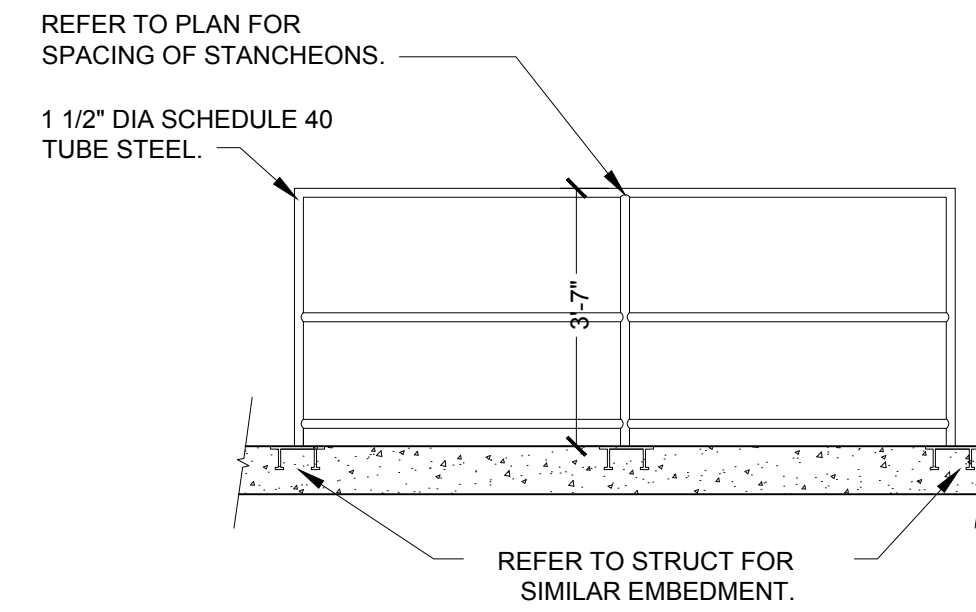
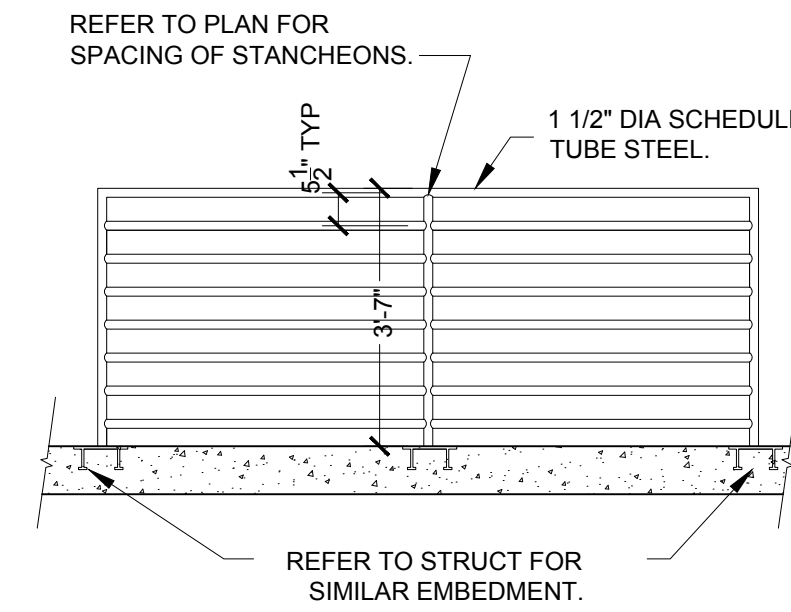
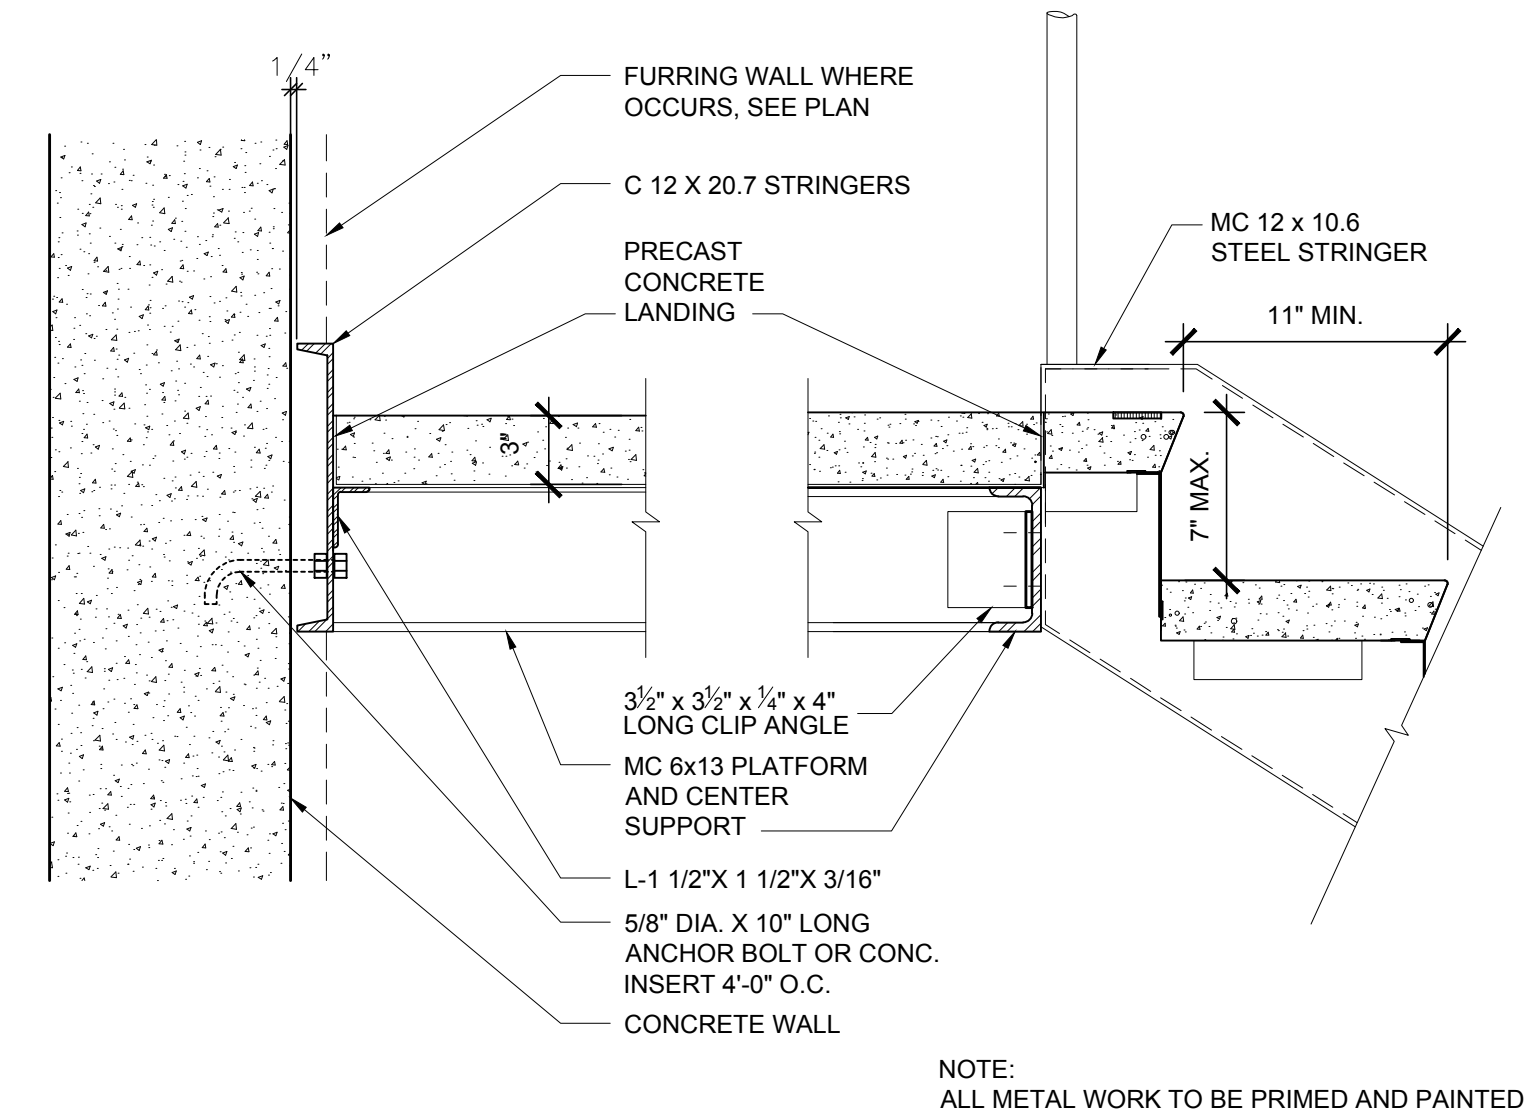
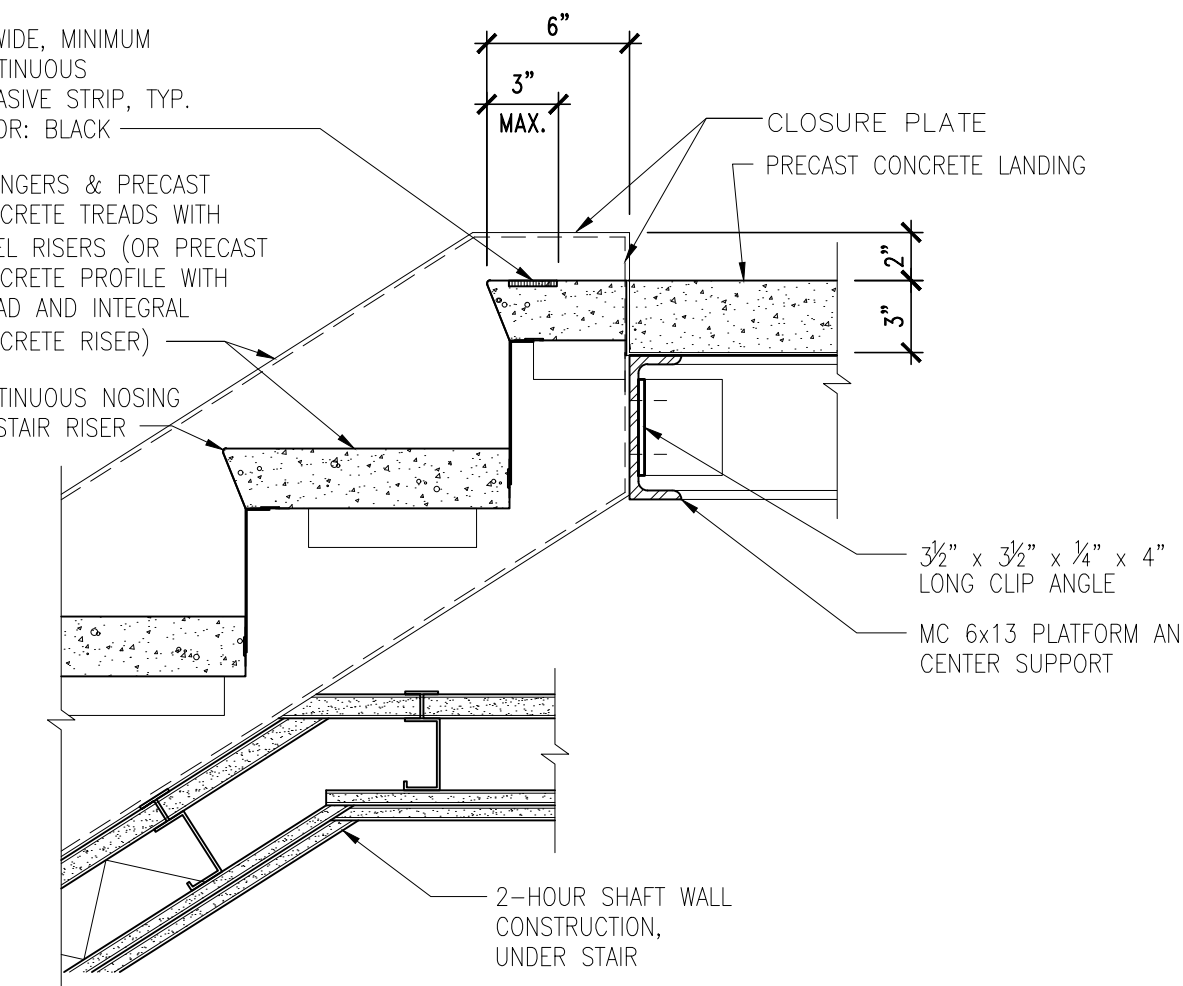
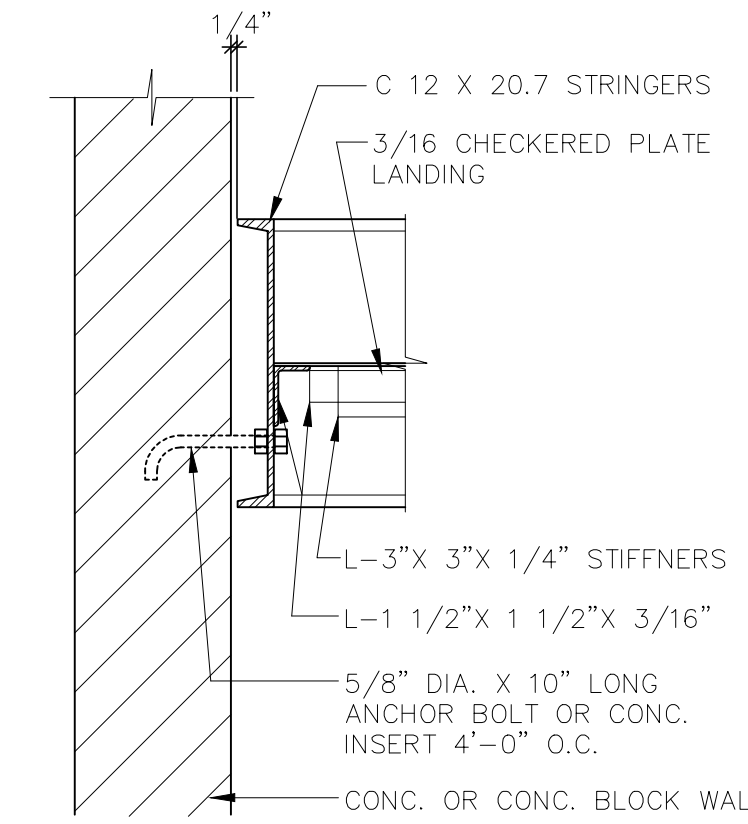
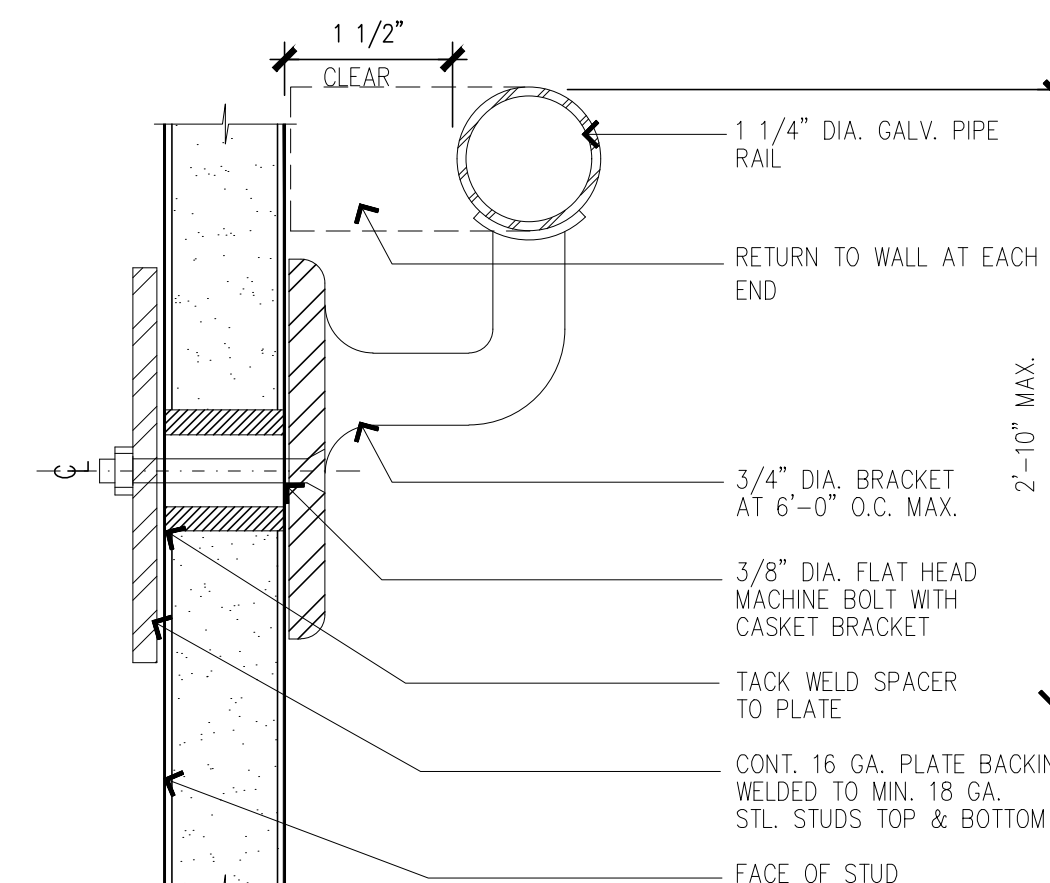
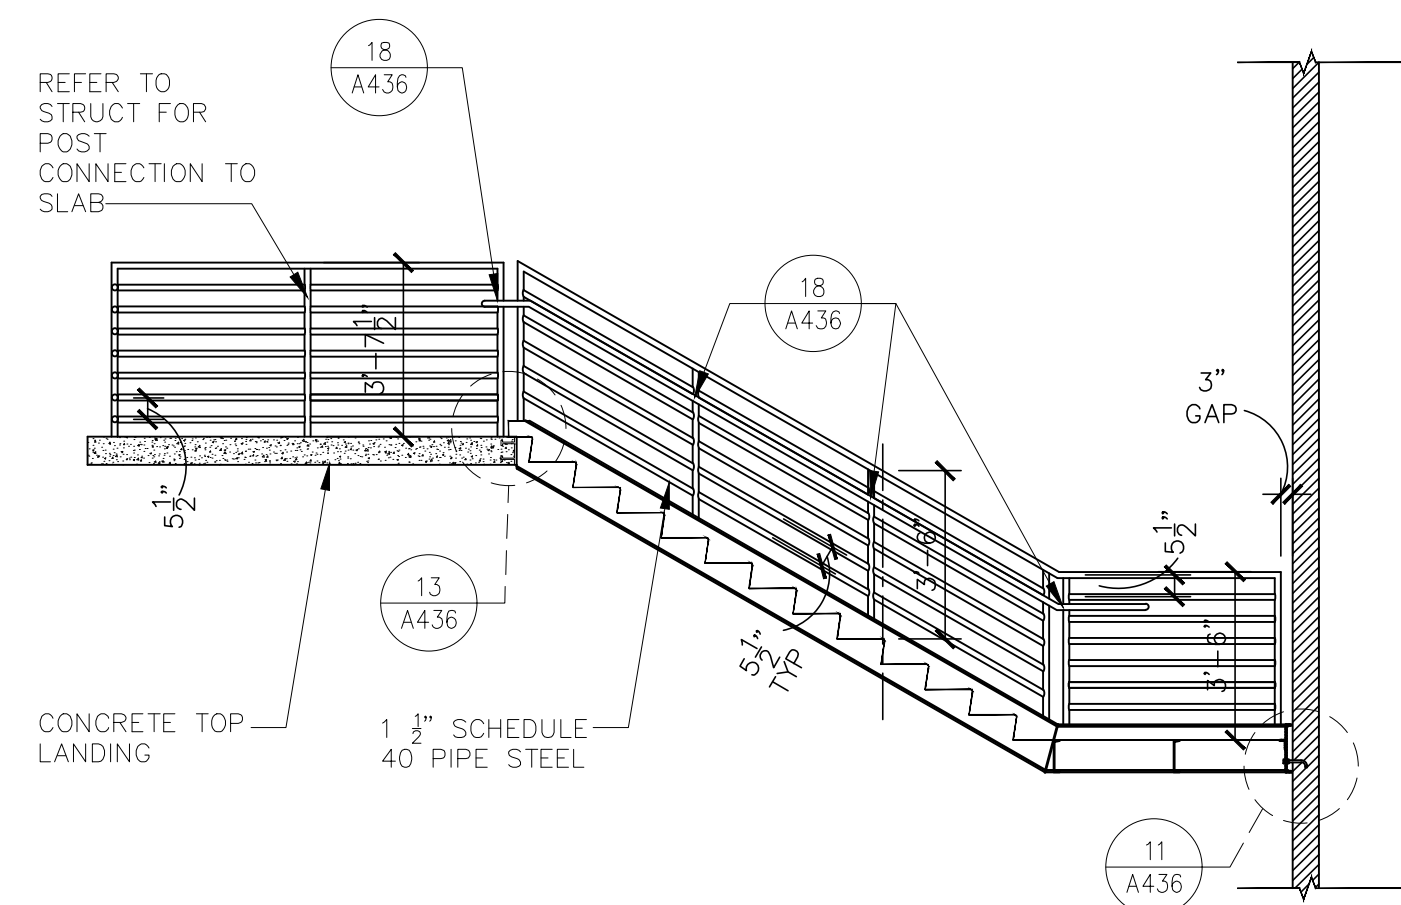
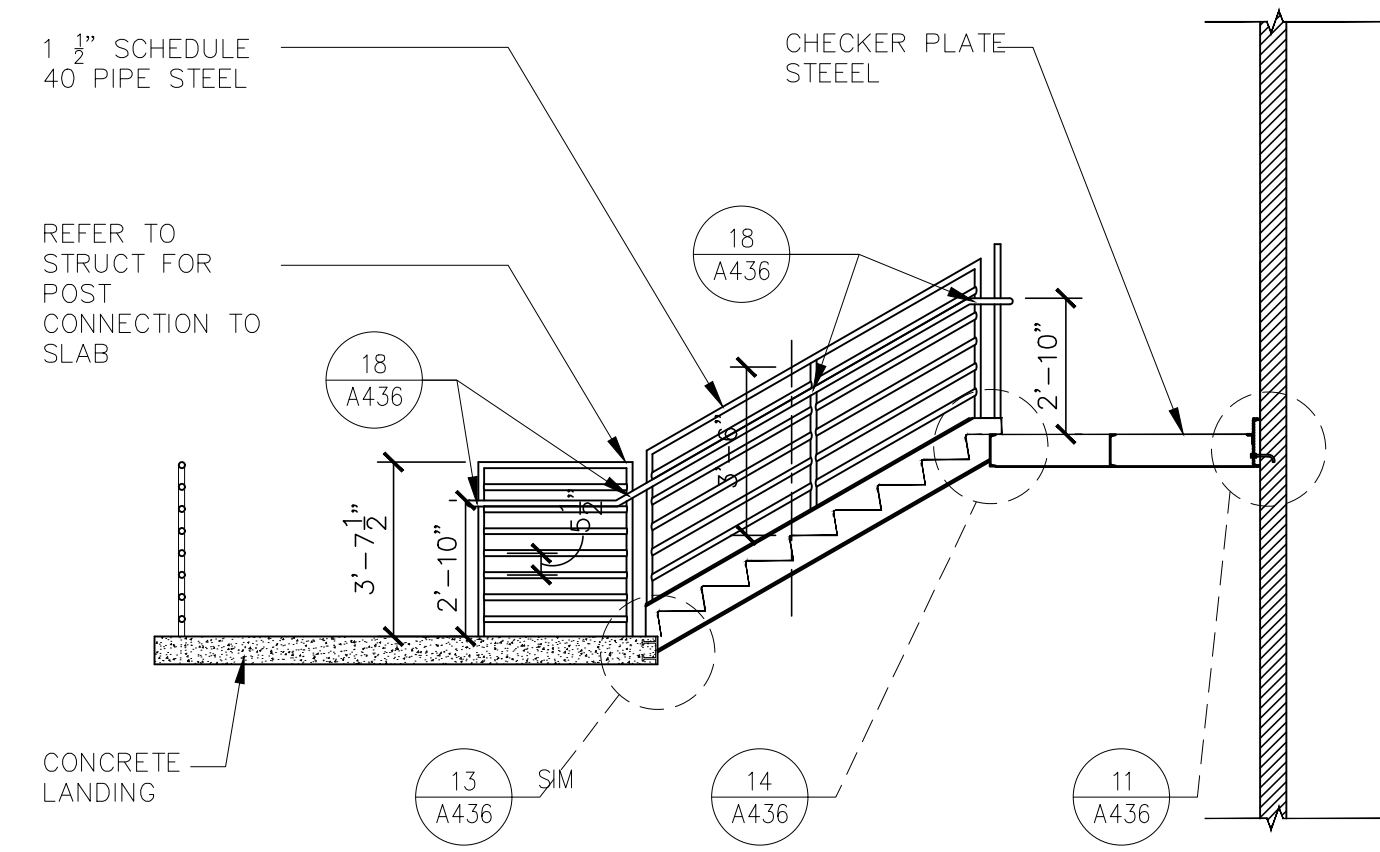
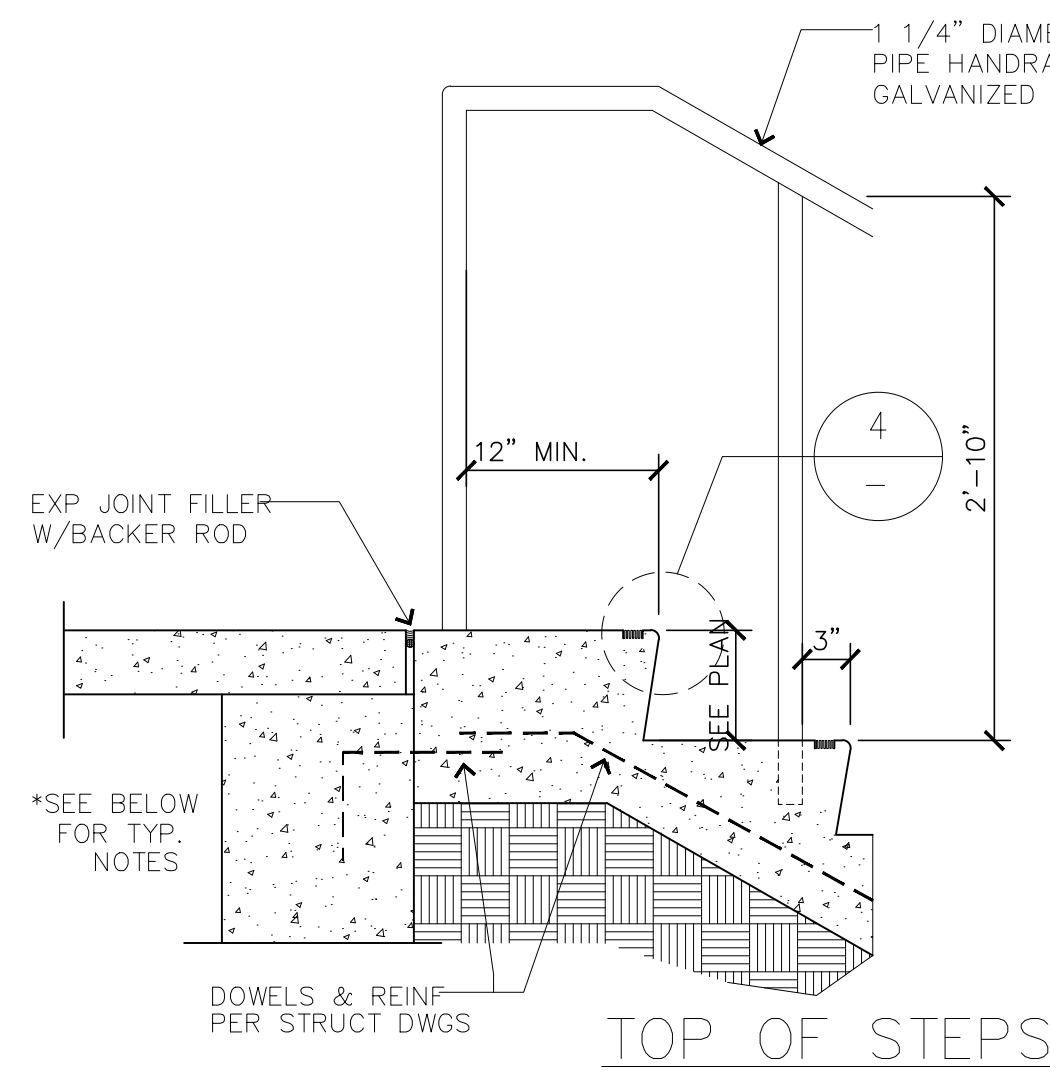
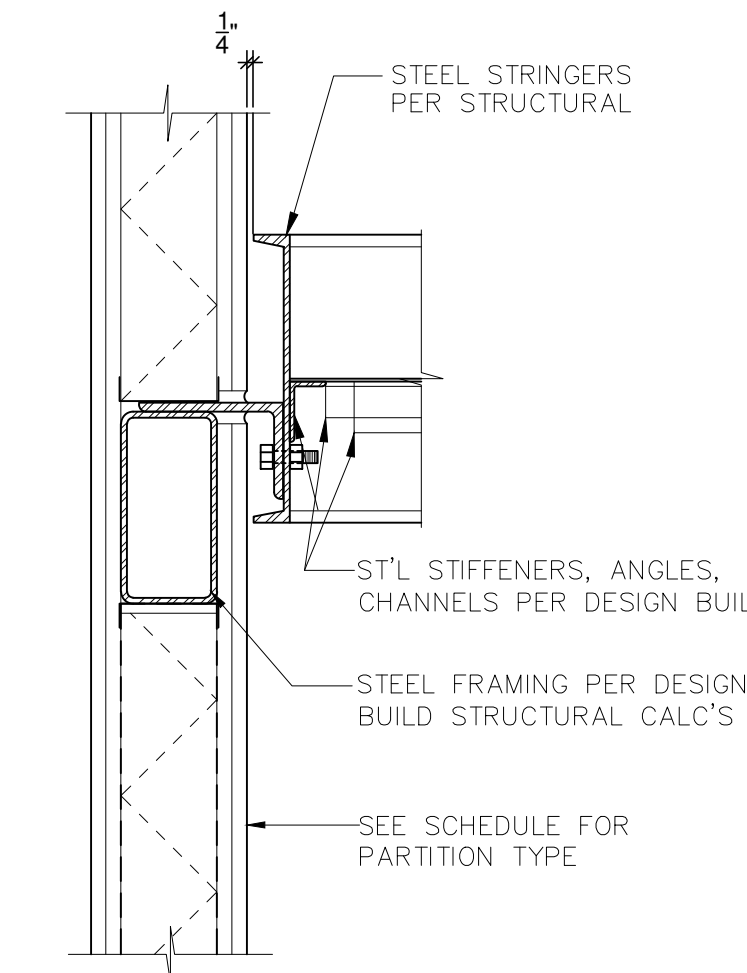


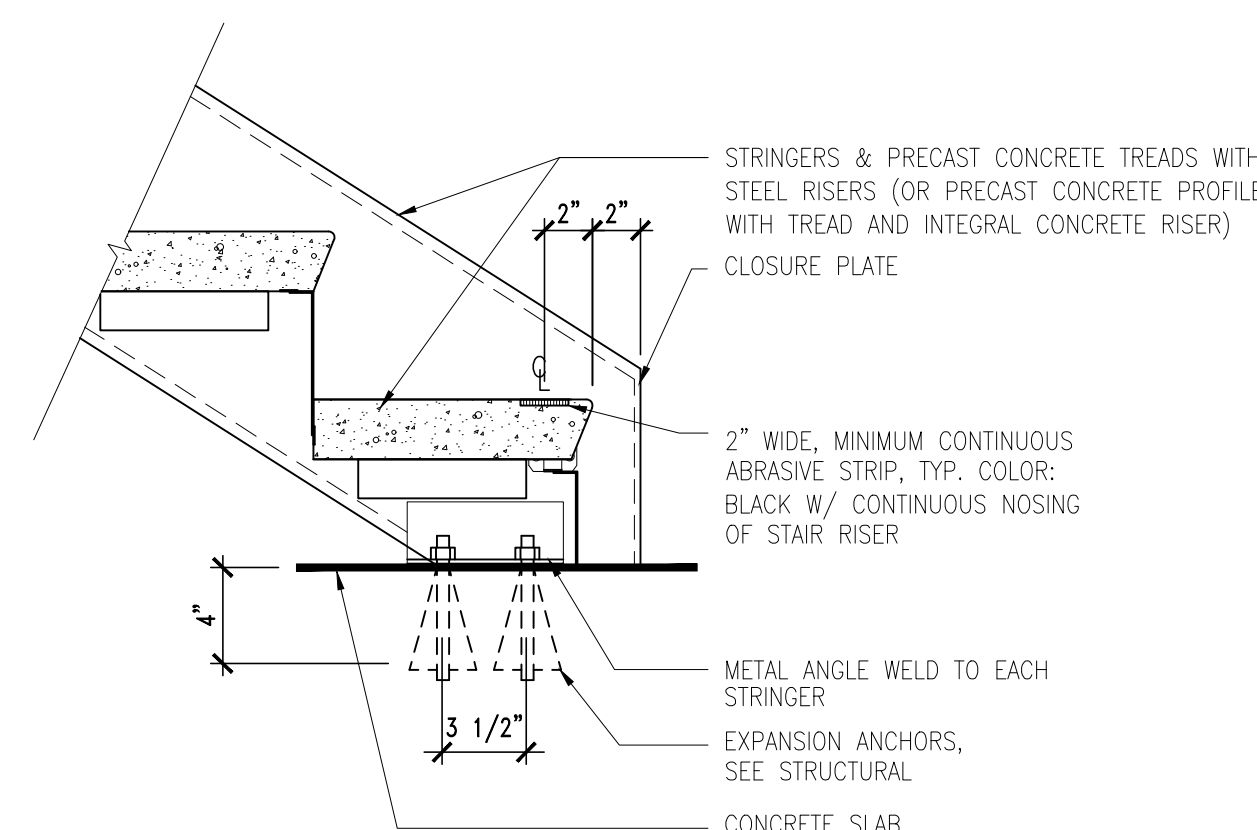






GUARD AT EXIT STAIR		22	GUARD AT ROOF		20	WALL HANDRAIL		16	LANDING		12	STAIR DETAIL		8	OUTDR. CONC. STAIR NOSING		4
	3/8" = 1'-0"			3/8" = 1'-0"			6" = 1'-0"			1-1/2" = 1'-0"			1-1/2" = 1'-0"			3" = 1'-0"	

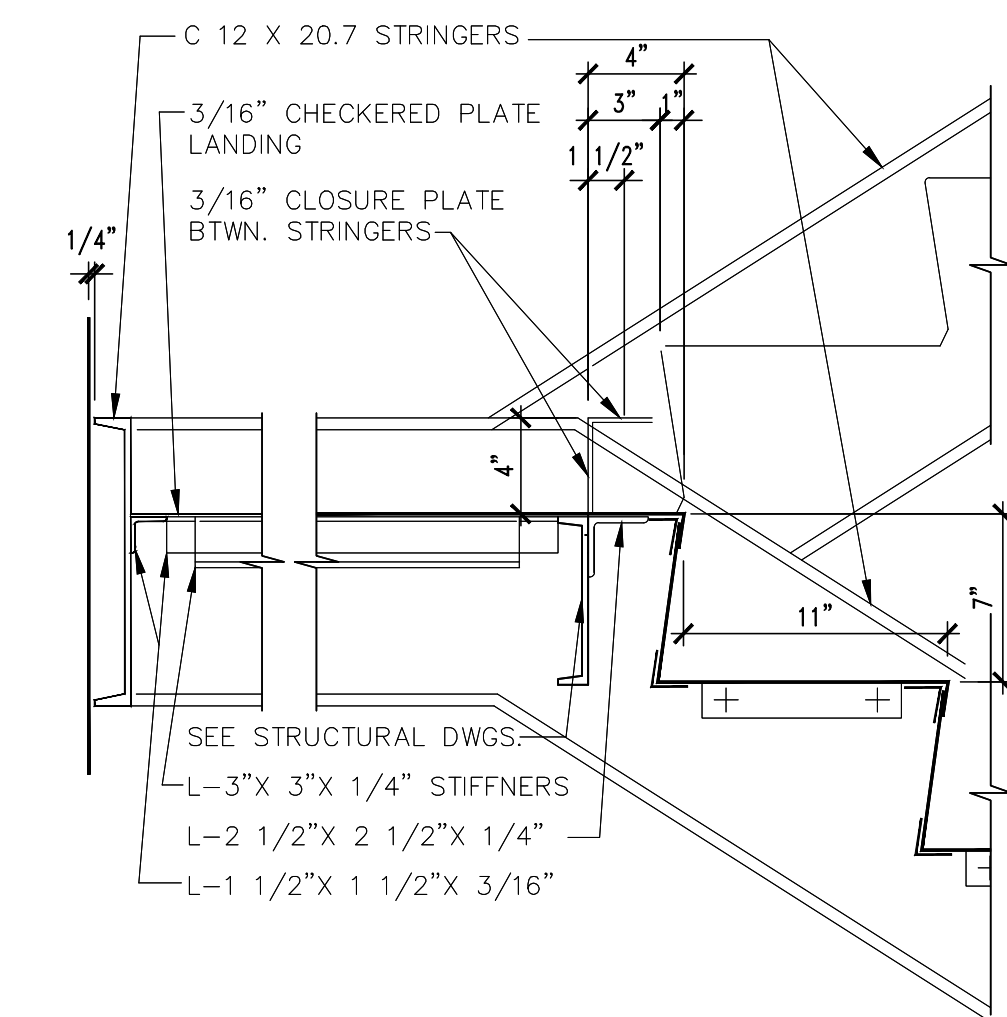

EXTERIOR STAIR GUARDRAIL - SECTION B	1/4" = 1'-0"	21	EXTERIOR STAIR GUARDRAIL - SECTION A	1/4" = 1'-0"	19	WALL HANDRAIL	6" = 1'-0"	15	LANDING CONNECTION	1-1/2" = 1'-0"	11	INTERIOR LANDING	1-1/2" = 1'-0"	7	STAIR AT LANDING	1-1/2" = 1'-0"	3
---	--------------	----	---	--------------	----	---------------	------------	----	--------------------	----------------	----	------------------	----------------	---	------------------	----------------	---

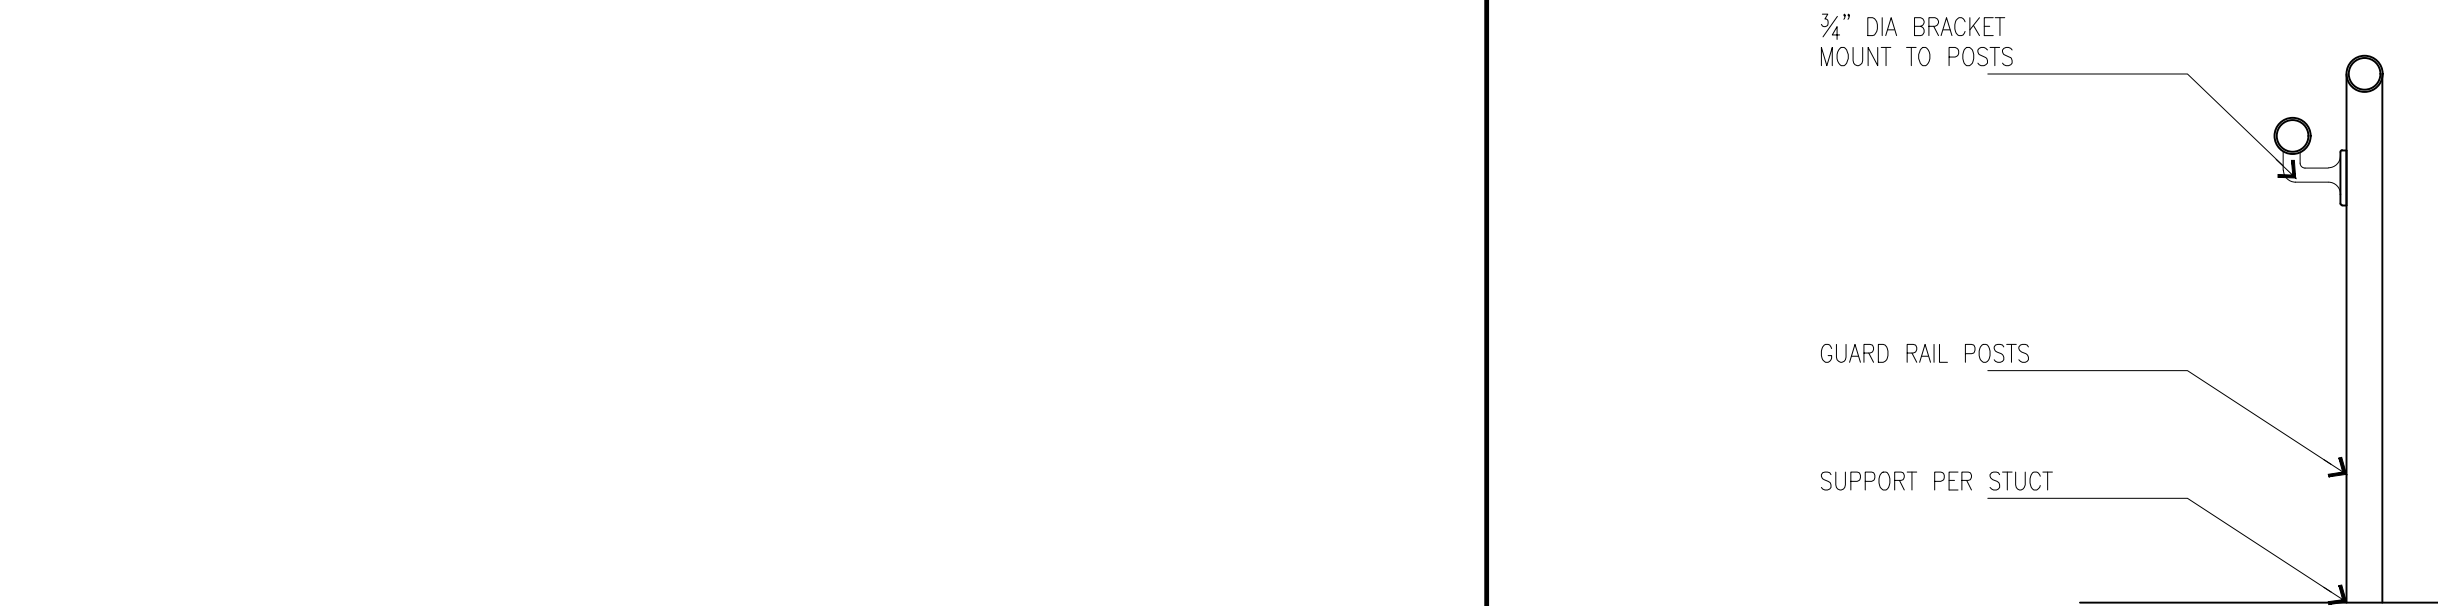

LANDING POST		18	INTER. LANDING		14	STAIR AT SLAB		10	EXT PIPE HANDRAIL		6
	1-1/2" = 1'-0"			1-1/2" = 1'-0"			1-1/2" = 1'-0"			1-1/2" = 1'-0"	

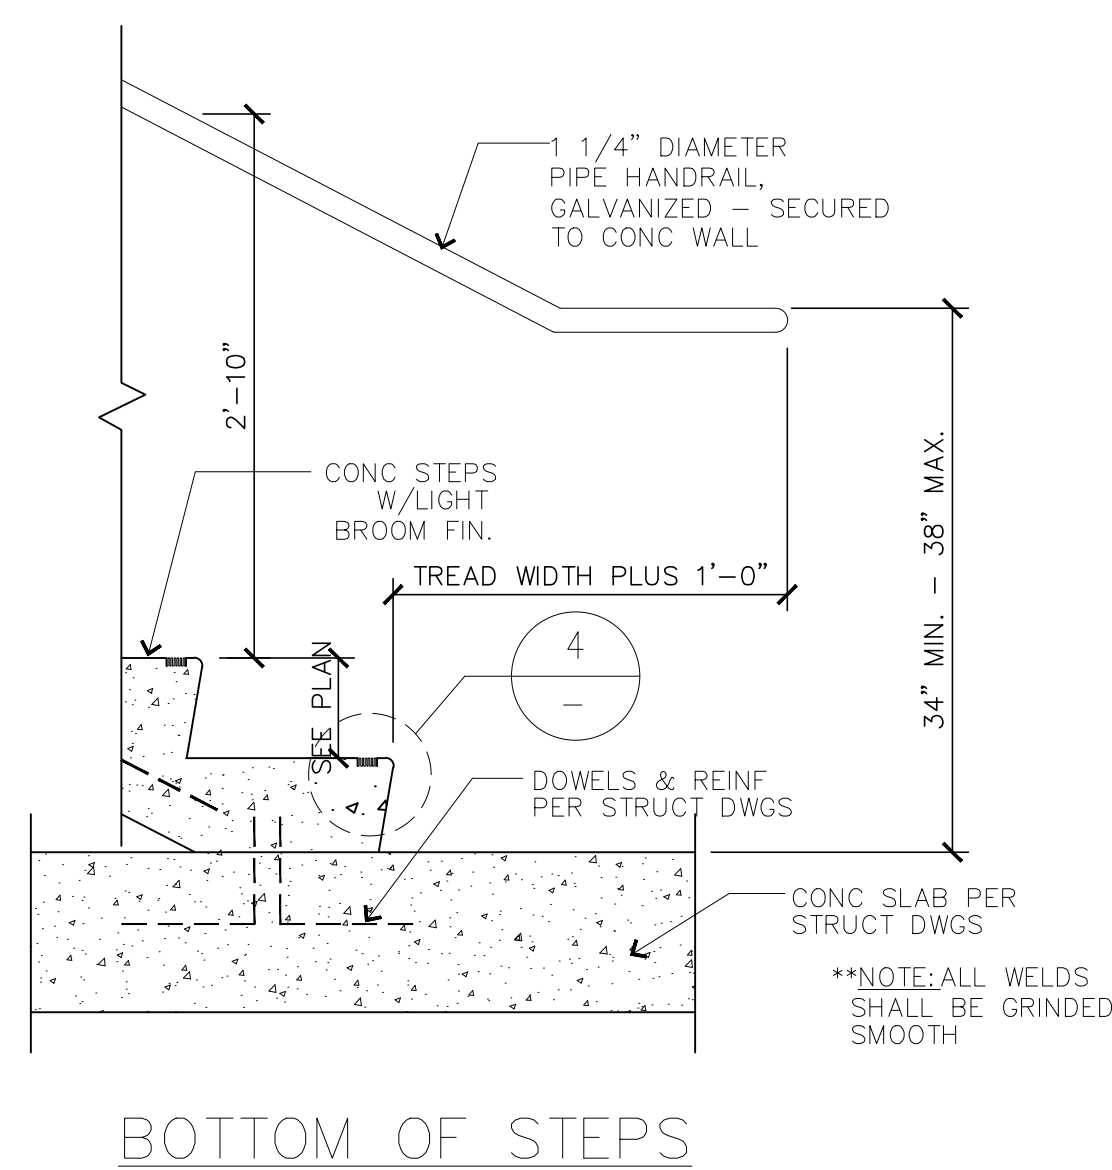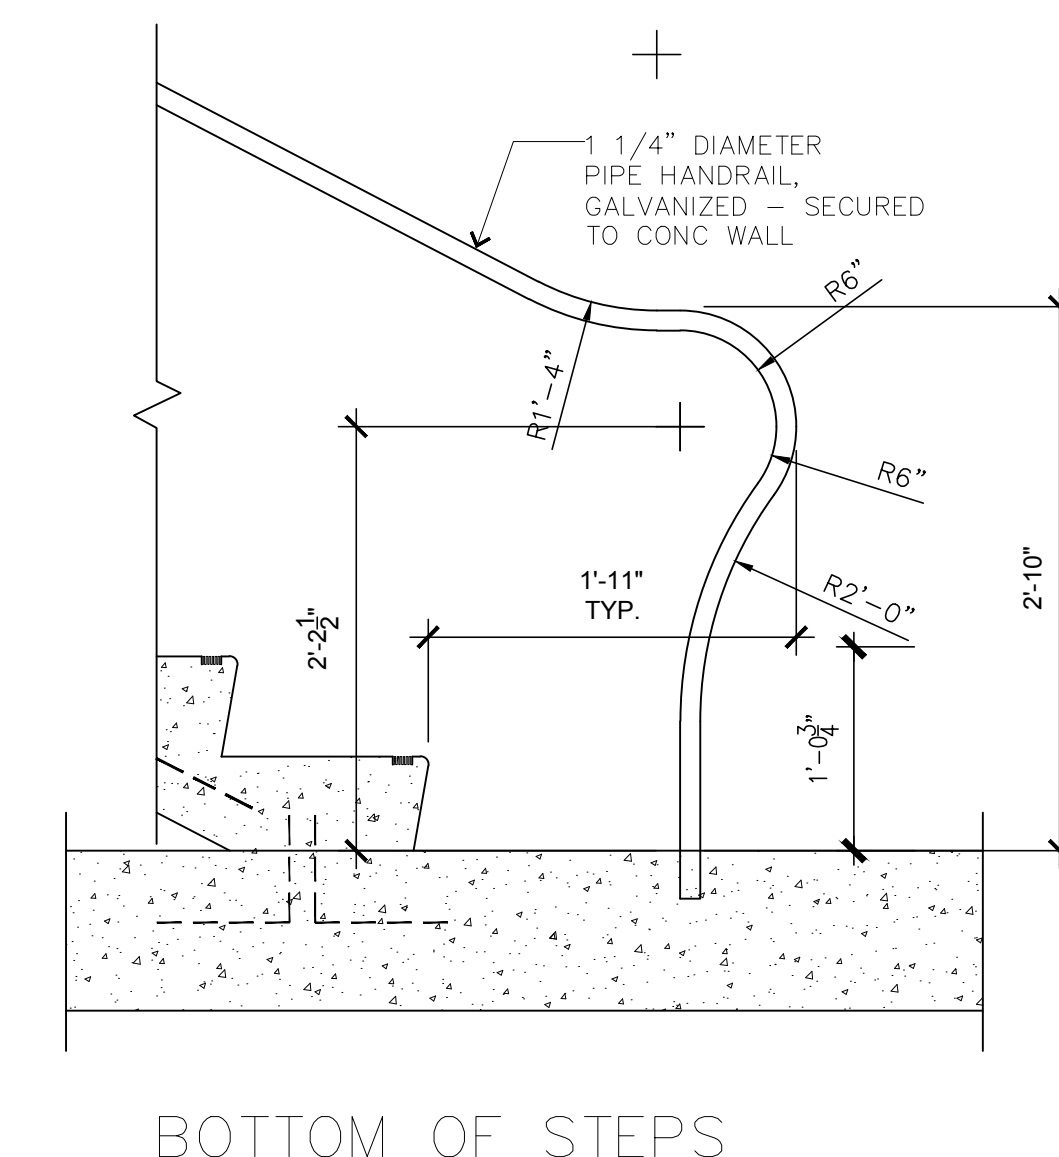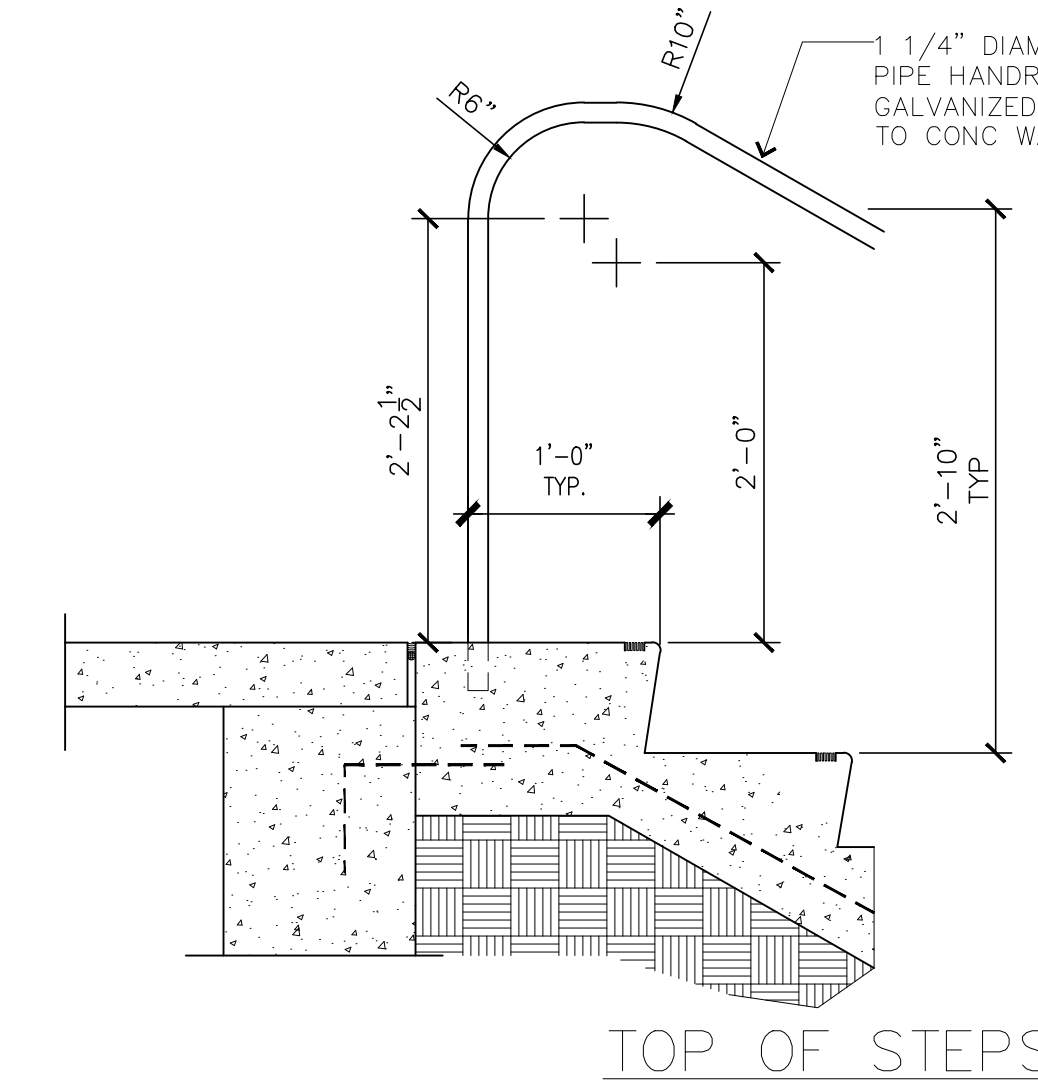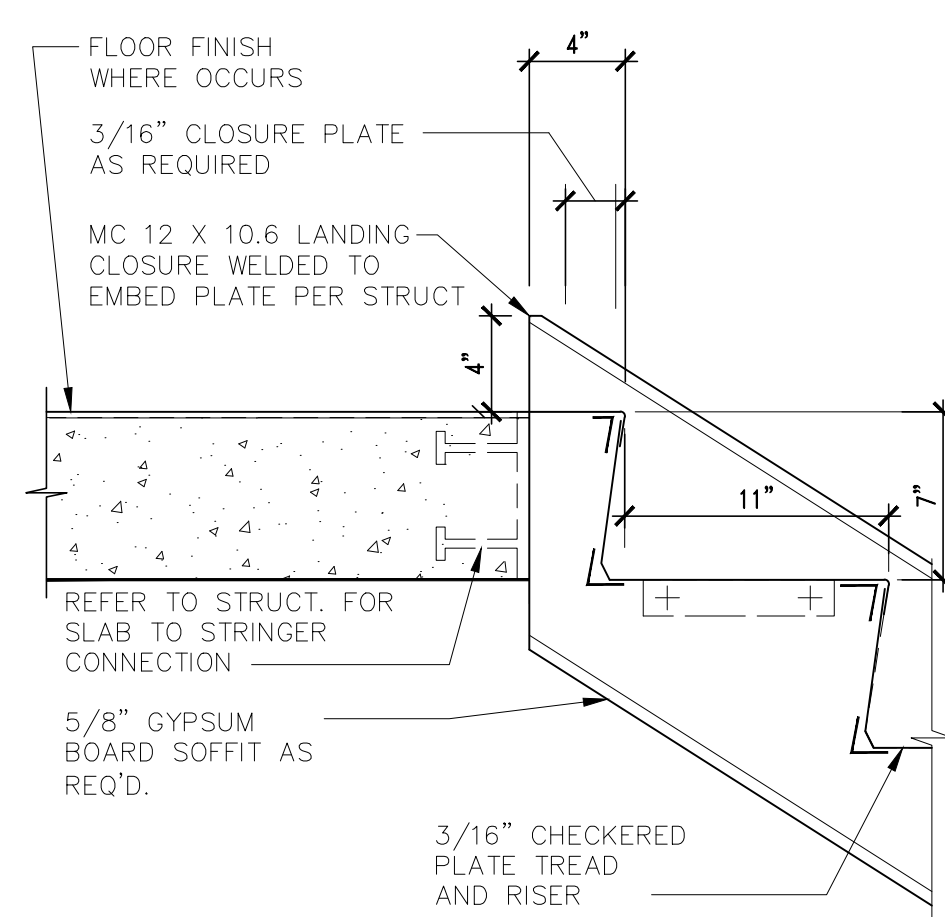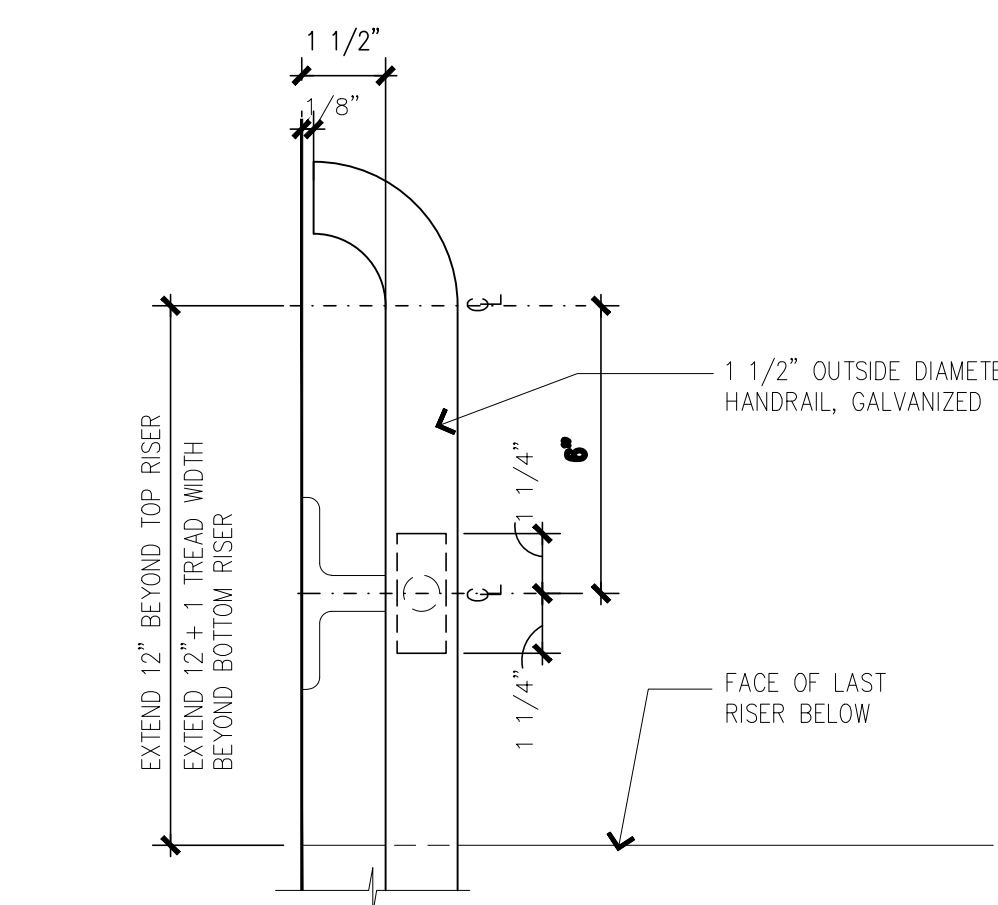

	HANDRAIL PLAN		17	TOP FLOOR LANDING		13	HANDRAIL FOR CONC. STAIR ON GRADE		5	CONC. STAIR ON GRADE		1
	3" = 1'-0"			1-1/2" = 1'-0"			1" = 1'-0"			1" = 1'-0"		