


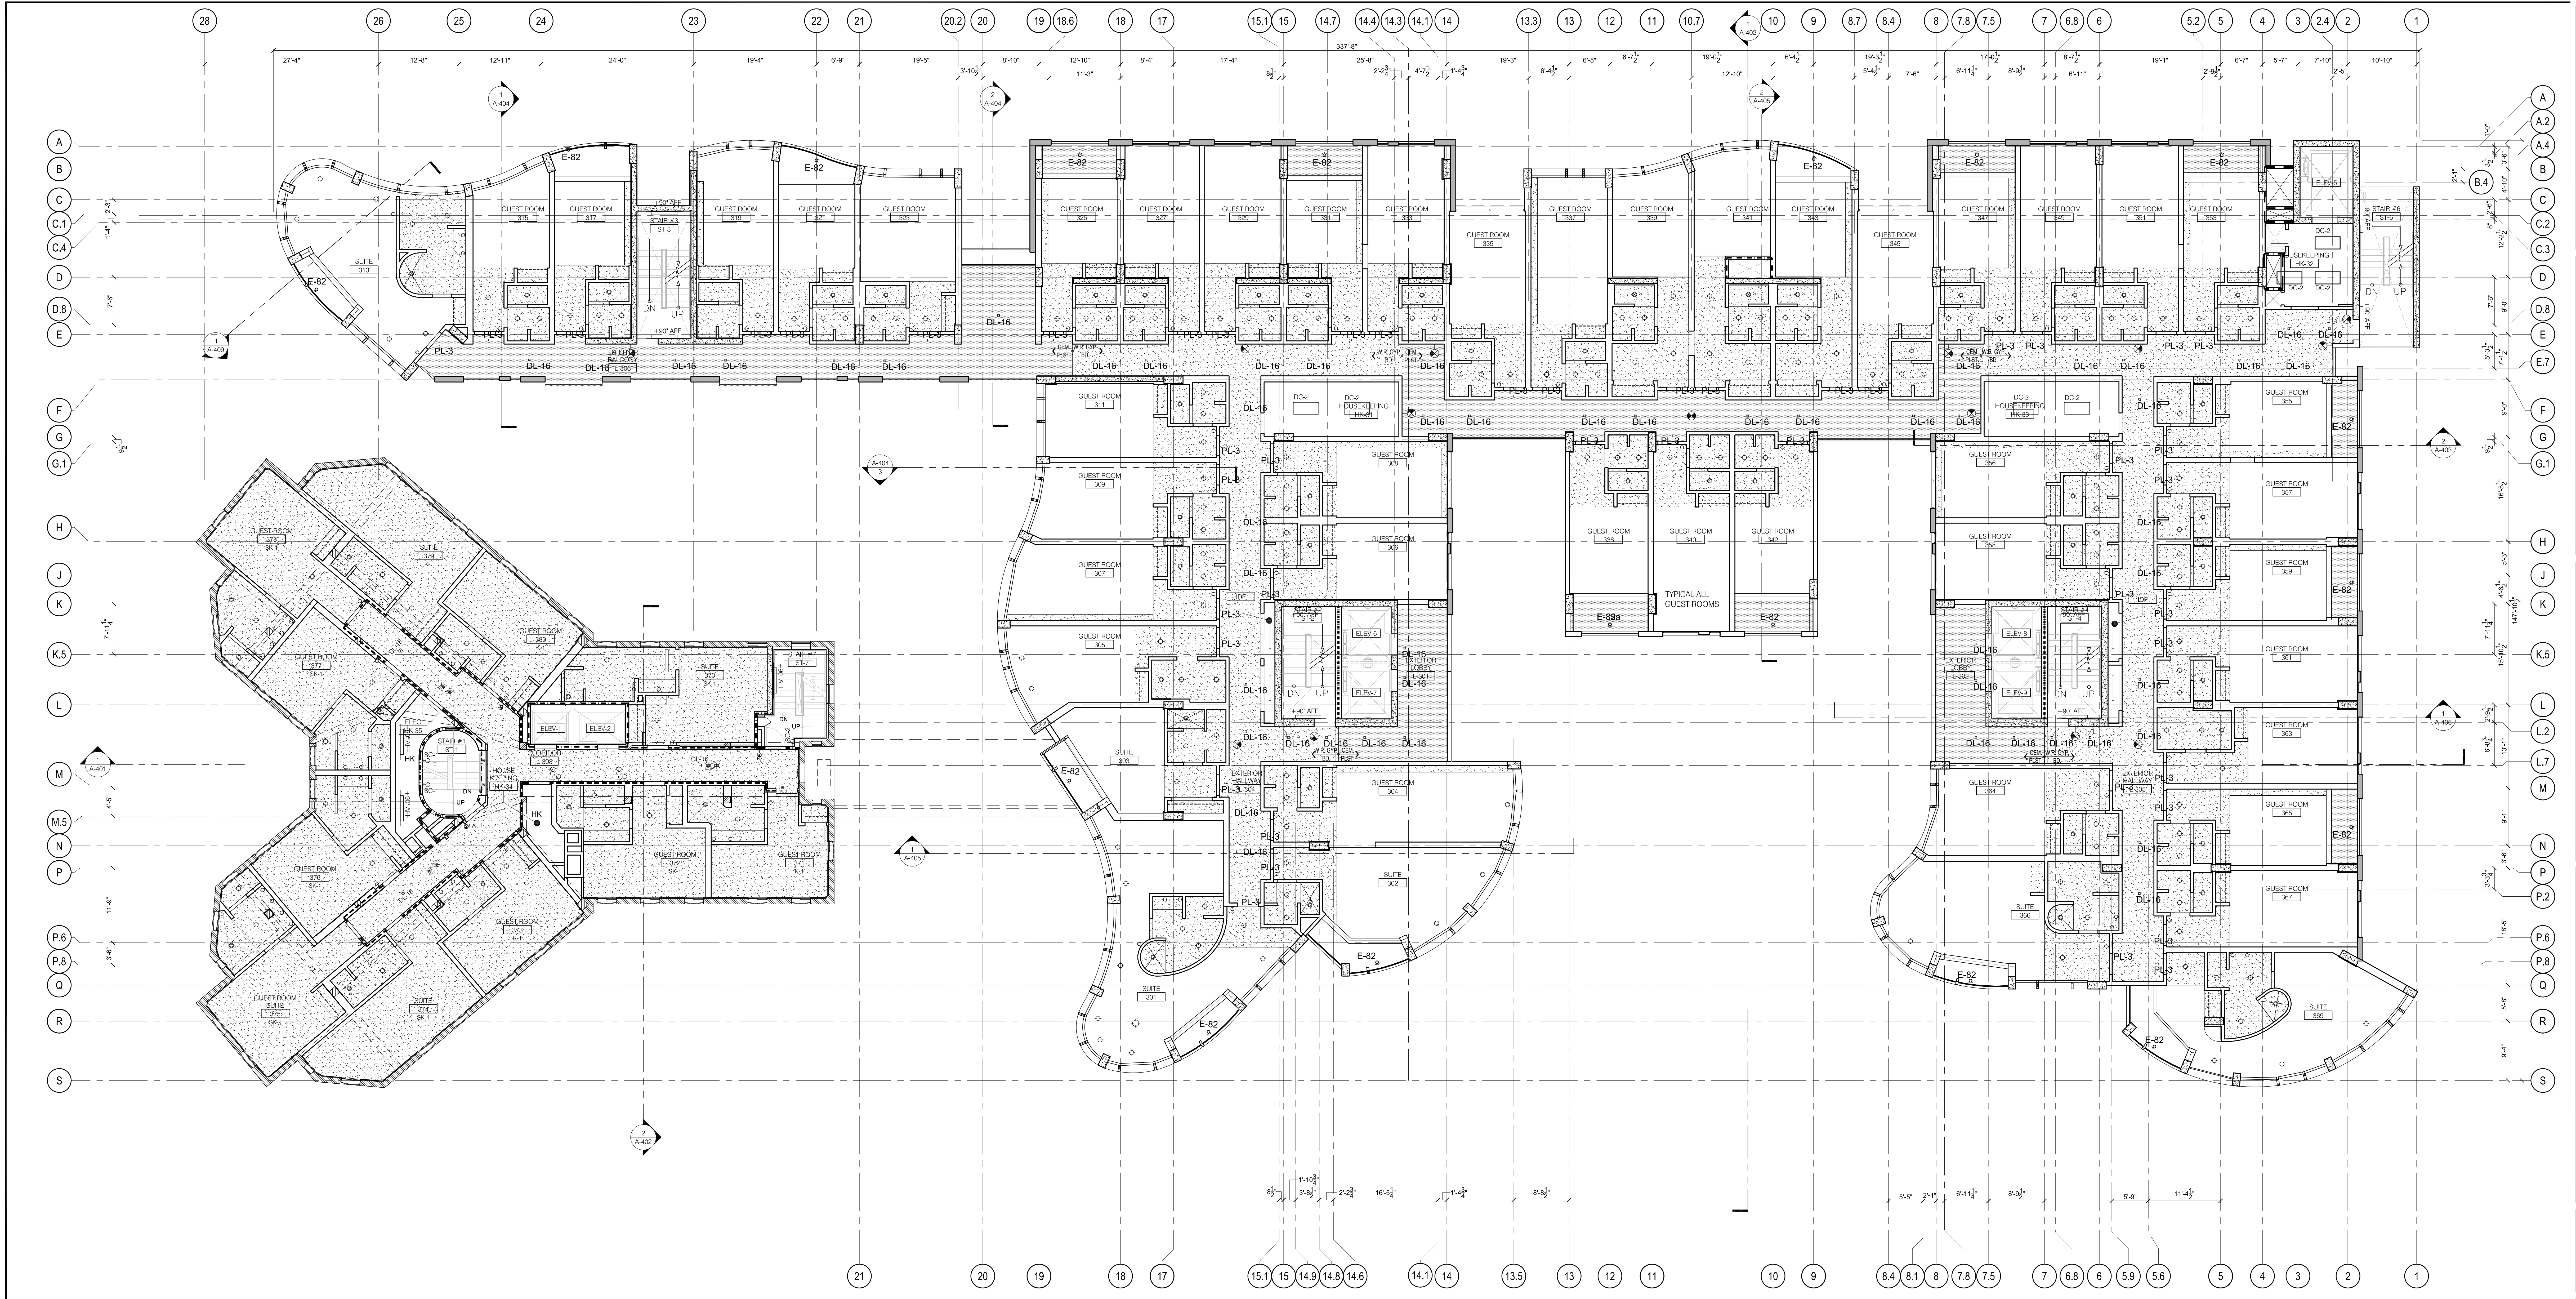

LIGHT FIXTURES LEGEND

NEW EXTERIOR SCONCE	EXSC-10H	EXTERIOR TAPE LIGHT - E-2	ML-1
RECESSED EXTERIOR PLASTER ACCESS PANEL	ESCP-10H	EXTERIOR STEP LIGHT - E-1	AC-5
RECESSED STAINLESS STEEL ACCESS PANEL	ESCP-10H	PENDANT LIGHT - 50W	AC-1
RECESSED DRYWALL ACCESS PANEL	ESCP-10H	COVE LIGHTS - CO-1 THROUGH CO-3	PL-1
IN WALL HORN STROBE, GRAINGER #160826	ESCP-10H	LOW LEVEL W/ SENSOR - LL-1	LL-1
EXTERIOR FLOOD LIGHT	ESCP-10H	LINEAR CLOSET LIGHT-CL-1 OR CL-2	CL-1
EXTERIOR GROUND UP LIGHT - E-9	E-9		
EXTERIOR SURFACE MOUNTED - E-8	E-8		
EXTERIOR DIRECTIONAL - E-6 or E-10	E-6		
EXTERIOR DOWN LIGHT - E-5	E-5		

ACCENT MIRROR LIGHT-ML-1	ML-1	SURFACE WALL MOUNTED - 50W	SC-1
ACCENT LIGHT-AC-5	AC-5	SURFACE MOUNTED T8 - 2X28 W	SC-1
ACCENT LIGHT-AC-1 THROUGH AC-4	AC-1	PENDANT MOUNTED T8-2X28 W	SC-1
PIN LIGHTS LIGHTS - PL-1 THROUGH PL-3	PL-1	SURFACE MOUNTED- SF-1	SC-1
DOWN LIGHTS - DL-1 THROUGH DL-16	DL-1	2X4' FLUORESCENT - DC-2 OR DC-4	DC-2
SPECIALTY PENDANT - 300W	DL-1	2X2' FLUORESCENT - DC-1 OR DC-3	DC-1

REFLECTED CEILING PLAN FINISHES LEGEND

NOTE: PROVIDE DIRECT-APPLIED PLASTER FINISH OVER DENSGLASS FOR CORRIDOR CEILINGS ONLY	REFER TO SPECS DETAILS FOR ACCESS HATCH TYPES	CEILING HEIGHT ABOVE FINISH FLOOR	3'-6" AFF.
	CERAMIC TILE CEILING	LAY-IN ACOUSTICAL TILE CEILING	
	EXPOSE STRUCTURE (ABOVE)	SUSPENDED GYPSUM BOARD CEILING (USE W.R. GYP. BD. AT WET AREAS)	
	EXTERIOR CEM. PLASTER - SMOOTH TROWEL FIN.	NO CEILING; OPEN TO STRUCTURE ABOVE	OTSA