


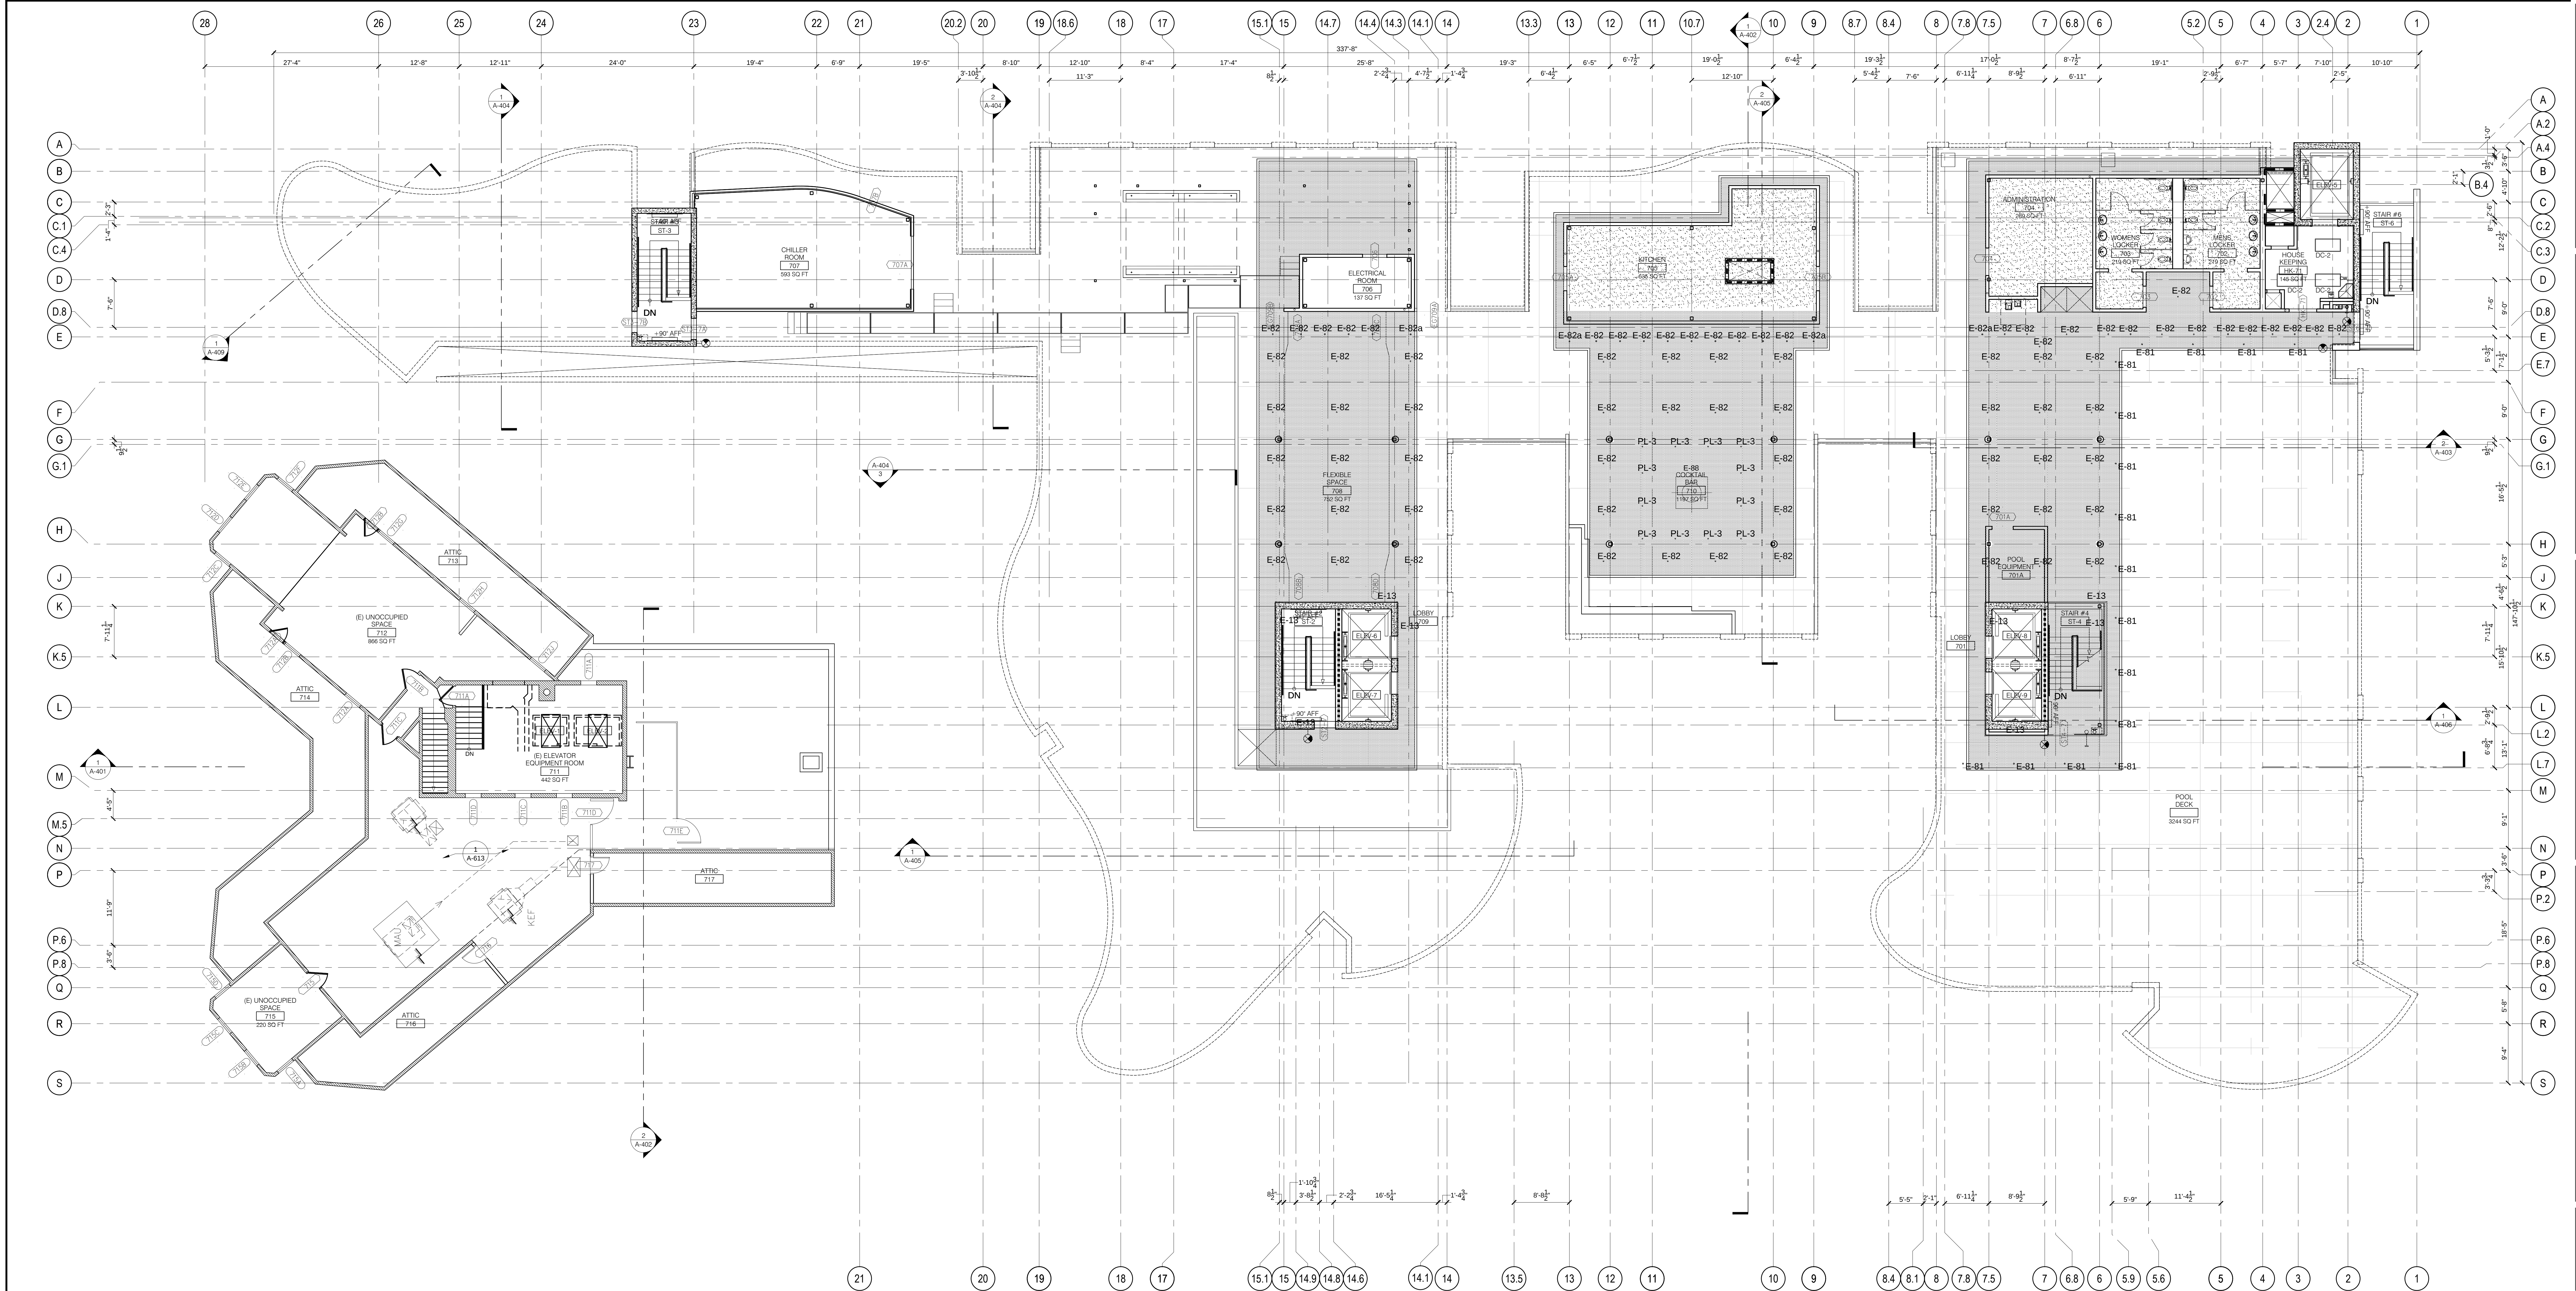

LIGHT FIXTURES LEGEND

NEW EXTERIOR SCONCE EXSC-104	EXTERIOR TAPE LIGHT - E-2
RECESSED EXTERIOR PLASTER ACCESS PANEL	EXTERIOR STEP LIGHT - E-1
RECESSED STAINLESS STEEL ACCESS PANEL	PENDANT LIGHT - 50W
RECESSED DRYWALL ACCESS PANEL	COVE LIGHTS - CO-1 THROUGH CO-3
IN WALL HORN STROBE, GRAINGER #16G826	LOW LEVEL W/ SENSOR - LL-1
EXTERIOR FLOOD LIGHT	LINEAR CLOSET LIGHT - CL-1 OR CL-2
EXISTING EXTERIOR SCONCE ESC-1 04	
EXTERIOR GROUND UP LIGHT - E-9	
EXTERIOR SURFACE MOUNTED - E-8	
EXTERIOR DIRECTIONAL - E-6 or E-10	
EXTERIOR DOWN LIGHT - E-5	

ACCENT MIRROR LIGHT - ML-1	ACCENT LIGHT - AC-5
ACCENT LIGHT - AC-1 THROUGH AC-4	PIN LIGHTS LIGHTS - PL-1 THROUGH PL-3
DOWN LIGHTS - DL-1 THROUGH DL-16	SPECIALTY PENDANT - 300W

SURFACE WALL MOUNTED - 50W	SURFACE MOUNTED T8 - 2X28 W
PENDANT MOUNTED T8 - 2X28 W	SURFACE MOUNTED - SF-1
2X4' FLUORESCENT - DC-2 OR DC-4	2X2' FLUORESCENT - DC-1 OR DC-3

REFLECTED CEILING PLAN FINISHES LEGEND

REFER TO SPECS DETAILS FOR ACCESS HATCH TYPES	CEILING HEIGHT ABOVE FINISH FLOOR
CERAMIC TILE CEILING	LAY-IN ACOUSTICAL TILE CEILING
EXPOSE STRUCTURE (ABOVE)	SUSPENDED GYPSUM BOARD CEILING (USE W.R. GYP. BD. AT WET AREAS)
EXTERIOR CEM. PLASTER - SMOOTH TROWEL FIN.	NO CEILING; OPEN TO STRUCTURE ABOVE