
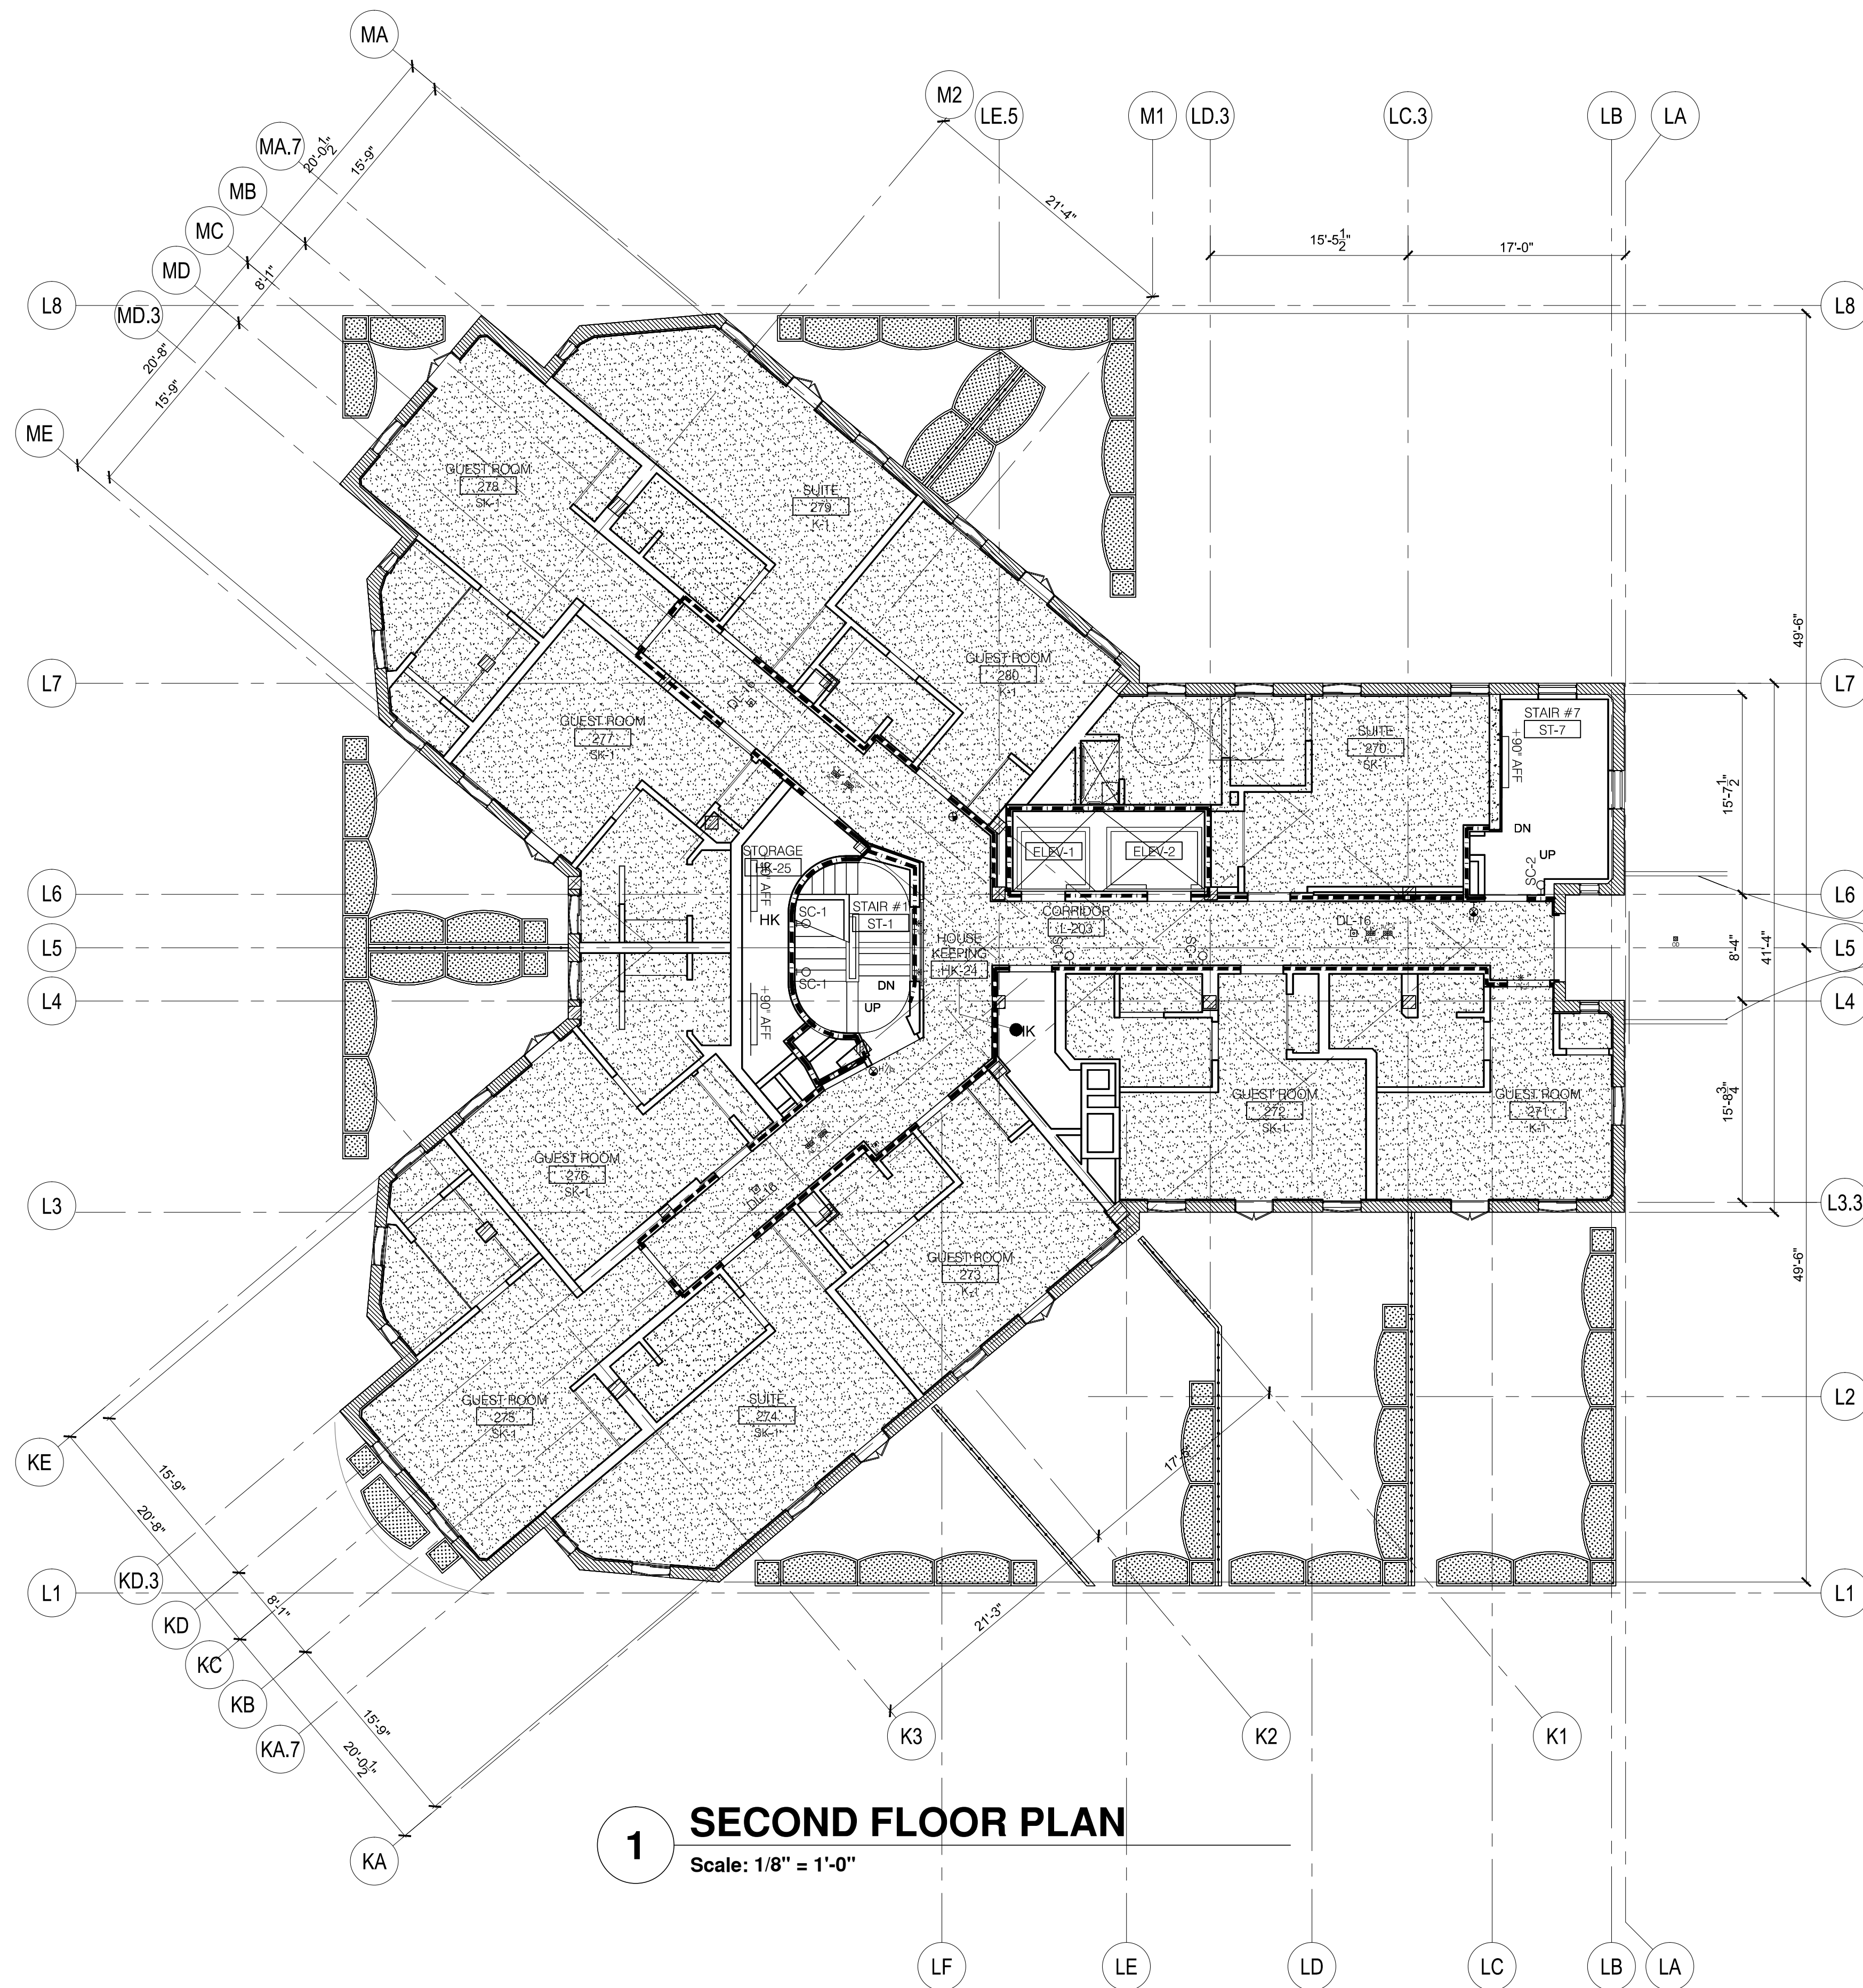


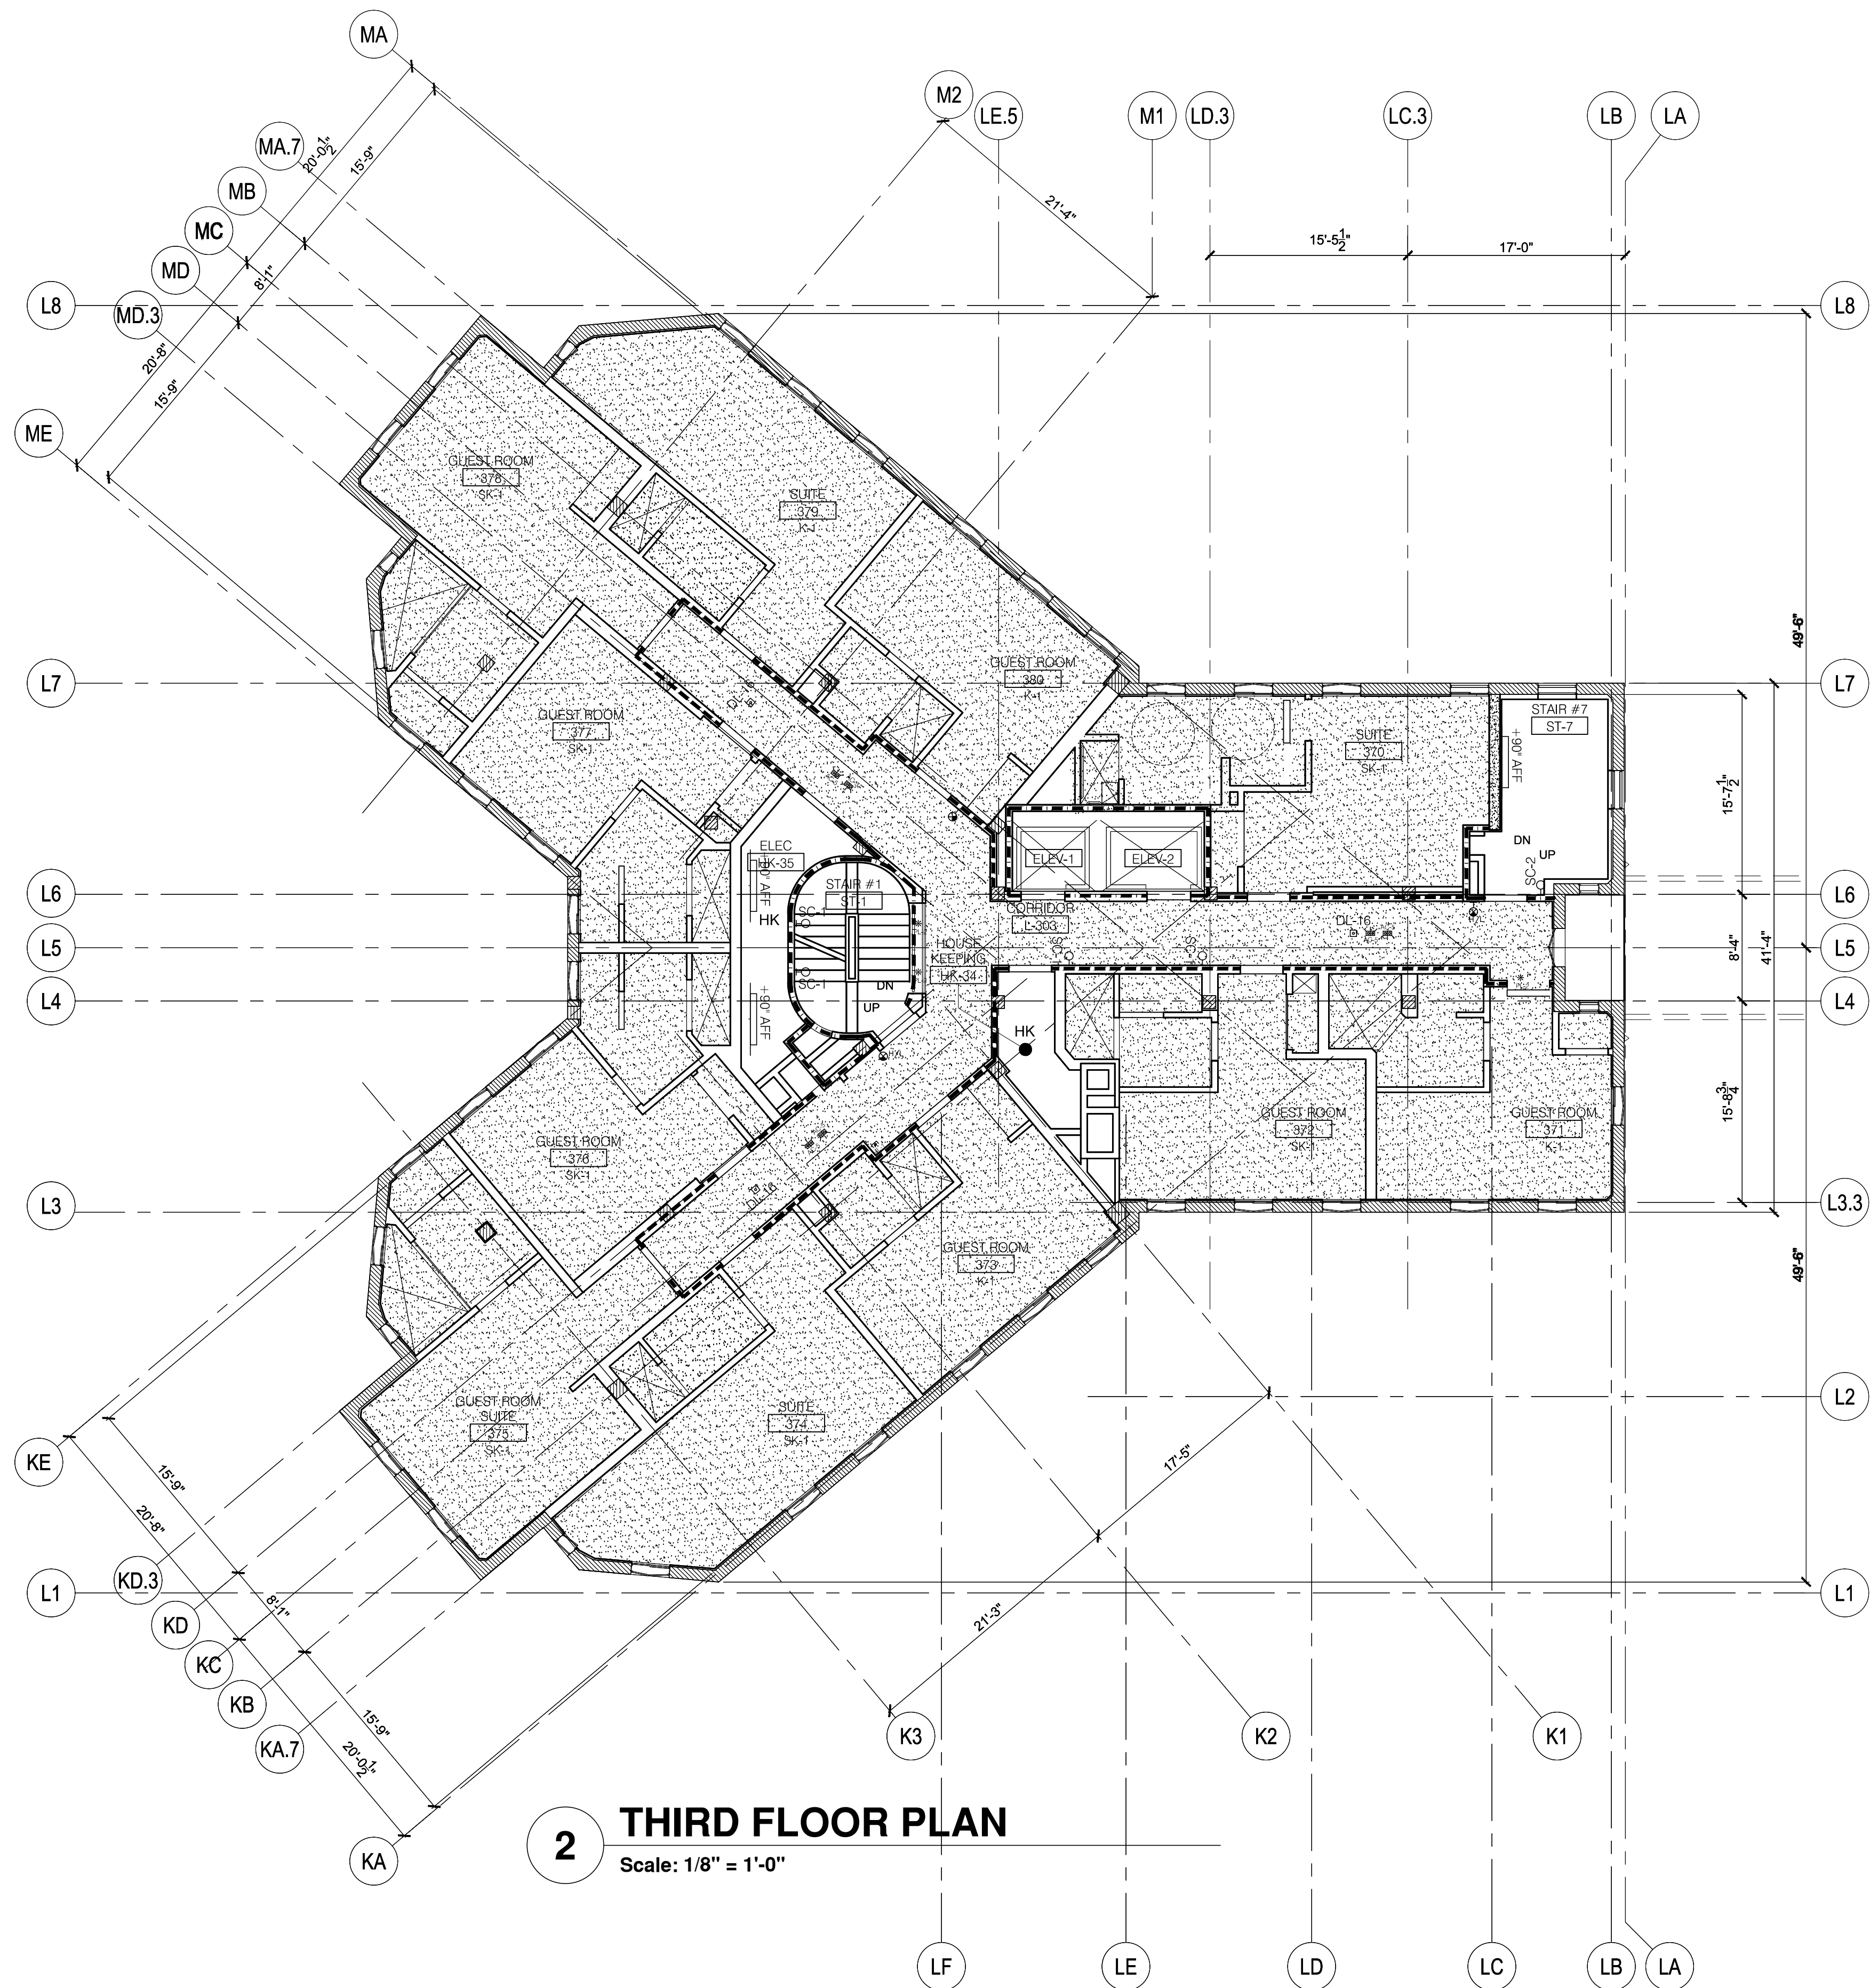

NOTE:
SEE ELECTRICAL DRAWINGS FOR FIXTURE
LAYOUT.

LIGHT FIXTURES LEGEND

- RECESSED EXTERIOR PLASTER ACCESS PANEL
- RECESSED STAINLESS STEEL ACCESS PANEL
- RECESSED DRYWALL ACCESS PANEL
- IN WALL HORN STROBE, GRAINGER #16G826
- EXTERIOR FLOOD LIGHT

- NEW EXTERIOR SCONCE - EXSC-104
- EXISTING EXTERIOR SCONCE - ESC-1-04
- EXTERIOR GROUND UP LIGHT - E-9
- EXTERIOR SURFACE MOUNTED - E-8
- EXTERIOR DIRECTIONAL - E-6 or E-10
- EXTERIOR DOWN LIGHT - E-5

- EXTERIOR TAPE LIGHT - E-2
- EXTERIOR STEP LIGHT - E-1
- PENDANT LIGHT - 50W
- COVE LIGHTS - CO-1 THROUGH CO-3
- LOW LEVEL W/ SENSOR - LL-1
- LINEAR CLOSET LIGHT - CL-1 OR CL-2

- ACCENT MIRROR LIGHT - ML-1
- ACCENT LIGHT - AC-5
- ACCENT LIGHT - AC-1 THROUGH AC-4
- PIN LIGHTS LIGHTS - PL-1 THROUGH PL-3
- DOWN LIGHTS - DL-1 THROUGH DL-16
- SPECIALTY PENDANT - 300W

- SURFACE WALL MOUNTED - 50W
- SURFACE MOUNTED T8 - 2X28 W
- PENDANT MOUNTED T8 - 2X28 W
- SURFACE MOUNTED - SF-1
- 2X4' FLUORESCENT - DC-2 OR DC-4
- 2X2' FLUORESCENT - DC-1 OR DC-3

REFLECTED CEILING PLAN FINISHES LEGEND

- REFER TO SPECS DETAILS FOR ACCESS HATCH TYPES
- CERAMIC TILE CEILING
- EXPOSE STRUCTURE (ABOVE)
- EXTERIOR CEM. PLASTER - SMOOTH TROWEL FIN.

- CEILING HEIGHT ABOVE FINISH FLOOR
- LAY-IN ACOUSTICAL TILE CEILING
- SUSPENDED GYPSUM BOARD CEILING (USE W.R. GYP. BD. AT WET AREAS)
- NO CEILING; OPEN TO STRUCTURE ABOVE