



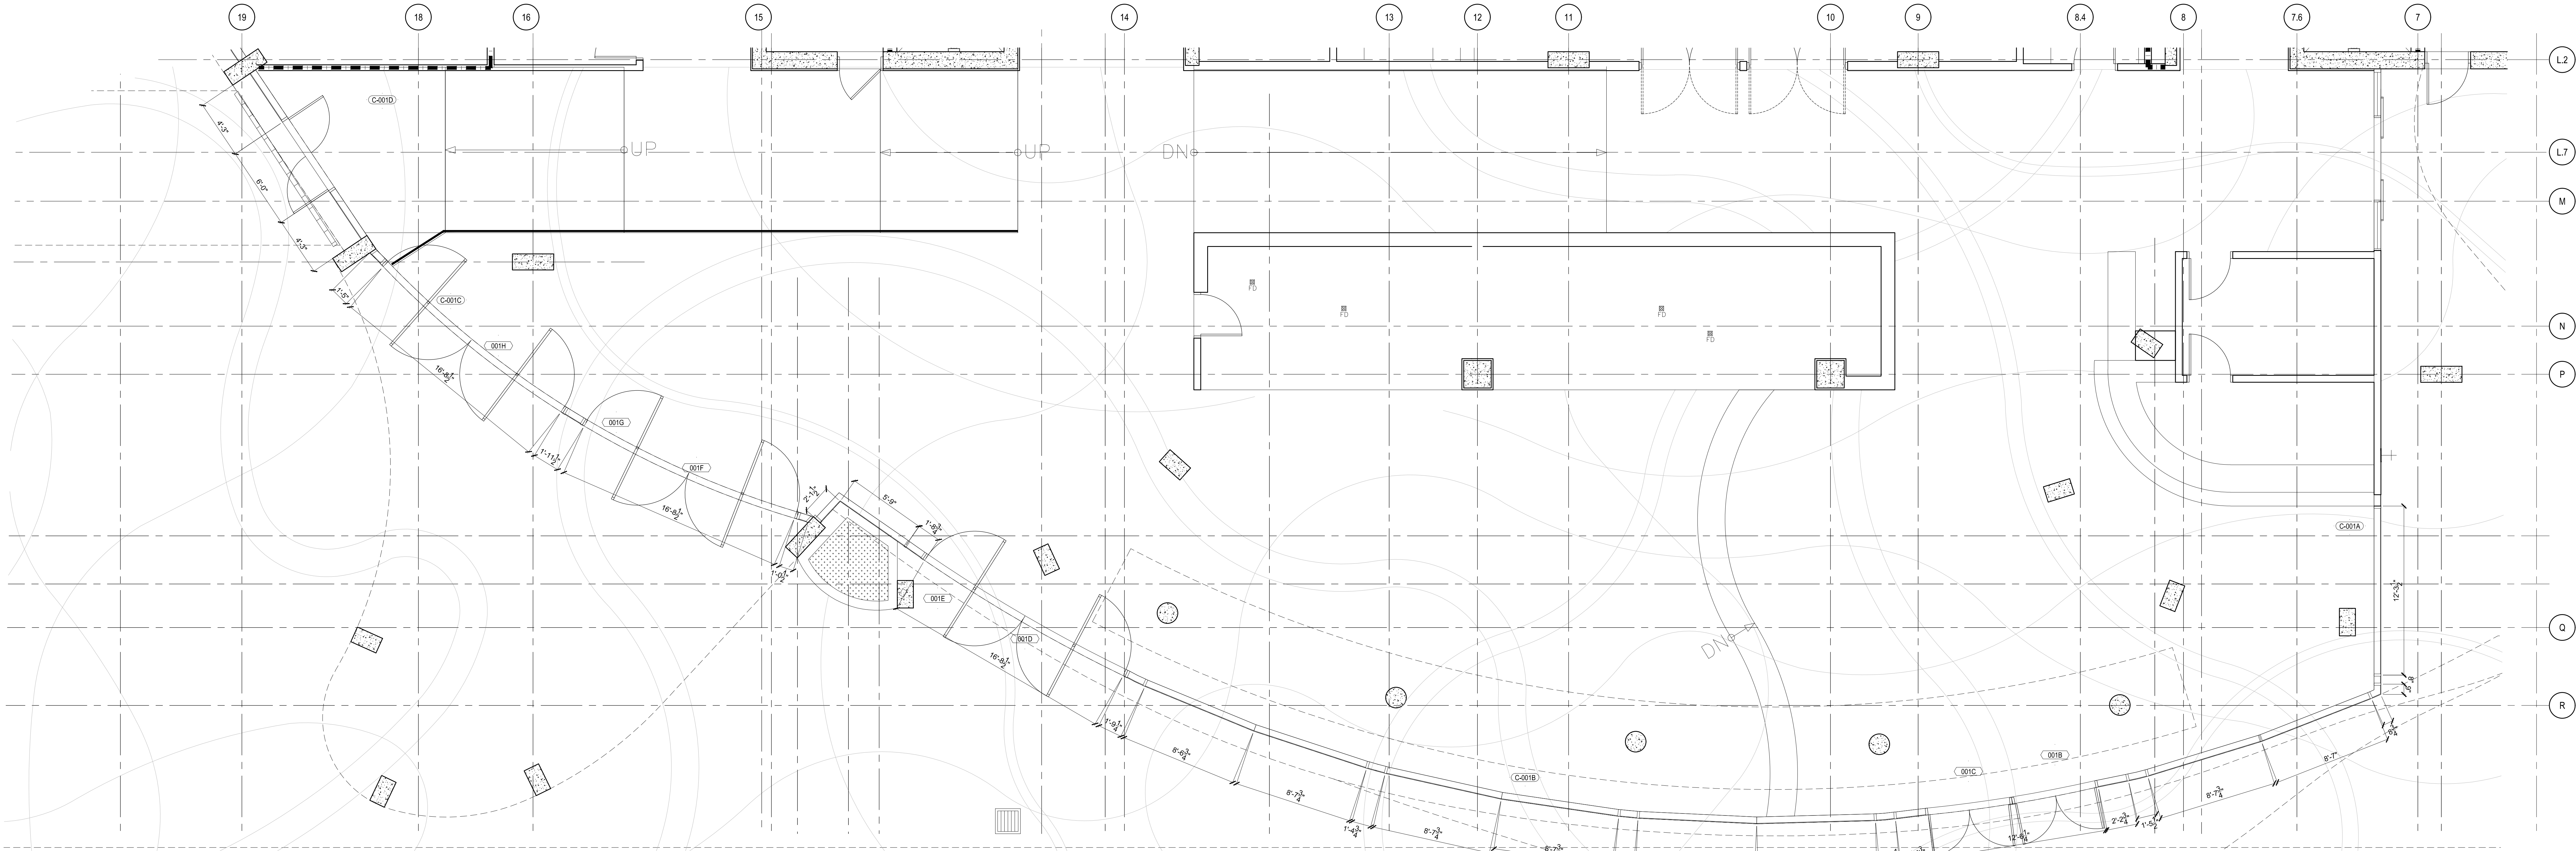

ENLARGED PLAN

1/4" = 1'-0"

2

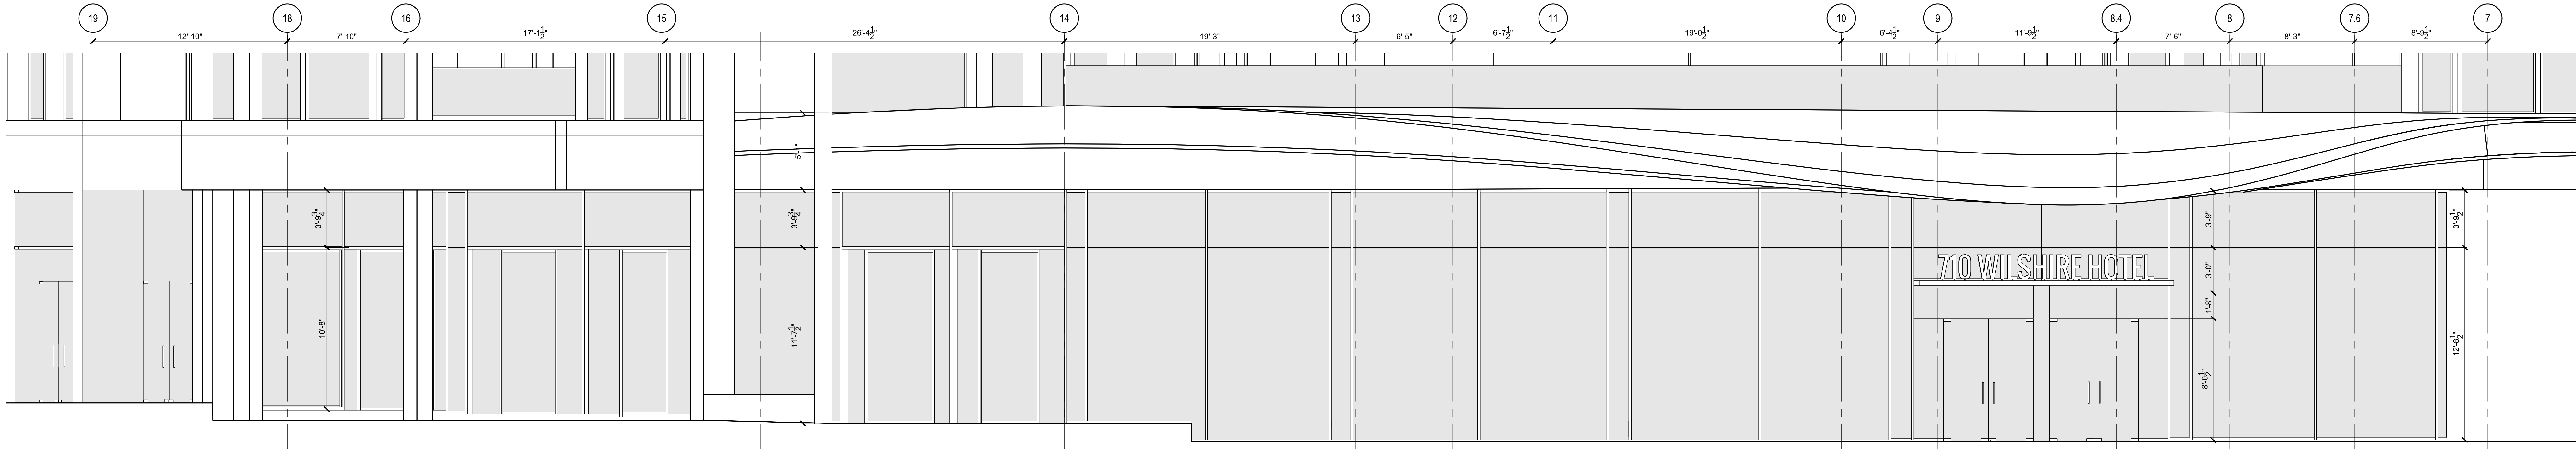

ENLARGED ELEVATION DETAIL PODIUM/GROUND

1/4" = 1'-0"

1

PROJECT	DATE	DESCRIPTION
710 WILSHIRE BOULEVARD	06/07/2013	Middum 02
MIXED-USE HOTEL PROJECT	08/04/2013	Middum 03
SANTA MONICA - CALIFORNIA, 90401	10/29/2013	Middum 04
	05/27/2016	Middum 05

hla

howard laks architects

1545 twelfth street,
santa monica, ca 90401

voice : 310-393-4465
fax : 310-393-2230

CONSULTANTS

710 WILSHIRE BOULEVARD

MIXED-USE HOTEL PROJECT

SANTA MONICA - CALIFORNIA, 90401

ENLARGED ELEVATION AT GROUND/PODIUM

DRAWN SC

CHECKED HLA

APPROVED

SCALE AS NOTED

SHEET

A-623

DATE June 25, 2013

PROJECT NUMBER HLA 0000000-00000