


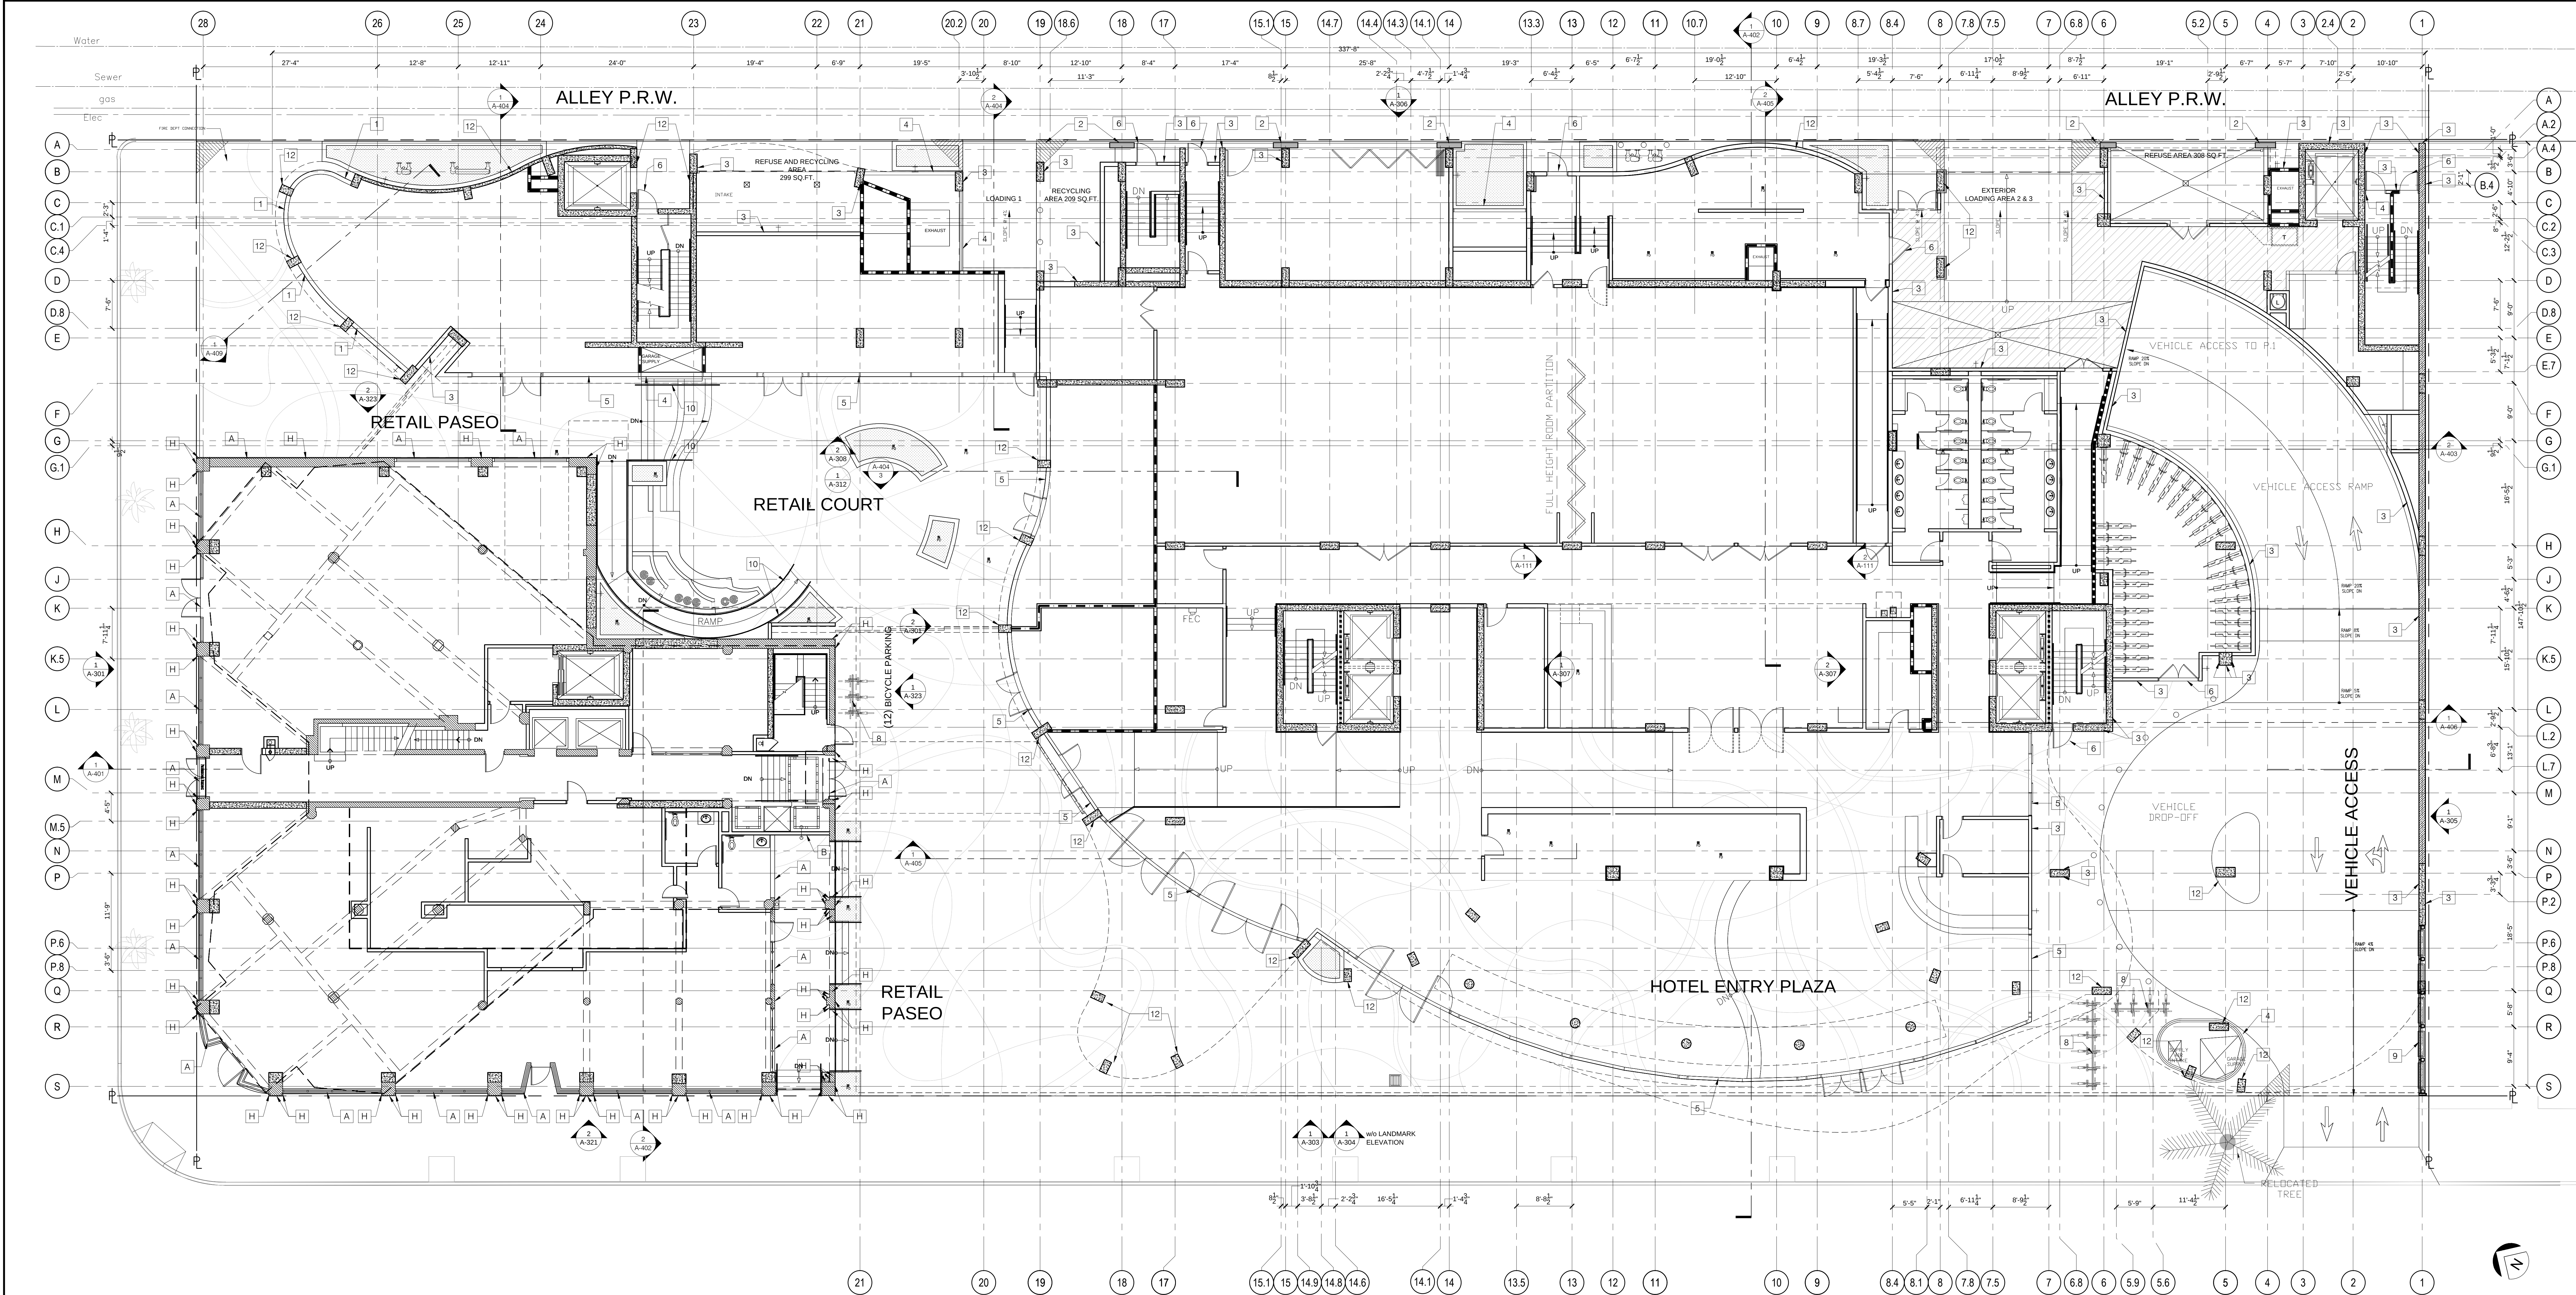

LANDMARK FINISH KEYNOTE LEGEND

A	MATERIAL: ALUMINUM FRAME	COLOR: CLEAR ANODIZED ALUMINUM
B	MATERIAL: HARD TROWEL SMOOTH FINISH ACRYLIC PLASTER	COLOR: BENJAMIN MOORE OC-13
C	MATERIAL: TERRA COTTA MISSION TILE	COLOR: GLAZING MCBEAN BLENDED RED
D	MATERIAL: EXISTING STREEL TO BE REFURBISHED	COLOR: BENJAMIN MOORE 2118-10
E	MATERIAL: EXISTING CONCRETE TO BE REFURBISHED	COLOR: BENJAMIN MOORE 963
F	MATERIAL: WASTE MOLD CONCRETE	COLOR: BENJAMIN MOORE 976

G	MATERIAL: CONCRETE	COLOR: BENJAMIN MOORE OC-45
H	MATERIAL: CONCRETE	COLOR: CLEAR PENETRATING SILOXANE SEALANT
J	MATERIAL: WOOD	COLOR: BENJAMIN MOORE 2118-10

NEW BUILDING FINISH KEYNOTE LEGEND

1	MATERIAL: ALUMINUM FRAME	COLOR: CLEAR ANODIZED ALUMINUM
2	MATERIAL: GFRP	COLOR: 12118G.2P 1.15.14
3	MATERIAL: HARD TROWEL SMOOTH FINISH ACRYLIC PLASTER	COLOR: BENJAMIN MOORE OC-13
4	MATERIAL: ALUMINUM / LOUVERS	COLOR: METALLIC SILVER COLORWELD 300XL
5	MATERIAL: ALUMINUM FRAME	COLOR: CLEAR ANODIZED
6	MATERIAL: METAL DOOR	COLOR: BENJAMIN MOORE OC-13

7	MATERIAL: CENTRIA COLUMN WRAP	COLOR: BLACK CHROME
8	MATERIAL: STEEL BIKE RACK	COLOR: BRUSHED STAINLESS STEEL
9	MATERIAL: STEEL PANEL TRELLIS	COLOR: BENJAMIN MOORE 2118-10
10	MATERIAL: MISC STEEL	COLOR: BRUSHED STAINLESS STEEL
11	MATERIAL: TEMPERED GLASS	COLOR: CLEAR
12	MATERIAL: EXPOSED CAST-IN-PLACE CONCRETE	COLOR: NATURAL

13	MATERIAL: EXPOSED PRE-CAST CONCRETE FINS	COLOR: NATURAL
14	MATERIAL: SMOOTH STEEL TROWEL STUCCO	COLOR: GRAY TO MATCH WITH GFRP COLOR

GENERAL GRAPHIC LEGEND:

4 HOUR RATED CONC WALL	
4 HOUR RATED CMU WALL	
4 HOUR RATED (E) CONC. WALL	
2 HOUR RATED WALLS	
1 HOUR RATED WALLS	
GFRP PANEL WALL SYSTEM	
REFER TO SHEET A-601 FOR ALL WALL TYPES	

PROJECT NO. : 05/07/2015
DATE : 05/07/2015
DESIGNER : HLA
CHECKED : HLA
APPROVED :
SCALE : 1/8" = 1'-0"
SHEET : A-801
DATE : June 25, 2013
PROJECT NUMBER : HLA 000000-00000

710 WILSHIRE BOULEVARD
MIXED-USE HOTEL PROJECT
SANTA MONICA - CALIFORNIA 90401
GROUND FLOOR EXTERIOR FINISH PLAN

CONSULTANTS
howard laks architects
1945 welth street
santa monica, ca 90401
voice : 310-393-4465
fax : 310-393-2230

DATE : 05/07/2015
DATE : 06/04/2015
DATE : 10/20/2015
DATE : 05/27/2016
MEMO 02
MEMO 03
MEMO 04
MEMO 05

hl
hla