


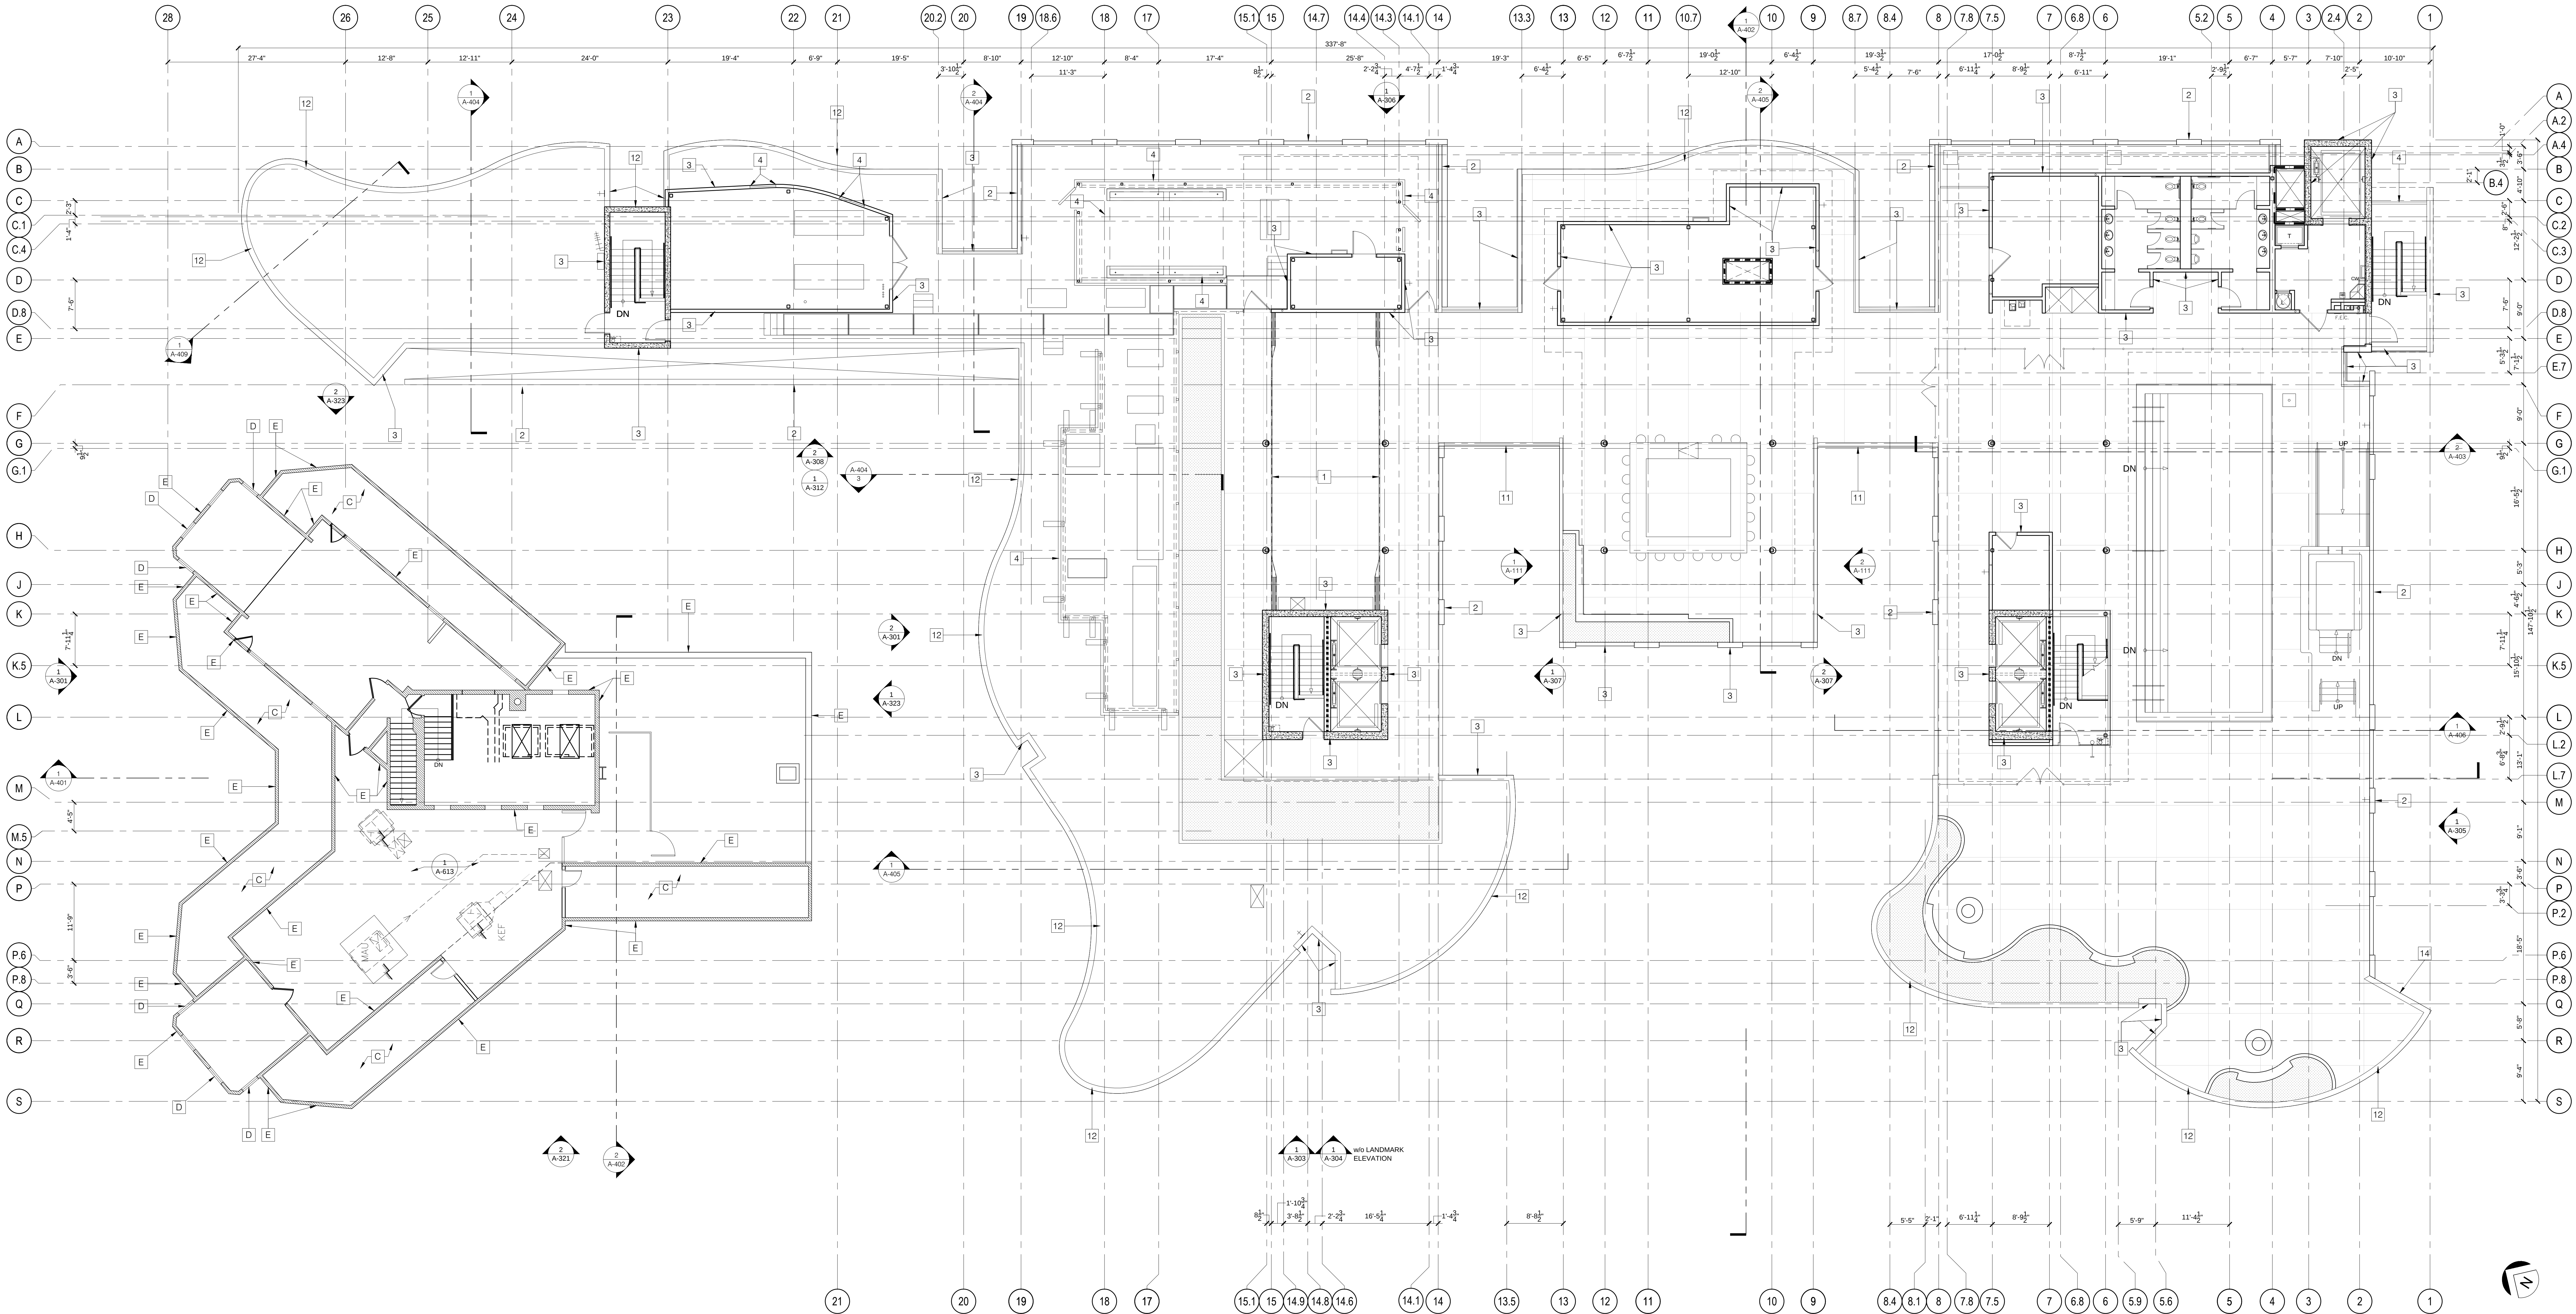

LANDMARK FINISH KEYNOTE LEGEND

A	MATERIAL: ALUMINUM FRAME COLOR: CLEAR ANODIZED ALUMINUM	G	MATERIAL: CONCRETE COLOR: BENJAMIN MOORE OC-45
B	MATERIAL: HARD TROWEL SMOOTH FINISH ACRYLIC PLASTER COLOR: BENJAMIN MOORE OC-13	H	MATERIAL: CONCRETE COLOR: CLEAR PENETRATING SILOXANE SEALANT
C	MATERIAL: TERRA COTTA MISSION TILE COLOR: GLADDING MCBEAN BLENDED RED	J	MATERIAL: WOOD COLOR: BENJAMIN MOORE 2118-10
D	MATERIAL: EXISTING STREEL TO BE REFURBISHED COLOR: BENJAMIN MOORE 2118-10		
E	MATERIAL: EXISTING CONCRETE TO BE REFURBISHED COLOR: BENJAMIN MOORE 963		
F	MATERIAL: WASTE MOLD CONCRETE COLOR: BENJAMIN MOORE 976		

NEW BUILDING FINISH KEYNOTE LEGEND

1	MATERIAL: ALUMINUM FRAME COLOR: CLEAR ANODIZED ALUMINUM	7	MATERIAL: CENTRIA COLUMN WRAP COLOR: BLACK CHROME
2	MATERIAL: GFRP COLOR: 12118G.2P 1.15.14	8	MATERIAL: STEEL BIKE RACK COLOR: BRUSHED STAINLESS STEEL
3	MATERIAL: HARD TROWEL SMOOTH FINISH ACRYLIC PLASTER COLOR: BENJAMIN MOORE OC-13	9	MATERIAL: STEEL PANEL TRELLIS COLOR: BENJAMIN MOORE 2118-10
4	MATERIAL: ALUMINUM / LOUVERS COLOR: BENJAMIN MOORE 2118-10	10	MATERIAL: MISC STEEL COLOR: BRUSHED STAINLESS STEEL
5	MATERIAL: ALUMINUM FRAME COLOR: CLEAR ANODIZED	11	MATERIAL: TEMPERED GLASS COLOR: CLEAR
6	MATERIAL: METAL DOOR COLOR: BENJAMIN MOORE OC-13	12	MATERIAL: EXPOSED CAST-IN-PLACE CONCRETE COLOR: NATURAL

13	MATERIAL: EXPOSED PRE-CAST CONCRETE FINS COLOR: NATURAL
14	MATERIAL: SMOOTH STEEL TROWEL STUCCO COLOR: GRAY TO MATCH WITH GFRP COLOR

GENERAL GRAPHIC LEGEND:

4 HOUR RATED CONC WALL	
4 HOUR RATED CMU WALL	
4 HOUR RATED (E) CONC. WALL	
2 HOUR RATED WALLS	
1 HOUR RATED WALLS	
GFRP PANEL WALL SYSTEM	
REFER TO SHEET A-601 FOR ALL WALL TYPES	