
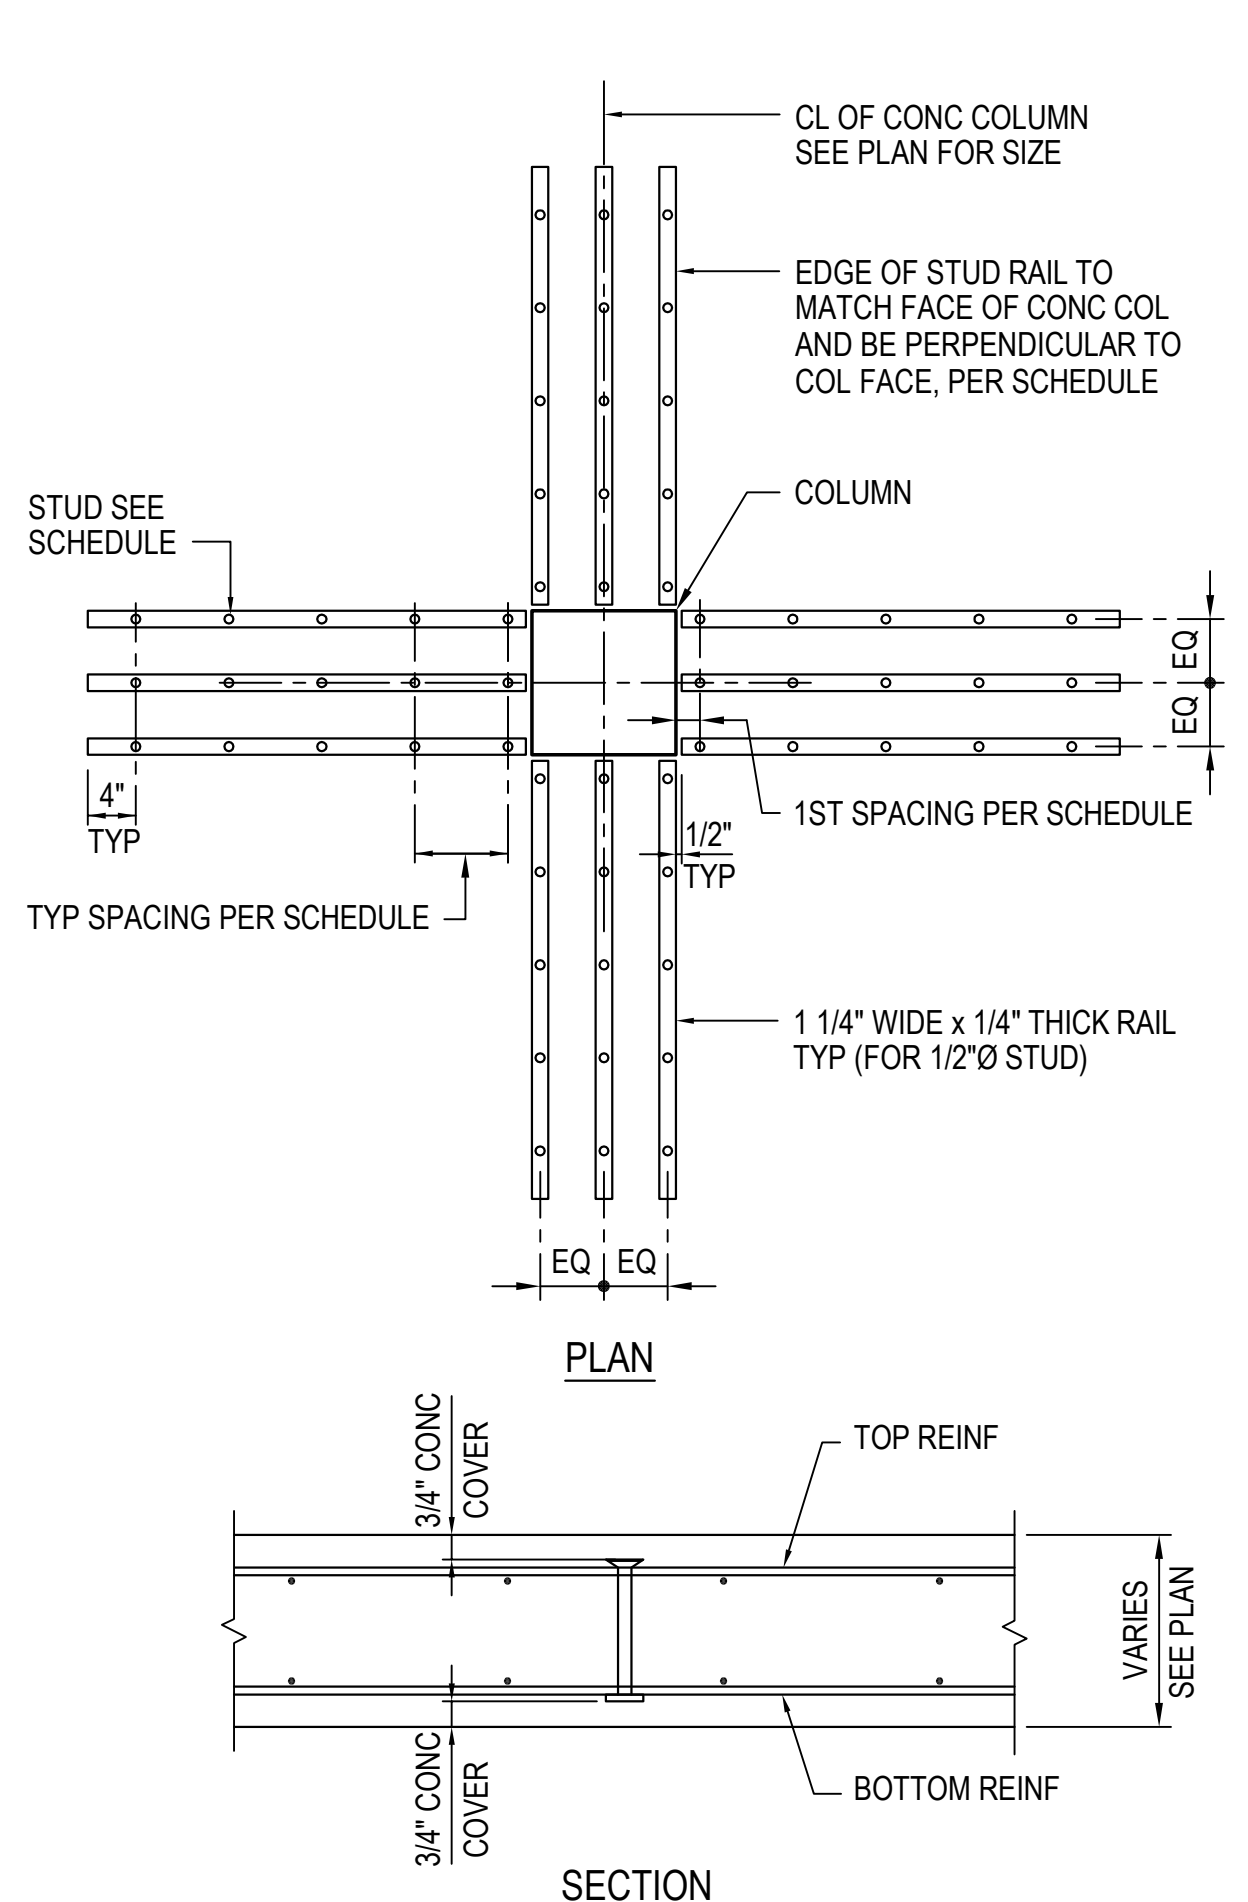


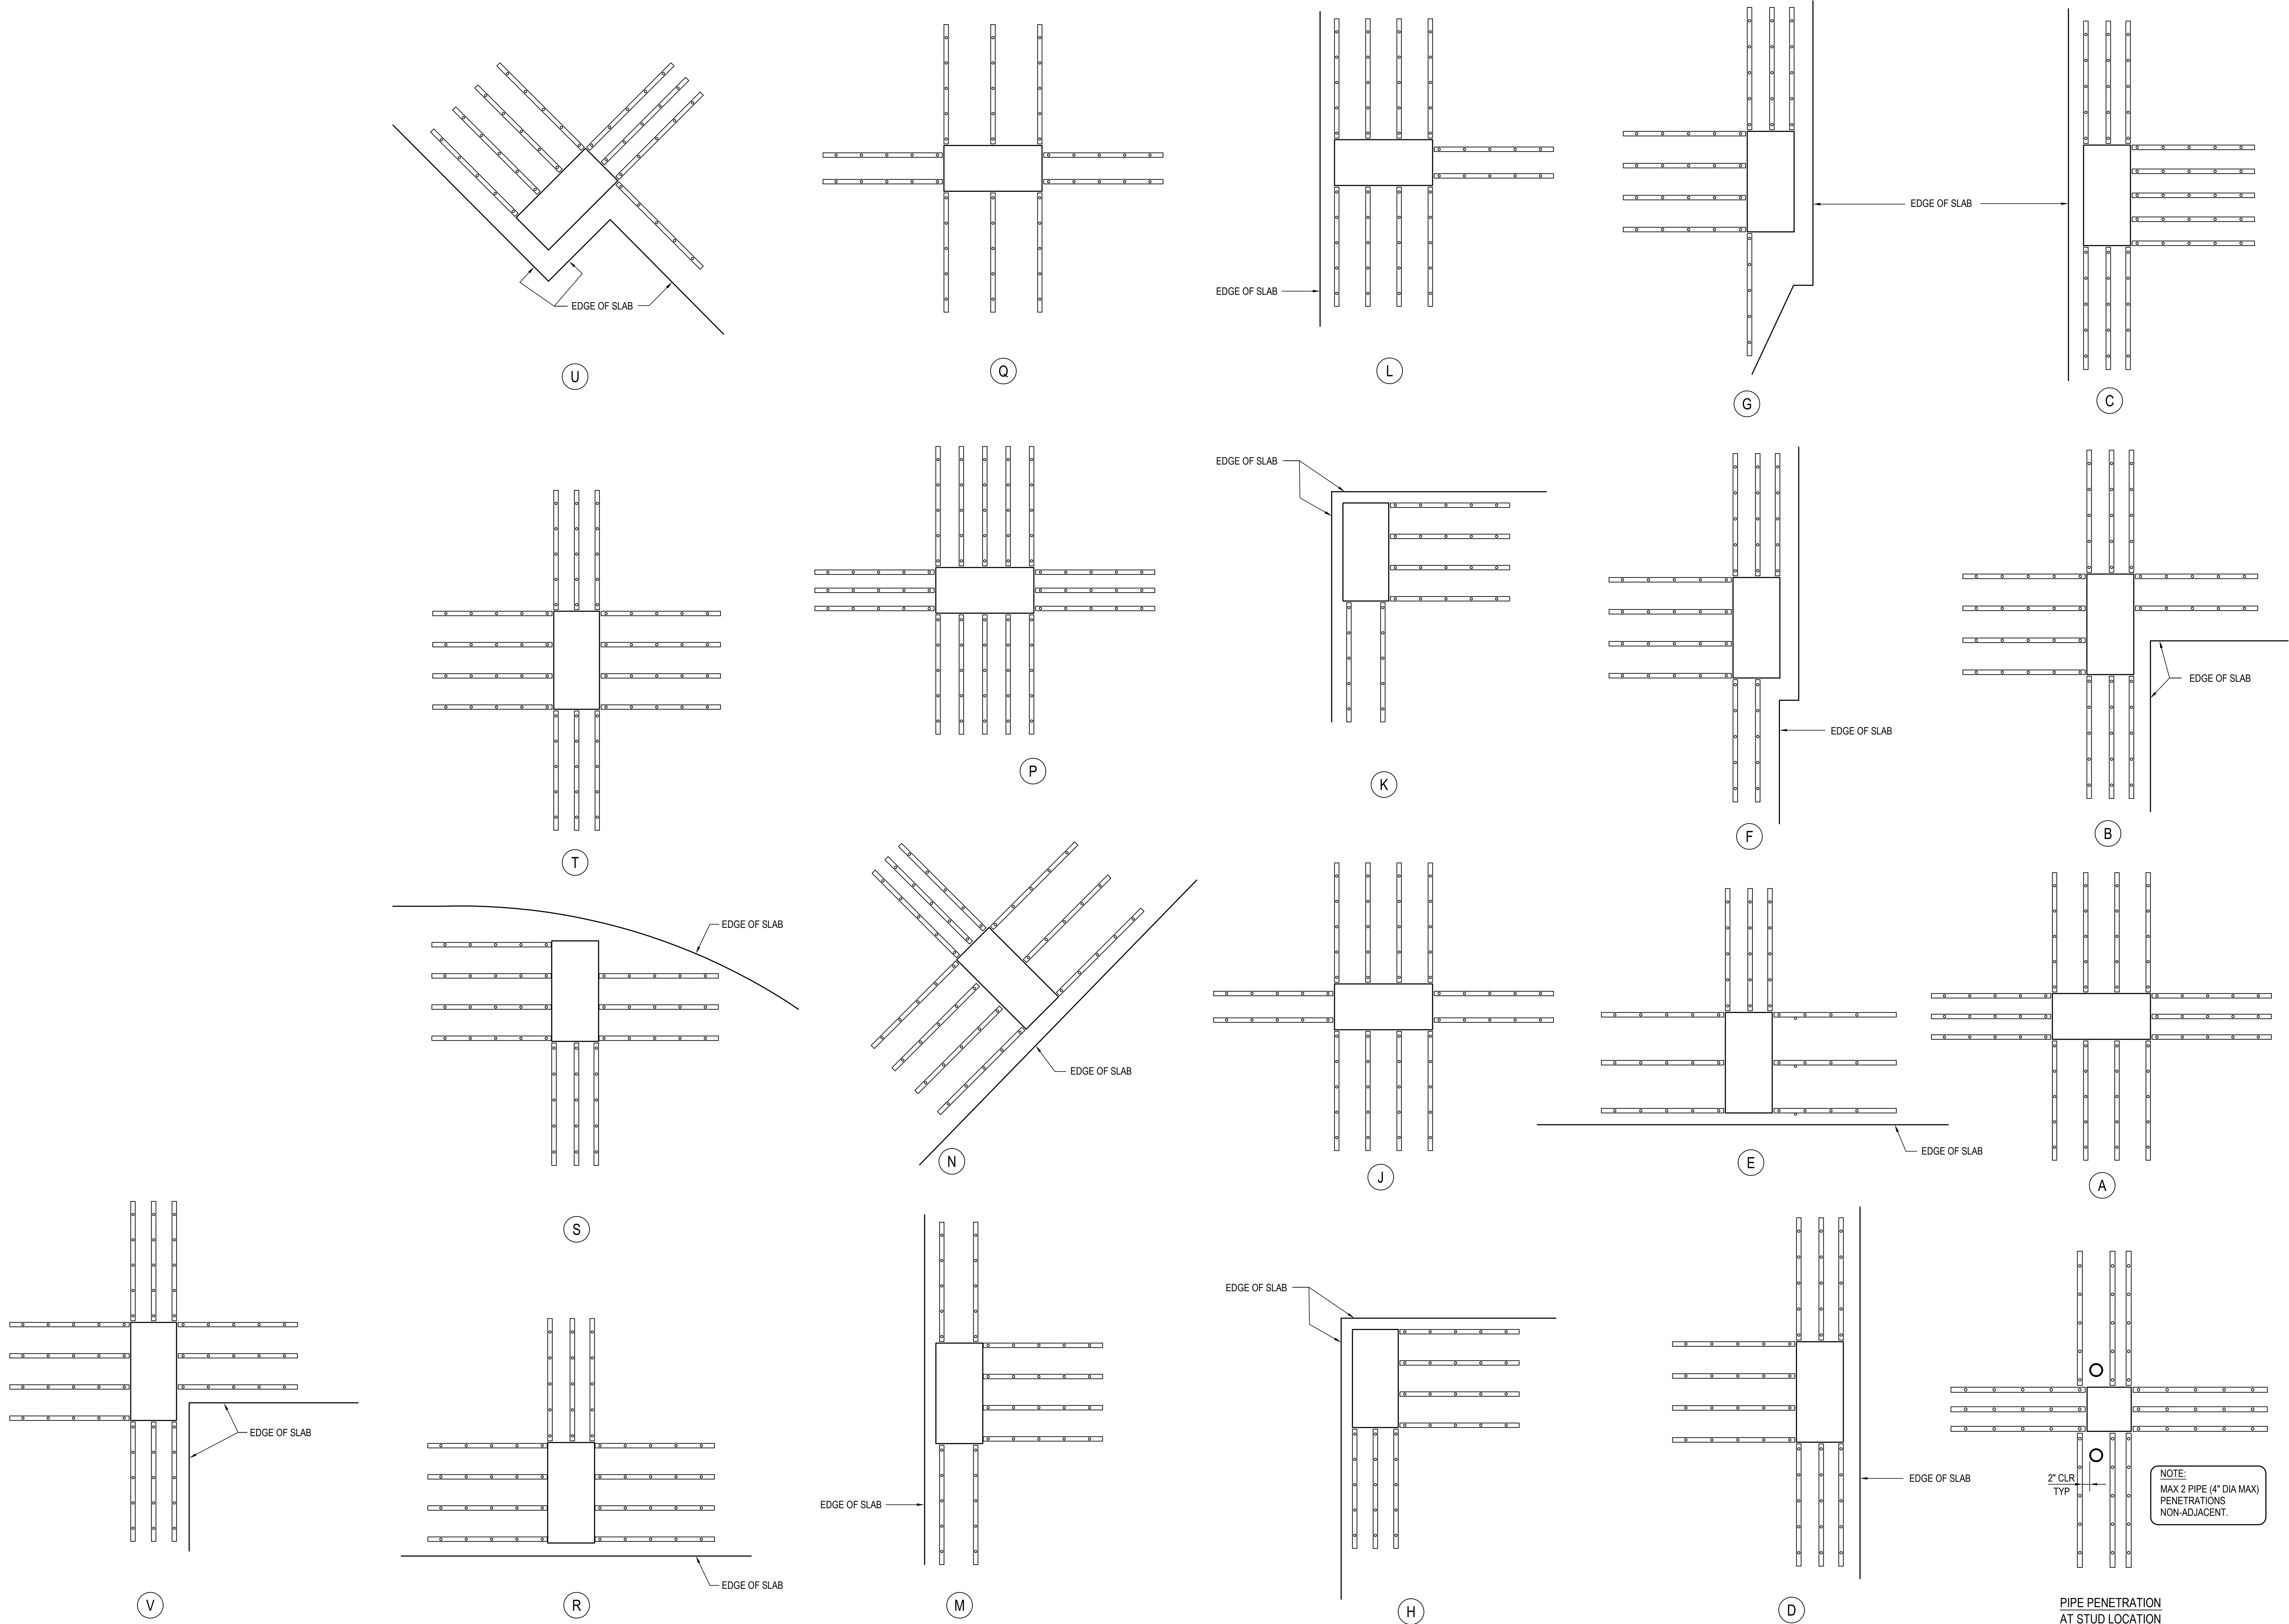

TYPE	No. OF RAILS	STUDS/ RAIL	STUD DIA	1ST SPONG/ TYP SPONG	LAYOUT
SR16-A	16	9	1/2"	1 3/4" - 3 1/4"	(P)
SR14-A	14	10	1/2"	1 3/4" - 3 1/4"	(A)
SR14-B	14	10	1/2"	2 3/8" - 4 1/2"	(T)
SR13-A	13	10	1/2"	1 3/4" - 3 1/4"	(V)
SR12-A	12	12	1/2"	1 3/4" - 2 3/4"	(B)
SR12-B	12	8	1/2"	2" - 3 1/2"	(J)
SR12-C	12	15	1/2"	2 3/8" - 3"	(B)
SR11-A	11	5	1/2"	1 3/4" - 3 1/4"	(C)
SR11-B	11	6	1/2"	2 3/8" - 4 1/2"	(R)
SR10-A	10	6	1/2"	2 3/8" - 4 1/2"	(D)
SR10-B	10	3	1/2"	2 3/8" - 3 1/4"	(D)
SR10-C	10	8	1/2"	1 3/4" - 3 1/4"	(N)
SR10-D	10	5	1/2"	4 1/8" - 6 1/2"	(Q)
SR10-E	10	8	1/2"	2" - 3 1/2"	(L)
SR10-F	10	6	1/2"	2 3/8" - 4 1/2"	(S)
SR10-G	10	20	1/2"	2 3/8" - 3"	(D)
SR9-A	9	6	1/2"	1 3/4" - 3 1/4"	(E)
SR9-B	9	6	1/2"	1 3/4" - 3 1/4"	(F)
SR8-A	8	3	1/2"	2 3/8" - 4 1/2"	(G)
SR8-B	8	8	1/2"	2" - 3 1/2"	(M)
SR8-C	8	6	1/2"	2 3/8" - 4 1/4"	(U)
SR7-A	7	6	1/2"	1 3/4" - 3 1/4"	(H)
SR6-A	6	8	1/2"	2" - 3 1/2"	(K)
SR6-A	6	22	1/2"	2 3/8" - 2 1/2"	(K)

NOTES:
1. SEE PLAN FOR TYPE & LOCATION OF RAILS PER COLUMN FACE.
2. SEE SCHEDULE BELOW FOR TYPE ON PLANS AND NUMBER OF STUDS PER RAIL.
3. ALL STUDS TO BE VERTICAL.

SHEAR STUD SCHEDULE
(ICC 2494 OR EQUIVALENT)