

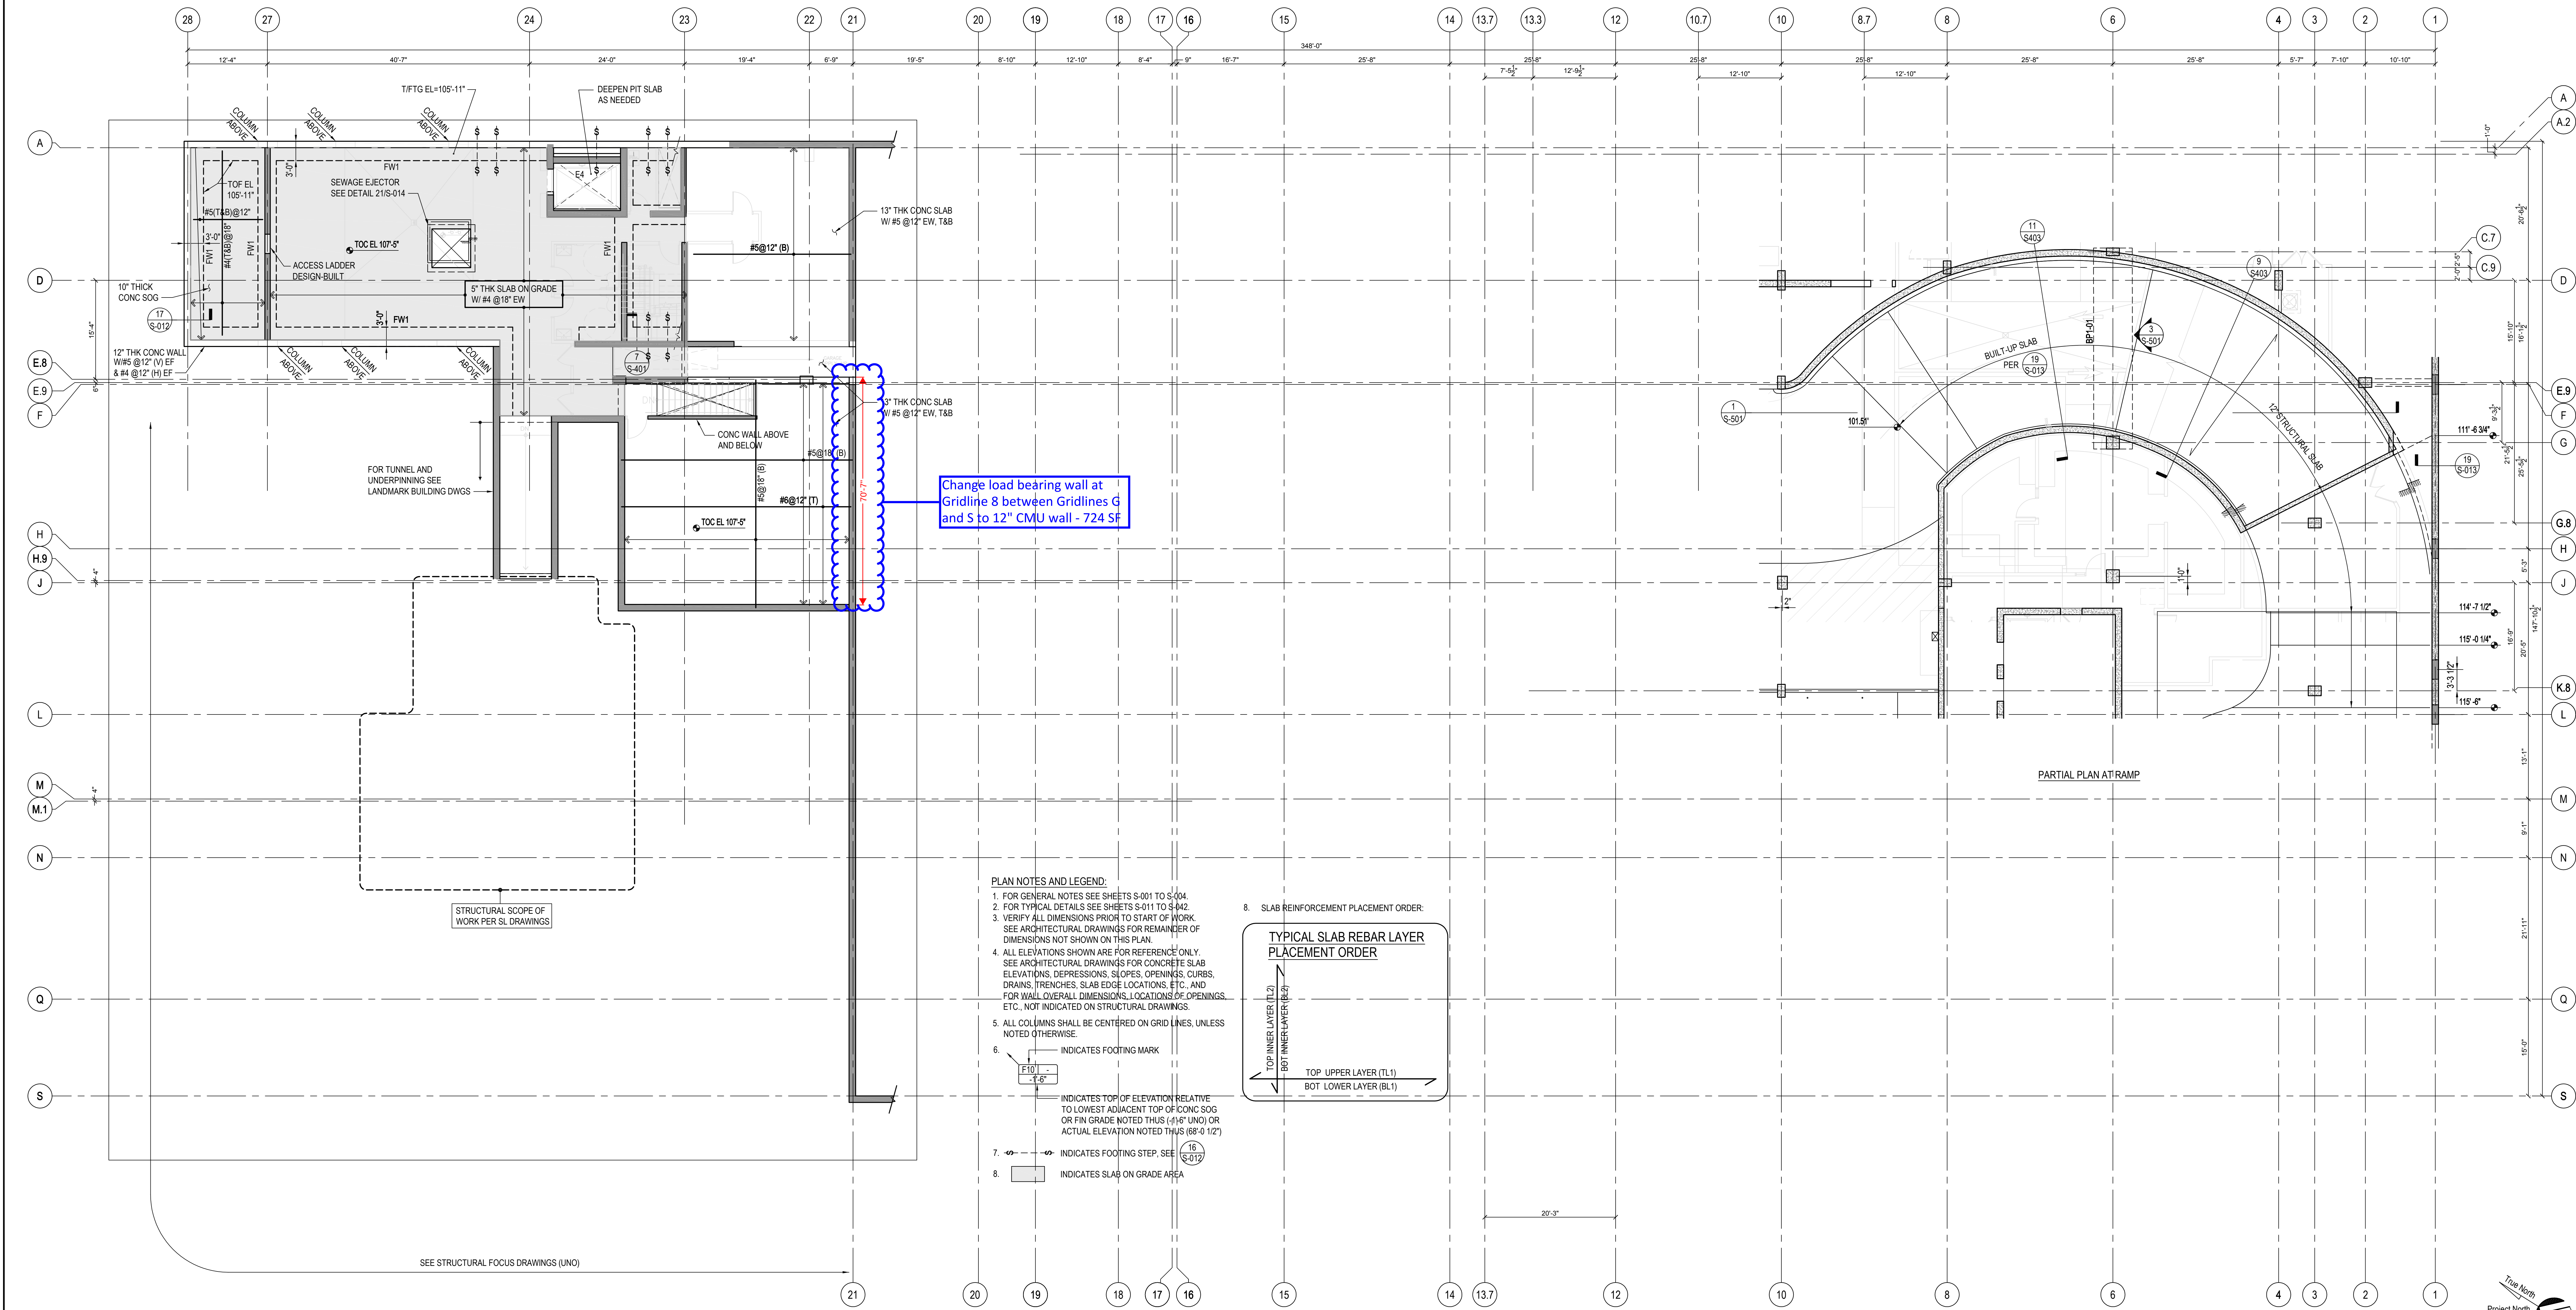
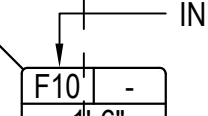
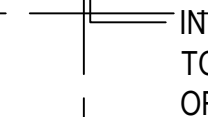
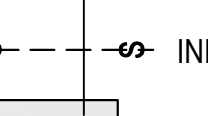


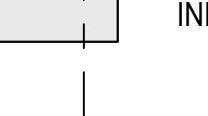

Change load bearing wall at
Gridline 8 between Gridlines G
and S to 12" CMU wall - 724 SF

- PLAN NOTES AND LEGEND:
1. FOR GENERAL NOTES SEE SHEETS S-001 TO S-004.
 2. FOR TYPICAL DETAILS SEE SHEETS S-011 TO S-042.
 3. VERIFY ALL DIMENSIONS PRIOR TO START OF WORK.
SEE ARCHITECTURAL DRAWINGS FOR REMAINDER OF
DIMENSIONS NOT SHOWN ON THIS PLAN.
 4. ALL ELEVATIONS SHOWN ARE FOR REFERENCE ONLY.
SEE ARCHITECTURAL DRAWINGS FOR CONCRETE SLAB
ELEVATIONS, DEPRESSIONS, SLOPES, OPENINGS, CURBS,
DRAINS, TRENCHES, SLAB EDGE LOCATIONS, ETC., AND
FOR WALL OVERALL DIMENSIONS, LOCATIONS OF OPENINGS,
ETC., NOT INDICATED ON STRUCTURAL DRAWINGS.
 5. ALL COLUMNS SHALL BE CENTERED ON GRID LINES, UNLESS
NOTED OTHERWISE.
 6.  INDICATES FOOTING MARK
 INDICATES TOP OF ELEVATION RELATIVE
TO LOWEST ADJACENT TOP OF CONC SOG
OR FIN GRADE NOTED THUS (-1'-6" UNO) OR
ACTUAL ELEVATION NOTED THUS (68'-0 1/2")
 7.  INDICATES FOOTING STEP, SEE 
 8.  INDICATES SLAB ON GRADE AREA

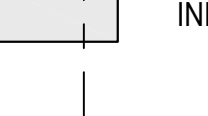