


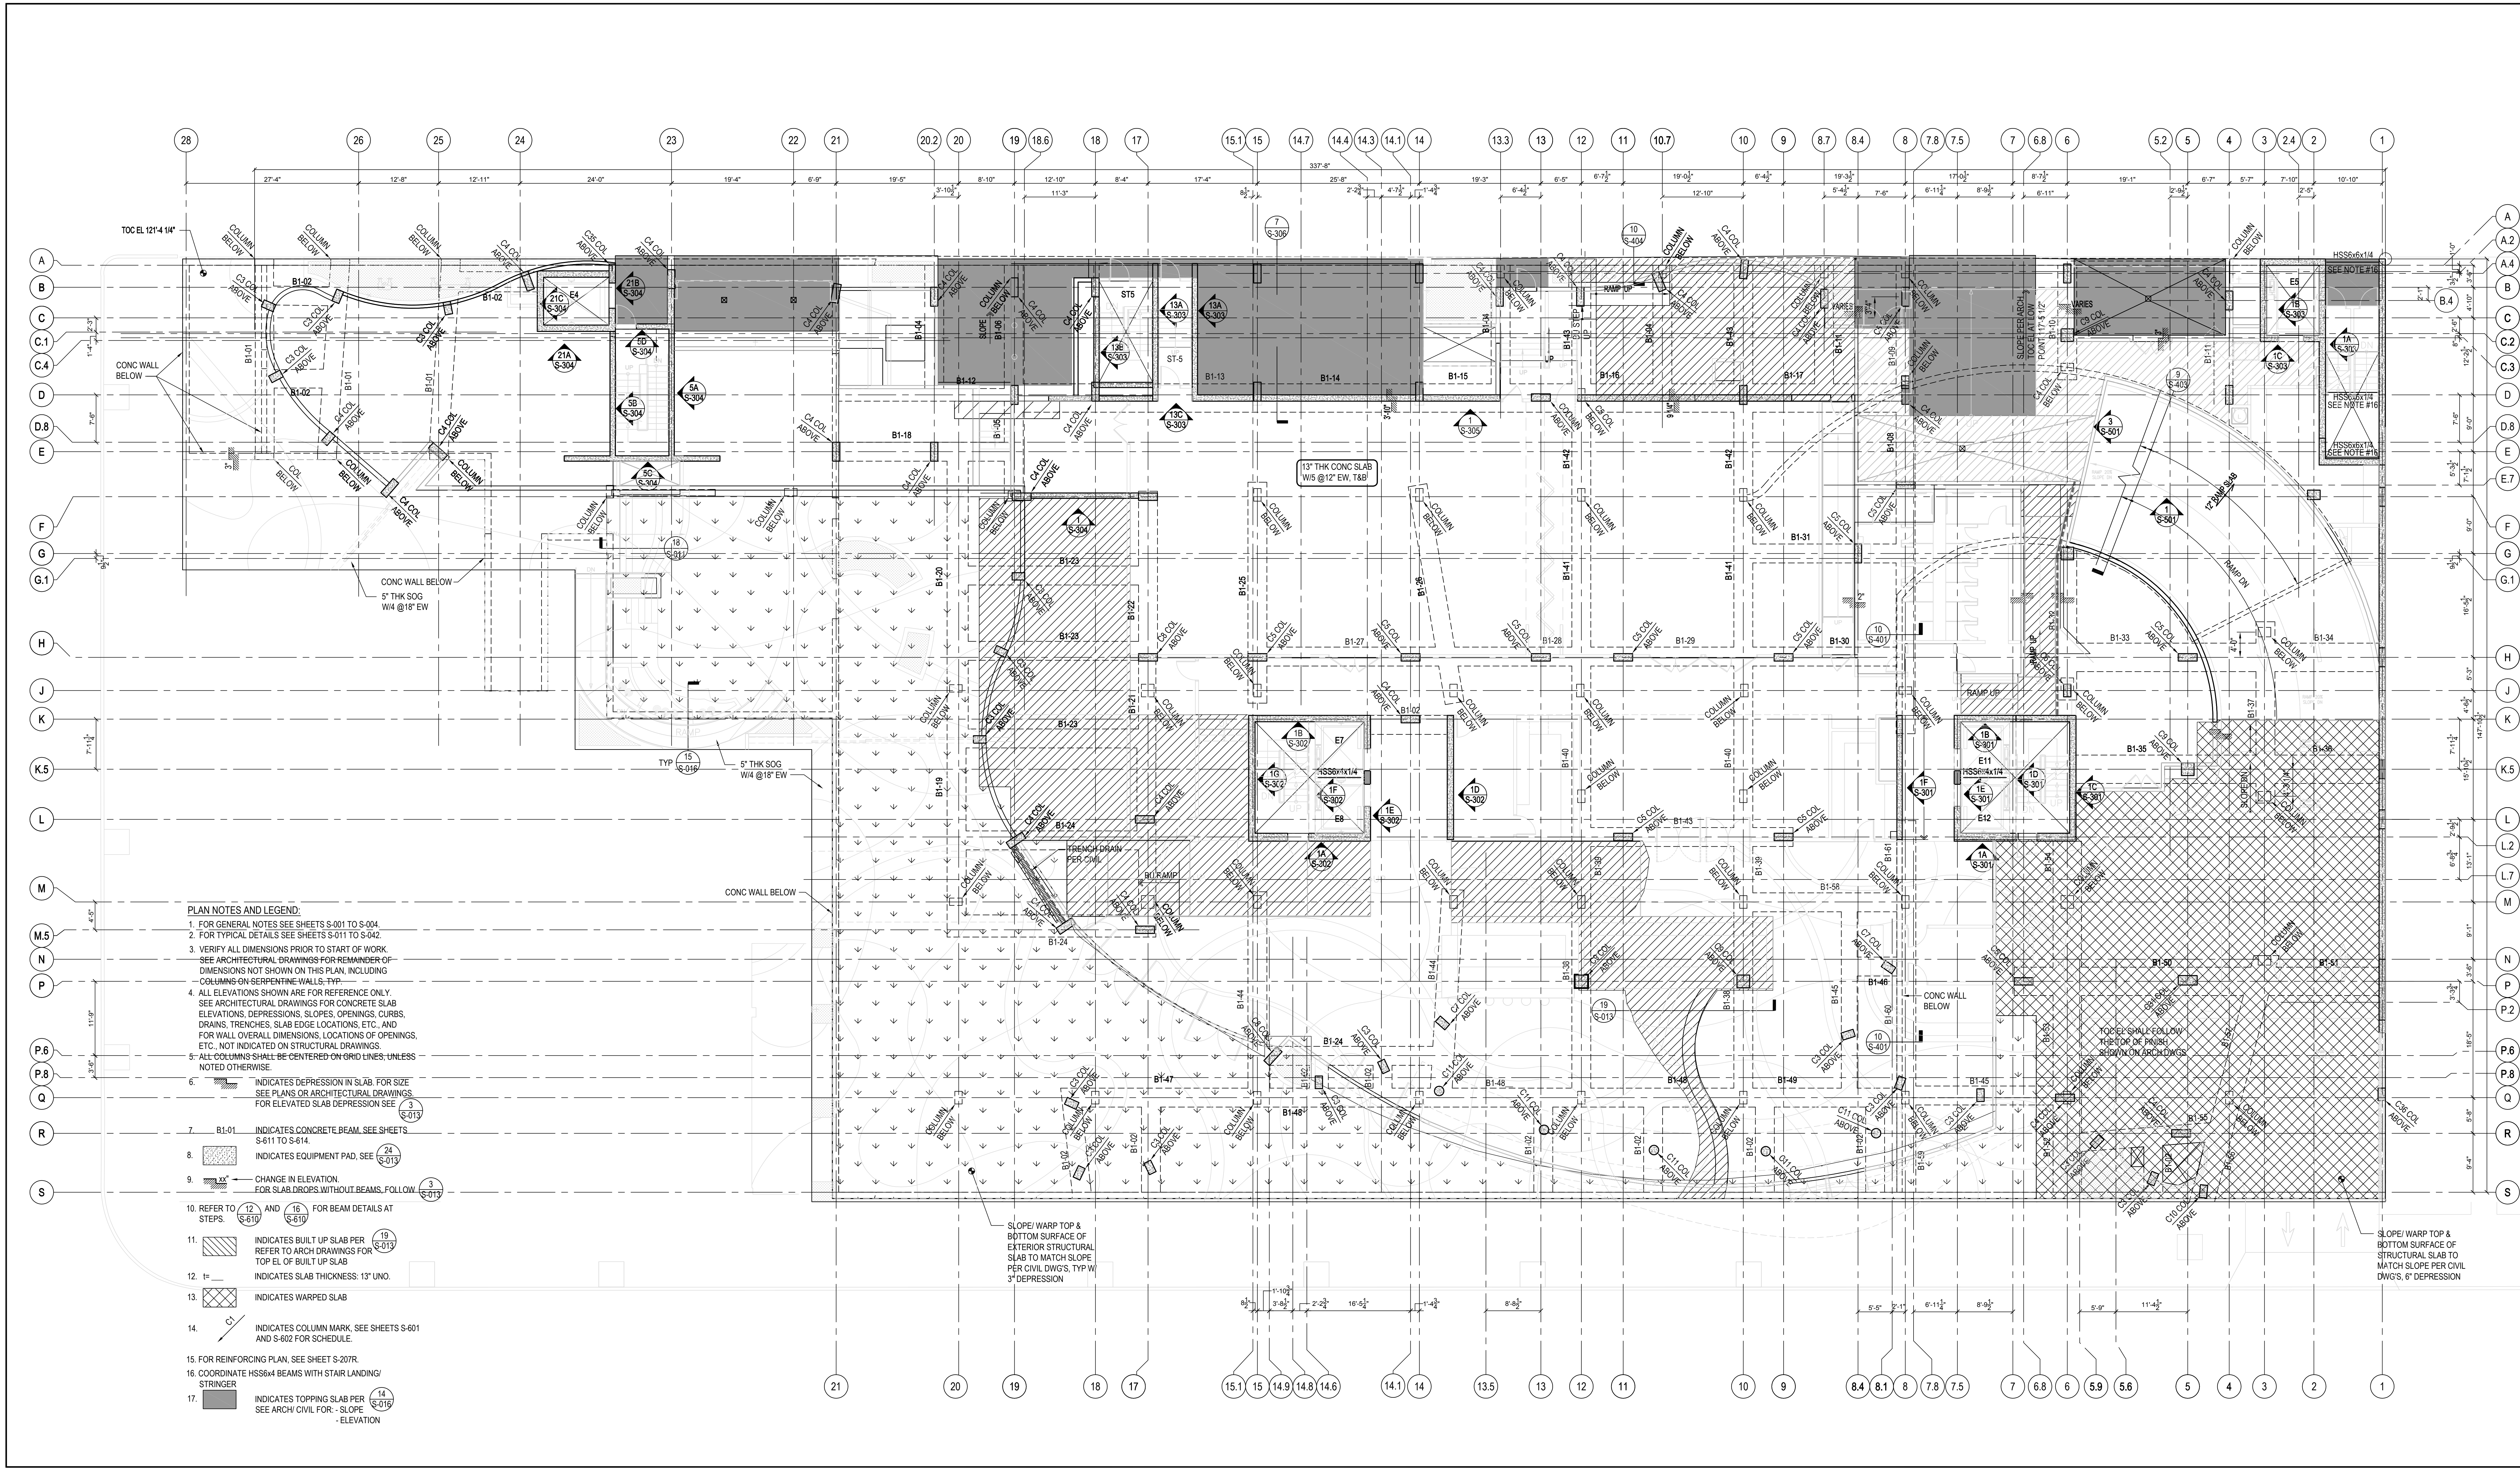

PLAN NOTES AND LEGEND:

1. FOR GENERAL NOTES SEE SHEETS S-001 TO S-004.
2. FOR TYPICAL DETAILS SEE SHEETS S-011 TO S-042.
3. VERIFY ALL DIMENSIONS PRIOR TO START OF WORK.
SEE ARCHITECTURAL DRAWINGS FOR REMAINDER OF
DIMENSIONS NOT SHOWN ON THIS PLAN, INCLUDING
COLUMNS ON SERPENTINE WALLS: TYP.
4. ALL ELEVATIONS SHOWN ARE FOR REFERENCE ONLY.
SEE ARCHITECTURAL DRAWINGS FOR CONCRETE SLAB
ELEVATIONS, DEPRESSIONS, SLOPES, OPENINGS, CURBS,
DRAINS, TRENCHES, SLAB EDGE LOCATIONS, ETC. AND
FOR WALL OVERALL DIMENSIONS, LOCATIONS OF OPENINGS,
ETC., NOT INDICATED ON STRUCTURAL DRAWINGS.
- 5- ALL COLUMNS SHALL BE CENTERED ON GRID LINES, UNLESS
NOTED OTHERWISE.
6. INDICATES DEPRESSION IN SLAB. FOR SIZE
SEE PLANS OR ARCHITECTURAL DRAWINGS.
FOR ELEVATED SLAB DEPRESSION SEE 24
S-013.
7. B1-01. INDICATES CONCRETE BEAM. SEE SHEETS
S-611 TO S-614.
8. INDICATES EQUIPMENT PAD, SEE 24
S-013.
9. CHANGE IN ELEVATION.
FOR SLAB DROPS WITHOUT BEAMS, FOLLOW 3
S-013.
10. REFER TO 12 AND 16 FOR BEAM DETAILS AT
STEPS.
11. INDICATES BUILT UP SLAB PER
REFER TO ARCH DRAWINGS FOR
TOP EL. OF BUILT UP SLAB.
12. INDICATES SLAB THICKNESS: 13" UNO.
13. INDICATES WARPED SLAB.
14. INDICATES COLUMN MARK, SEE SHEETS S-601
AND S-602 FOR SCHEDULE.
15. FOR REINFORCING PLAN, SEE SHEET S-207R.
16. COORDINATE HSS6x4 BEAMS WITH STAIR LANDING/
STRINGER.
17. INDICATES TOPPING SLAB PER
SEE ARCH/ CIVIL FOR: - SLOPE
- ELEVATION

REVISIONS

DATE	05/07/2013	ADDENDUM 02
DATE	09/04/2013	ADDENDUM 03
DATE	09/04/2013	ADDENDUM 04
DATE	09/27/2013	ADDENDUM 05

hla

howard laks architects

CONSULTANTS

158 N. Lugo Avenue
Pasadena, California 91101
Phone: 626.799.2216
Fax: 626.799.2220

solli bouquet
structural engineers

710 WILSHIRE BOULEVARD

MIXED-USE HOTEL PROJECT

SANTA MONICA - CALIFORNIA 90401

GROUND FLOOR FRAMING PLAN

DATE: June 25, 2013
PROJECT NUMBER: HLA 0000000-00000