

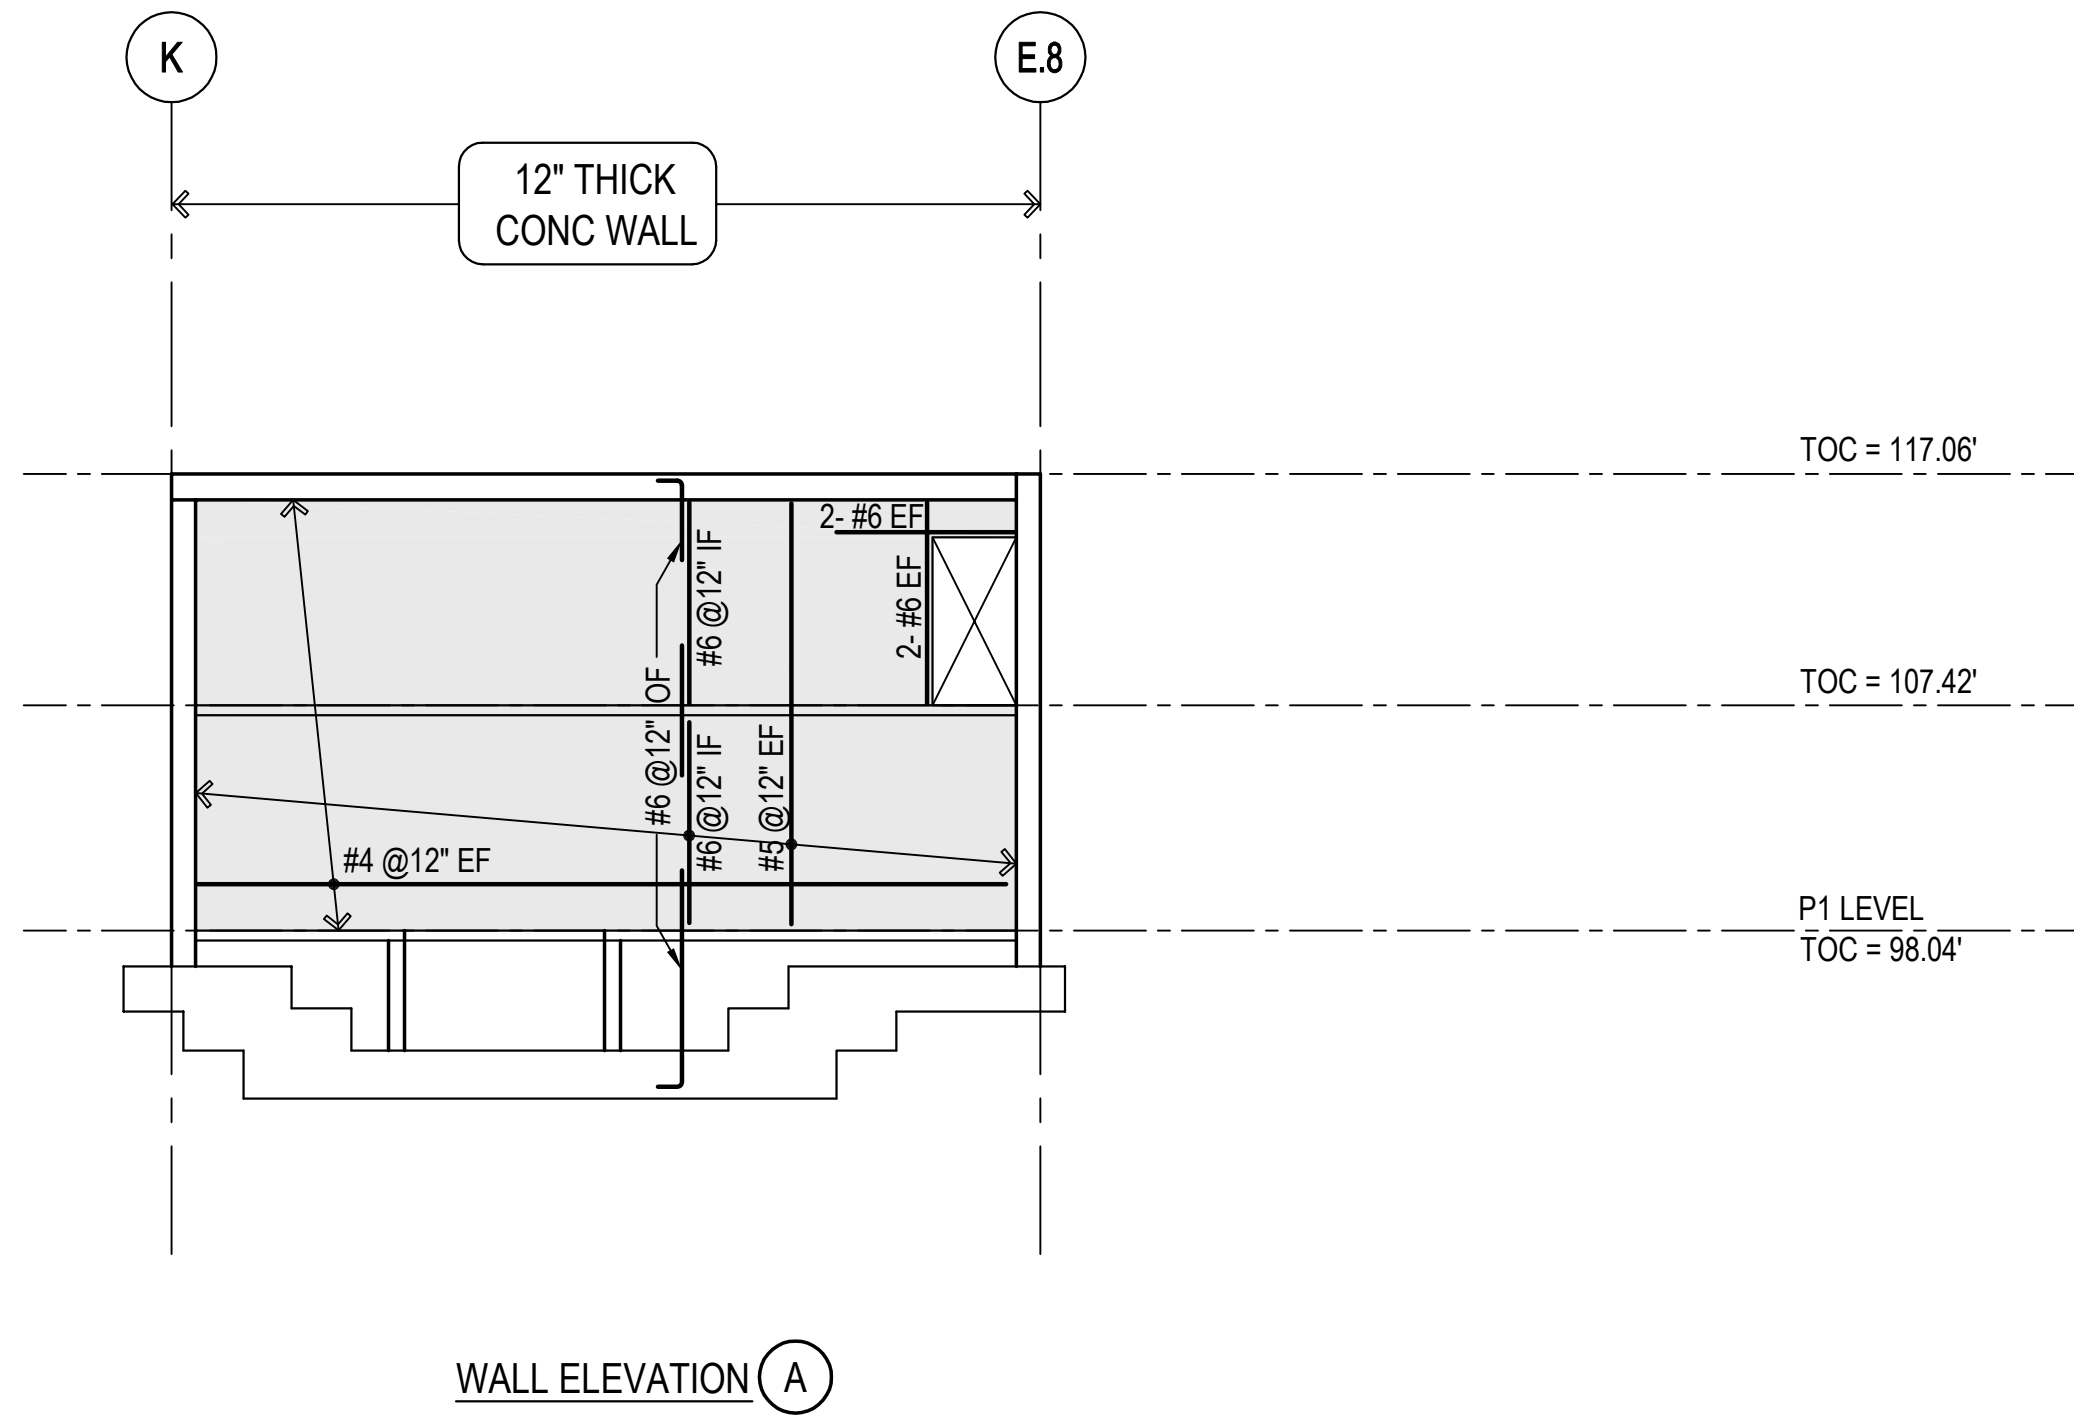


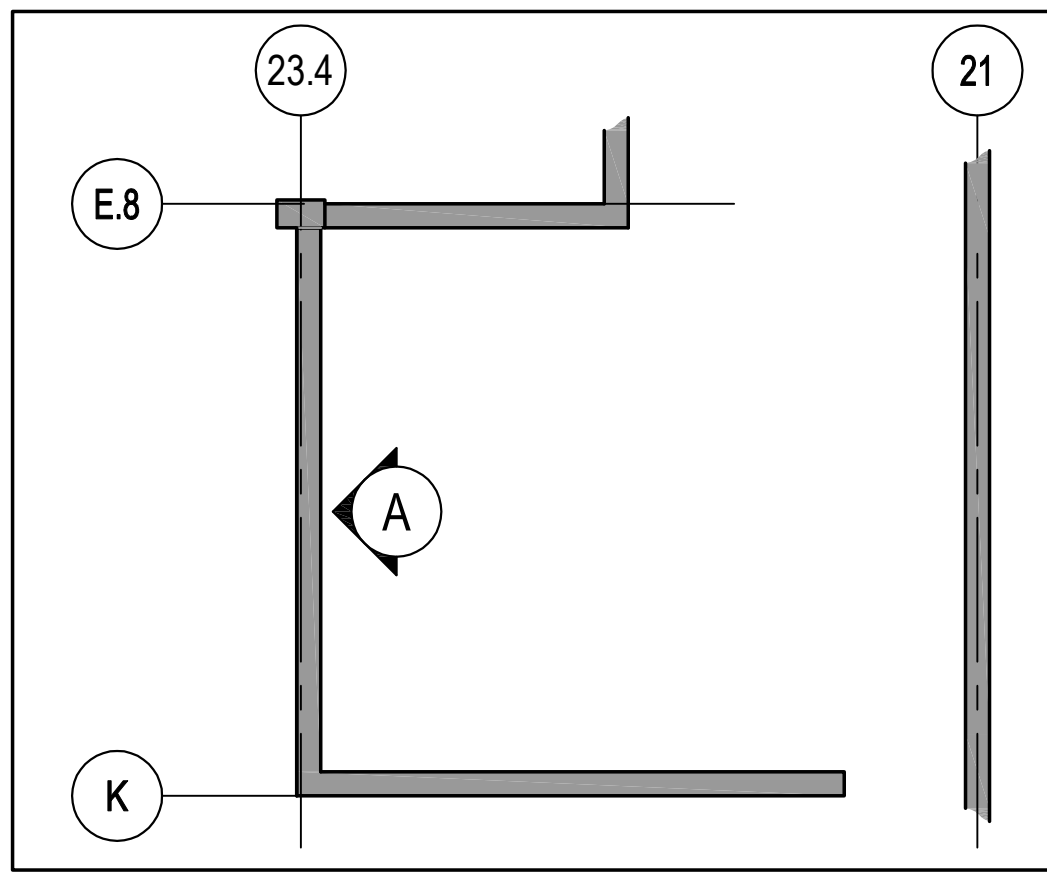

SHEAR WALL ELEVATION ON LINE 23.4



23

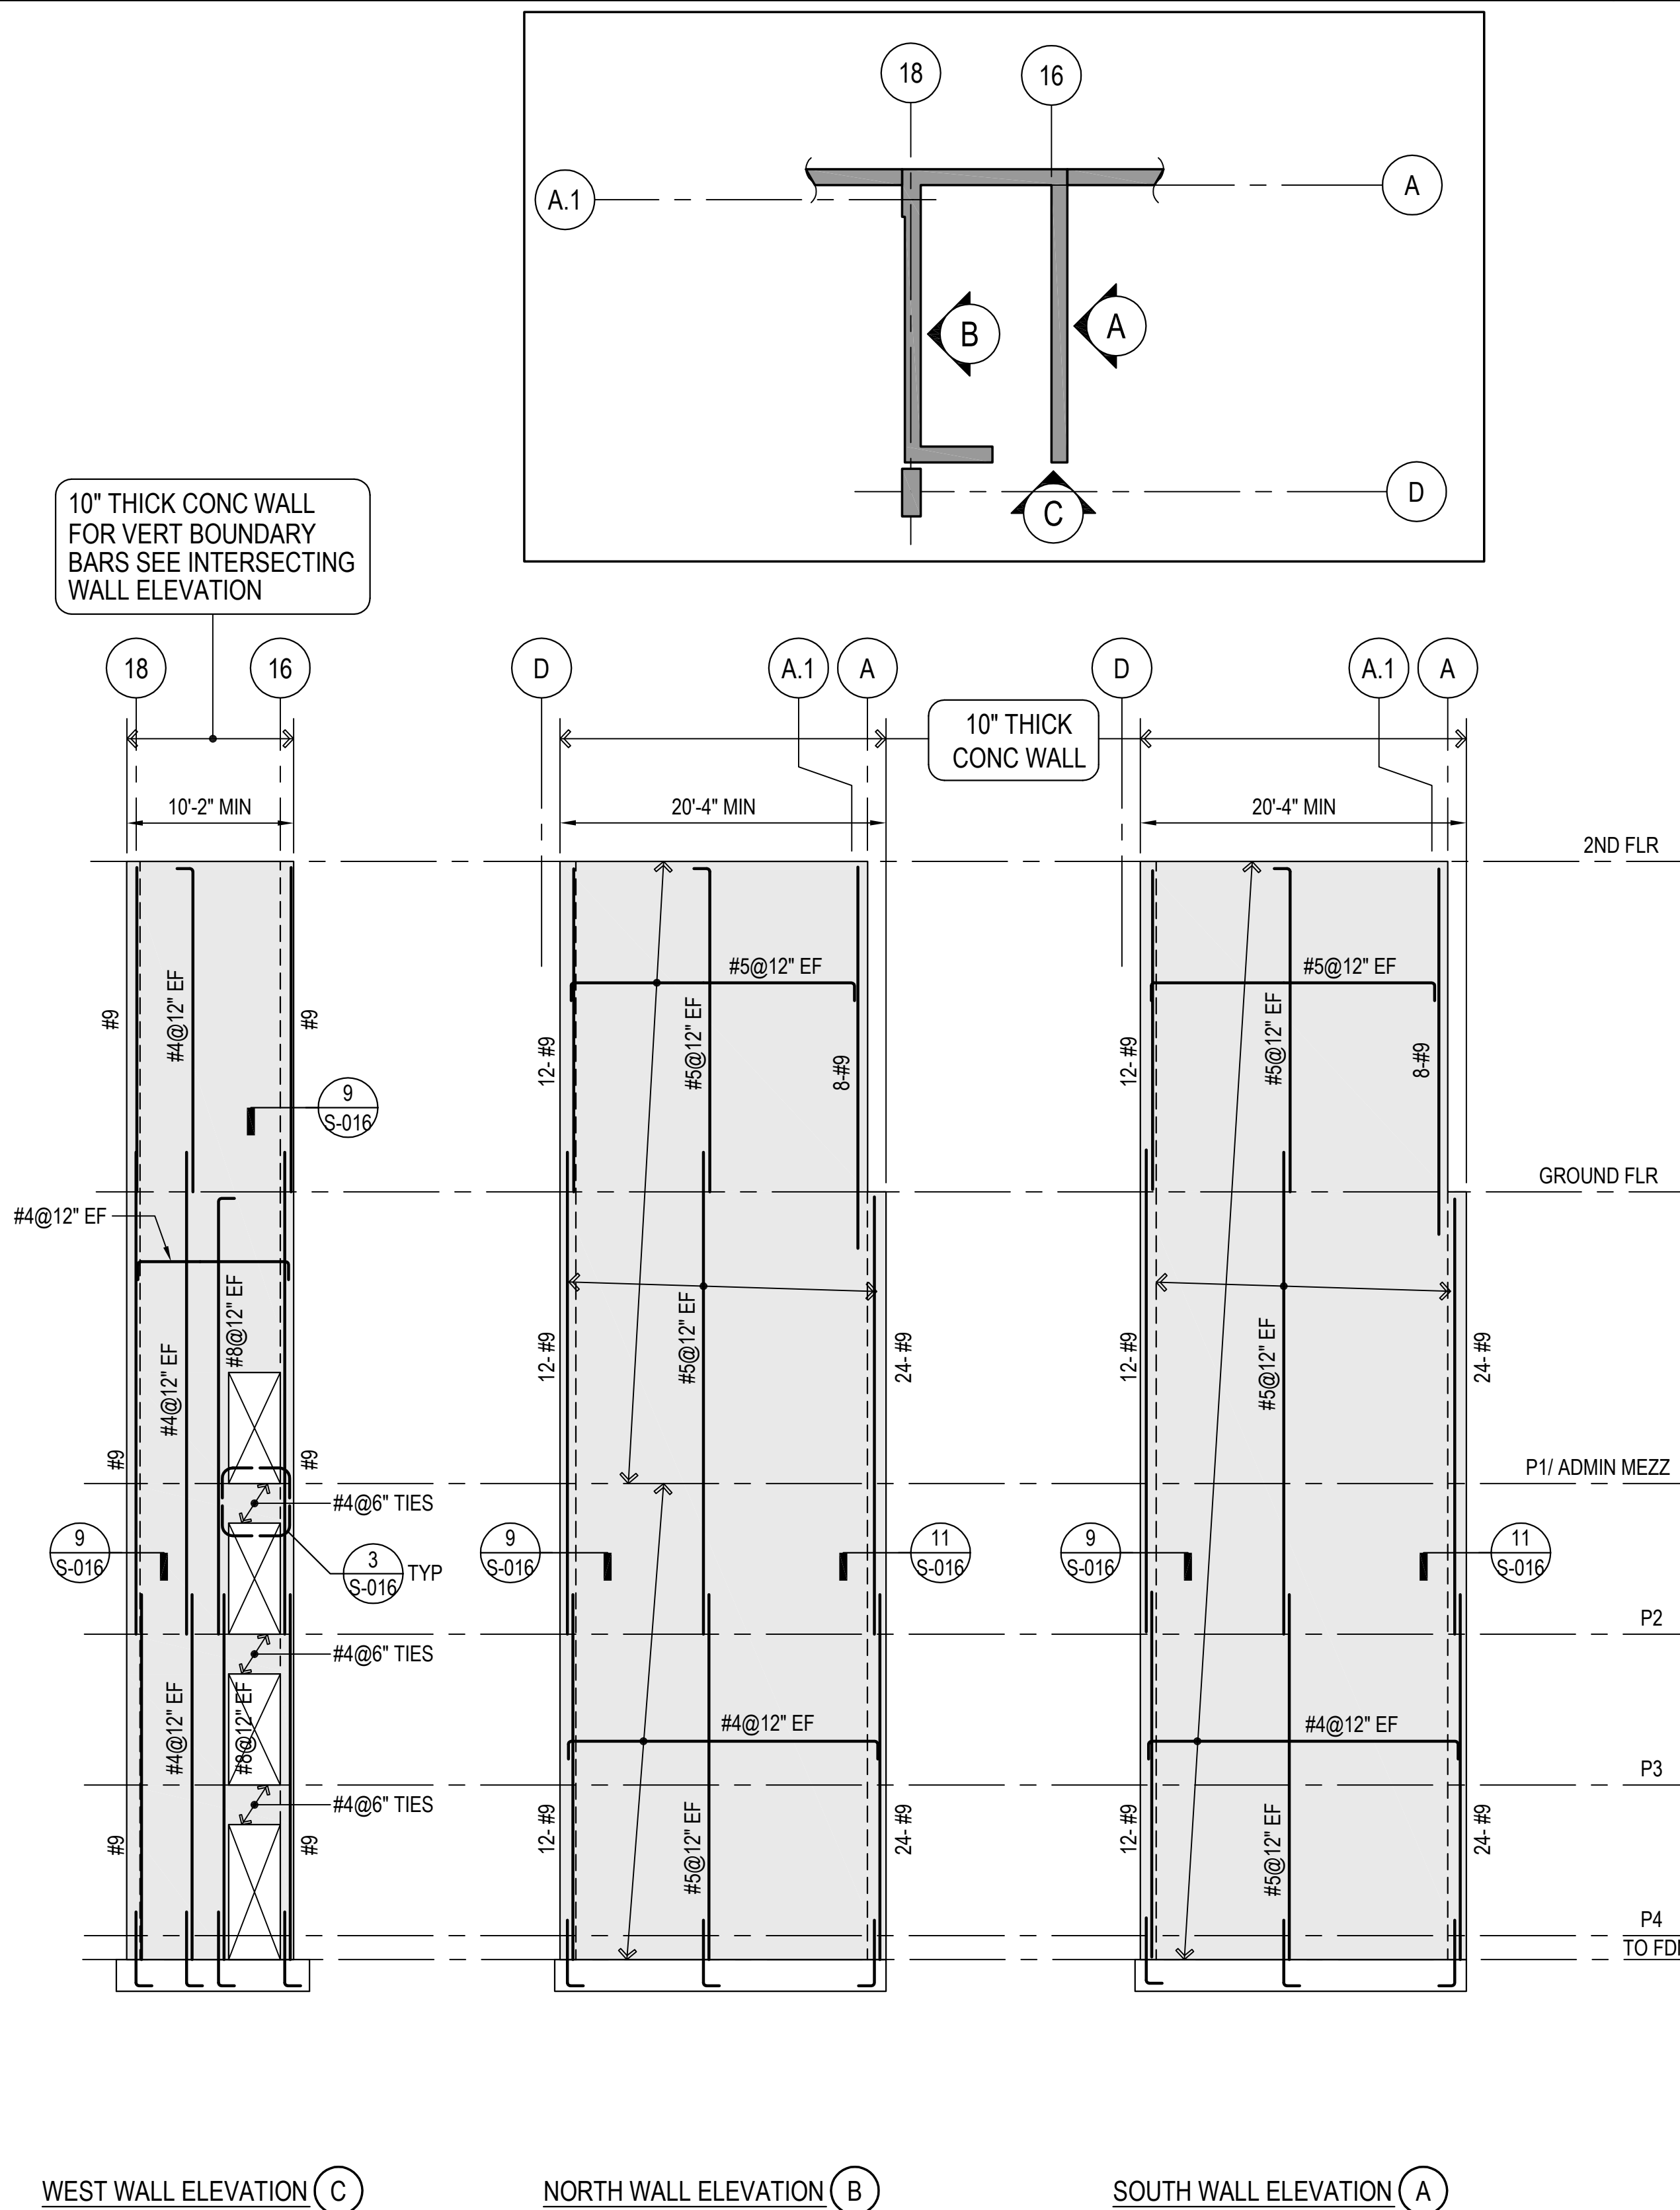

STAIR 5 SHEAR WALL ELEVATIONS

1/8"=1'-0"

13

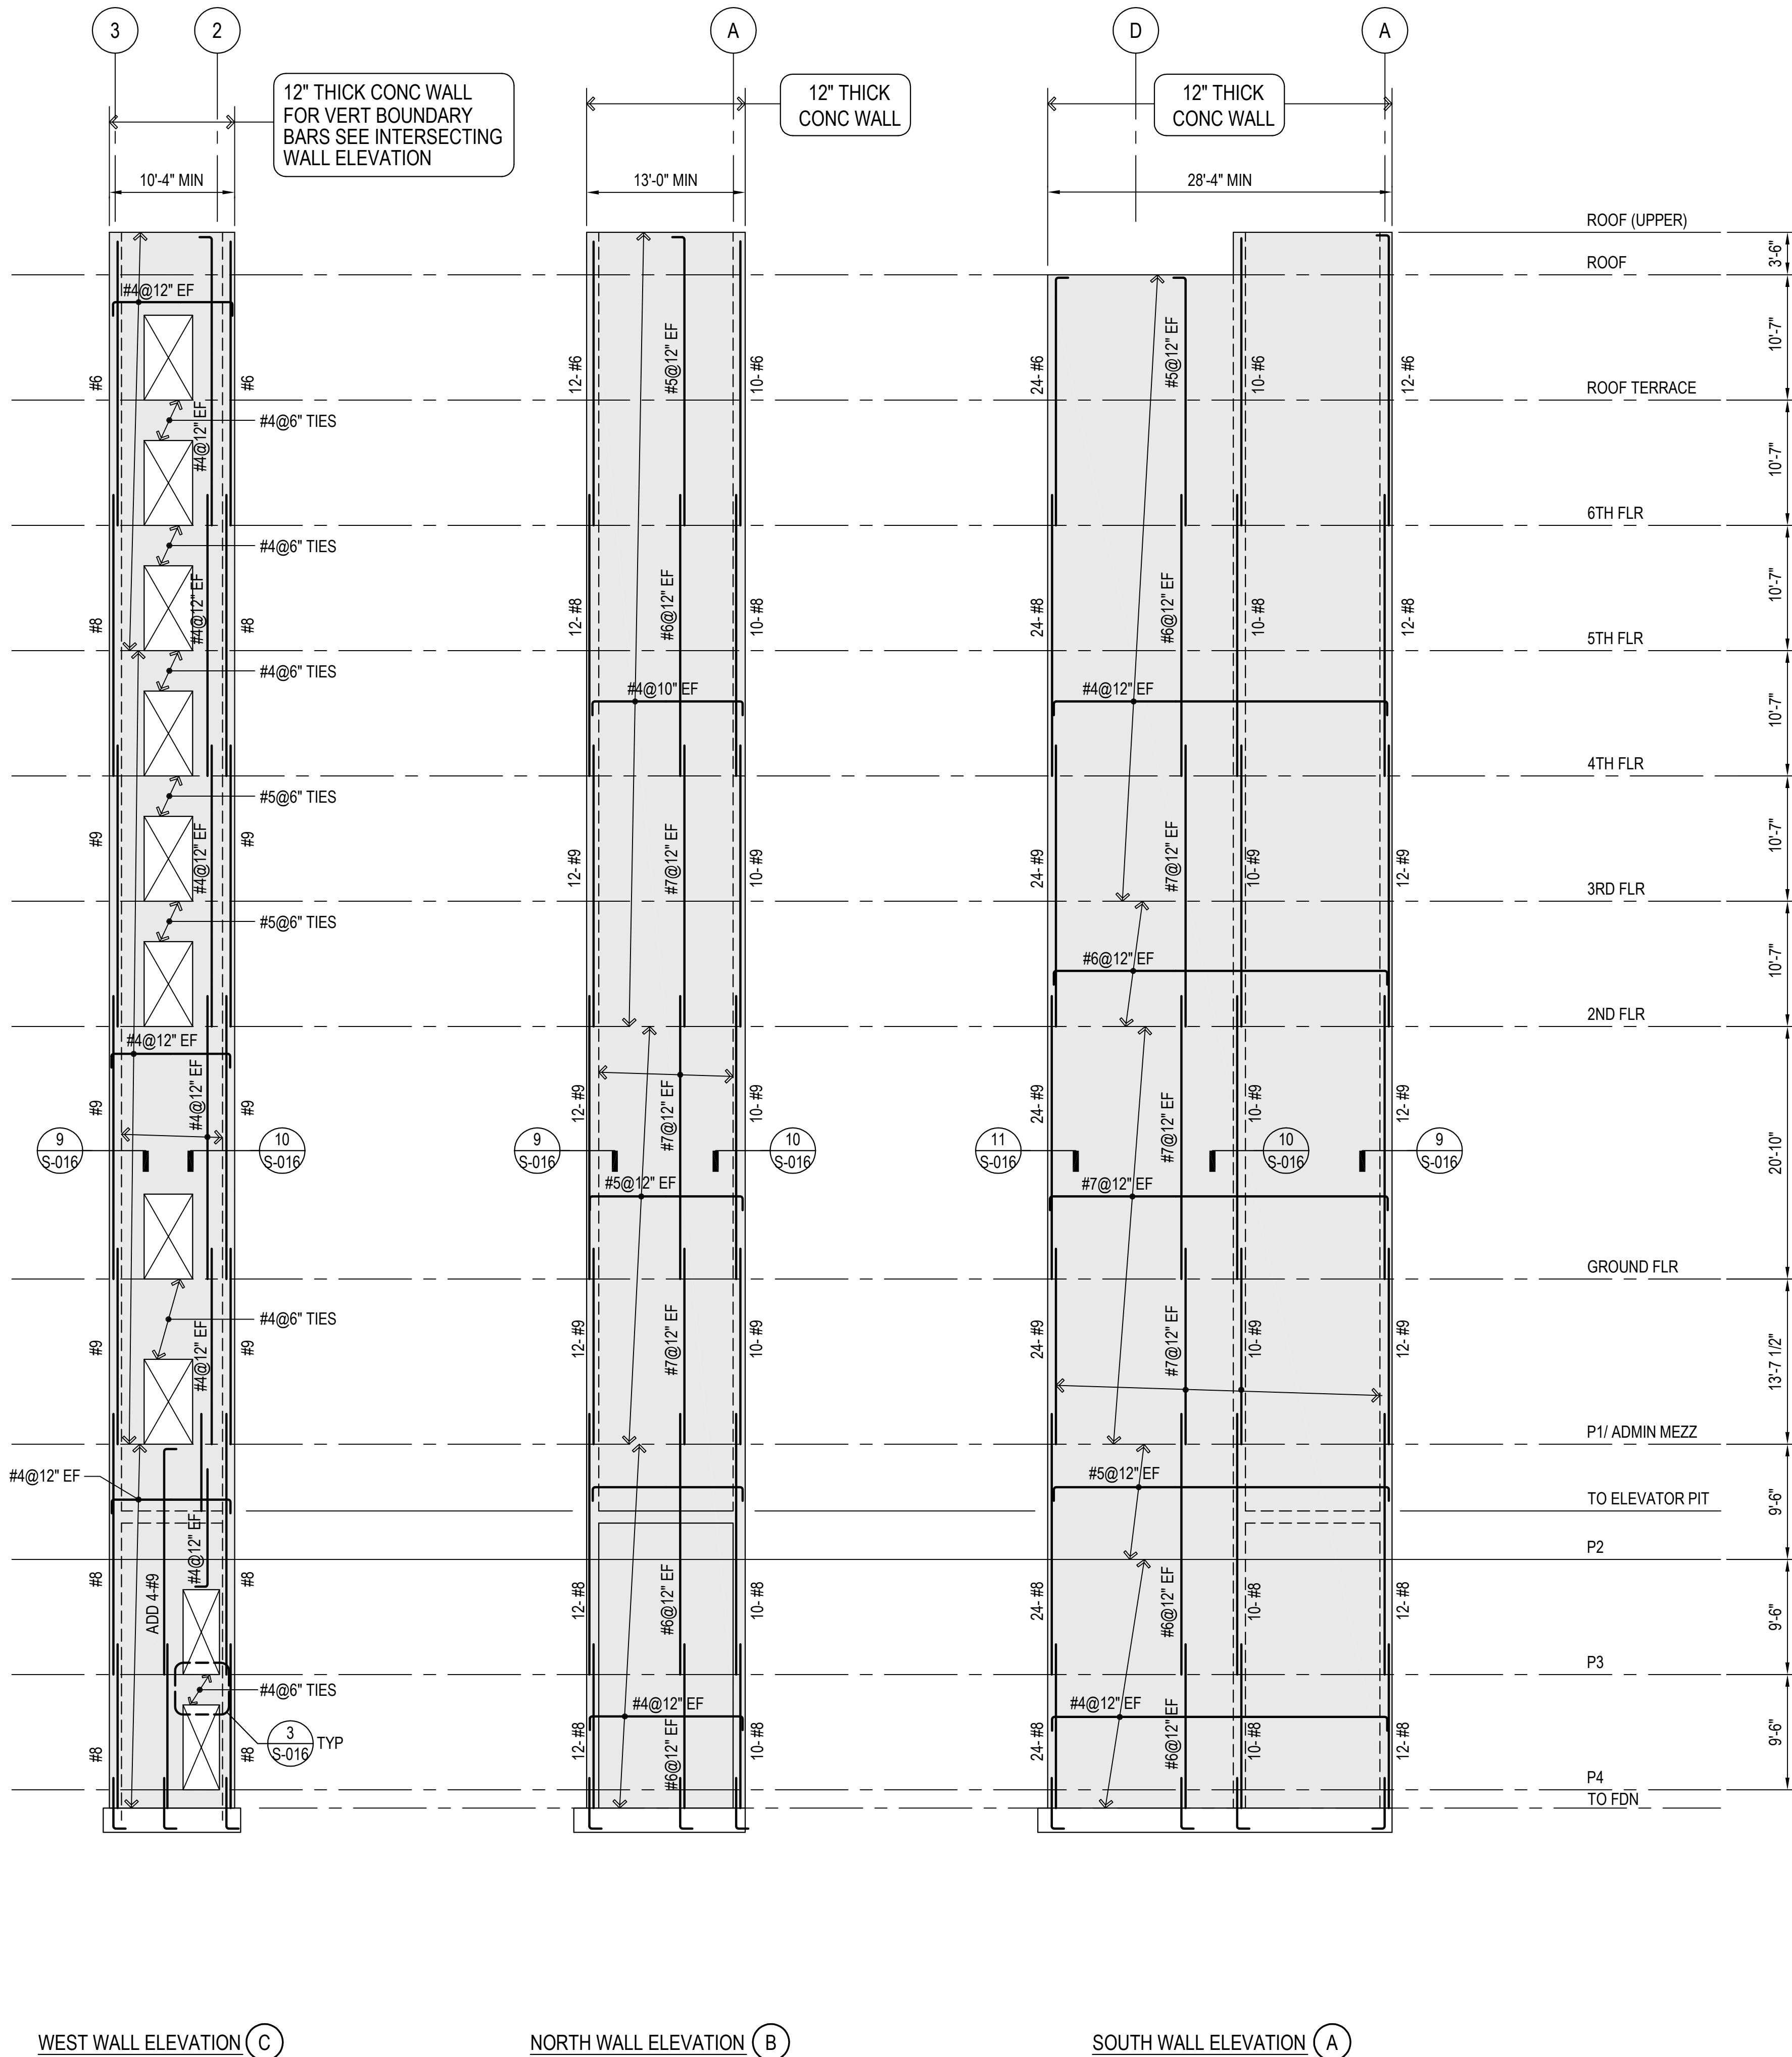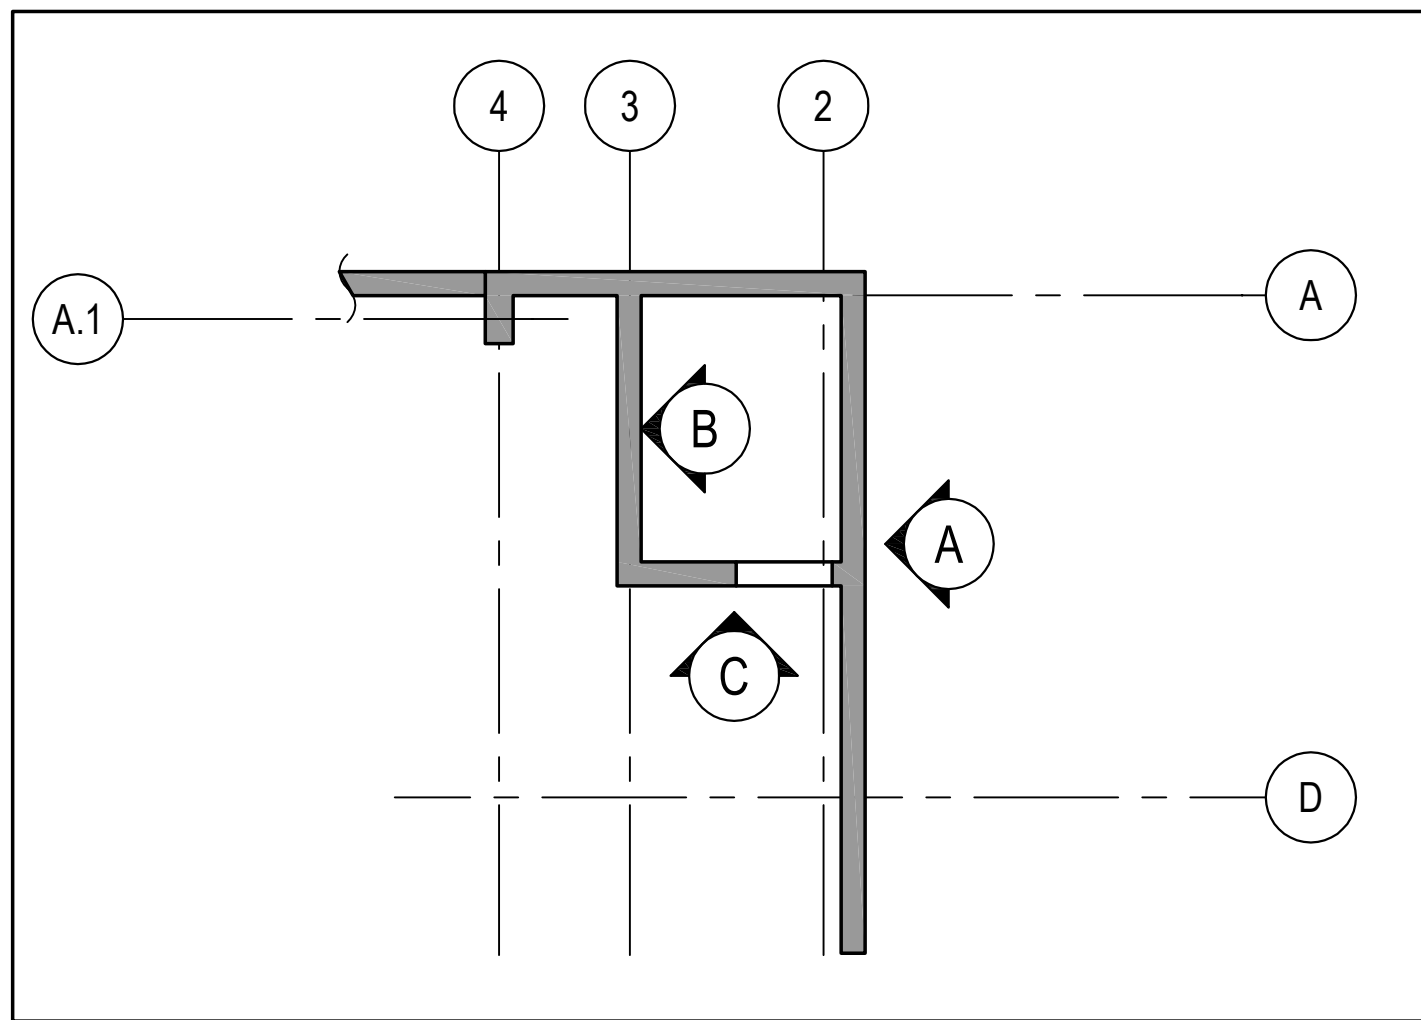

ELEVATOR 5 SHEAR WALL ELEVATIONS

1/8"=1'-0"

1