



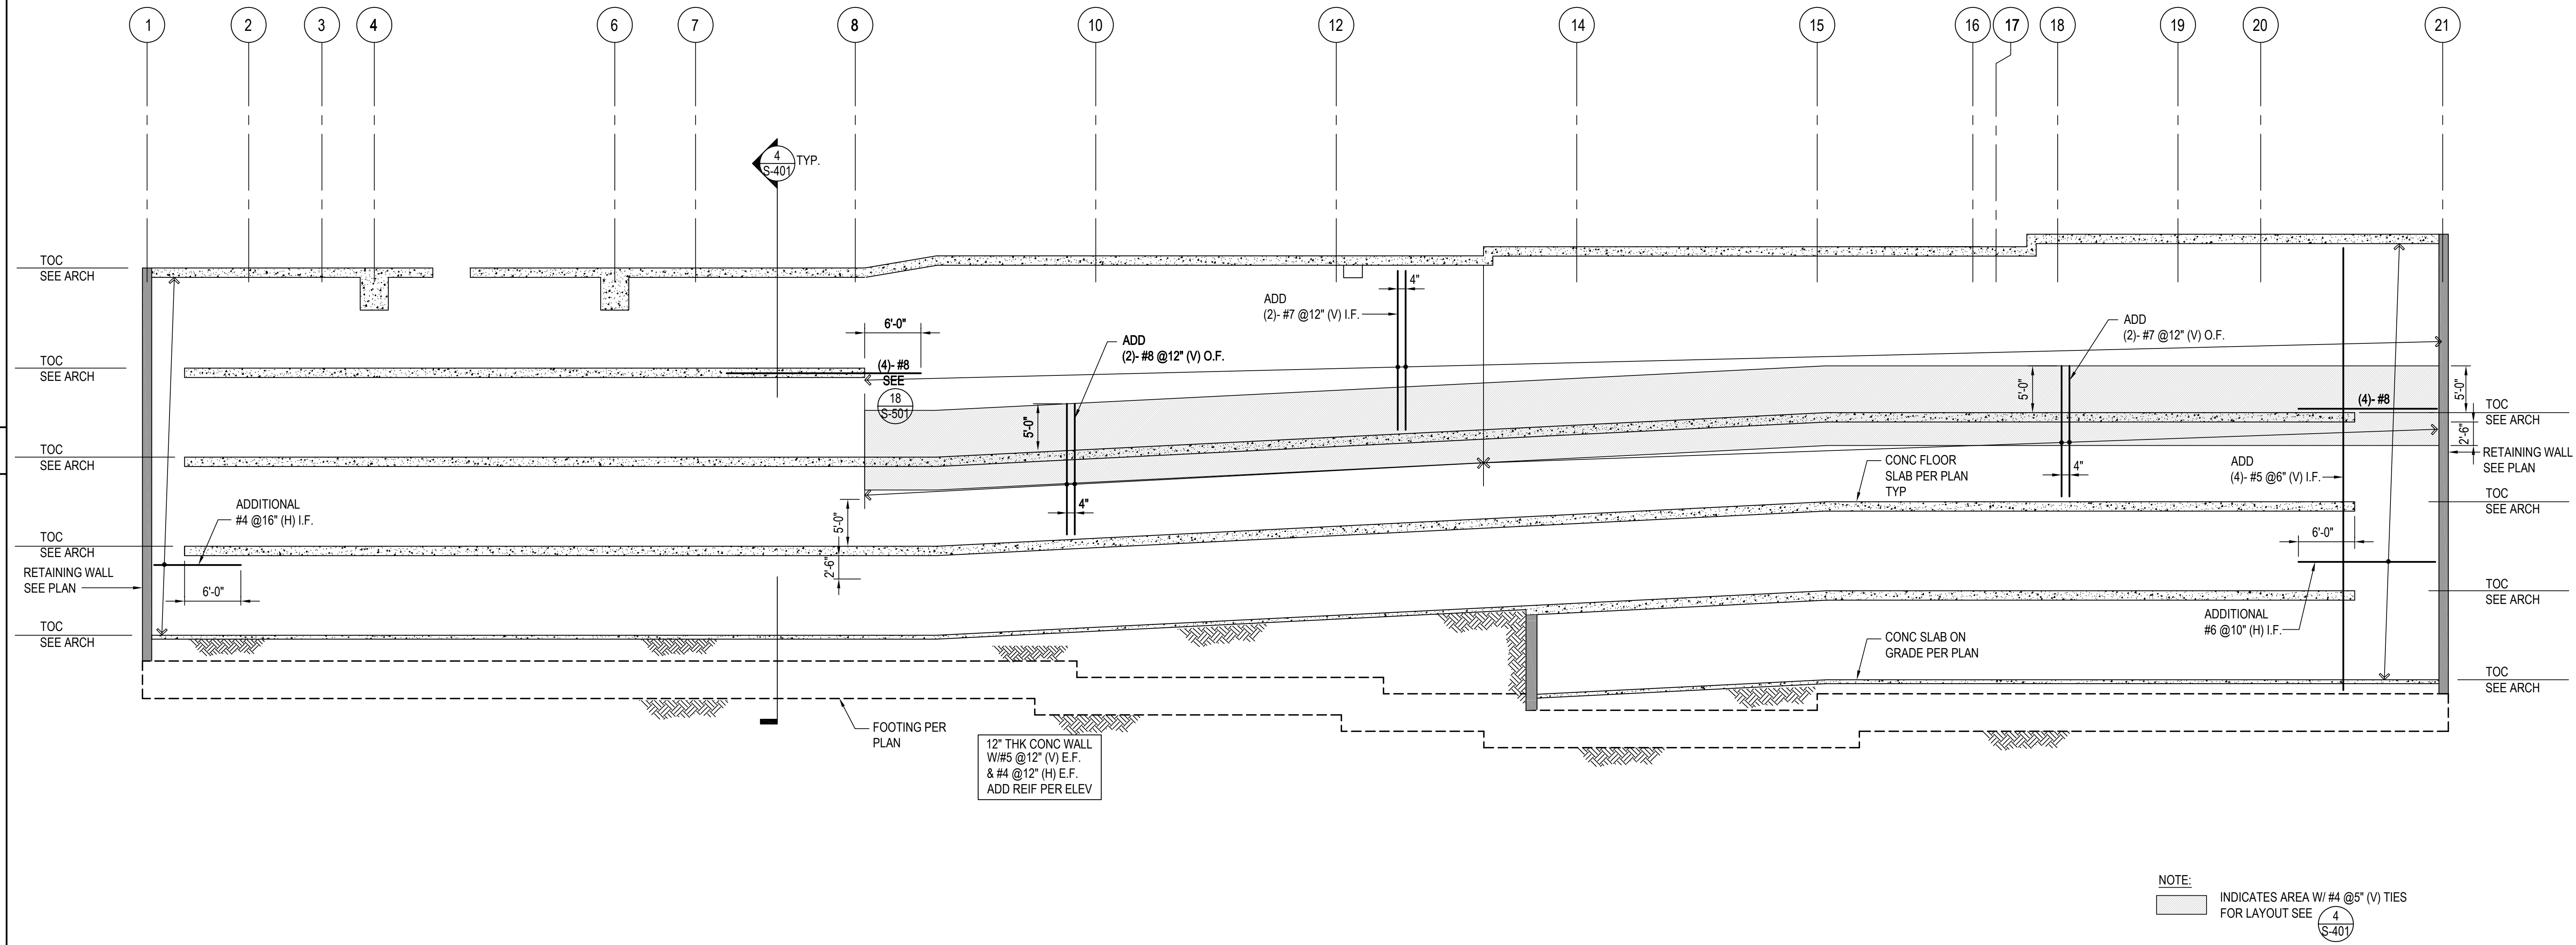

WEST CONCRETE WALL ELEVATION ON LINE S

1/8"=1'-0"
3

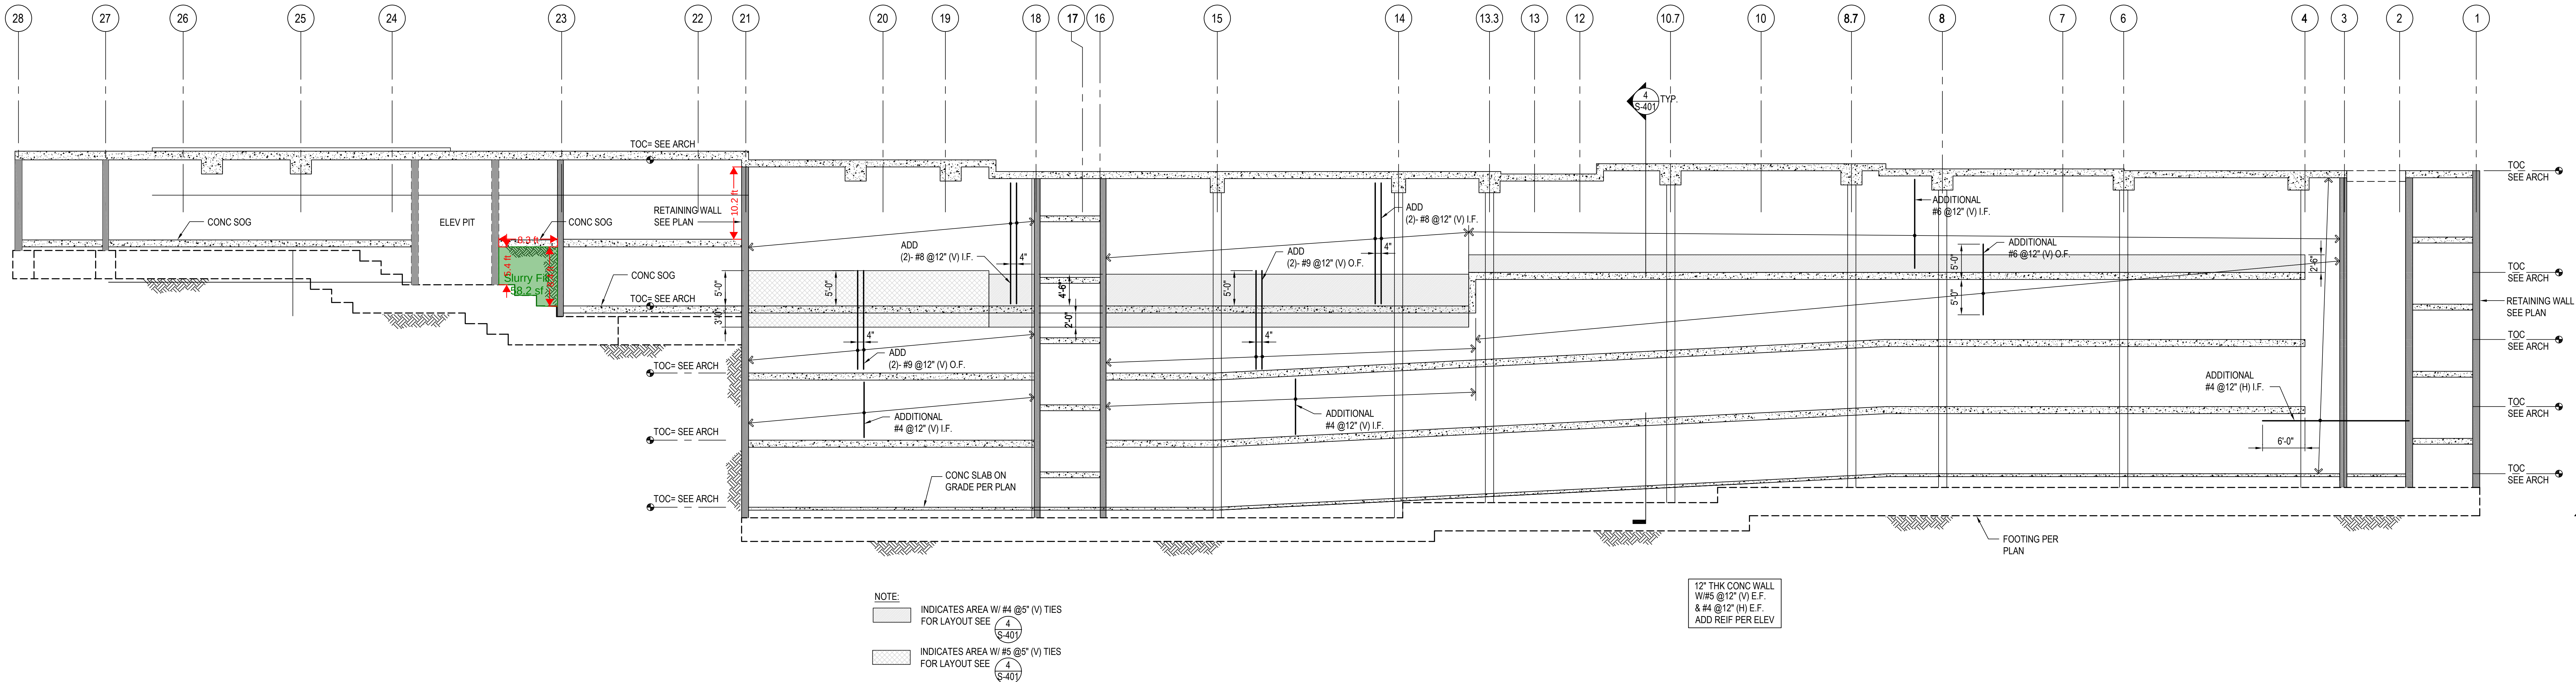

EAST CONCRETE WALL ELEVATION ON LINE A

1/8"=1'-0"
1

PROJECT:
BY: HLA
DATE: 05/07/2013
DESCRIPTION: Addendum 02

09/04/2013
Addendum 03

09/04/2013
Addendum 04

09/27/2013
Addendum 05

hla

howard laks architects

voice : 310-393-4465
1545 wealth street
santa monica, ca 90401
fax : 310-393-2230

CONSULTANTS:
158 N. Lake Avenue
Pasadena, California 91101
Pasadena, CA 91101-2116
18 Job No: 1202

so

solari + bouquet

architects

710 WILSHIRE BOULEVARD
MIXED-USE HOTEL PROJECT
SANTA MONICA, CALIFORNIA 90401
CONCRETE WALL ELEVATIONS AND SECTIONS

REGISTERED PROFESSIONAL ENGINEER
No. 61047
Exp. 09/30/16
STATE OF CALIFORNIA
CIVIL

DRAWN: -
CHECKED: -
APPROVED: -
SCALE: AS NOTED
SHEET: S-311
DATE: June 25, 2013
PROJECT NUMBER: HLA 0000000-00000