
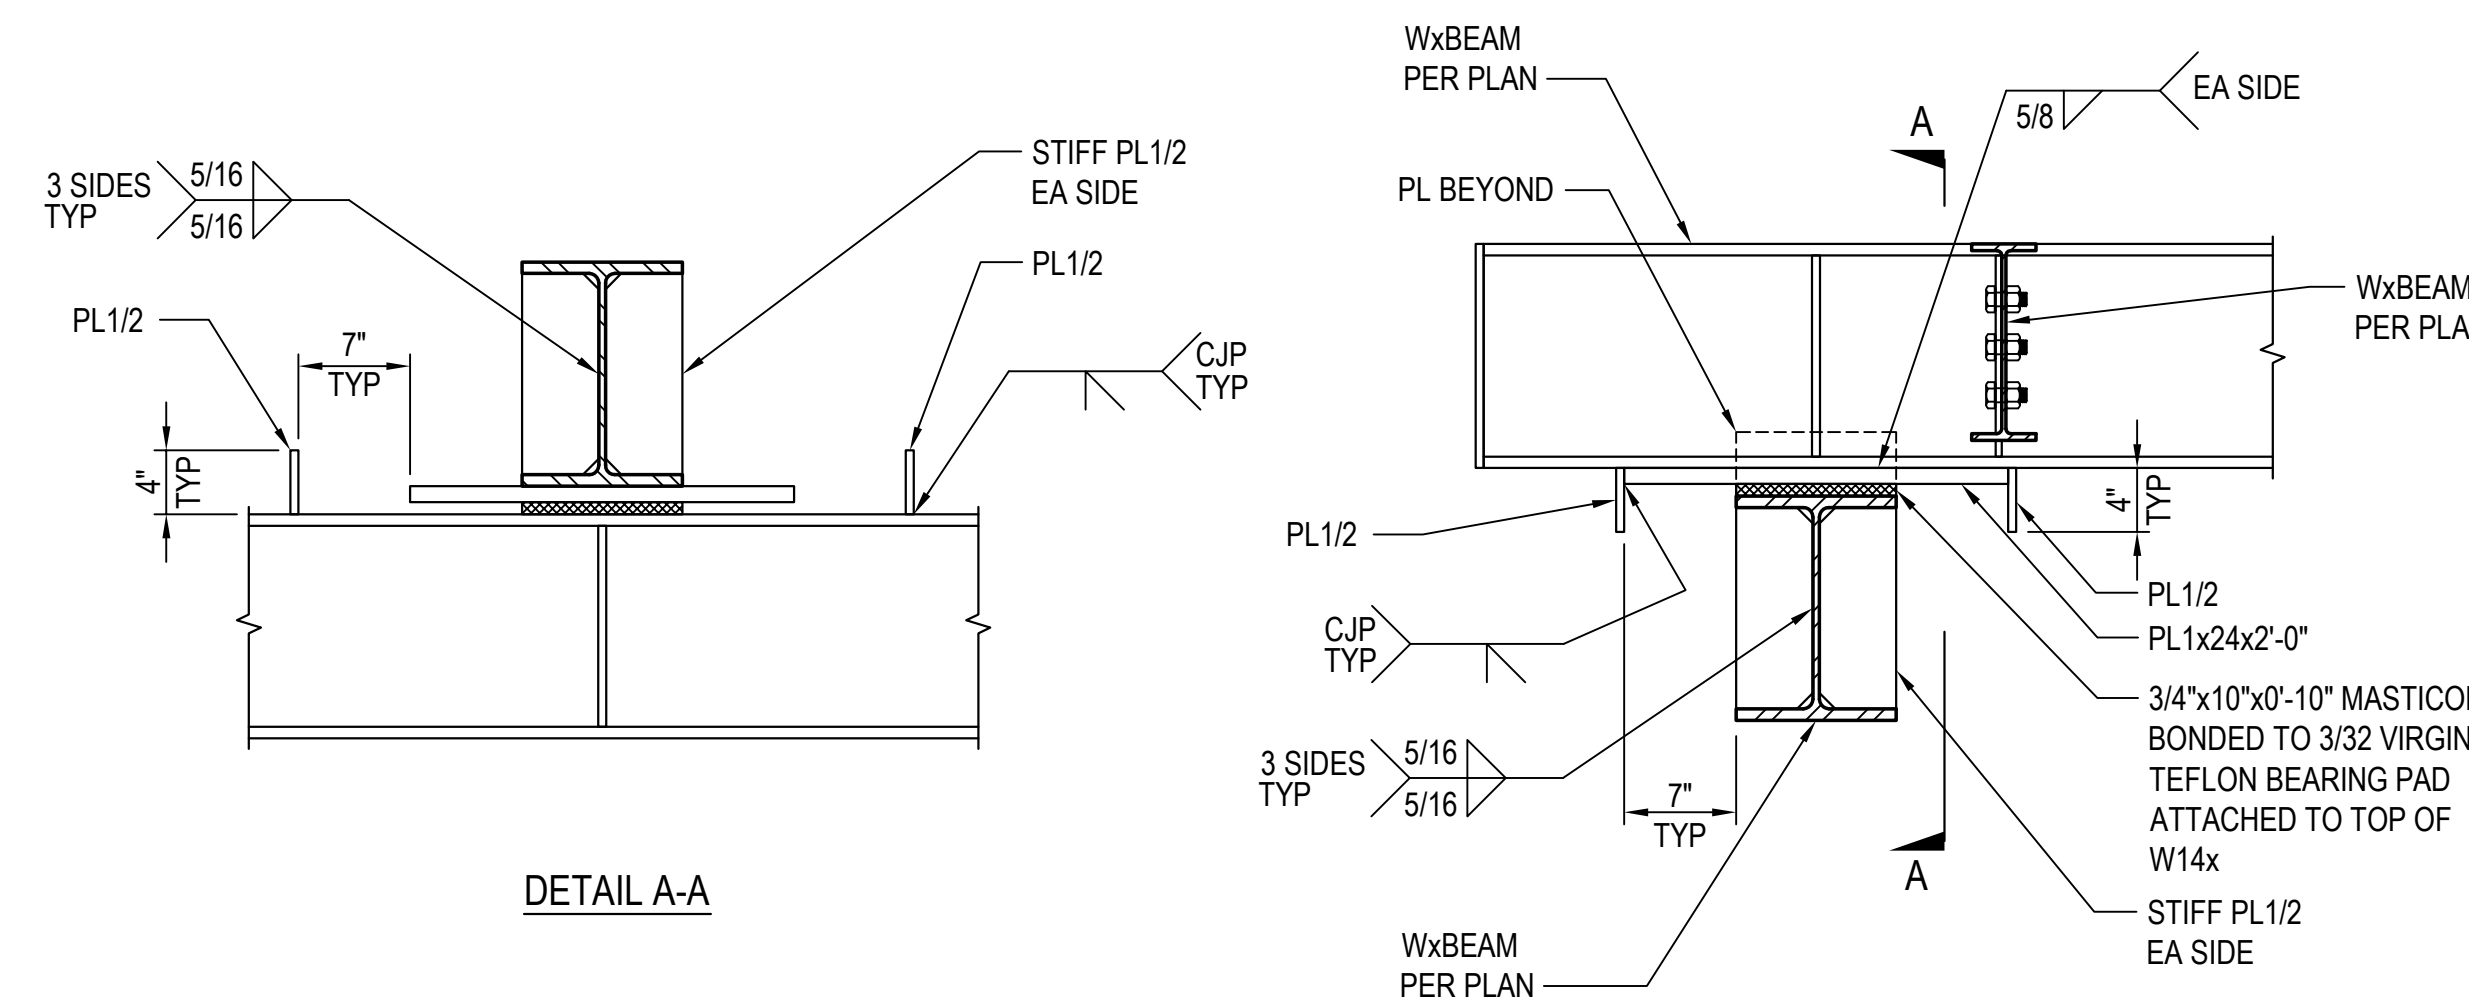


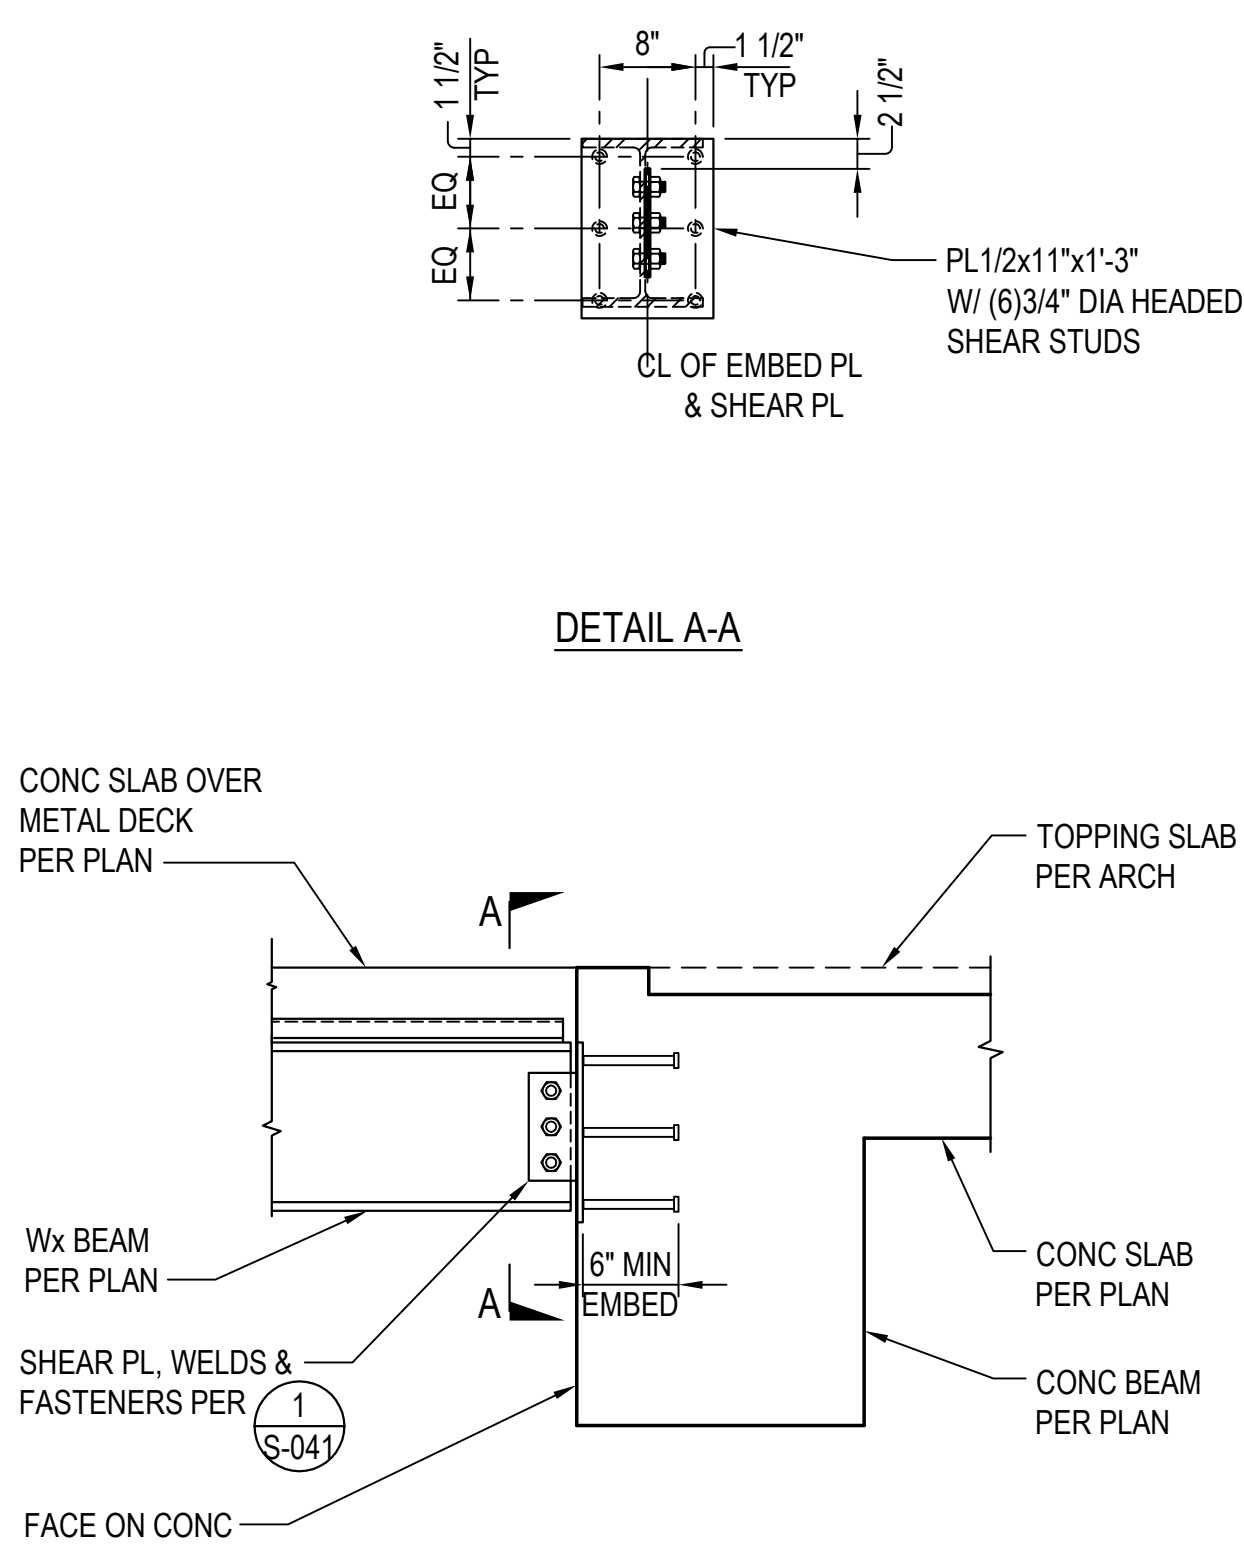

1"=1'-0"



SECTION

24


$$3/4"=1'-0"$$

Wx BEAM TO CONCRETE BEAM CONNECTION DETAIL

26

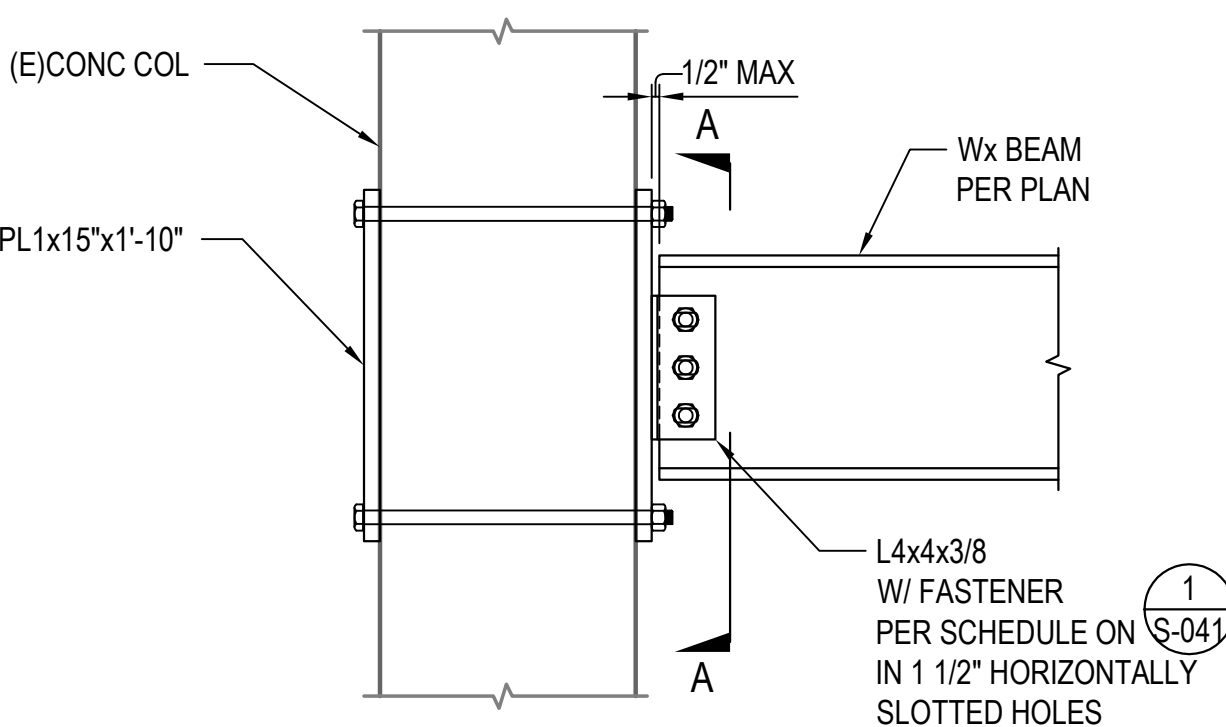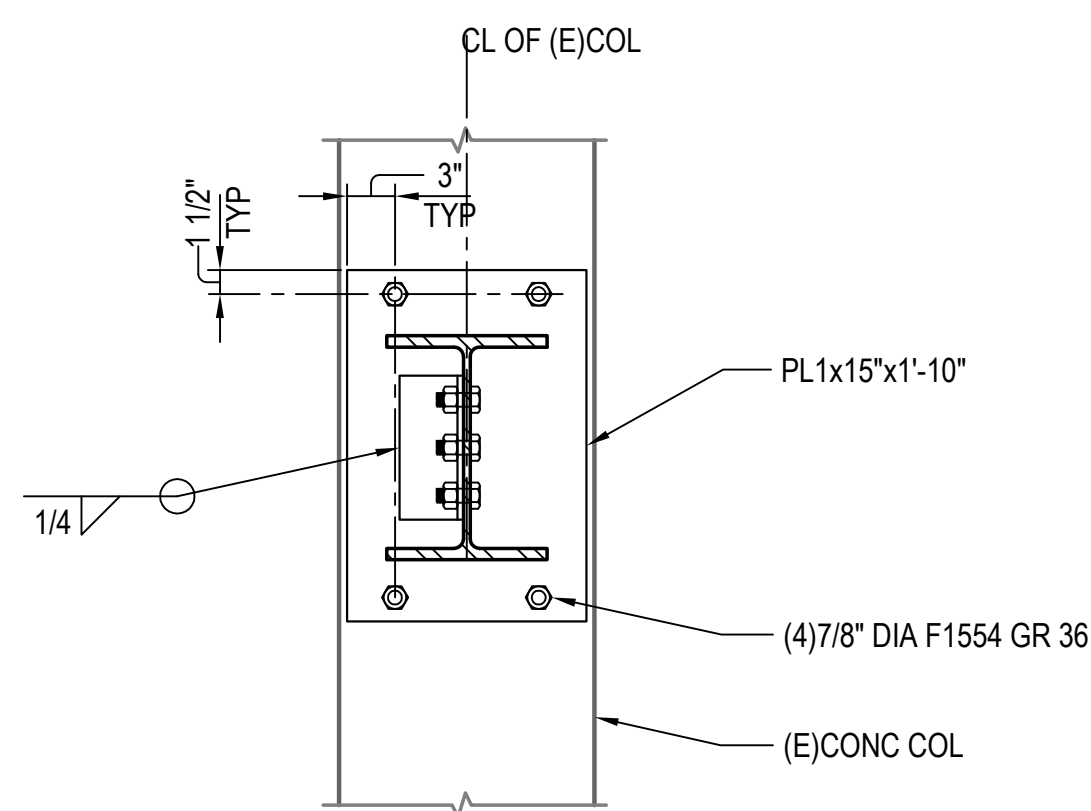


NOTE:
FIELD LOCATE (E) REBARS PRIOR TO
DRILLING. DO NOT CUT/DAMAGE (E) COLUMN
REINFORCING


1"=1'-0"

SECTION

25

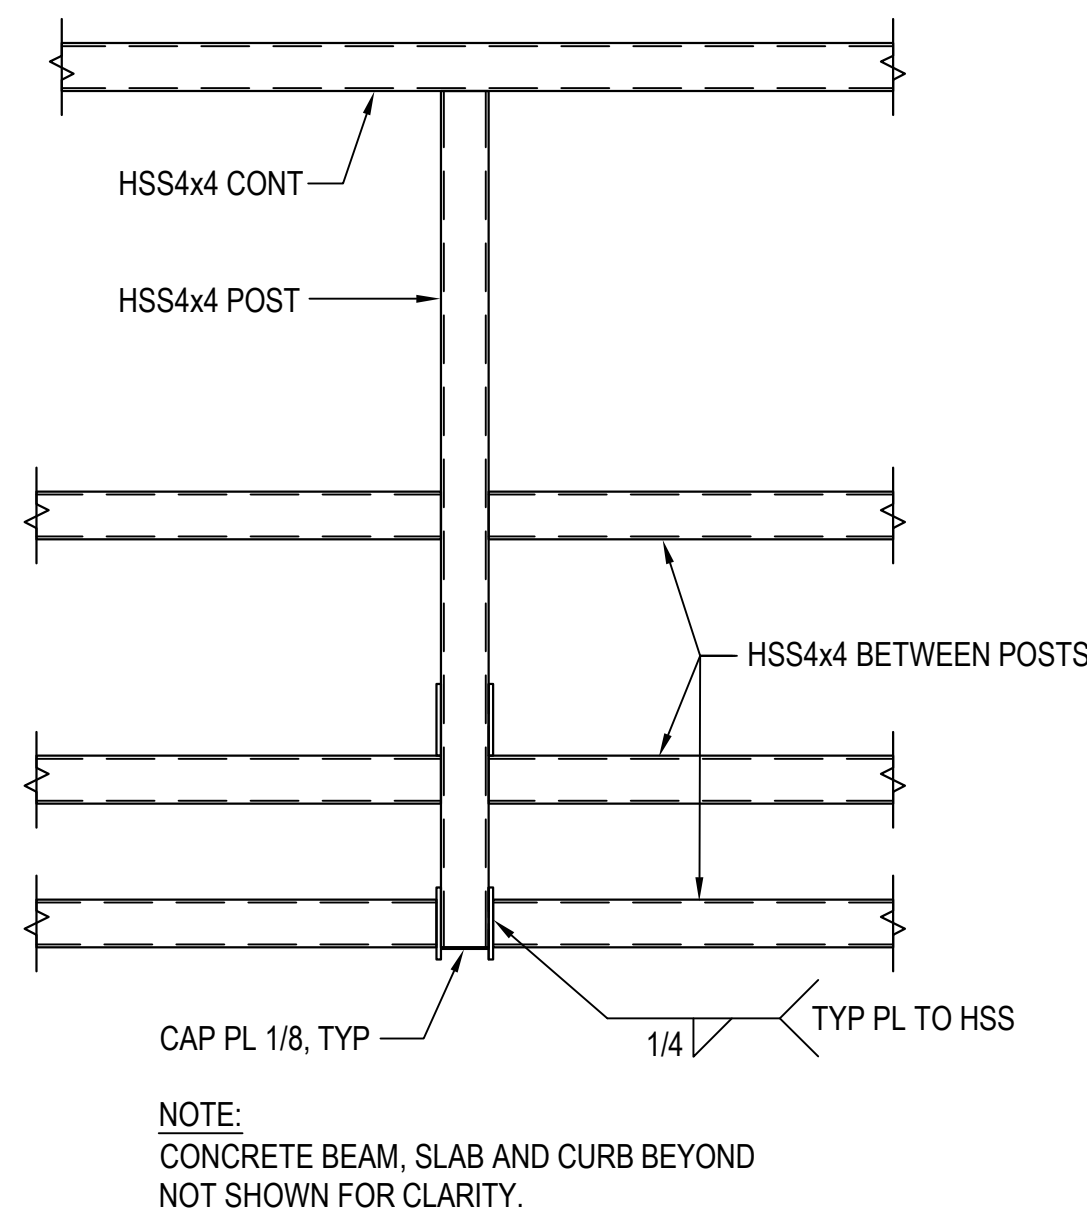


SECTION A-A

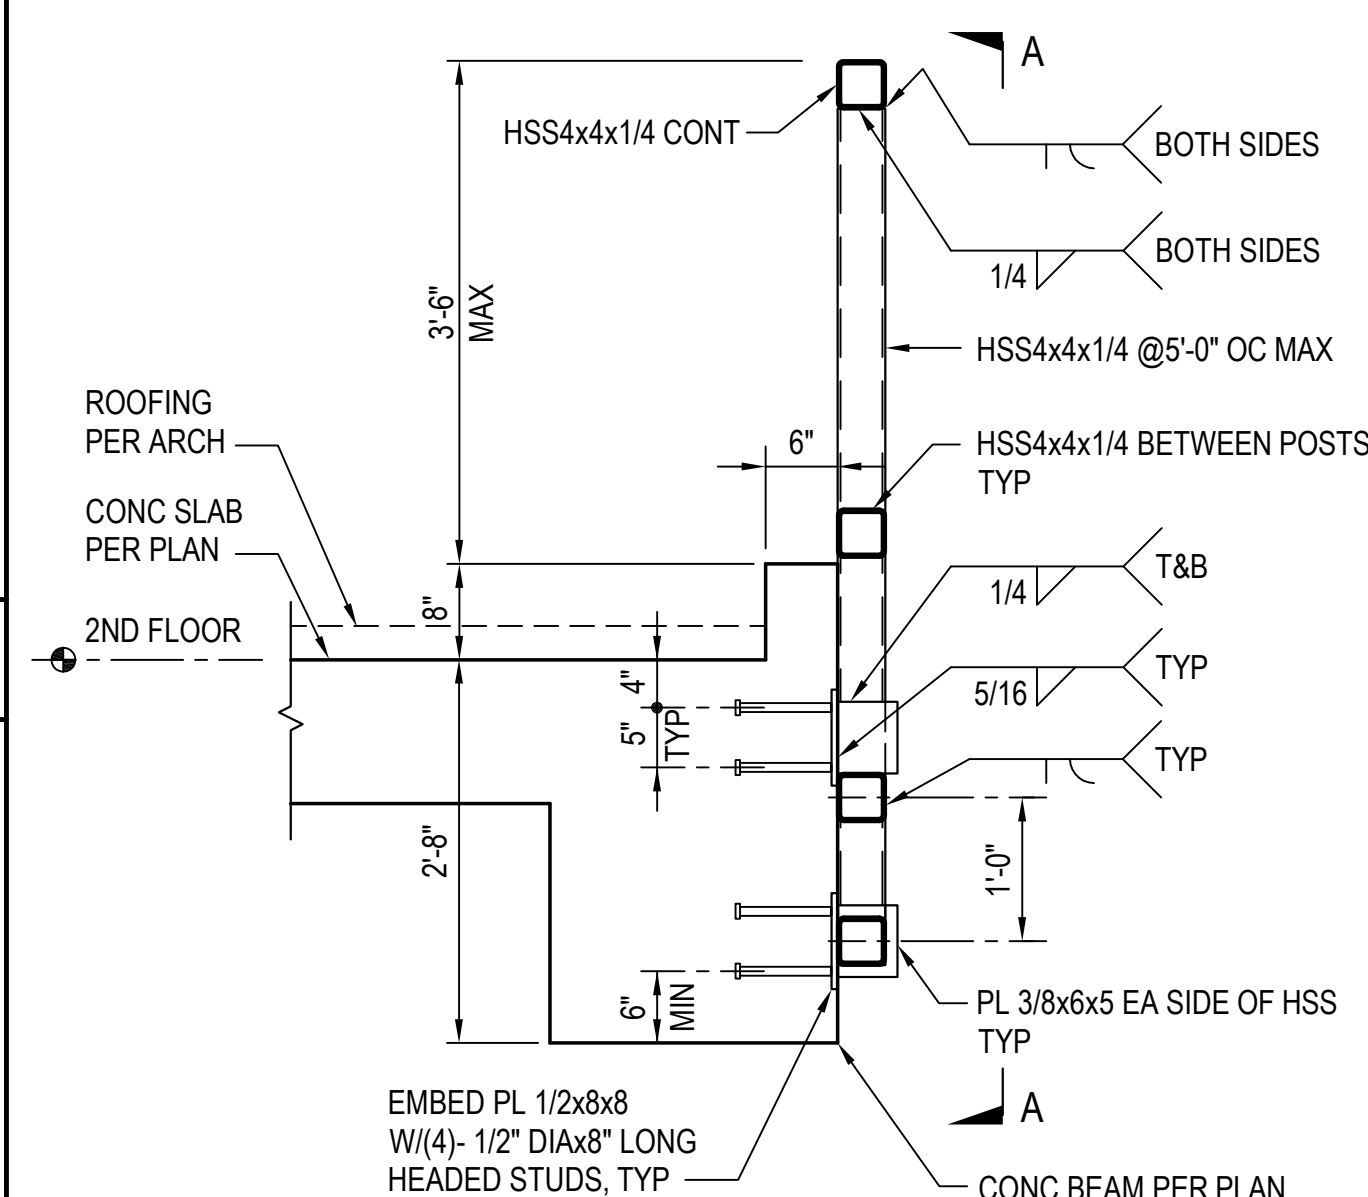
$$3/4" = 1'-0"$$


SECTION AT 2ND FLOOR PARAPET

22

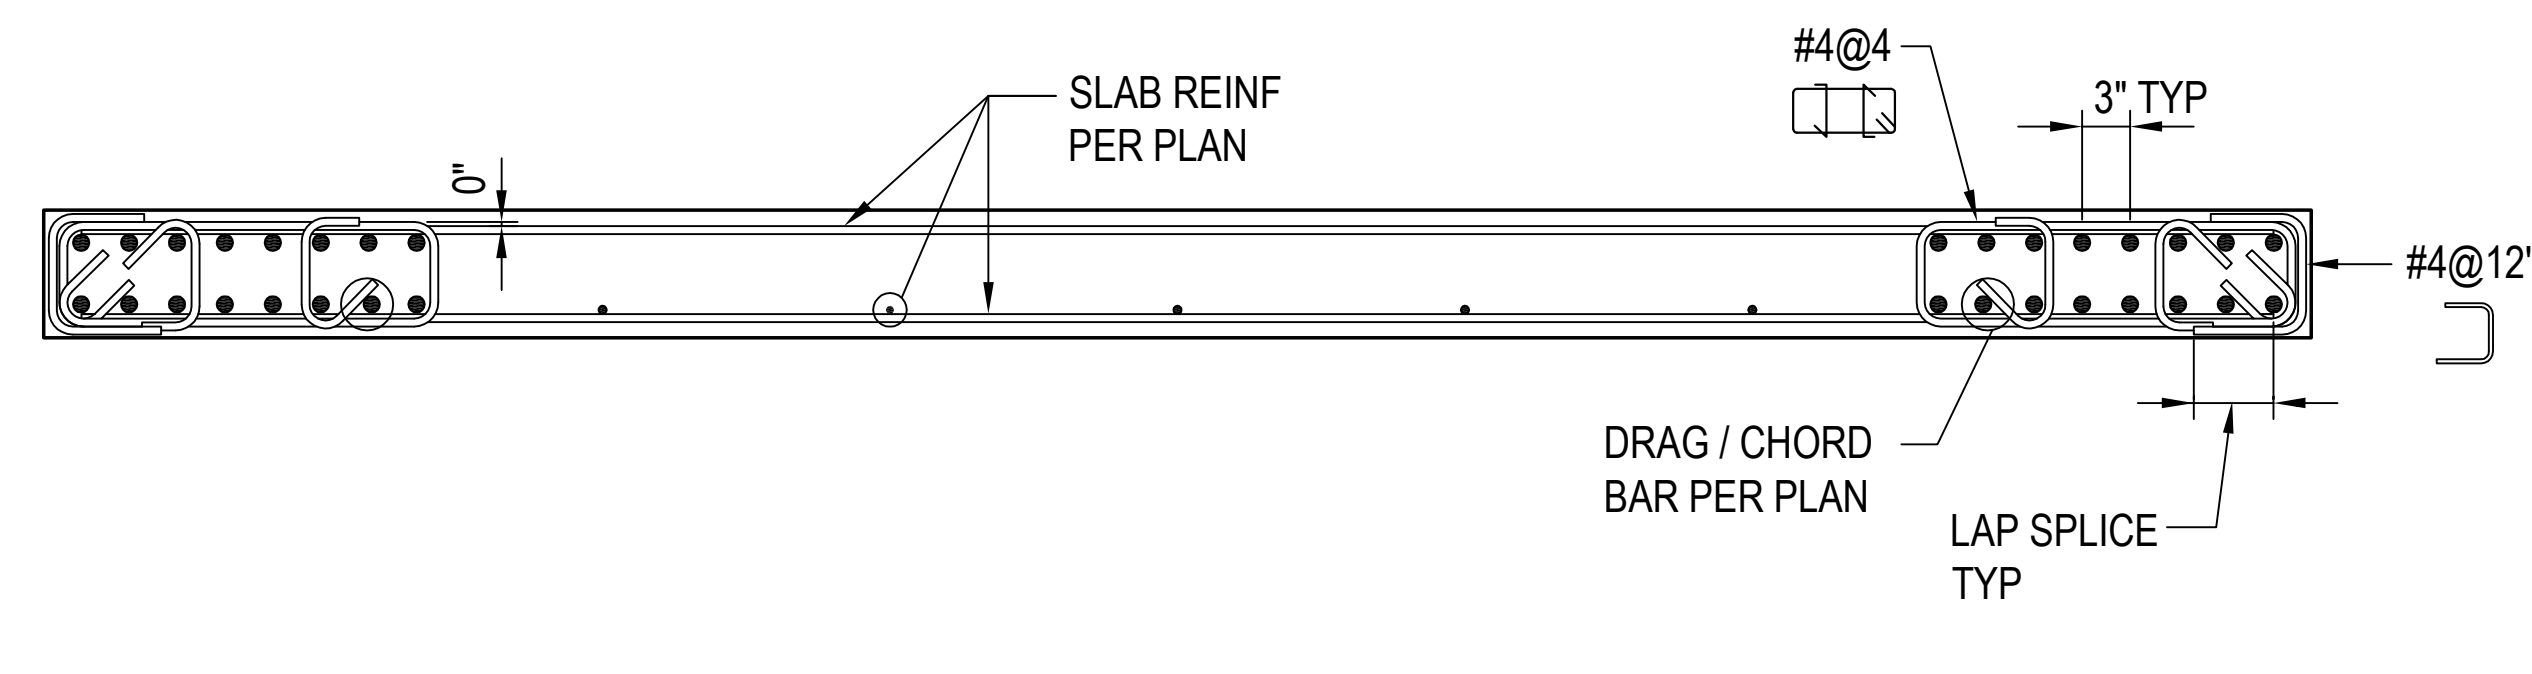
$$1'' = 1' - 0''$$


SECTION

1

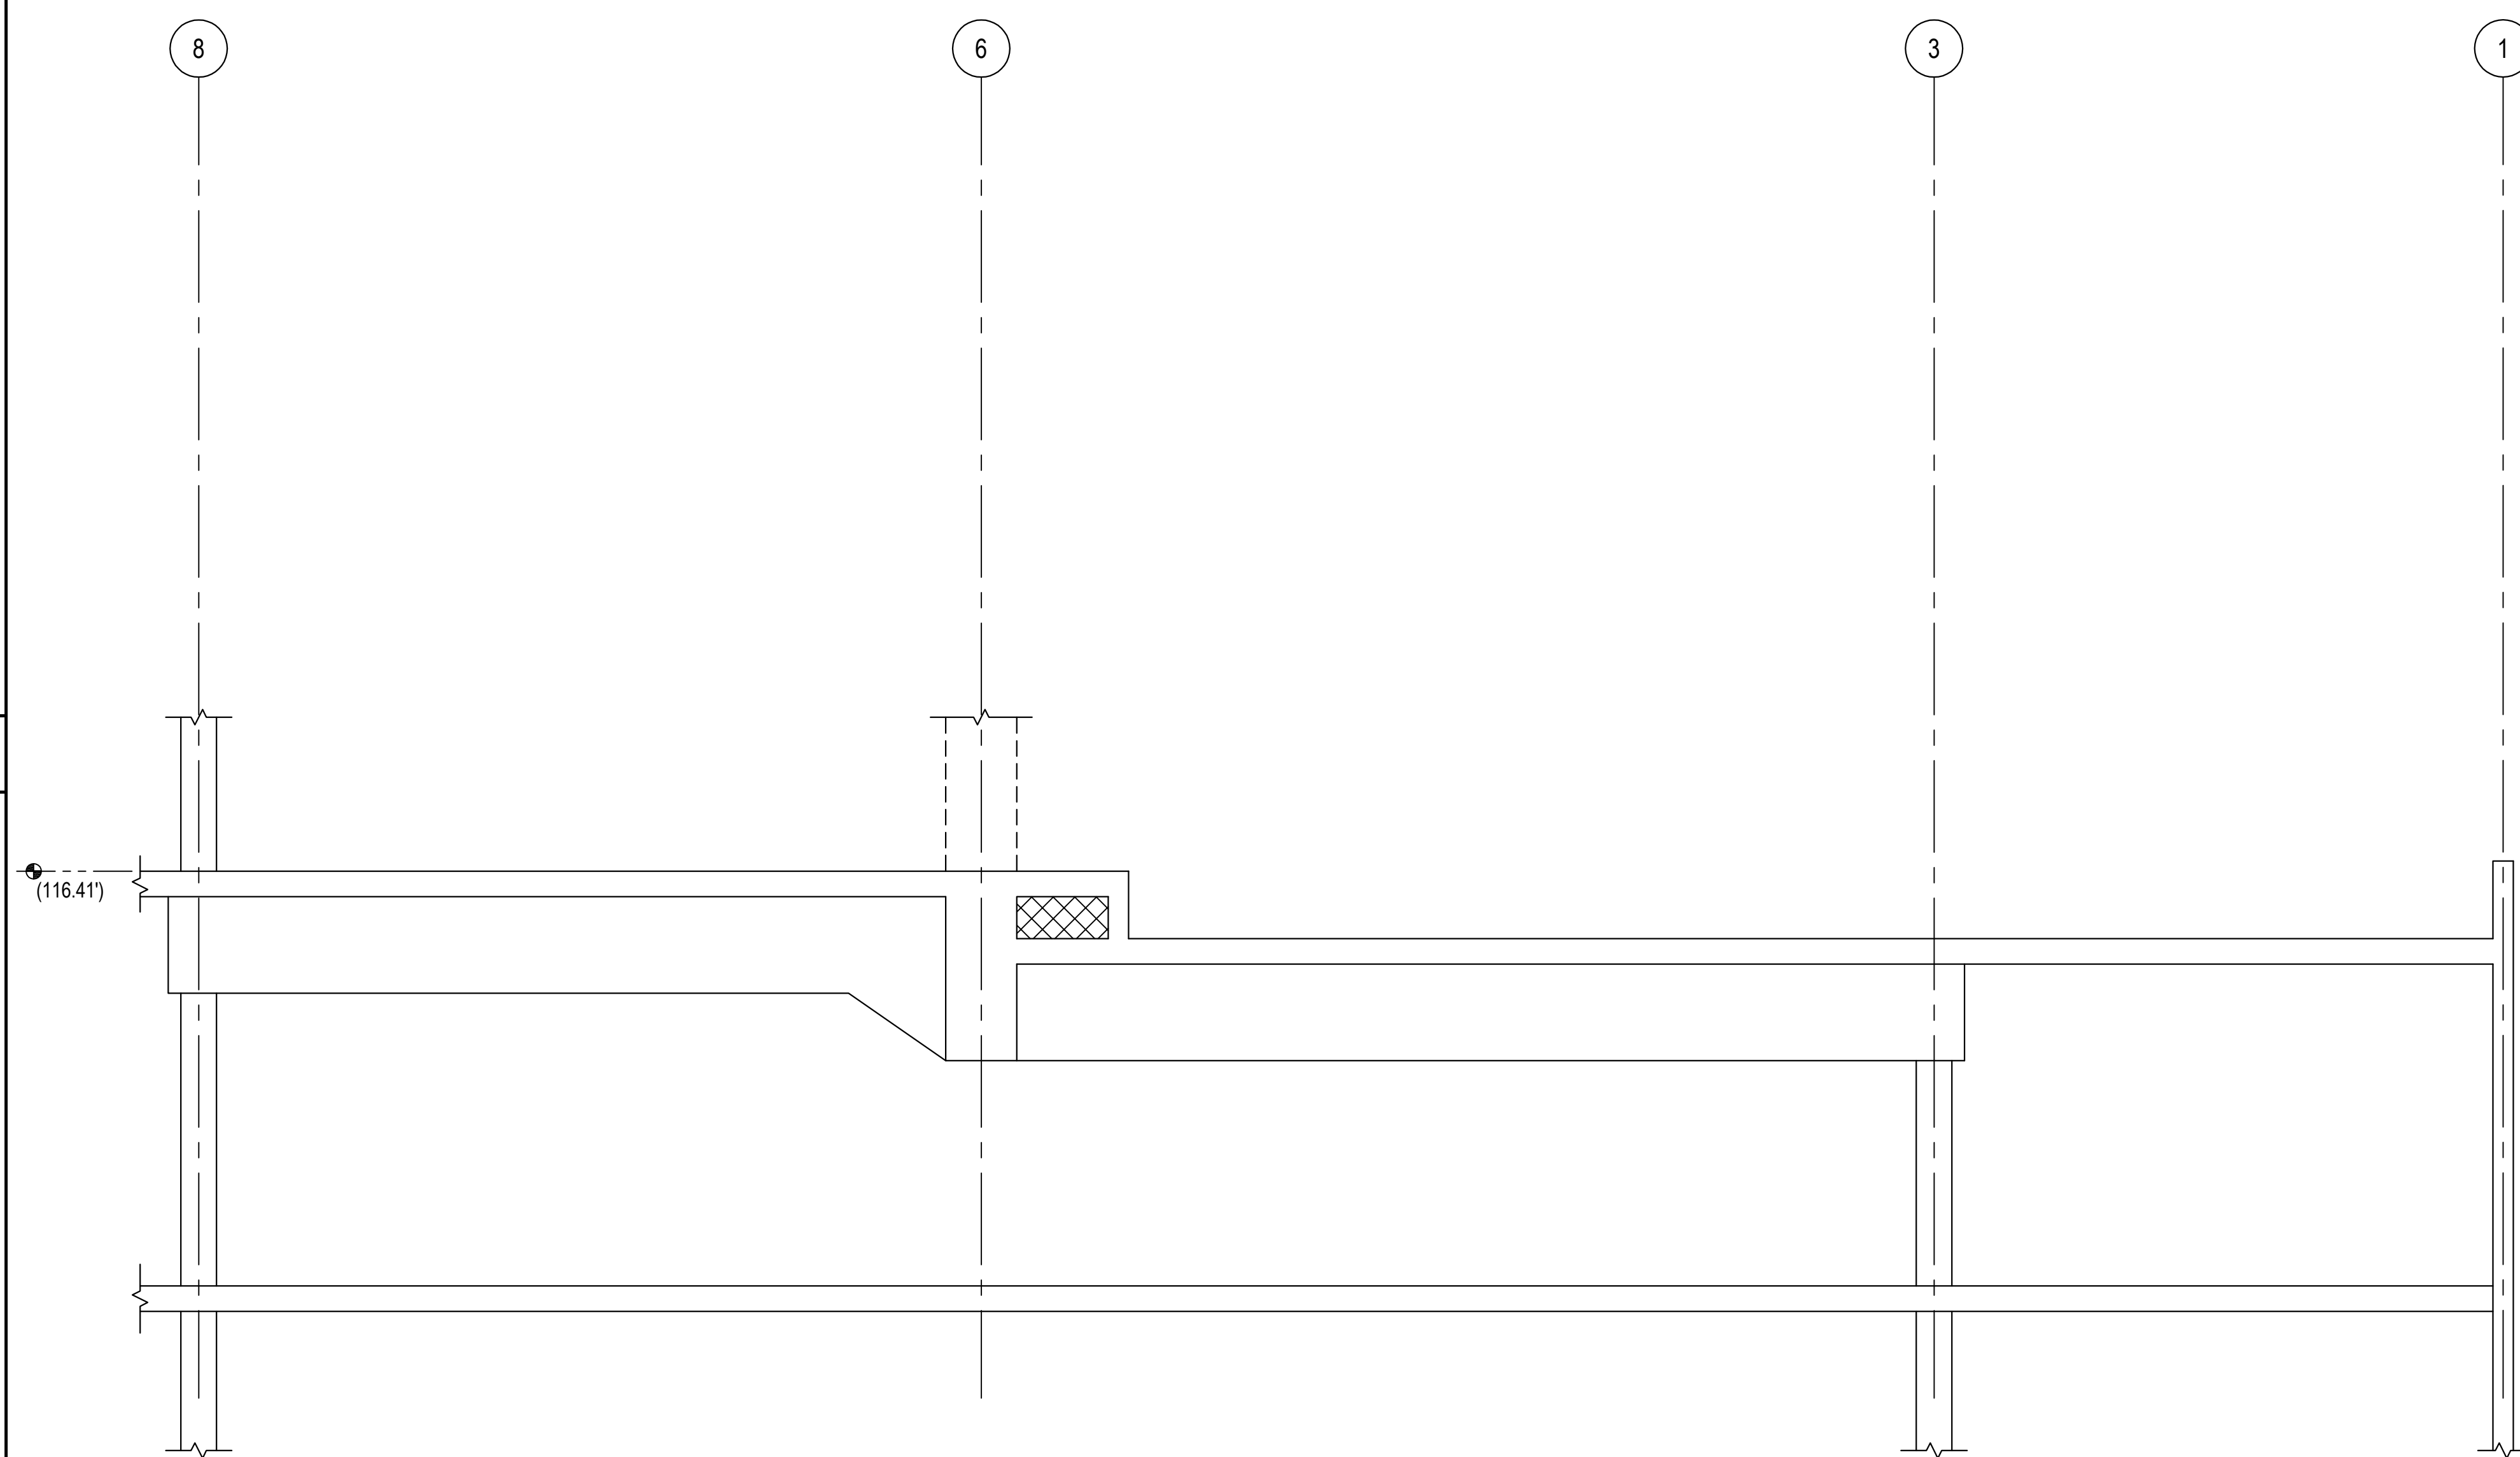
$$1/4^{\circ}=1'-4''$$

SECTION ON LINE - J

1.

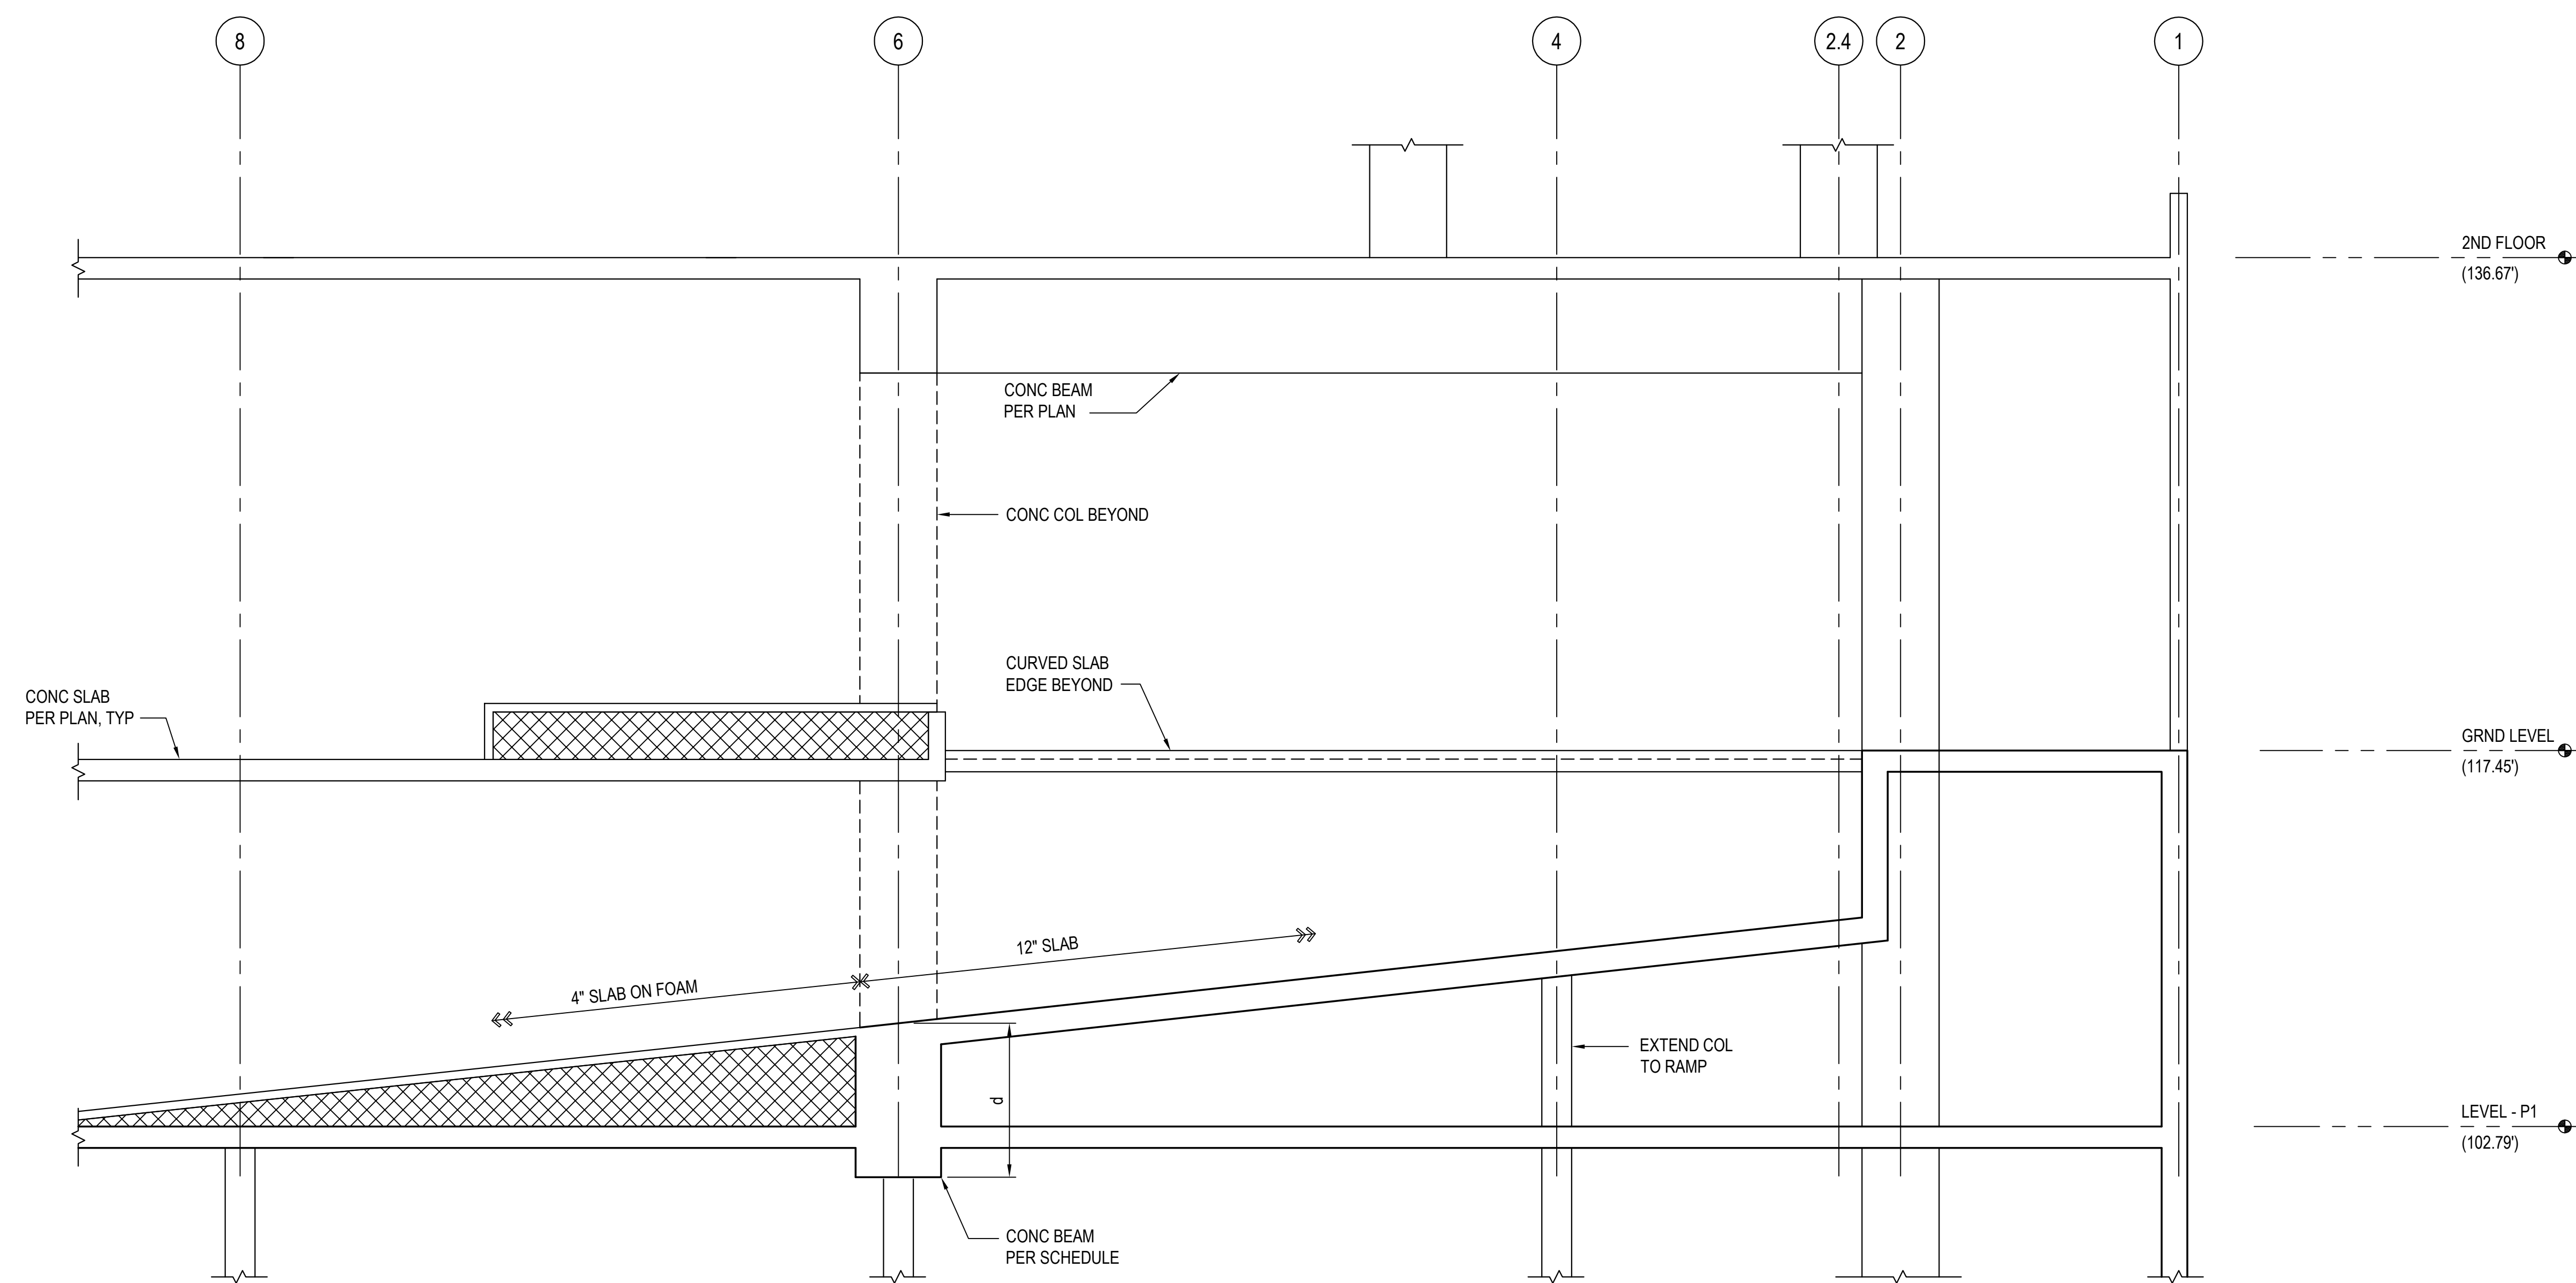

1/4"=1'-0"

SECTION ON LINE - F

1