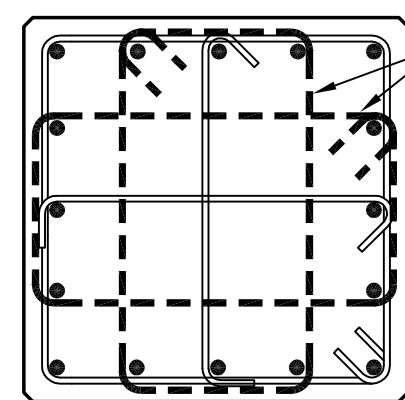
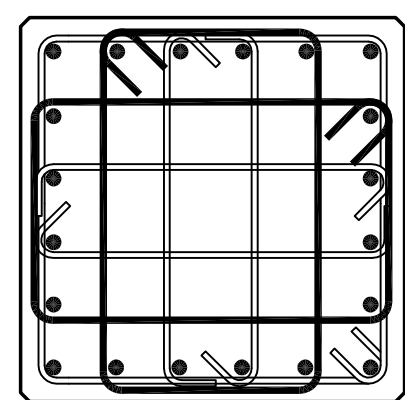
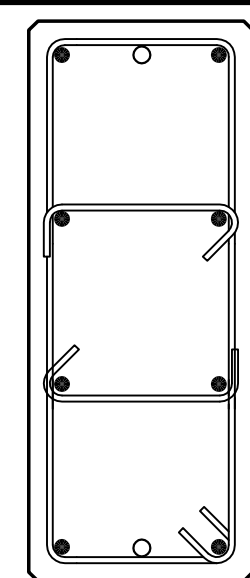
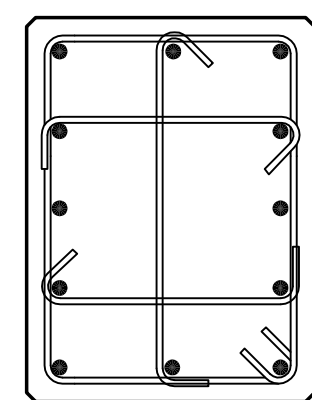
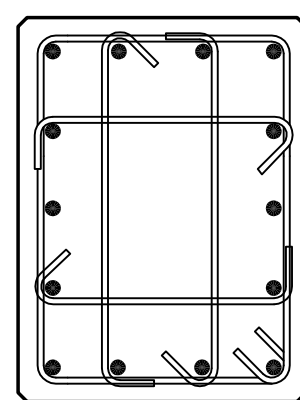
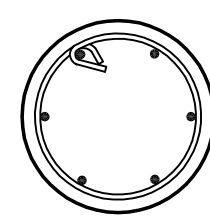
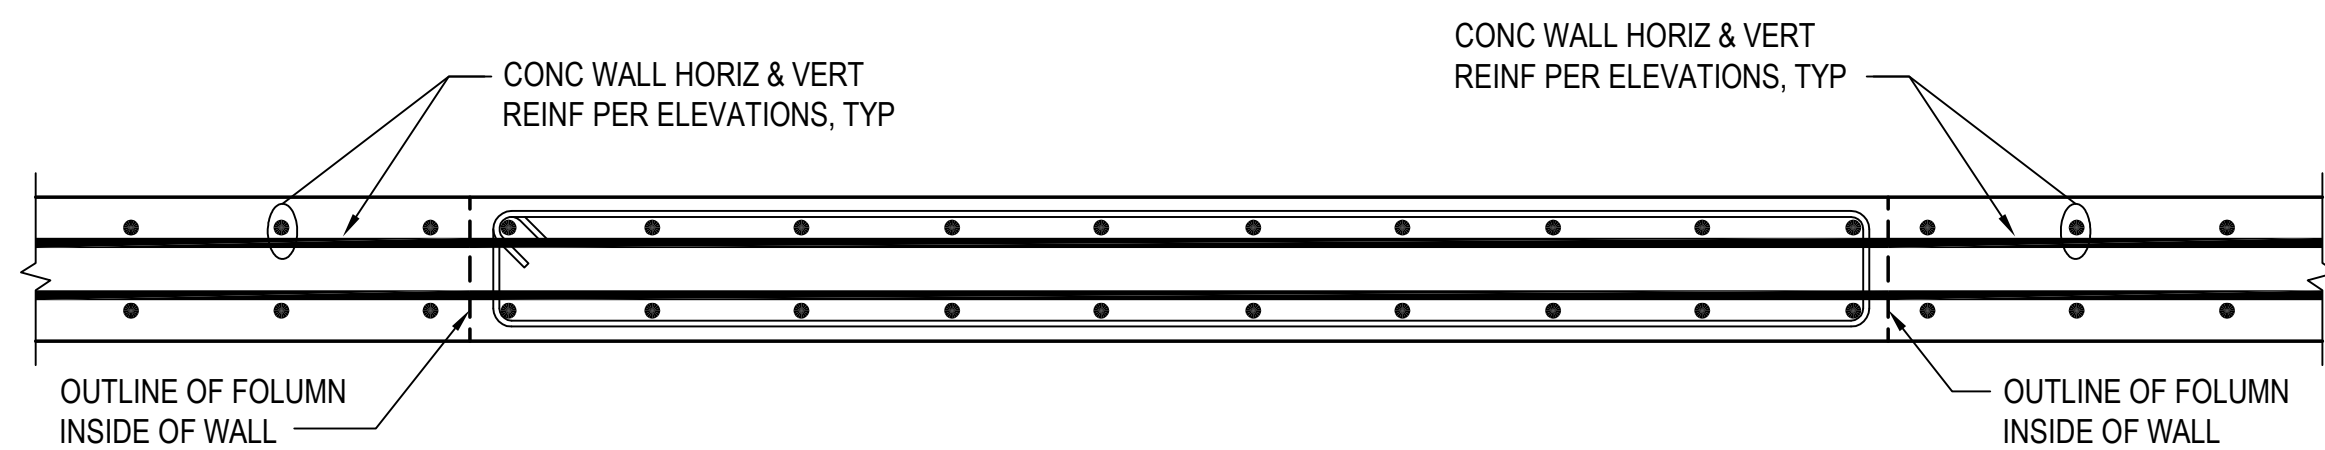


NOTE:
FOR TYPICAL COLUMN DETAILS SEE S-014

CONCRETE COLUMN SCHEDULE

[illegible]