



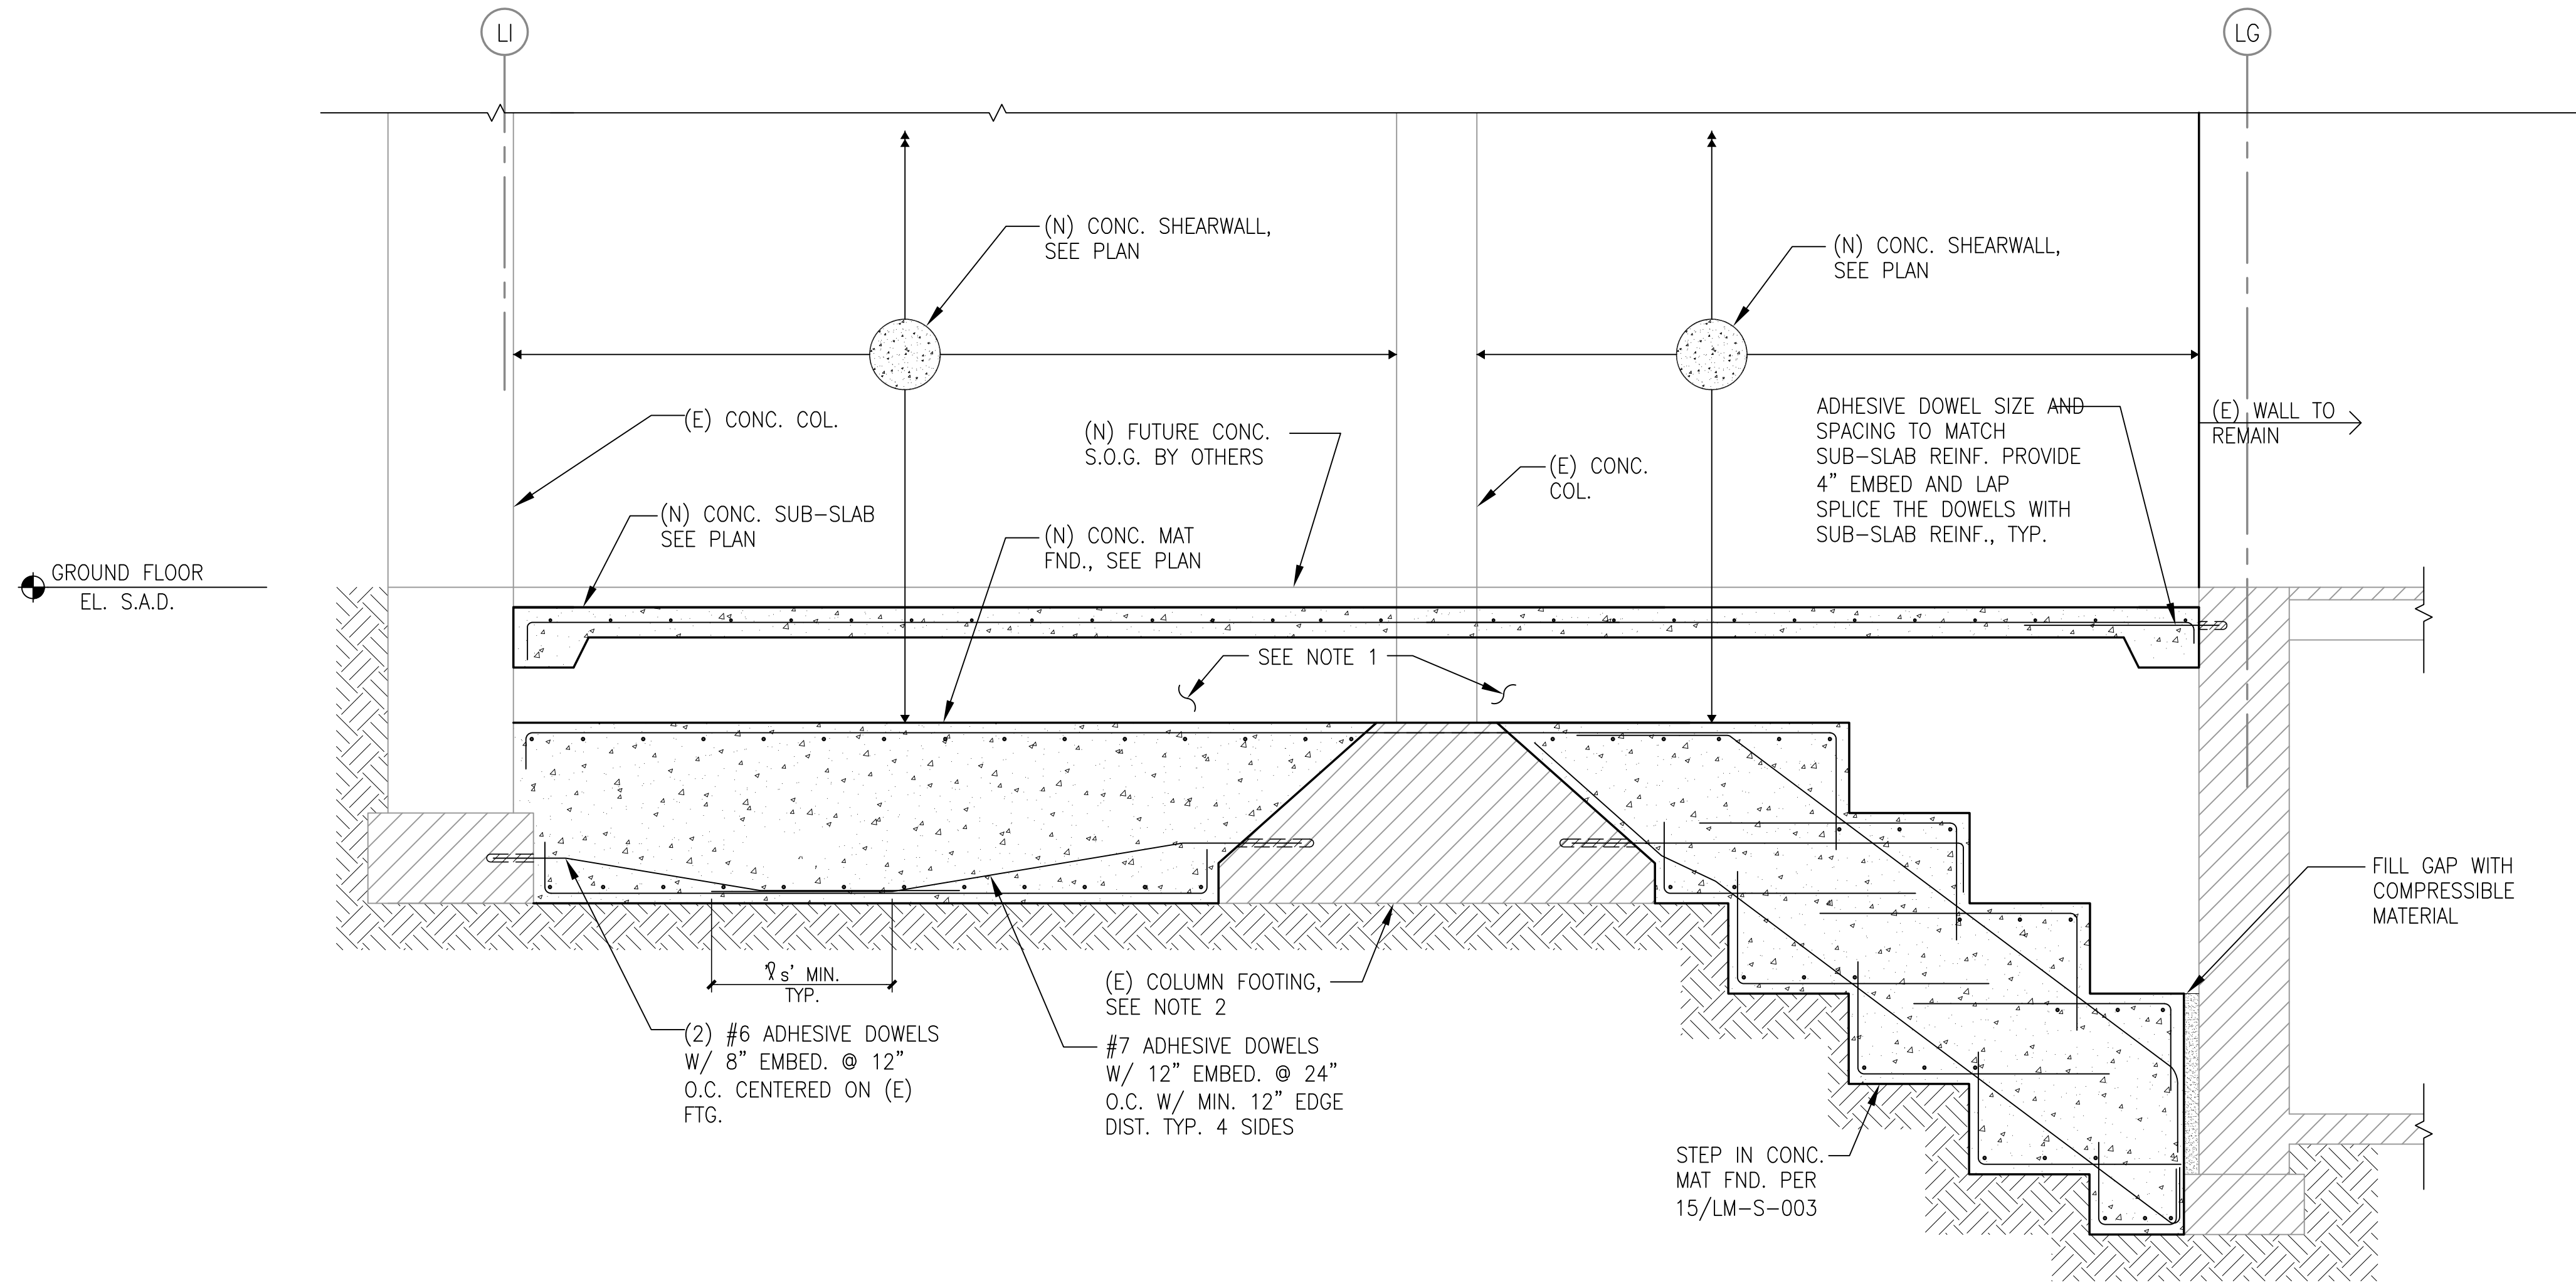


- NOTES:
 1. WALLS AND COLUMNS BELOW GRADE ARE EMBEDDED IN SOIL. SOIL HATCH NOT SHOWN FOR CLARITY.
 2. ELEVATION AND SIZE OF (E) FOOTINGS SHOWN IN THIS DETAIL ARE APPROXIMATE AND SHALL BE VERIFIED IN FIELD.

22 SECTION THRU MAT FOUNDATION
 N.T.S.

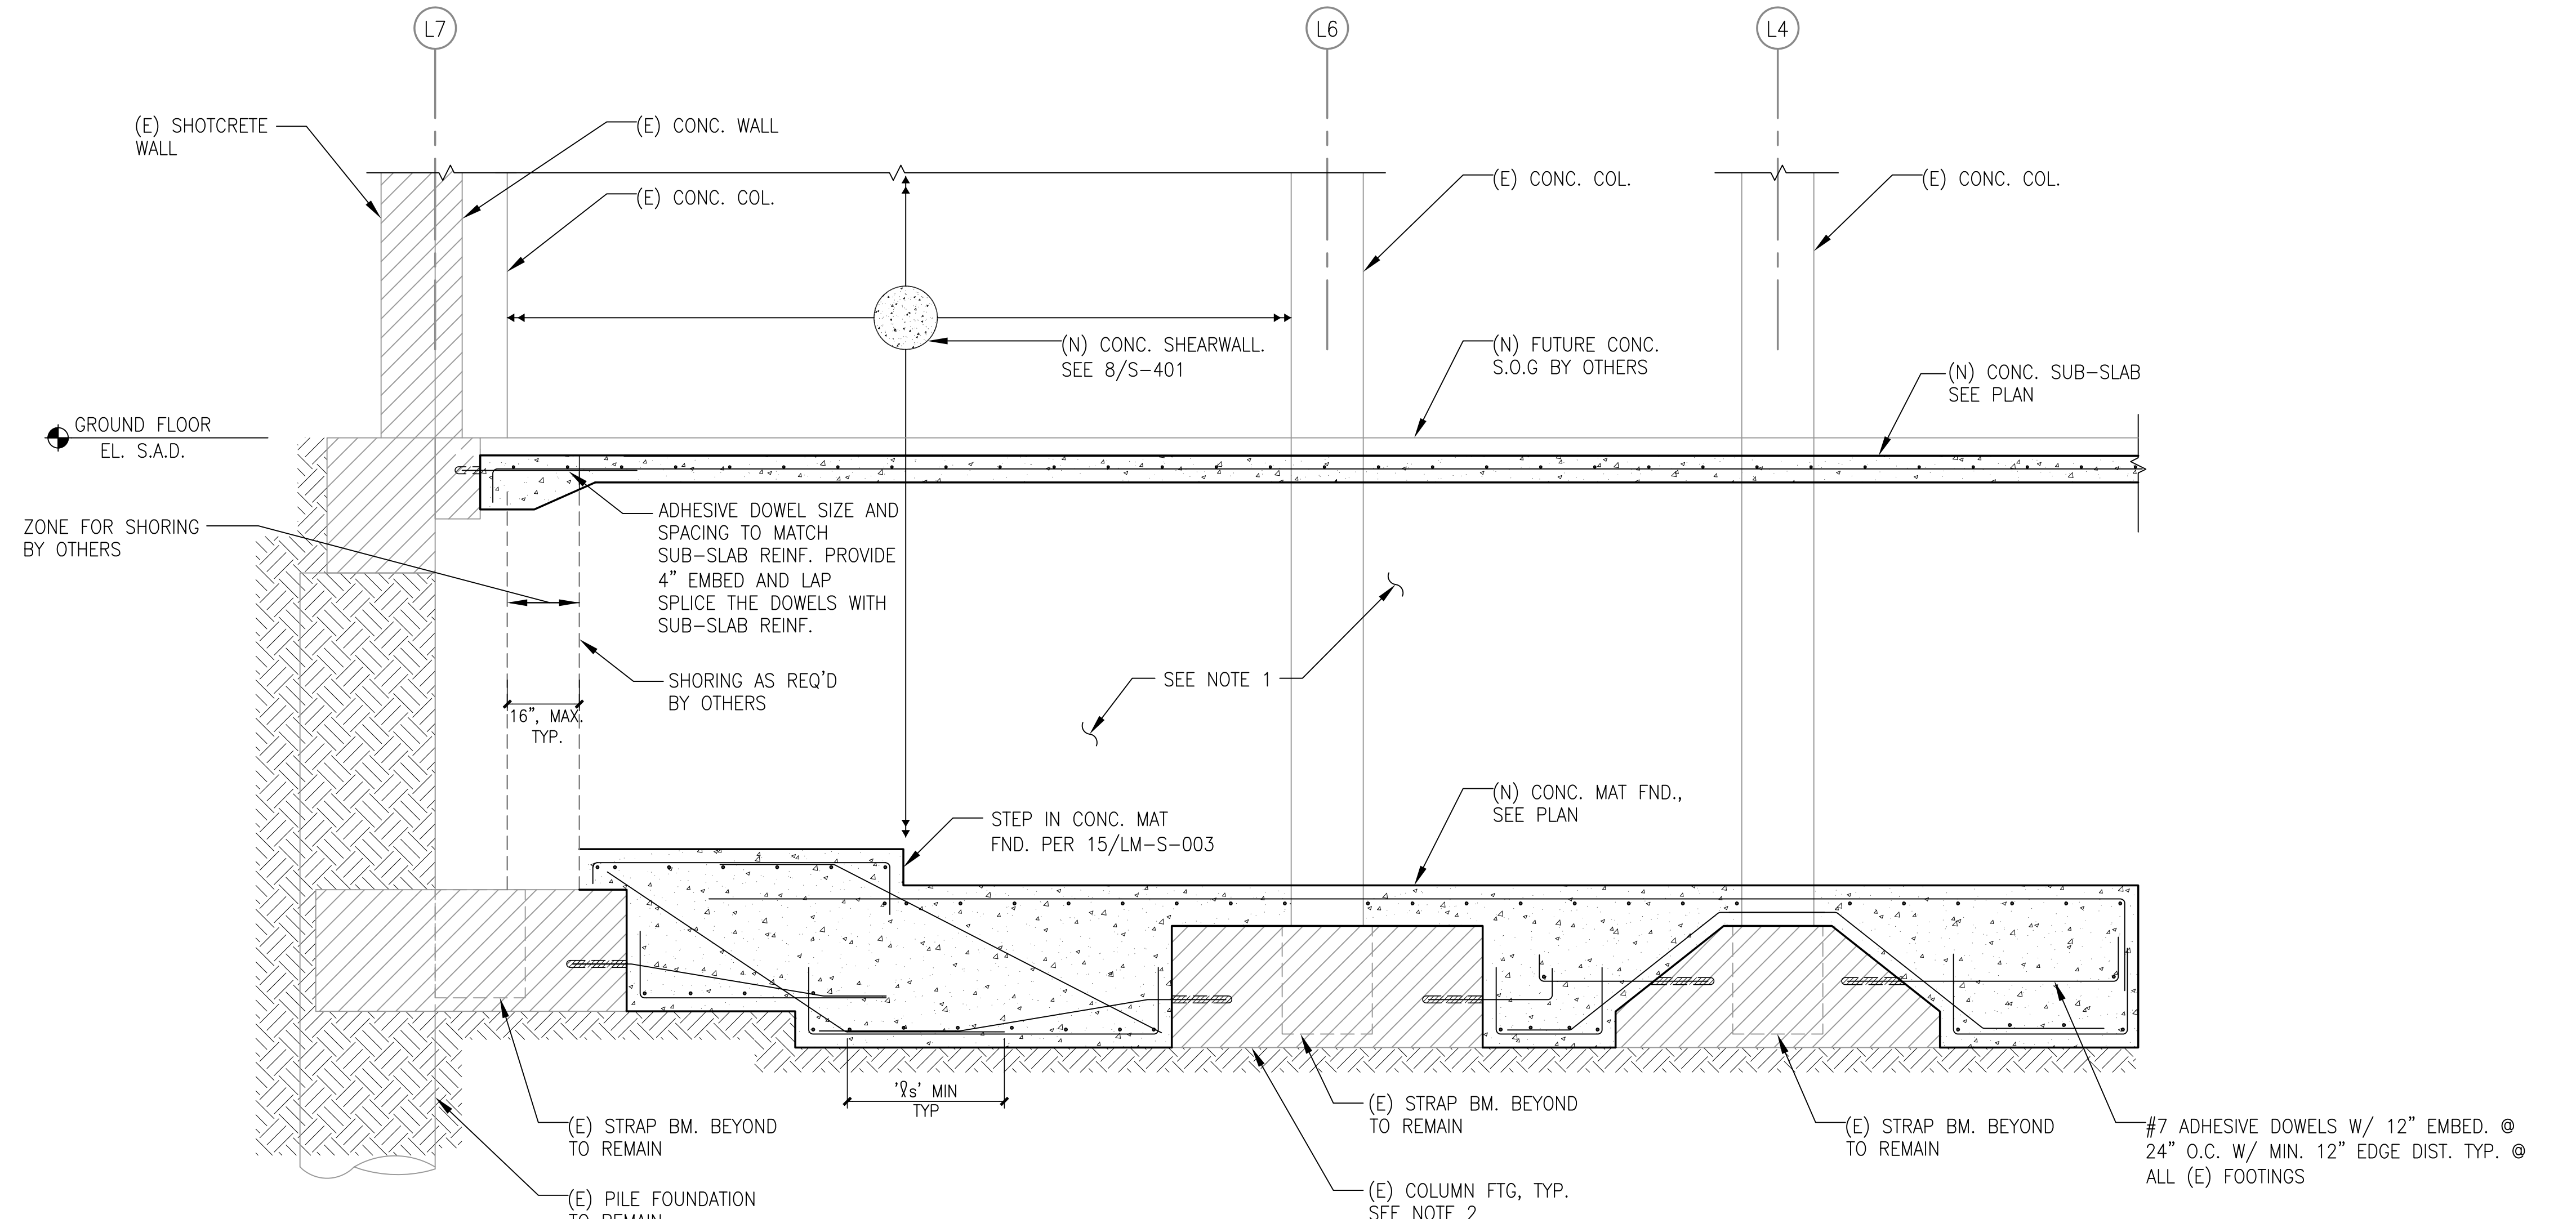

- NOTES:
 1. WALLS AND COLUMNS BELOW GRADE ARE EMBEDDED IN SOIL. SOIL HATCH NOT SHOWN FOR CLARITY.
 2. ELEVATION AND SIZE OF (E) FOOTINGS SHOWN IN THIS DETAIL ARE APPROXIMATE AND SHALL BE VERIFIED IN FIELD.

10 SECTION THRU MAT FOUNDATION
 N.T.S.

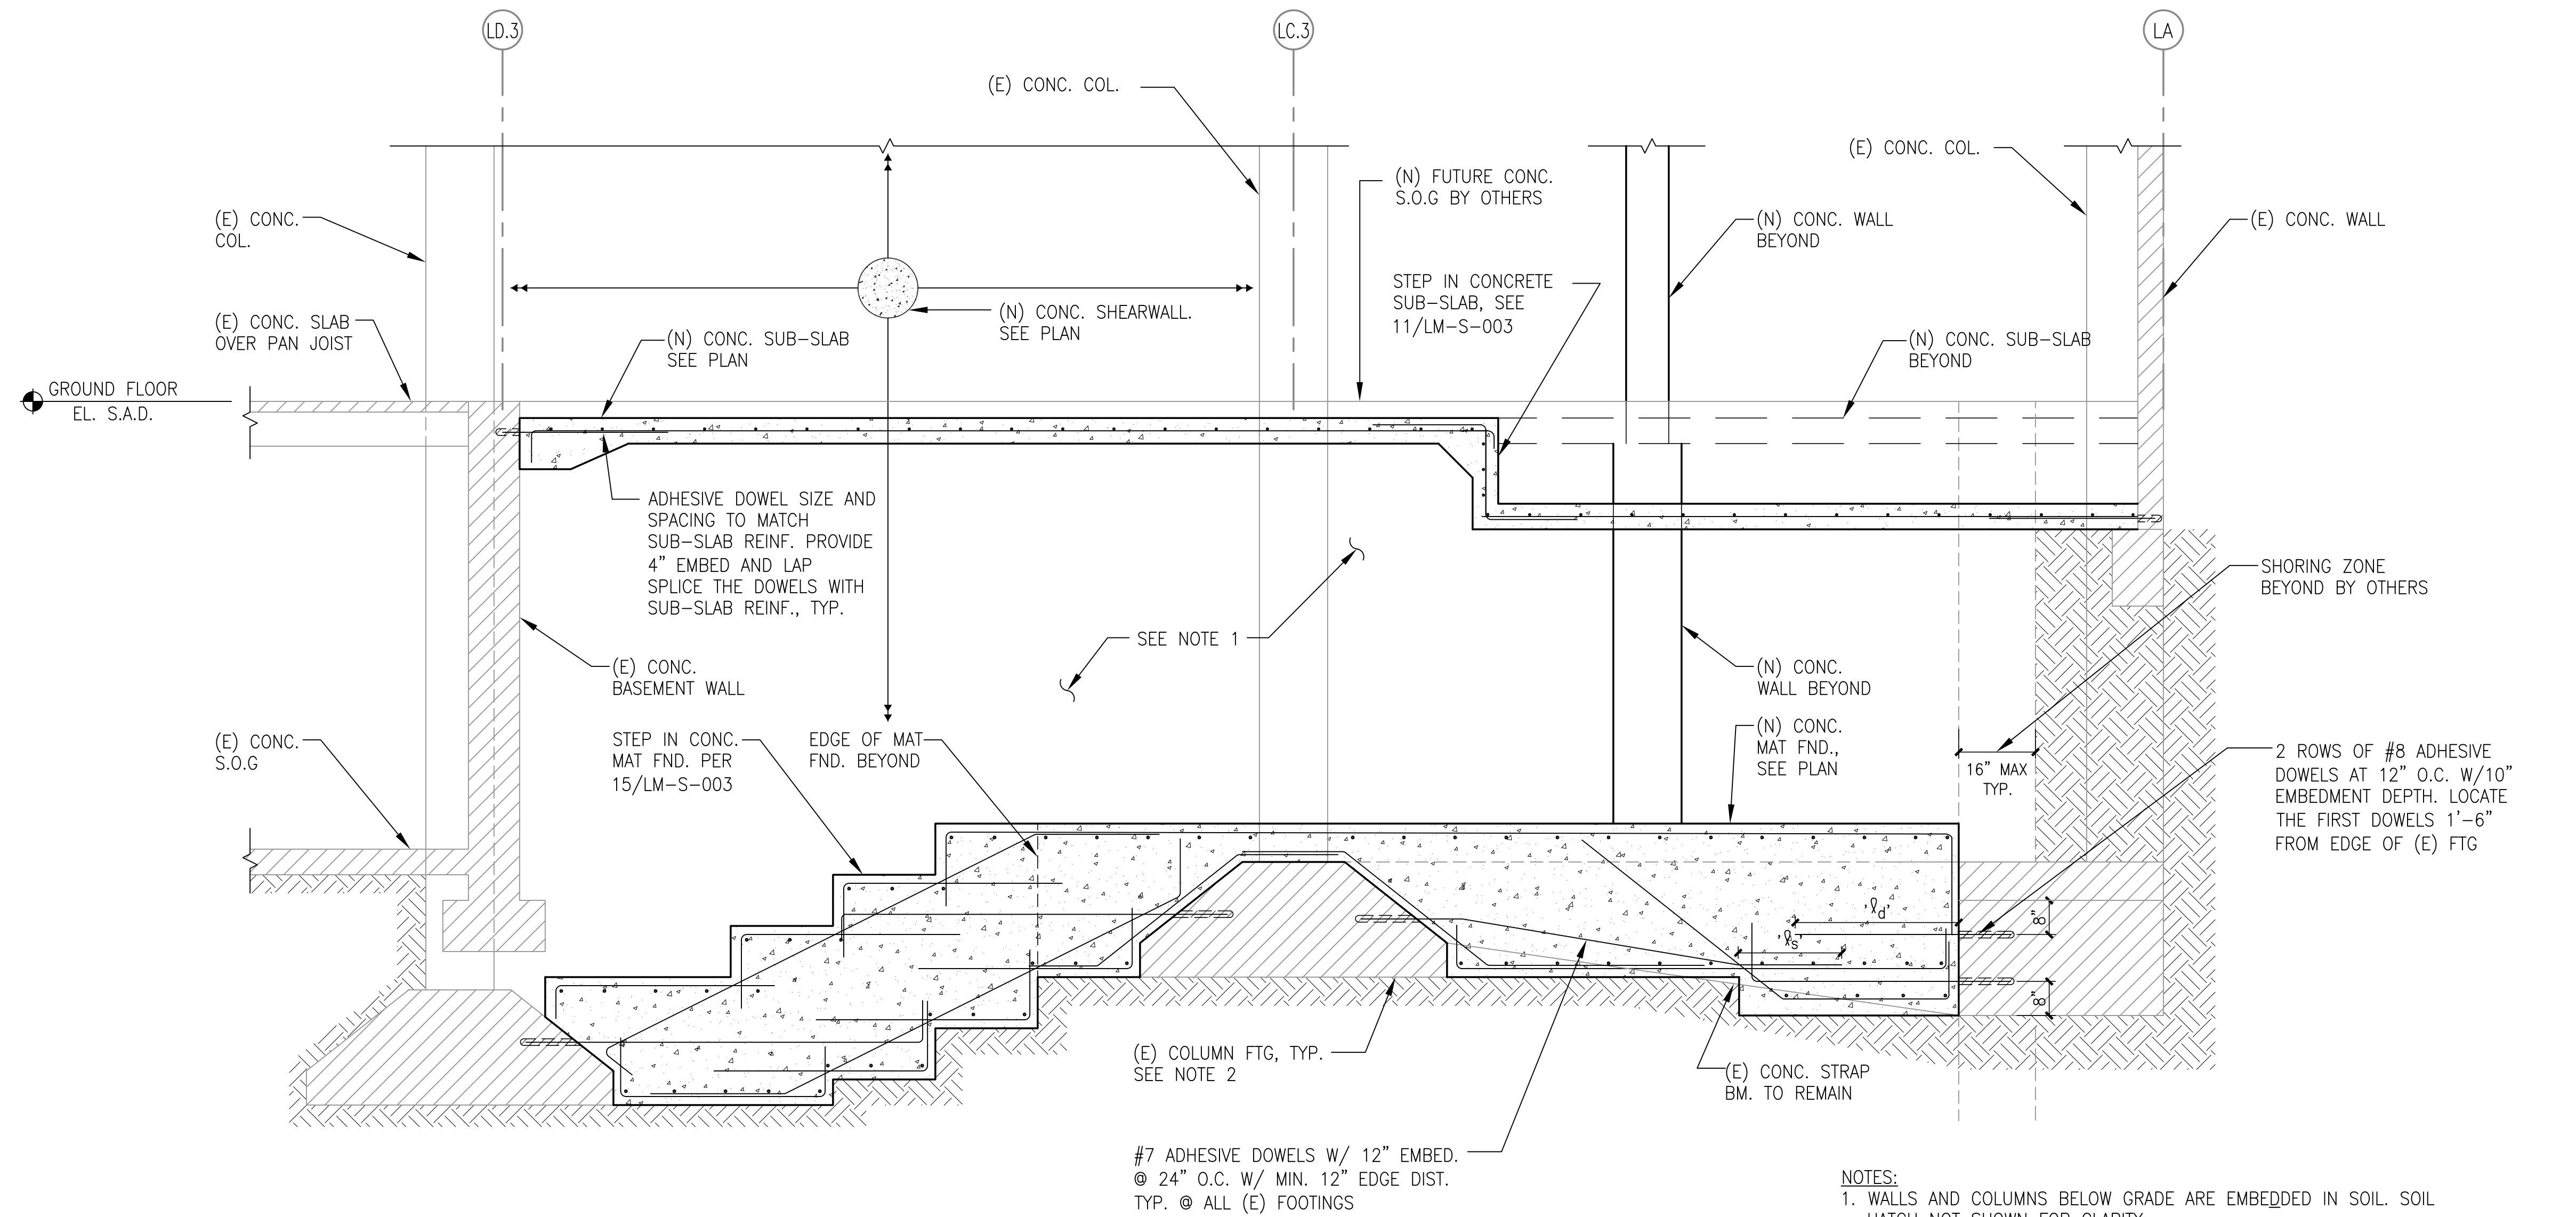

- NOTES:
 1. WALLS AND COLUMNS BELOW GRADE ARE EMBEDDED IN SOIL. SOIL HATCH NOT SHOWN FOR CLARITY.
 2. ELEVATION AND SIZE OF (E) FOOTINGS SHOWN IN THIS DETAIL ARE APPROXIMATE AND SHALL BE VERIFIED IN FIELD.

12 SECTION THRU MAT FOUNDATION
 N.T.S.



REVISION	DATE	DESCRIPTION
BY	06/07/2015	Revised 02
BY	06/04/2015	Revised 03
BY	10/20/2015	Revised 04
BY	02/27/2016	Revised 05



howard laks architects
 1345 twelfth street,
 santa monica, ca 90401
 voice : 310-393-4465
 fax : 310-393-2230

CONSULTANTS

CELA S. HERRERA, ASME
 210
 BUREAU OF ENGINEERING
 GARDENA, CALIFORNIA 90248
 TEL: 310.323.9705
 FAX: 310.323.9705

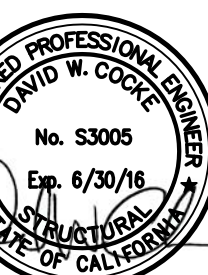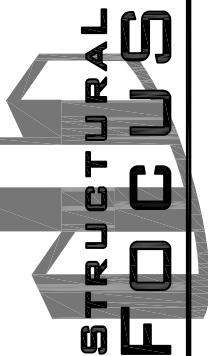

710 WILSHIRE BOULEVARD
 MIXED-USE HOTEL PROJECT
 SANTA MONICA - CALIFORNIA, 90401
 SECTIONS & ELEVATIONS

PRELIMINARY & NOT
 FOR CONSTRUCTION

DRAWN
 CHECKED
 APPROVED
 SCALE
 SHEET
 AS NOTED
 LM-S-402

DATE
 JUNE 25, 2013
 PROJECT NUMBER
 10129