



P:\2010\110229 710 Wilshire Hotel DWG\SHEET110229 C-130R3.dwg May 26, 2016 - 3:00pm

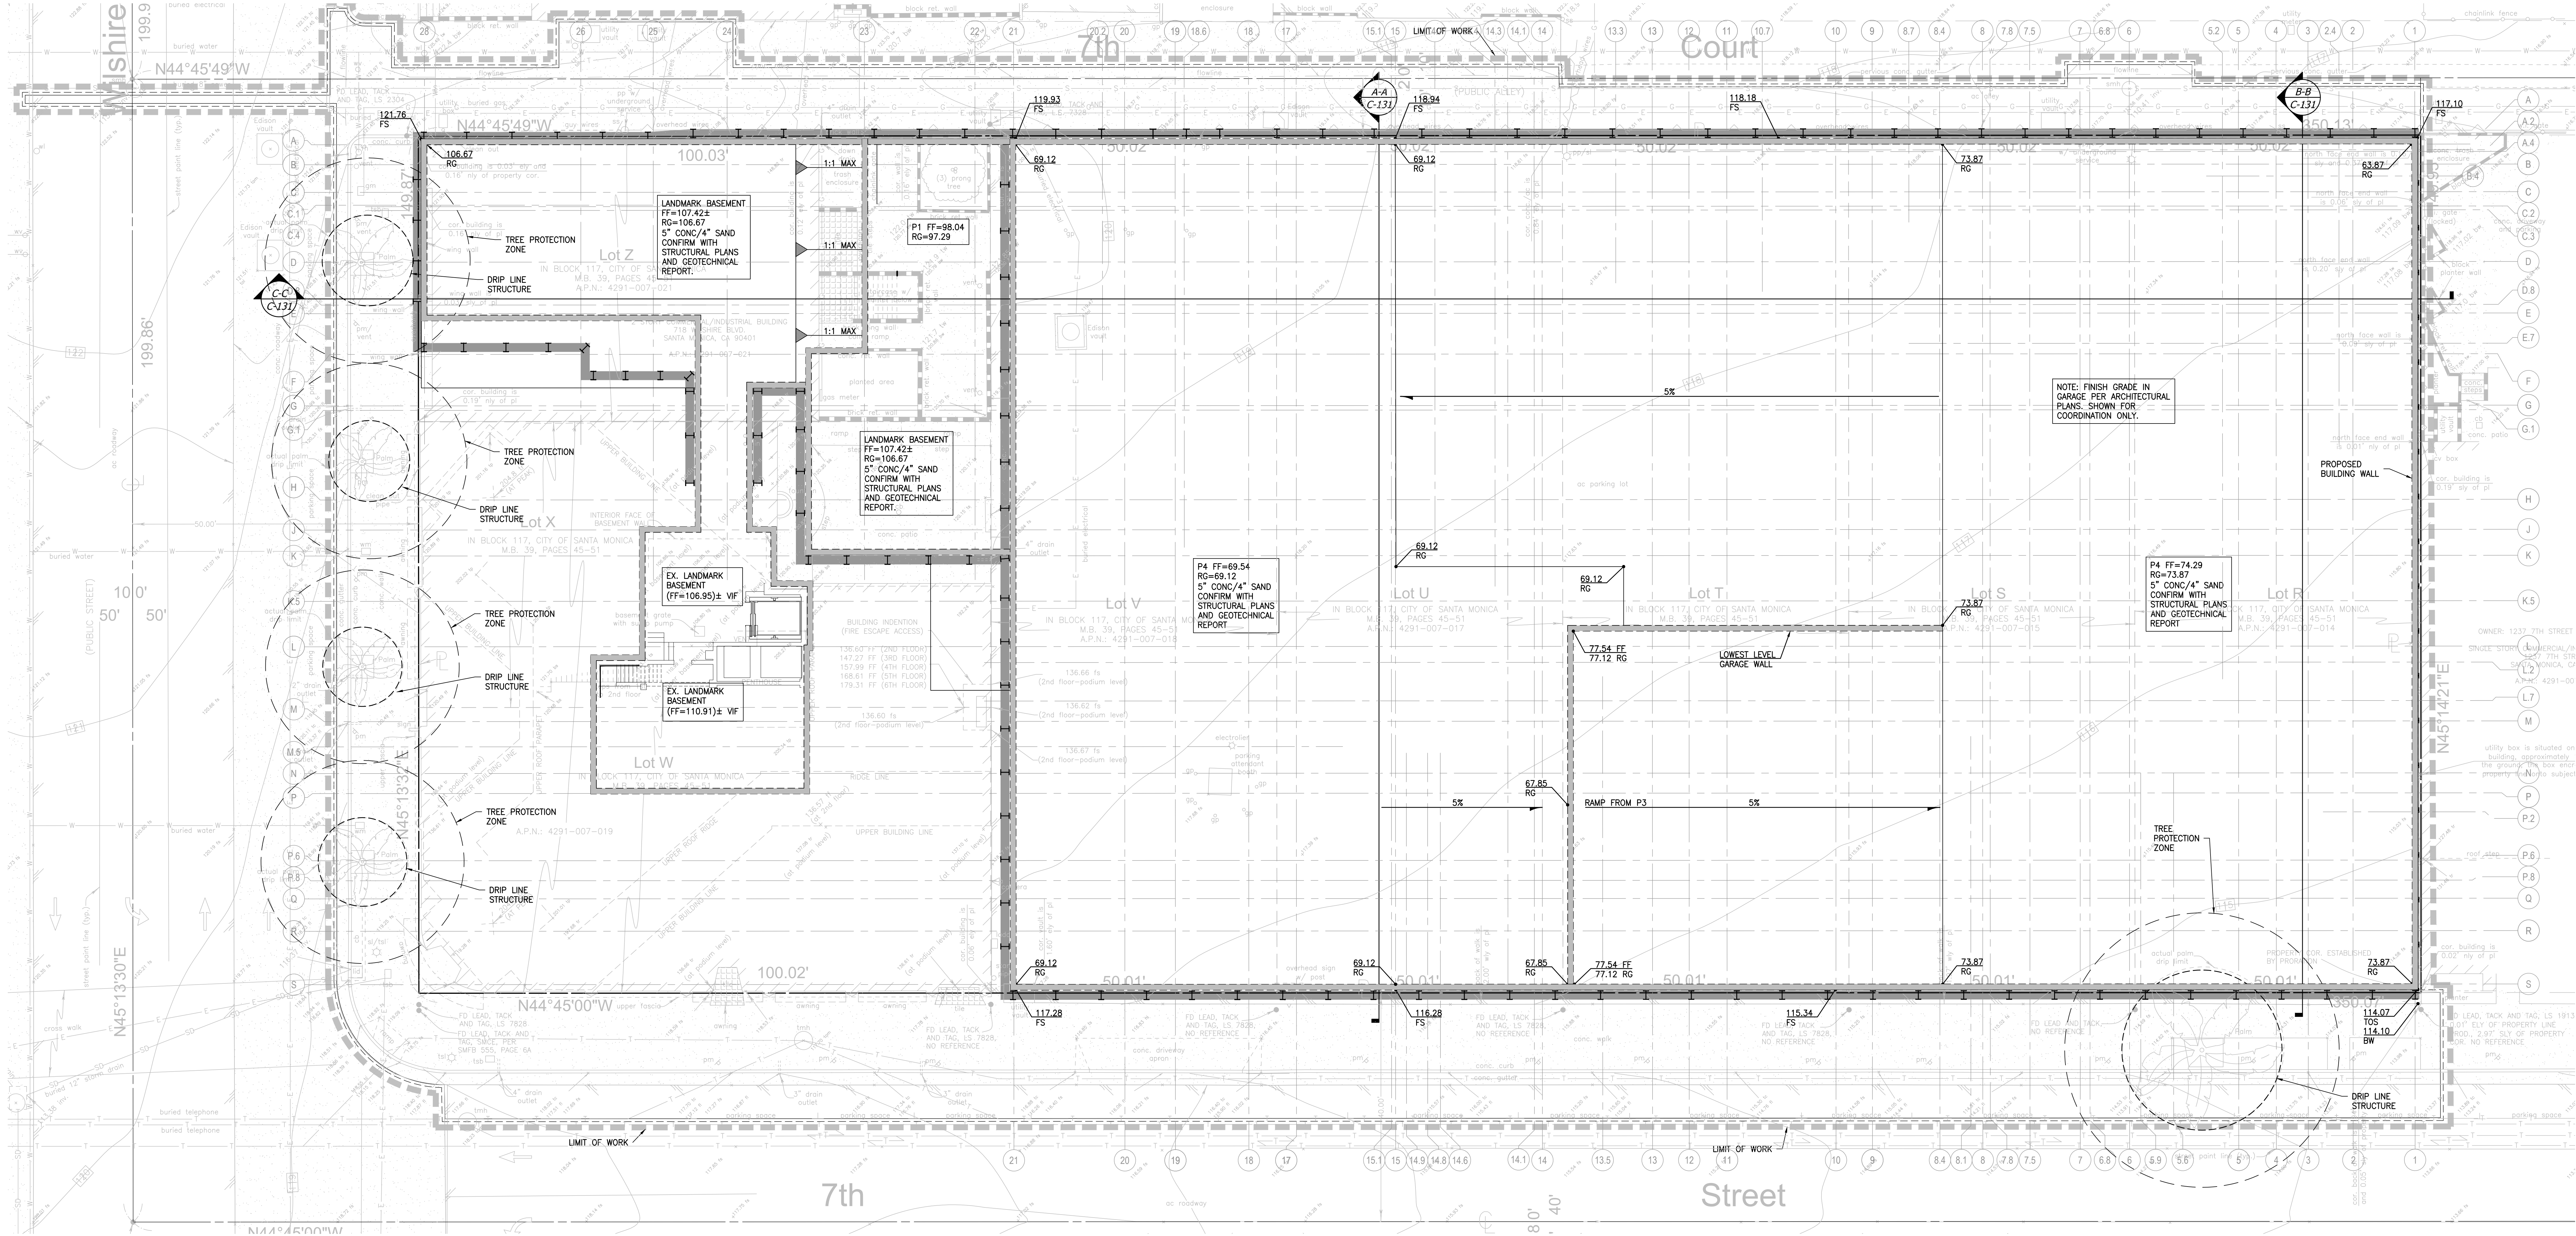

LEGEND

- LIMIT OF WORK
- STRUCTURE BELOW
- ▲ TEMP SLOPE
- PROPOSED SHORING PER SHORING PLANS

- NOTES:**
- 1 PROPOSED MECHANICAL VENT, TOP OF VENT ASSUMED TO BE AT FF=118.00. ASSUMED 9.5' DEEP TO BOTTOM OF VENT, AT 108.50± INVERT ELEVATION. VERIFY DEPTH AND SIZE WITH MECHANICAL AND STRUCTURAL PLANS.
 - 2 EXCAVATION SHALL BE MADE IN COMPLIANCE WITH CAL/OSHA REGULATIONS.
 - 3 ALL FOUNDATION EXCAVATIONS MUST BE OBSERVED BY THE PROJECT GEOTECHNICAL CONSULTANT PRIOR TO PLACEMENT OF REINFORCING STEEL.

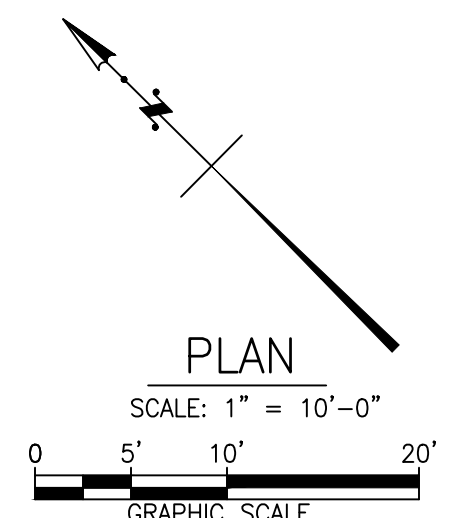

710 WILSHIRE BOULEVARD MIXED-USE HOTEL PROJECT SANTA MONICA - CALIFORNIA 90401		DRAWN: SS CHECKED: SR APPROVED: RD SCALE: AS SHOWN SHEET: C-130	
DATE: June 25, 2013 PROJECT NUMBER: HLA 000000-00000		OWNER: 1237 7TH STREET SANTA MONICA, CA 90401 SINGLE STORY COMMERCIAL / A SANTA MONICA, CA 90401 APN: 4291-007-014	
CONSULTANTS: howard laks architects 1545 Wilshire Street Santa Monica, CA 90401 voice : 310-393-4465 fax : 310-393-2230		hl kpff	
PROJECT INFORMATION: DATE: 06/07/2013 06/04/2013 10/29/2013 06/27/2013		REVISIONS: NO. DATE DESCRIPTION 1 06/07/2013 Medium 02 2 06/04/2013 Medium 03 3 10/29/2013 Medium 04 4 06/27/2013 Medium 05	