
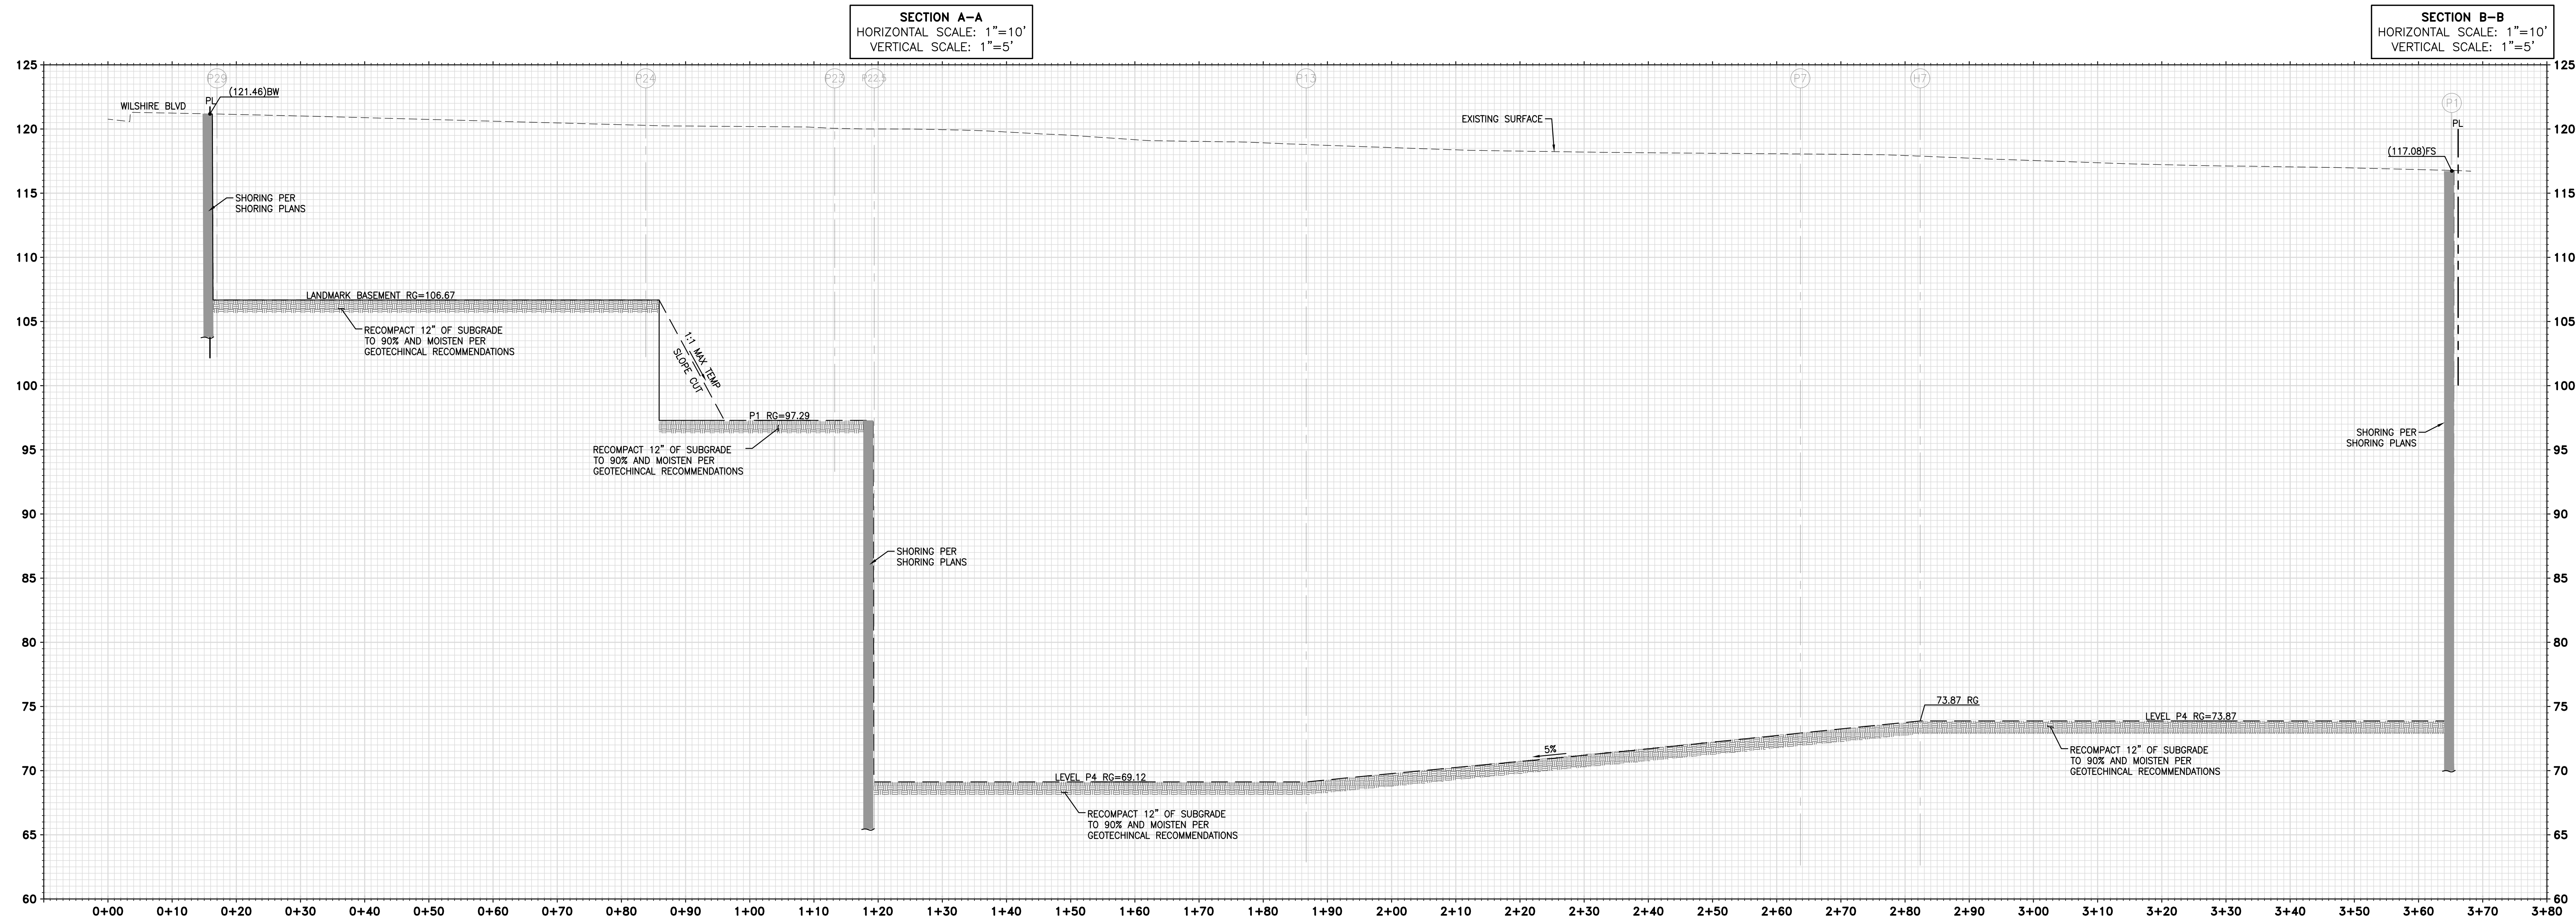
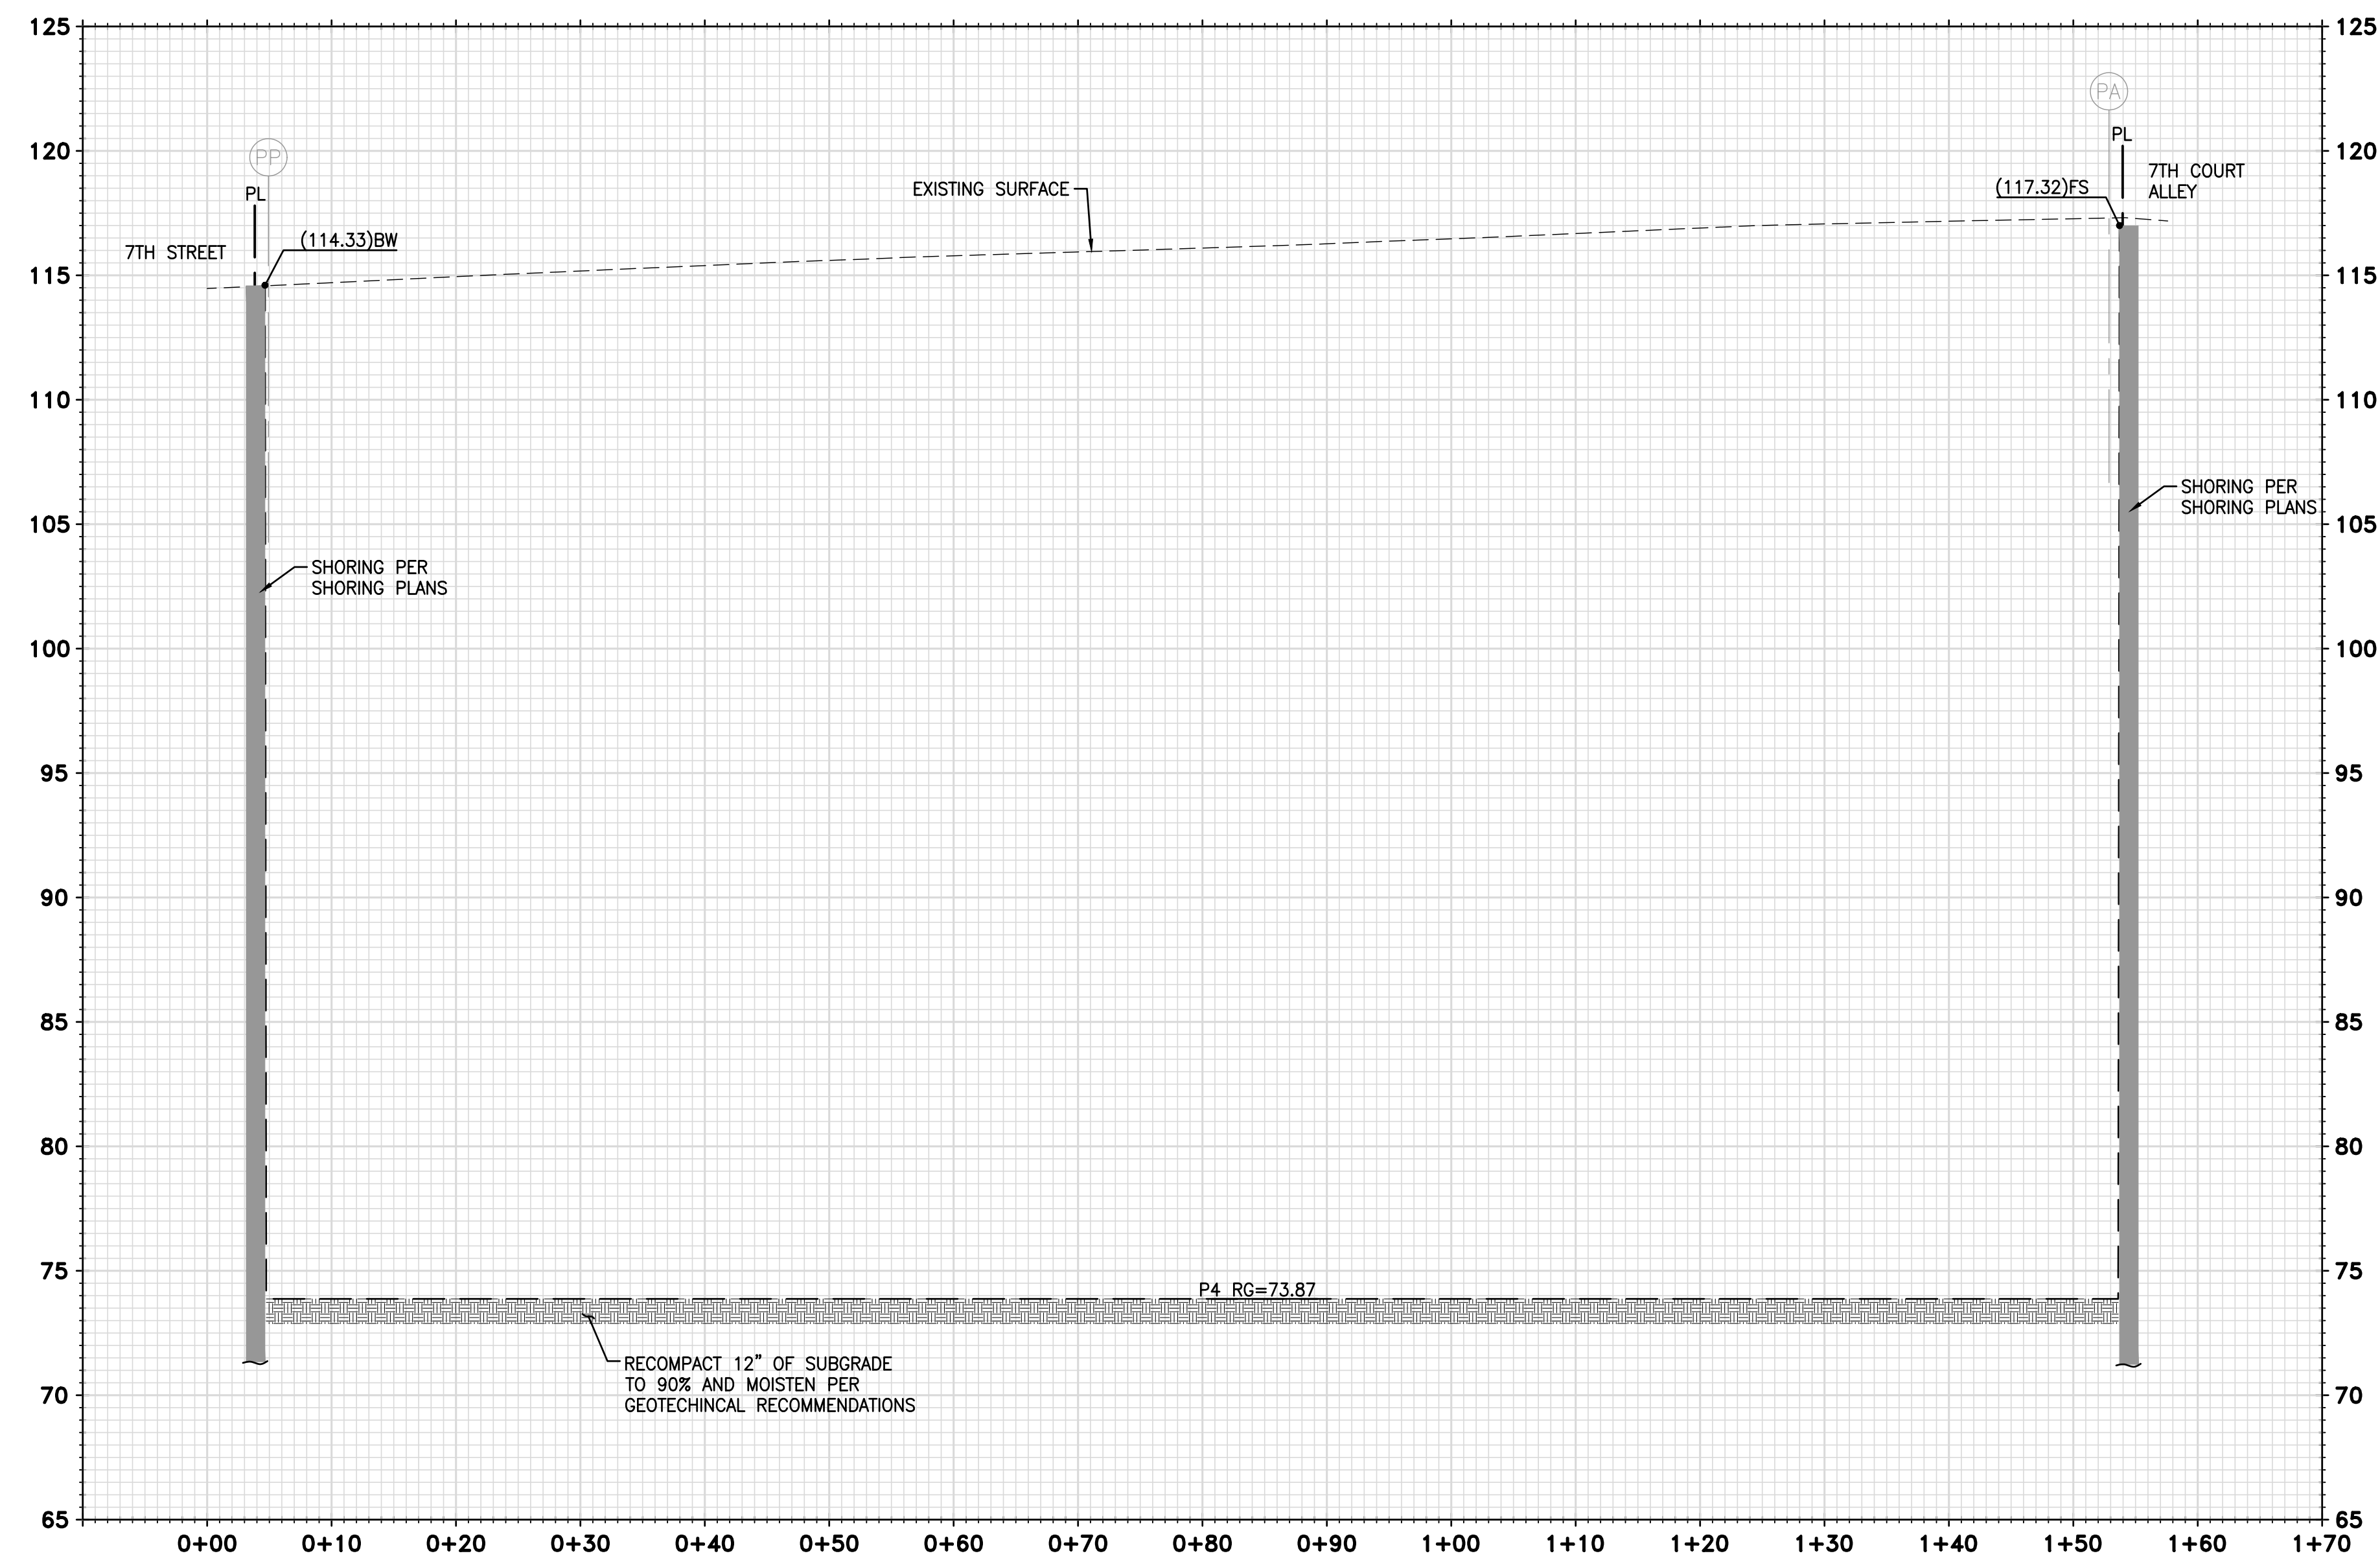


P:\2016\110229 710 Wilshire Hotel\DWGS\110229 C-131\RS.dwg May 26, 2016 - 3:09pm

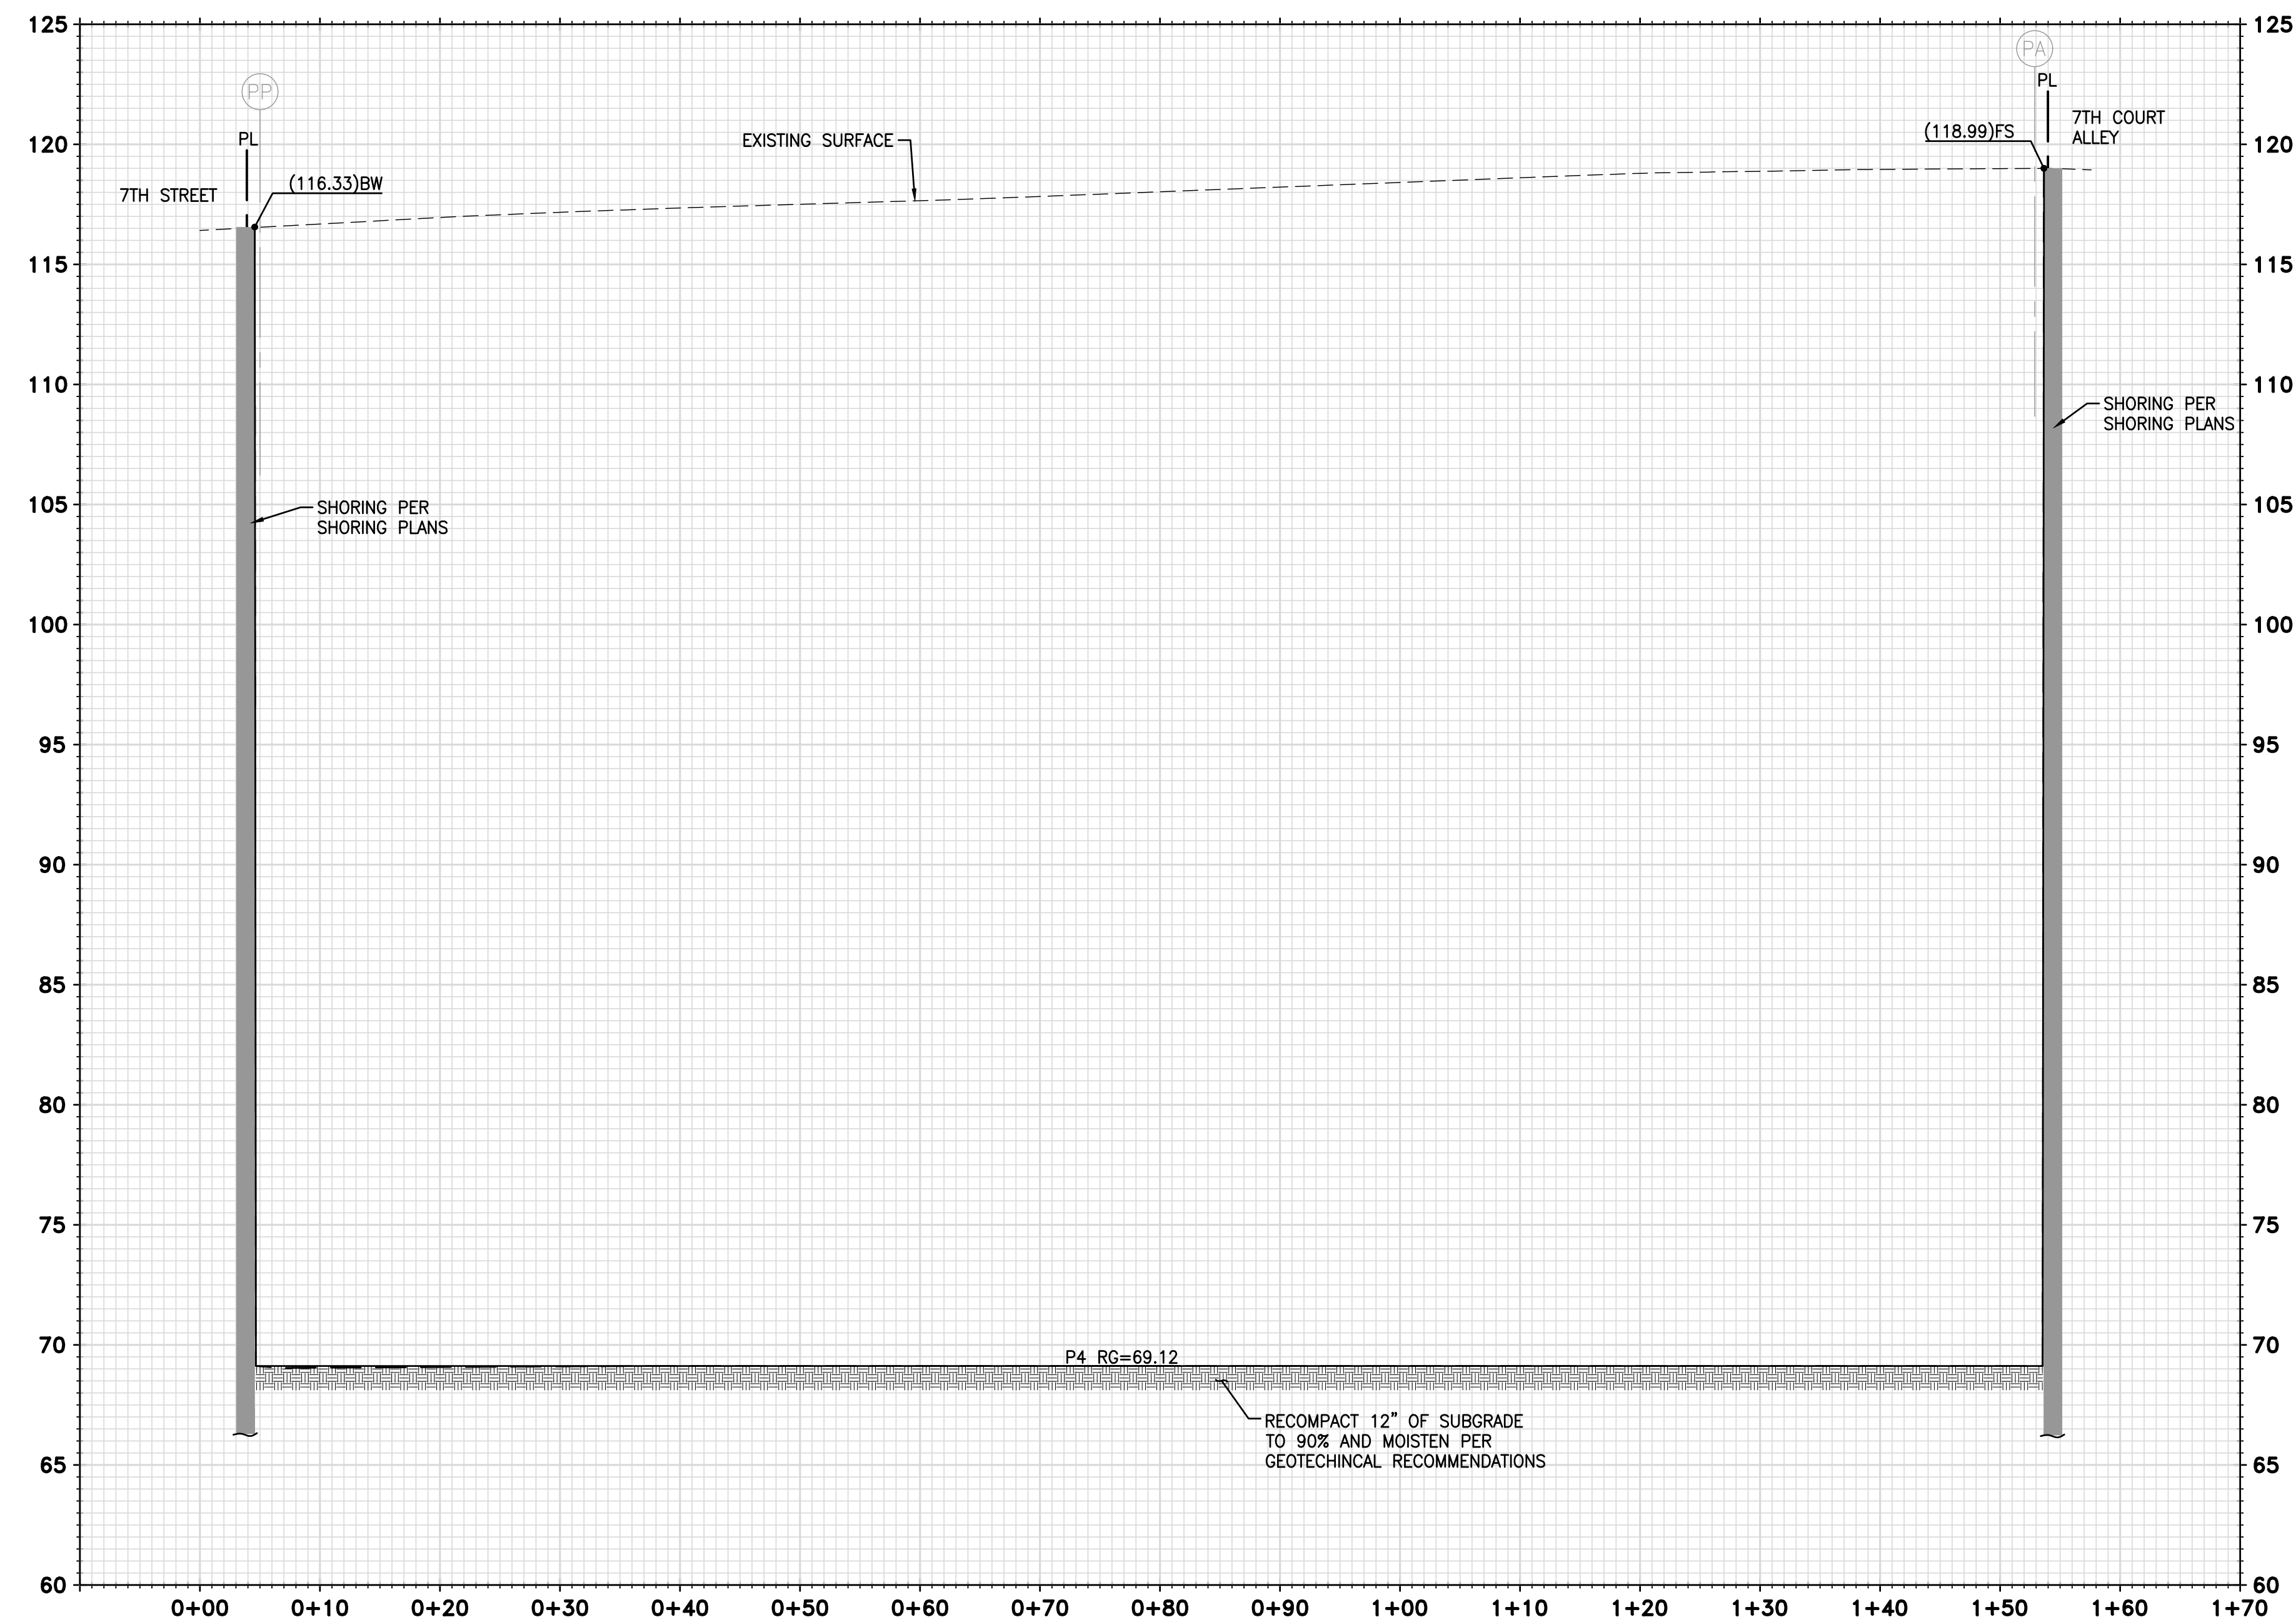

LEGEND

- SHORING PILE
- PROPERTY LINE
- RECOMPACTED SUBGRADE

ROUGH GRADE BASED ON PROJECT GEOTECHNICAL REPORT. RECOMMENDATIONS OF 5" CONCRETE SLAB OVER 4" SAND AND STRUCTURAL PLAN. VERIFY ELEVATIONS BEFORE COMMENCING CONSTRUCTION.

SECTION C-C
HORIZONTAL SCALE: 1"=10'
VERTICAL SCALE: 1"=5'


REVISION	DATE	DESCRIPTION
1	06/07/2015	MEETING 02
2	06/07/2015	MEETING 03
3	10/29/2015	MEETING 04
4	05/27/2016	MEETING 05



howard laks architects
1545 lewitt street
santa monica, ca 90401
voice : 310-393-4465
fax : 310-393-2230

CONSULTANTS

6000 Center Dr. Suite 200
Los Angeles, CA 90045
P: 310.685.9875
www.kpff.com

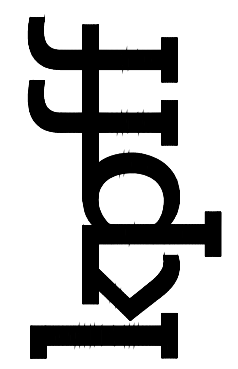

710 WILSHIRE BOULEVARD
MIXED-USE HOTEL PROJECT
SANTA MONICA - CALIFORNIA 90401
ROUGH GRADING SECTIONS

DRAWN	SS
CHECKED	SR
APPROVED	RD
SCALE	AS SHOWN
SHEET	C-131
DATE	June 25, 2013
PROJECT NUMBER	HLA 0000000-00000