



P:20101110229 710 Wilshire Hotel DWG SHEET 11-10229 C-142GR.dwg May 26, 2016 - 3:08pm

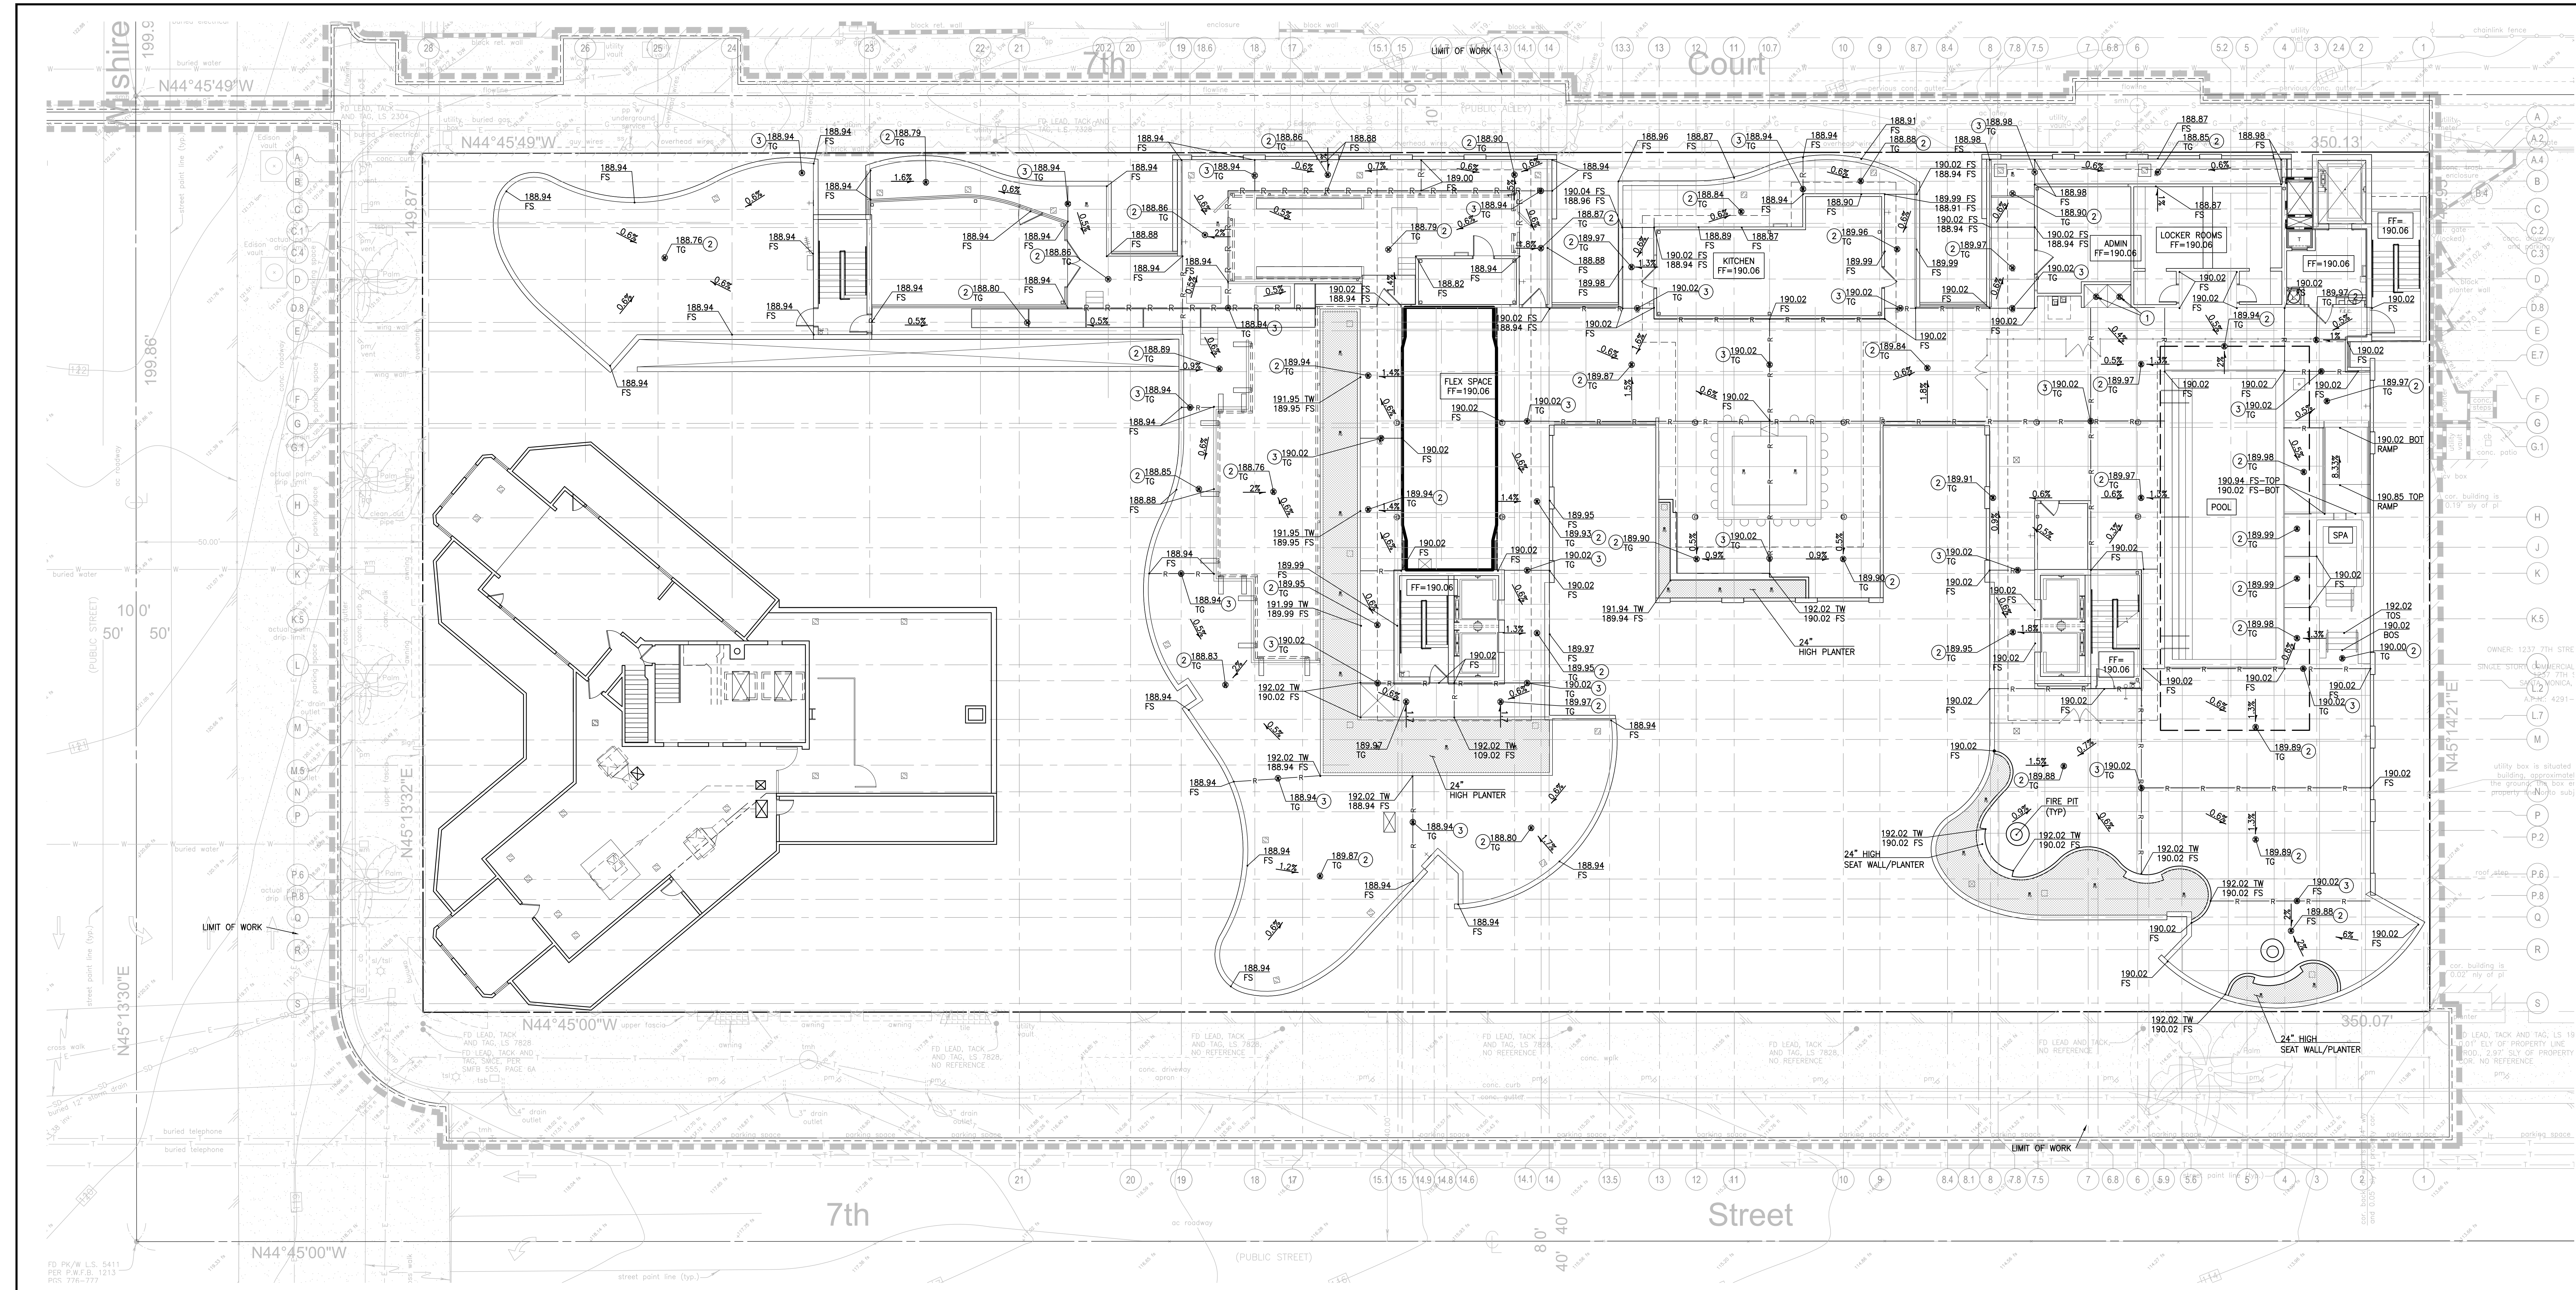

- GRADING PLAN NOTES**
- 1 SHOWER DRAINS TIED INTO SEWER, TO BE COORDINATED WITH PLUMBING ENGINEER.
 - 2 DRAINS TIED INTO STORM DRAIN, TO BE COORDINATED WITH PLUMBING ENGINEER.
 - 3 OVERFLOW DRAINS TO BE COORDINATED WITH PLUMBING ENGINEER, OUTLET PER PLUMBING PLANS.

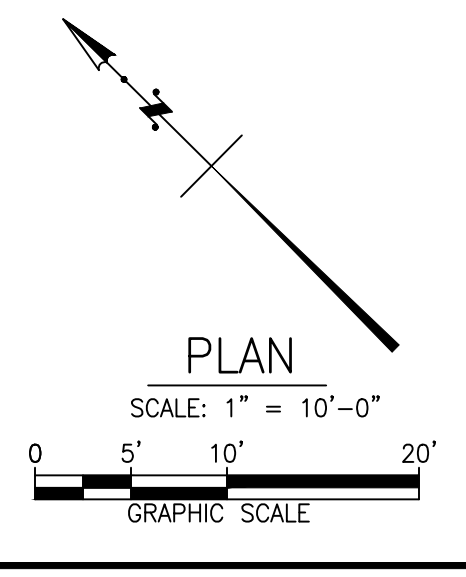

DESIGNER	DATE	DESCRIPTION
HLA	06/07/2015	Medium 02
HLA	06/07/2015	Medium 03
HLA	06/07/2015	Medium 04
HLA	06/07/2015	Medium 05

howard laks architects
voice : 310-393-4465
fax : 310-393-2230
1545 Wilshire Street
Santa Monica, CA 90401

CONSULTANTS

kpff
6000 Center Dr. Suite 700
Los Angeles, CA 90045
P: 310.685.9875
www.kpff.com

710 WILSHIRE BOULEVARD
MIXED-USE HOTEL PROJECT
SANTA MONICA - CALIFORNIA 90401

GRADING PLAN - 7TH FLOOR

DRAWN	SS
CHECKED	SR
APPROVED	RD
SCALE	AS SHOWN
SHEET	C-142
DATE	June 25, 2013
PROJECT NUMBER	HLA 0000000-00000