


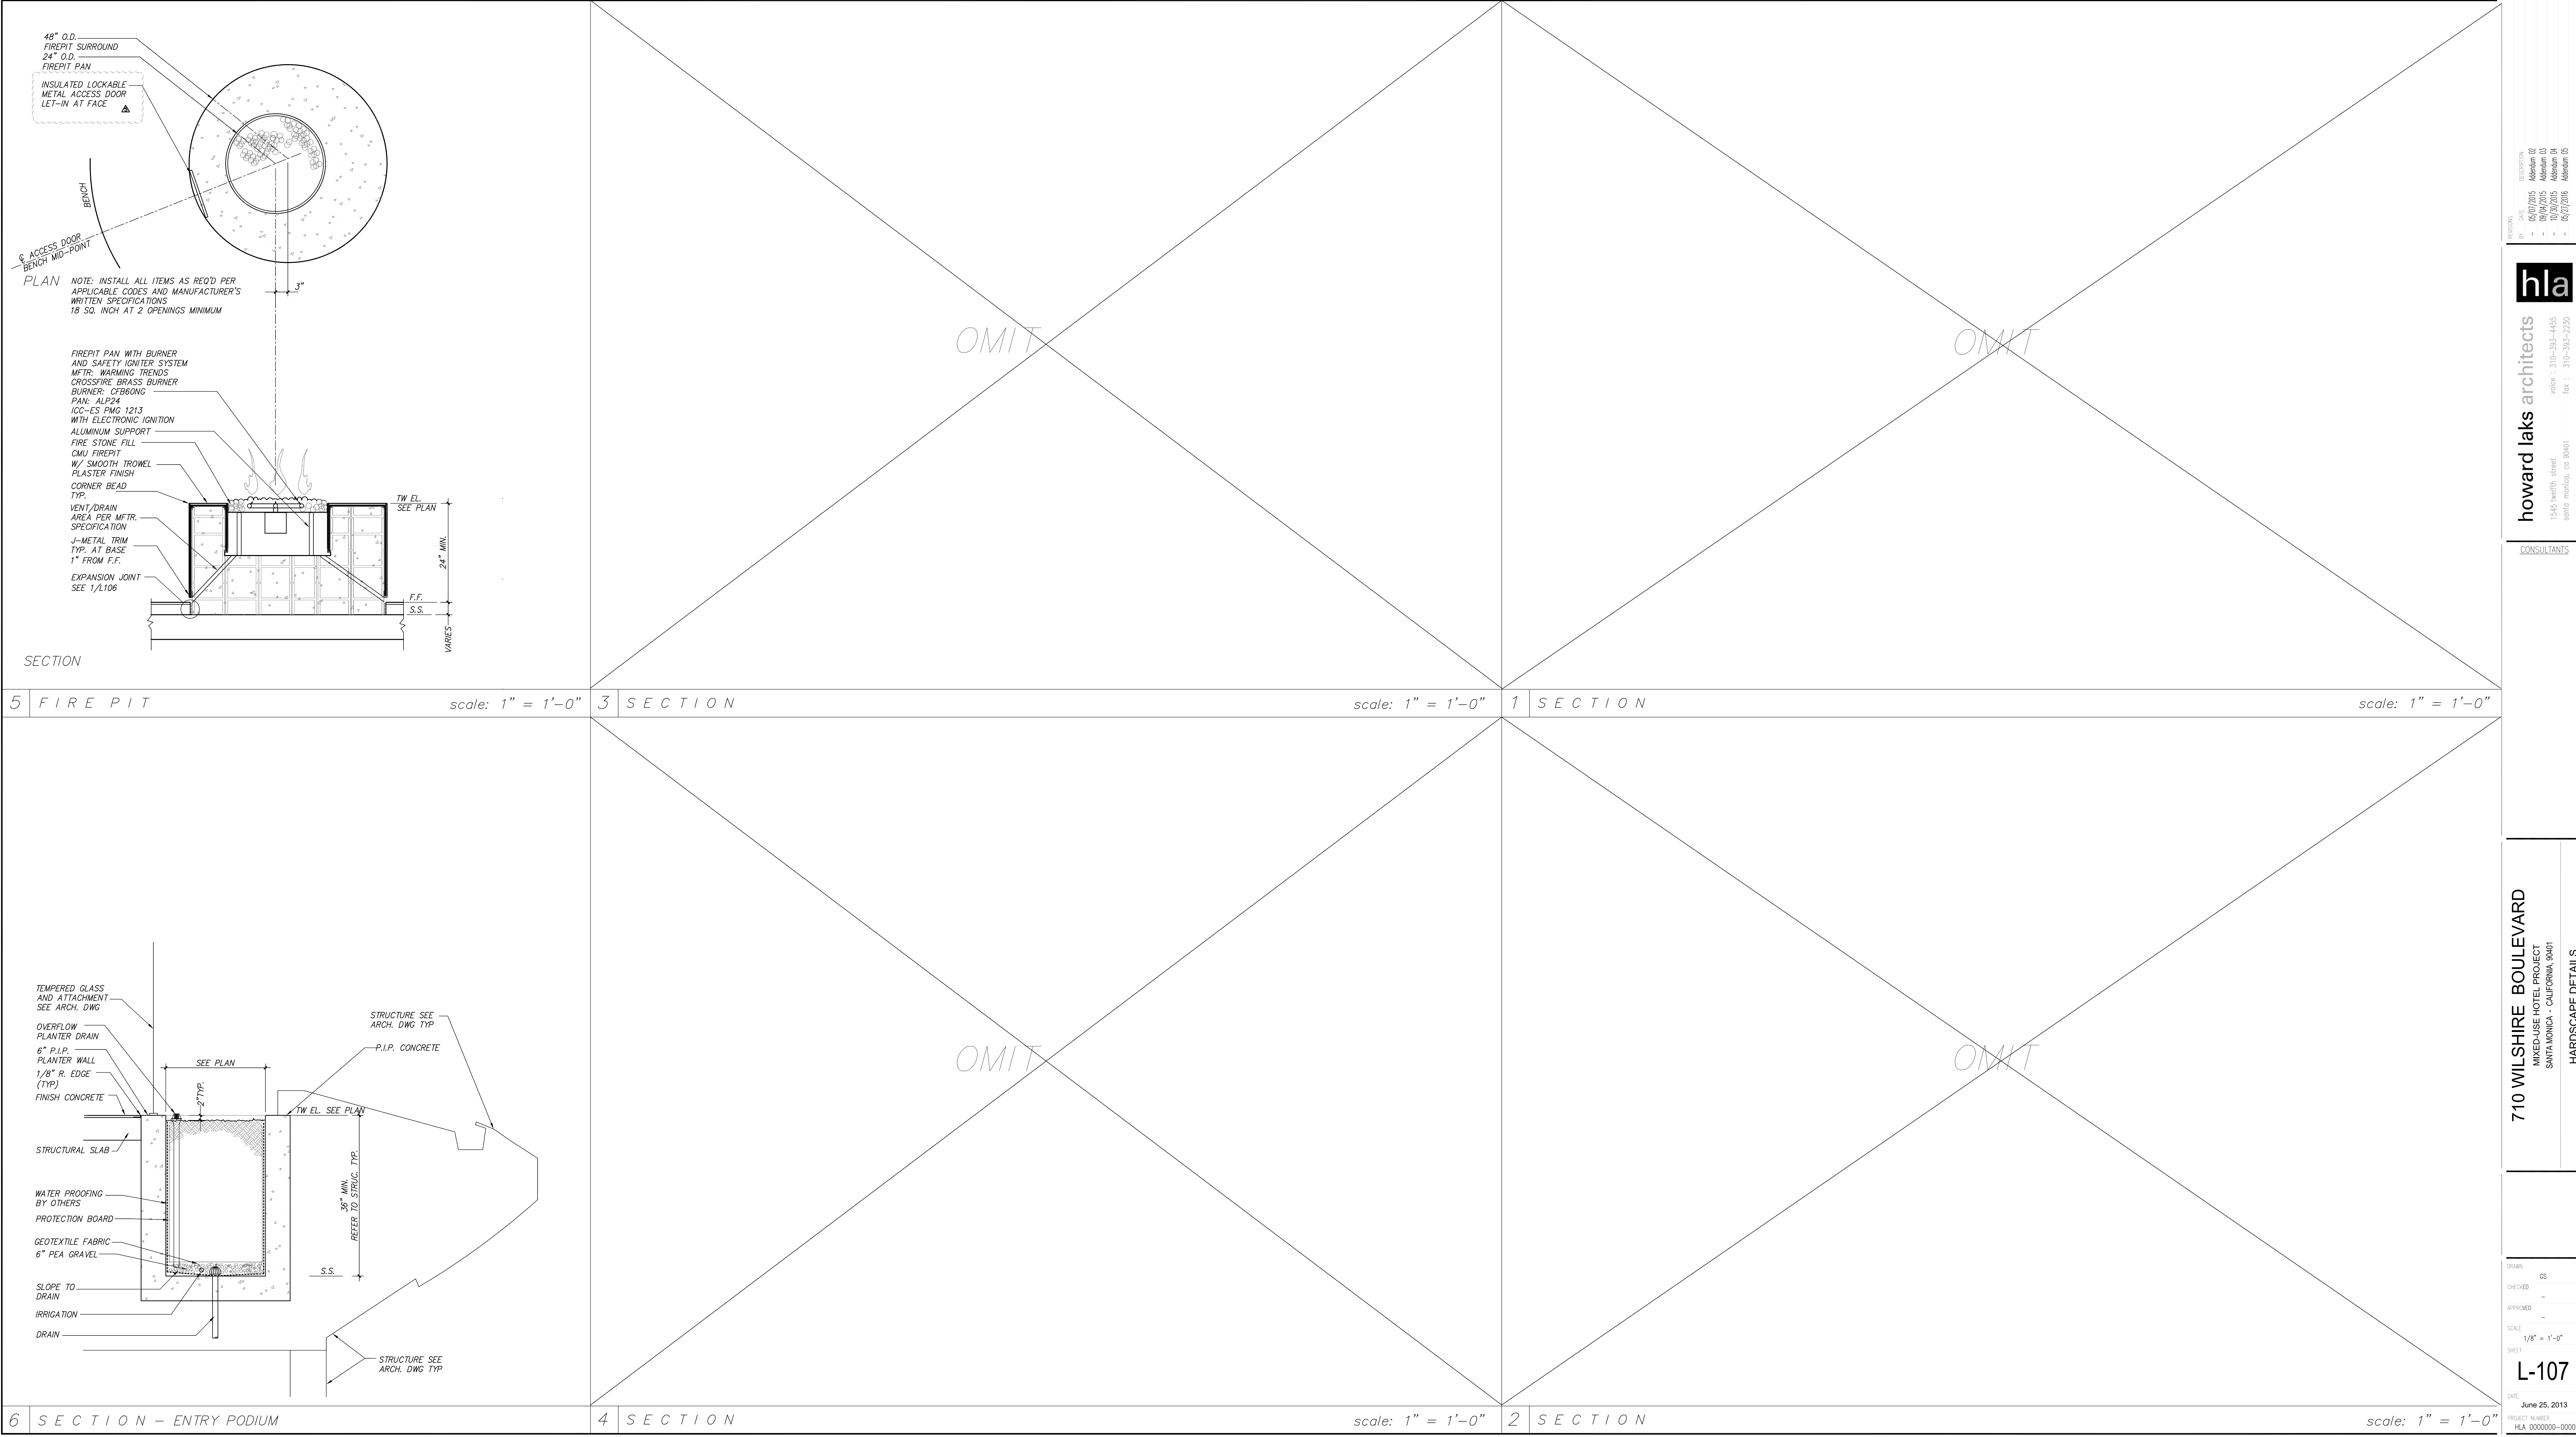

REVISION	DATE	DESCRIPTION
1	05/07/2015	Adendum 02
2	09/04/2015	Adendum 03
3	10/30/2015	Adendum 04
4	05/27/2016	Adendum 05

hla

howard laks architects

1545 twelfth street
santa monica, ca 90401

voice : 310-393-4455
fax : 310-393-2230

CONSULTANTS

710 WILSHIRE BOULEVARD

MIXED-USE HOTEL PROJECT
SANTA MONICA - CALIFORNIA 90401

HARDSCAPE DETAILS

DRAWN	GS
CHECKED	-
APPROVED	-
SCALE	1/8" = 1'-0"
SHEET	L-107
DATE	June 25, 2013
PROJECT NUMBER	HJA 0000000-00000