


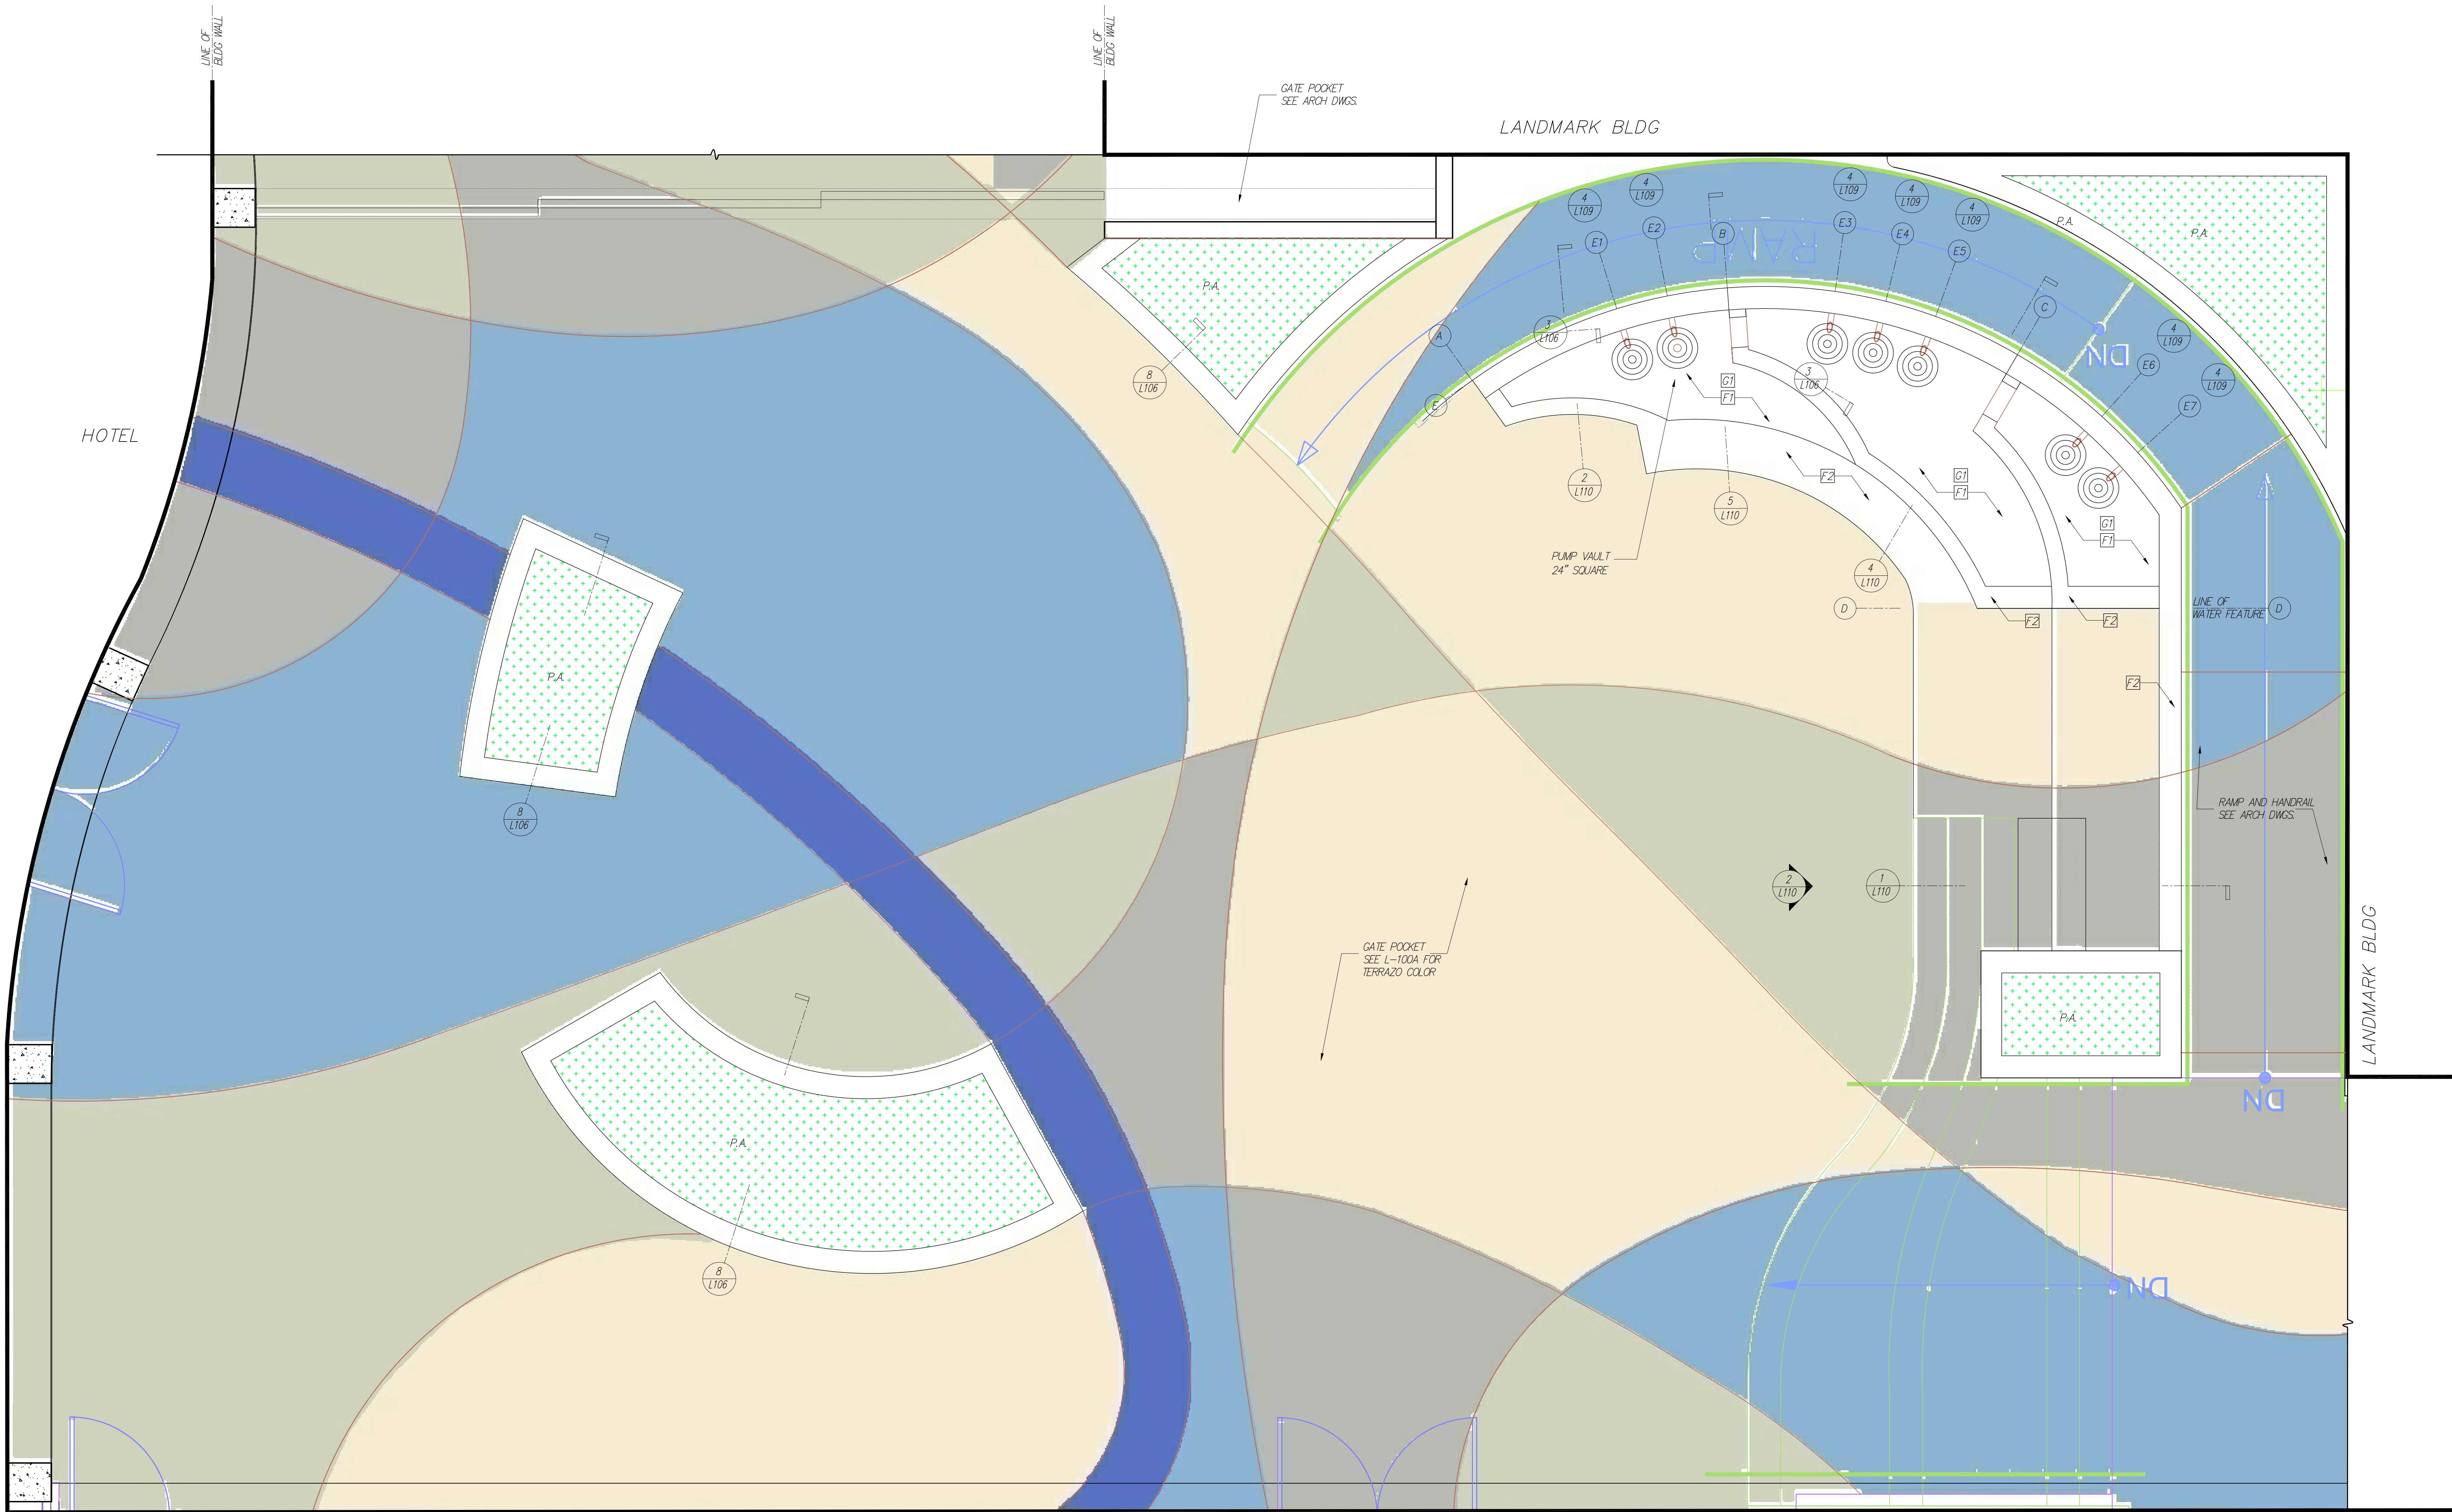

- NOTES
1. REFER TO ARCHITECTURAL DRAWINGS, WATER PROOFING DRAWINGS, AND SPECIFICATIONS FOR DRAINAGE AND WATERPROOFING MEASURES.
 2. REFER TO STRUCTURAL DRAWINGS FOR ALL WALL REINFORCEMENT.
 3. REFER TO IRRIGATION DRAWINGS FOR IRRIGATION INFORMATION.
 4. REFER TO LIGHTING DRAWINGS FOR ADDITIONAL FIXTURE AND LIGHTING SPECIFICATIONS.
 5. REFER TO WATER FEATURE DRAWINGS FOR ADDITIONAL WATER FEATURE INFORMATION.


M A T E R I A L S C H E D U L E				
SYM	ITEM	DESCRIPTION	DETAIL	REMARK
[T1]	GLASS TILE	ANNE SACKS "PROMENADE" SERIES, BLUET GLOSSY, 2X2		
[F1]	POOL PLASTER	DOVE GREY		
[F2]	PLASTER	SMOOTH TROWEL FINISH		
[G1]	FILL MEDIA	2" DIA. BLACK LA PAZ RIVER ROCK		

NOTE:
DRAWING FOR DESIGN PURPOSE ONLY SEE WATER FEATURE DRAWINGS
FOUNTAIN IS DESIGN BUILD BY CONTRACTOR
INSTALL TILE PER MANUFACTURER'S WRITTEN SPECIFICATION

FOR COLOR REFERENCE PRINT THIS SHEET IN COLOR


KEYNOTE	SYMBOL	MATERIAL	SYMBOL	DESCRIPTION	SYMBOL	DESCRIPTION
[1g]	[1g]	TERRAZZO 1a (INTERIOR) MFR: MKE PAYNE & ASSOCIATES, INC. SAMPLE: #974E SEE L100A / L101A TERRAZZO 1b (EXTERIOR) MFR: MKE PAYNE & ASSOCIATES, INC. SAMPLE: #958C SEE L100A / L101A SEE SPECIFICATIONS	[2g]	TERRAZZO 2a (INTERIOR) MFR: MKE PAYNE & ASSOCIATES, INC. SAMPLE: #974E SEE L100A / L101A TERRAZZO 2b (EXTERIOR) MFR: MKE PAYNE & ASSOCIATES, INC. SAMPLE: #958C SEE L100A / L101A SEE SPECIFICATIONS	[4g]	TERRAZZO 4a (INTERIOR) MFR: MKE PAYNE & ASSOCIATES, INC. SAMPLE: #973E SEE L100A / L101A TERRAZZO 4b (EXTERIOR) MFR: MKE PAYNE & ASSOCIATES, INC. SAMPLE: #957C SEE L100A / L101A SEE SPECIFICATIONS
[1b]	[1b]	TERRAZZO 1a (INTERIOR) MFR: MKE PAYNE & ASSOCIATES, INC. SAMPLE: #974E SEE L100A / L101A TERRAZZO 1b (EXTERIOR) MFR: MKE PAYNE & ASSOCIATES, INC. SAMPLE: #958C SEE L100A / L101A SEE SPECIFICATIONS	[2b]	TERRAZZO 2a (INTERIOR) MFR: MKE PAYNE & ASSOCIATES, INC. SAMPLE: #974E SEE L100A / L101A TERRAZZO 2b (EXTERIOR) MFR: MKE PAYNE & ASSOCIATES, INC. SAMPLE: #958C SEE L100A / L101A SEE SPECIFICATIONS	[4b]	TERRAZZO 4a (INTERIOR) MFR: MKE PAYNE & ASSOCIATES, INC. SAMPLE: #973E SEE L100A / L101A TERRAZZO 4b (EXTERIOR) MFR: MKE PAYNE & ASSOCIATES, INC. SAMPLE: #957C SEE L100A / L101A SEE SPECIFICATIONS
[1g]	[1g]	TERRAZZO 1a (INTERIOR) MFR: MKE PAYNE & ASSOCIATES, INC. SAMPLE: #974E SEE L100A / L101A TERRAZZO 1b (EXTERIOR) MFR: MKE PAYNE & ASSOCIATES, INC. SAMPLE: #958C SEE L100A / L101A SEE SPECIFICATIONS	[2g]	TERRAZZO 2a (INTERIOR) MFR: MKE PAYNE & ASSOCIATES, INC. SAMPLE: #974E SEE L100A / L101A TERRAZZO 2b (EXTERIOR) MFR: MKE PAYNE & ASSOCIATES, INC. SAMPLE: #958C SEE L100A / L101A SEE SPECIFICATIONS	[4g]	TERRAZZO 4a (INTERIOR) MFR: MKE PAYNE & ASSOCIATES, INC. SAMPLE: #973E SEE L100A / L101A TERRAZZO 4b (EXTERIOR) MFR: MKE PAYNE & ASSOCIATES, INC. SAMPLE: #957C SEE L100A / L101A SEE SPECIFICATIONS
[1b]	[1b]	TERRAZZO 1a (INTERIOR) MFR: MKE PAYNE & ASSOCIATES, INC. SAMPLE: #974E SEE L100A / L101A TERRAZZO 1b (EXTERIOR) MFR: MKE PAYNE & ASSOCIATES, INC. SAMPLE: #958C SEE L100A / L101A SEE SPECIFICATIONS	[2b]	TERRAZZO 2a (INTERIOR) MFR: MKE PAYNE & ASSOCIATES, INC. SAMPLE: #974E SEE L100A / L101A TERRAZZO 2b (EXTERIOR) MFR: MKE PAYNE & ASSOCIATES, INC. SAMPLE: #958C SEE L100A / L101A SEE SPECIFICATIONS	[4b]	TERRAZZO 4a (INTERIOR) MFR: MKE PAYNE & ASSOCIATES, INC. SAMPLE: #973E SEE L100A / L101A TERRAZZO 4b (EXTERIOR) MFR: MKE PAYNE & ASSOCIATES, INC. SAMPLE: #957C SEE L100A / L101A SEE SPECIFICATIONS

NOTES

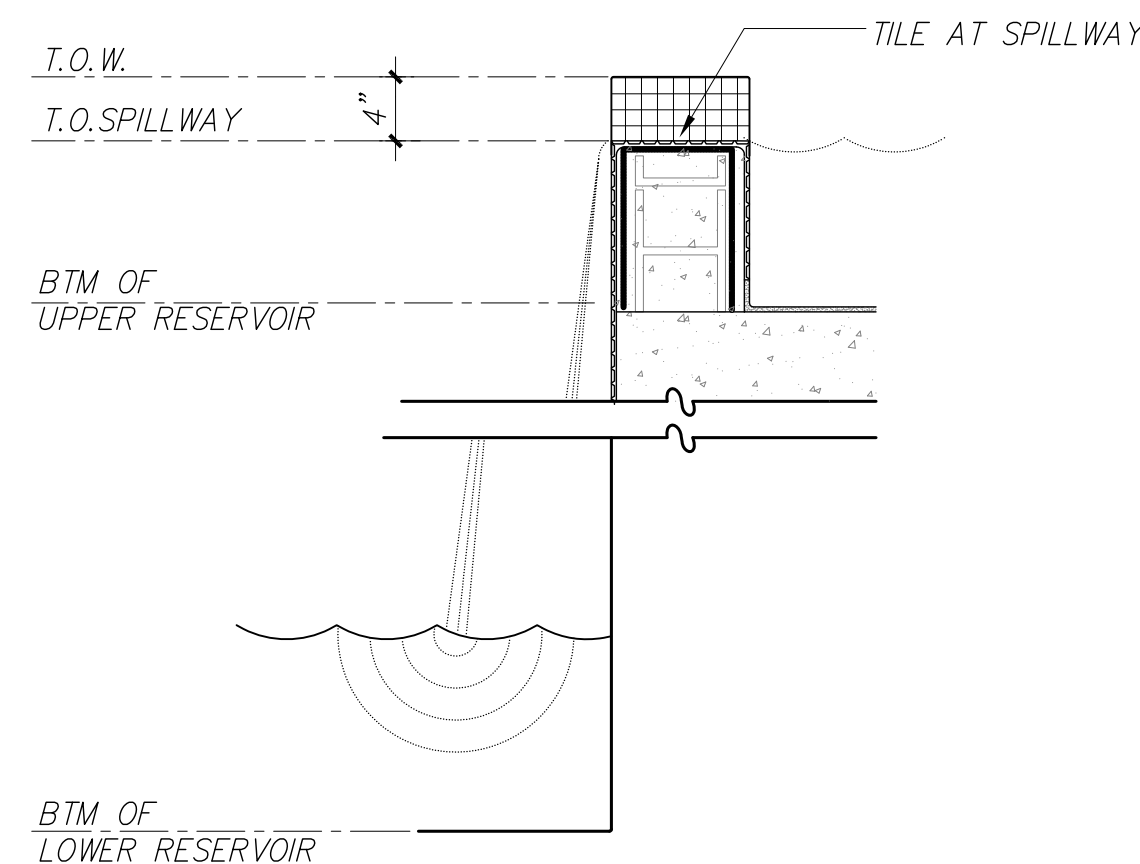

3 FOUNTAIN SPILLWAY

scale: N.T.S.

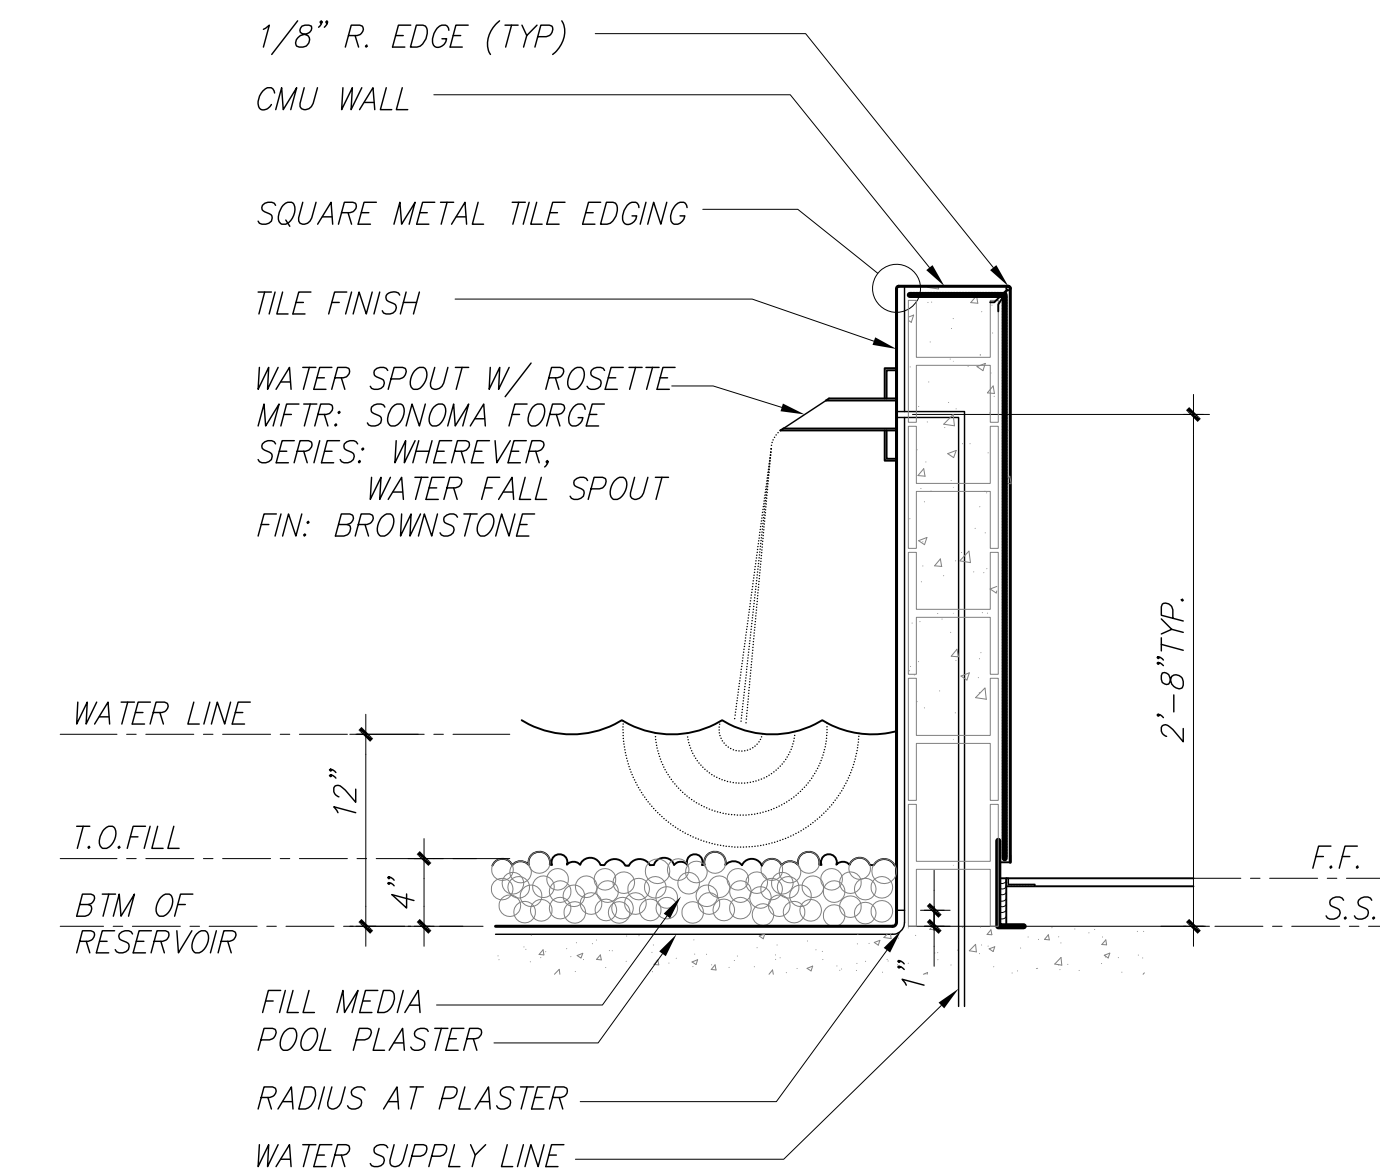

4 SPOUT DETAIL

scale: 1/2" = 1'-0"

FOR COLOR REFERENCE PRINT THIS SHEET IN COLOR

7 PASEO PLANTER AND FOUNTAIN PLAN

REVISION
DATE
BY
CHECKED
APPROVED
SCALE
SHEET

hla

howard laks architects
1545 wealth street
santa monica, ca 90401
voice : 310-393-4455
fax : 310-393-2230

CONSULTANTS

710 WILSHIRE BOULEVARD
MIXED-USE HOTEL PROJECT
SANTA MONICA - CALIFORNIA 90401
PASEO HARDCAPE DETAILS

DRAWN
CHECKED
APPROVED
SCALE
SHEET
DATE
PROJECT NUMBER
HIA 0000000-00000