



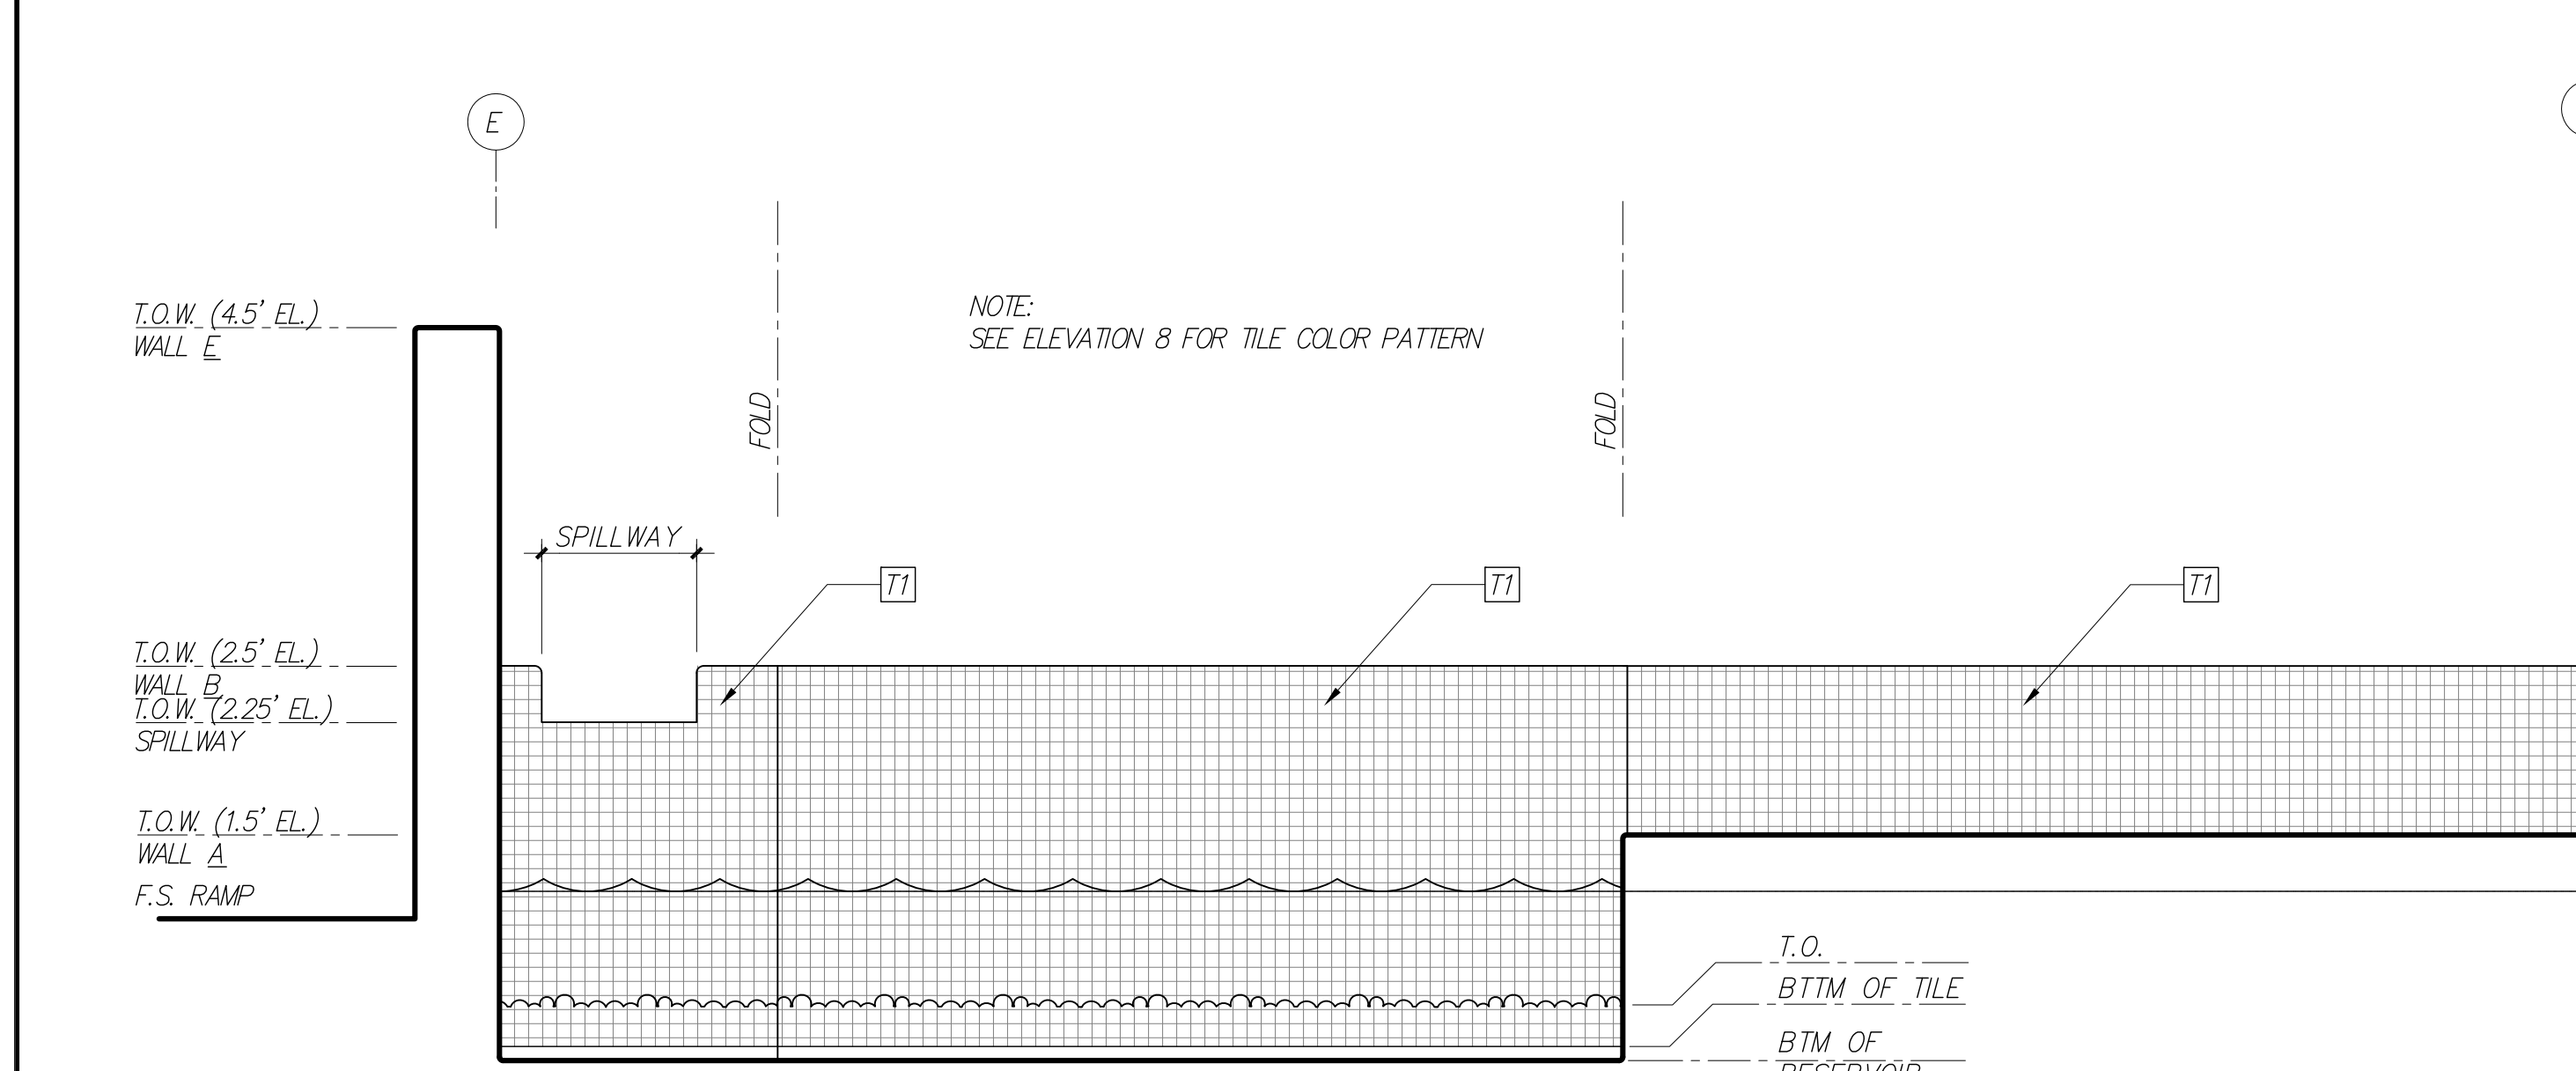

5 FOUNTAIN ELEVATION (SECTION AT LINE B-B)

scale: 1" = 1'-0"

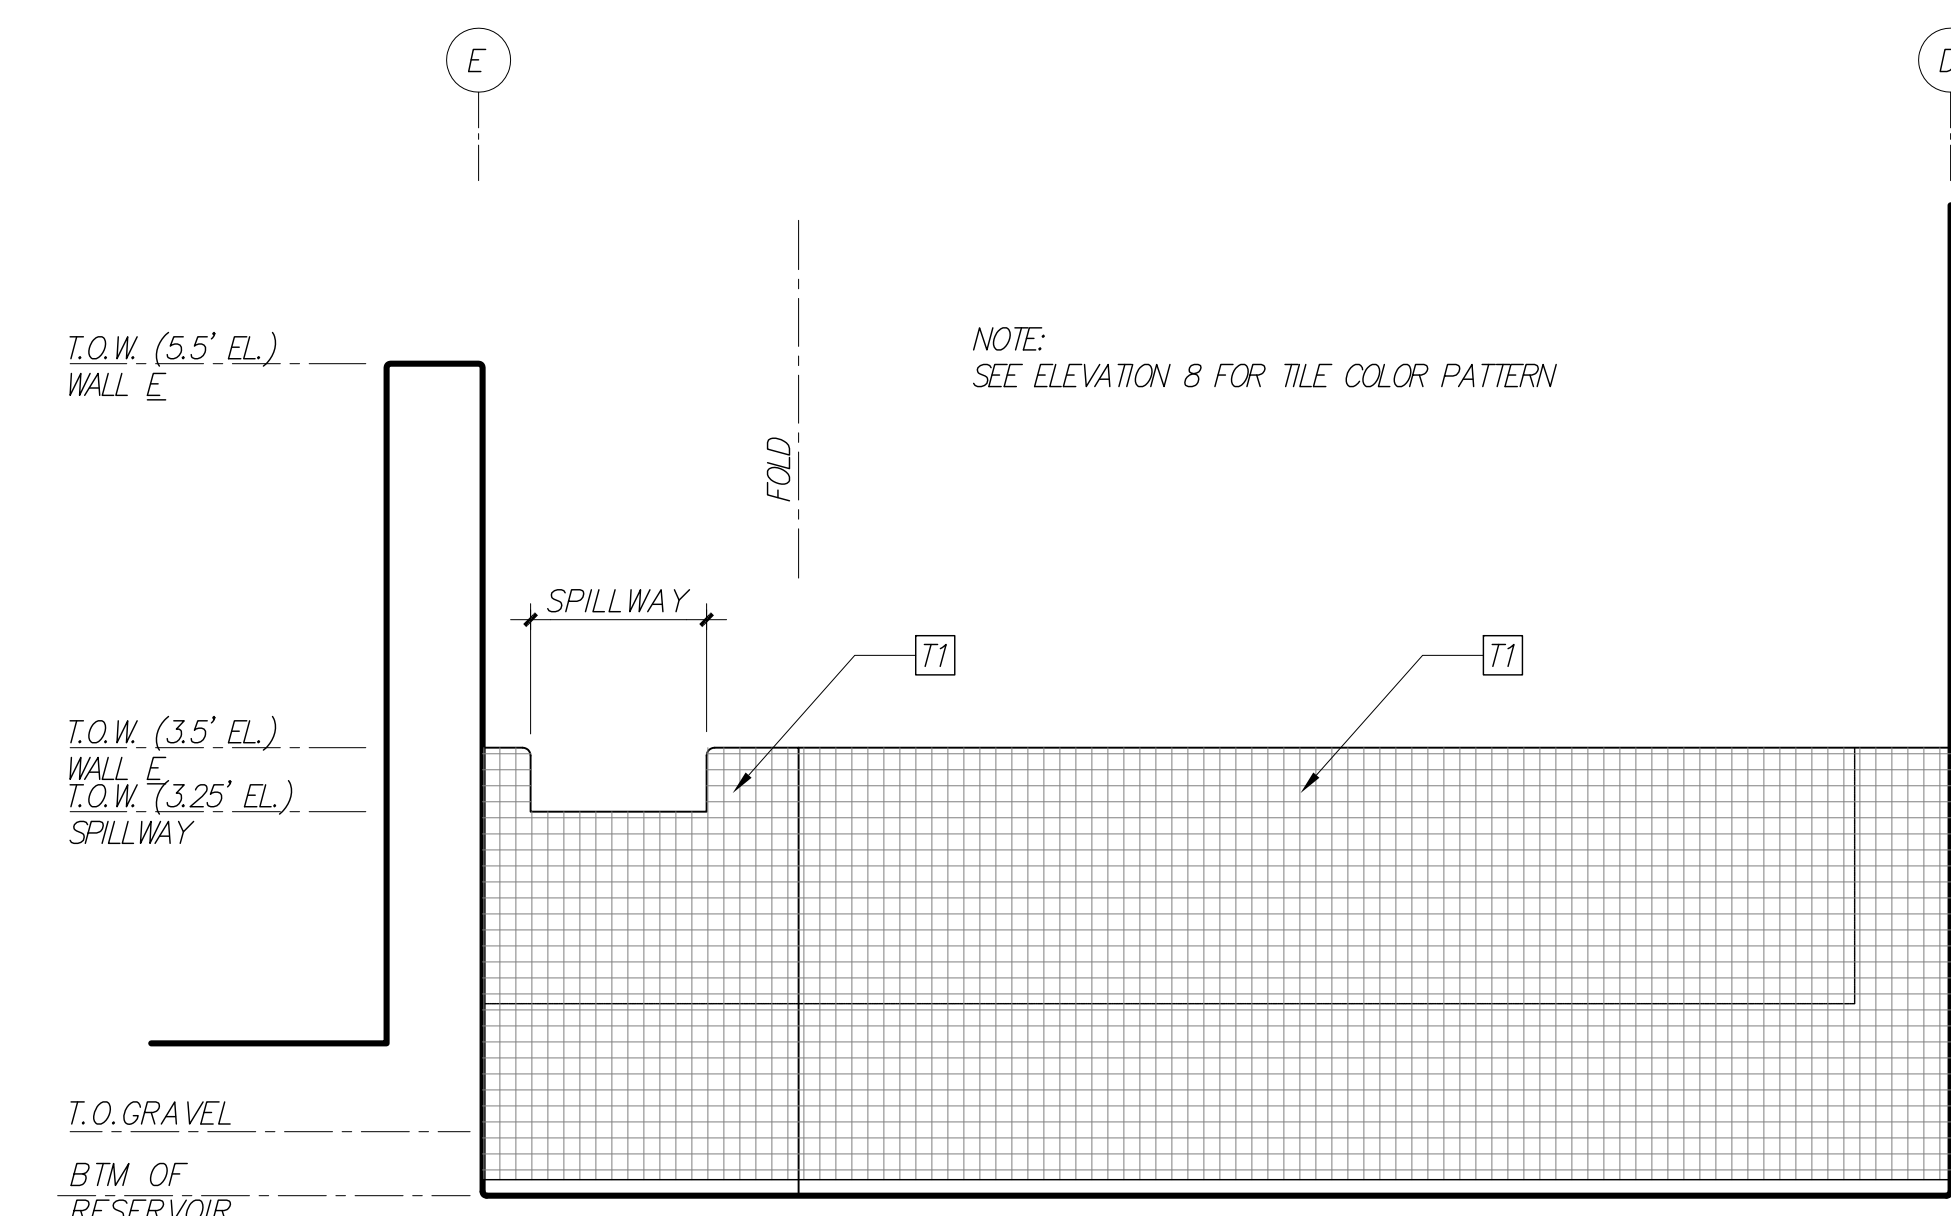

4 FOUNTAIN ELEVATION (SECTION AT LINE D-D) SC: 1" = 1'-0"

SC: $1'' = 1' - 0'$

1	N O T U S E D
---	---------------

1. REFER TO ARCHITECTURAL DRAWINGS, WATER PROOFING DRAWINGS, AND SPECIFICATIONS FOR DRAINAGE AND WATERPROOFING MEASURES.
2. REFER TO STRUCTURAL DRAWINGS FOR ALL WALL REINFORCEMENT.
3. REFER TO IRRIGATION DRAWINGS FOR IRRIGATION INFORMATION.
4. REFER TO LIGHTING DRAWINGS FOR ADDITIONAL FIXTURE AND LIGHTING SPECIFICATIONS.
5. REFER TO WATER FEATURE DRAWINGS FOR ADDITIONAL WATER FEATURE INFORMATION.


M A T E R I A L S C H E D U L E				
SYM	ITEM	DESCRIPTION		
T7	GLASS TILE	ANNE SACKS "PROMENADE" SERIES, BLUET GLOSSY, 2X2	DETAIL	REMARK
F1	POOL PLASTER	DOVE GREY		
F3	PLASTER	SMOOTH TROWEL FINISH		
G1	FILL MEDIA	2" DIA. BLACK LA PAZ RIVER ROCK		

NOTE:
DRAWING FOR DESIGN PURPOSE ONLY SEE WATER FEATURE DRAWINGS
FOUNTAIN IS DESIGN BUILD BY CONTRACTOR
INSTALL TILE PER MANUFACTURER'S WRITTEN SPECIFICATION

FOR COLOR REFERENCE PRINT THIS SHEET IN COLOR


KEYNOTE	SYMBOL	MATERIAL				
		TERRAZZO 2a (INTERIOR) MFR. MIKE PAYNE & ASSOCIATES, INC. SAMPLE #974E SEE L100A / L101A	(2d)		(4d)	TERRAZZO 4a (INTERIOR) MFR. MIKE PAYNE & ASSOCIATES, INC. SAMPLE #973E SEE L100A / L101A
		TERRAZZO 2b (EXTERIOR) MFR. MIKE PAYNE & ASSOCIATES, INC. SAMPLE #598C SEE L100A / L101A SEE SPECIFICATIONS	(2d)		(4d)	TERRAZZO 4b (EXTERIOR) MFR. MIKE PAYNE & ASSOCIATES, INC. SAMPLE #597C SEE L100A / L101A SEE SPECIFICATIONS
		TERRAZZO 3a (INTERIOR) MFR. MIKE PAYNE & ASSOCIATES, INC. SAMPLE TEO SEE L100A / L101A	(3d)		(5d)	TERRAZZO 5a (INTERIOR) MFR. MIKE PAYNE & ASSOCIATES, INC. SAMPLE #975E SEE L100A / L101A
		TERRAZZO 3b (EXTERIOR) MFR. MIKE PAYNE & ASSOCIATES, INC. SAMPLE TEO SEE L100A / L101A SEE SPECIFICATIONS	(3d)		(5d)	TERRAZZO 5b (EXTERIOR) MFR. MIKE PAYNE & ASSOCIATES, INC. SAMPLE #593C SEE L100A / L101A SEE SPECIFICATIONS

FOUNTAIN MATERIAL SCHEDULE

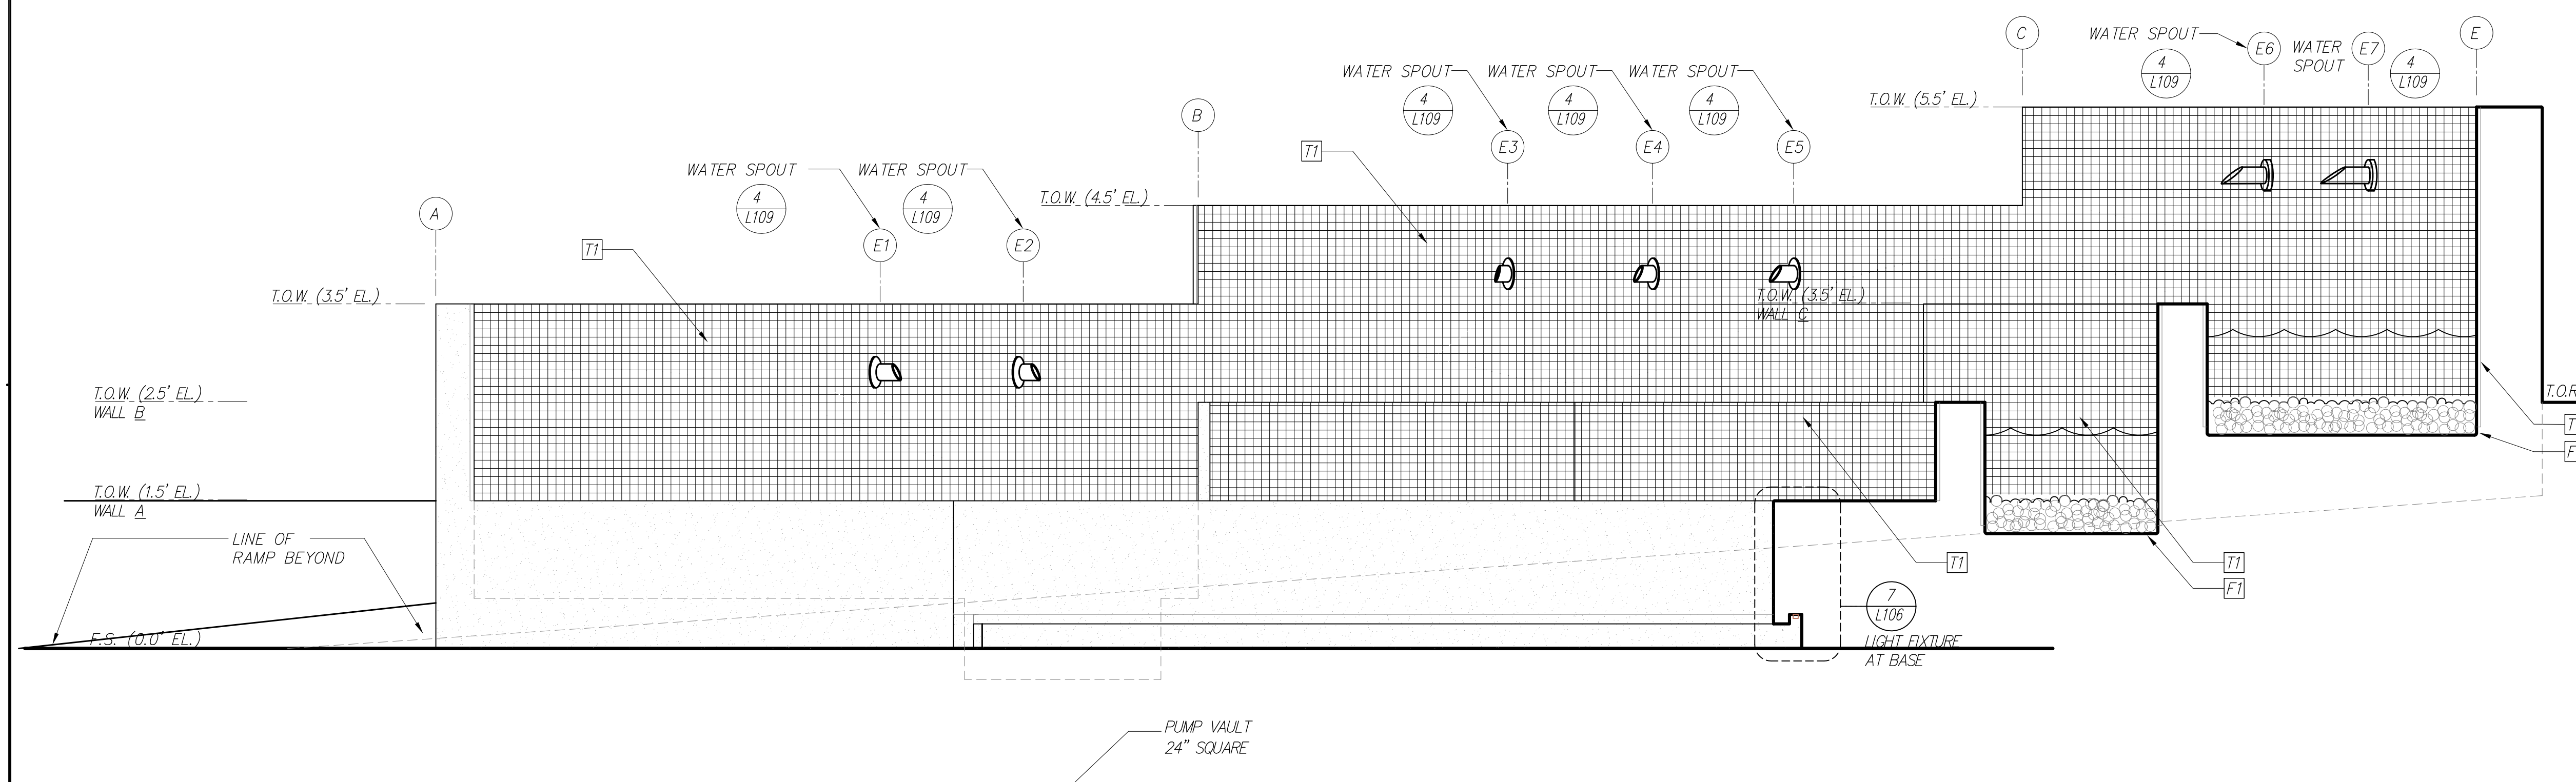


6 PASEO PLANTER AND FOUNTAIN ELEVATION/SECTION

scale: 1" = 1'-0"

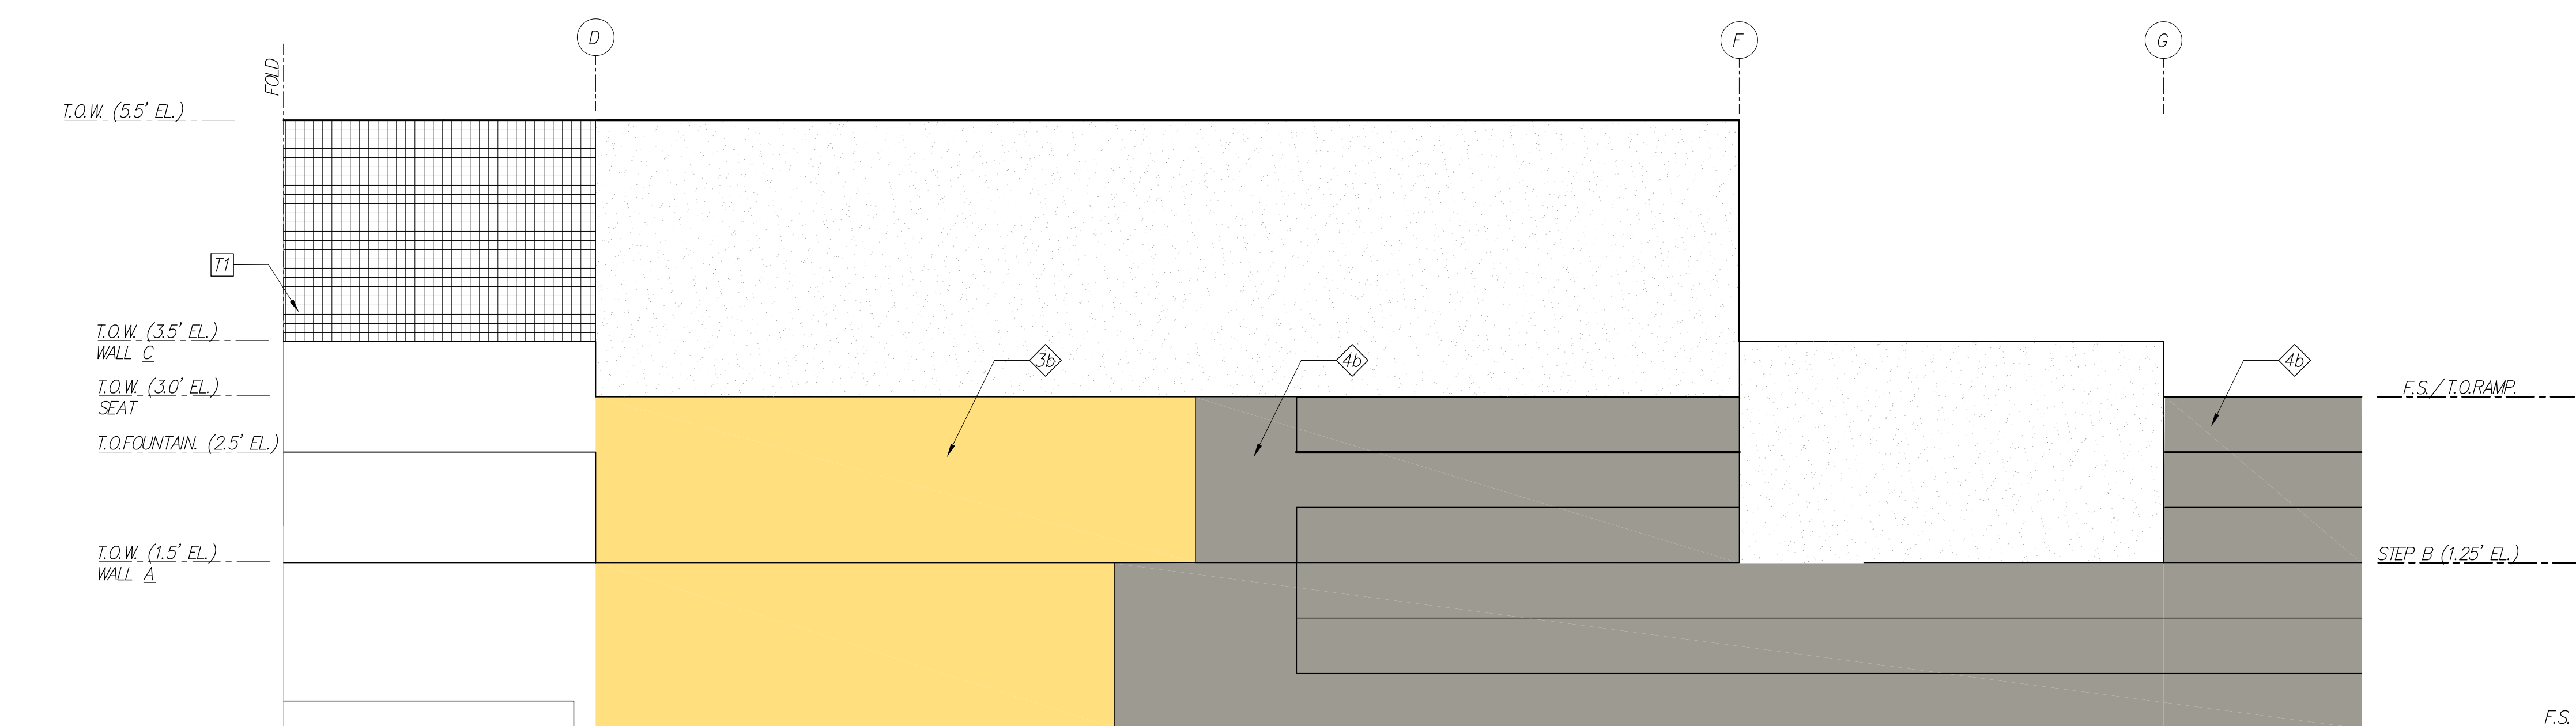

2 PASEO PLANTER AND FOUNTAIN ELEVATION

scale: 1" = 1'-0"

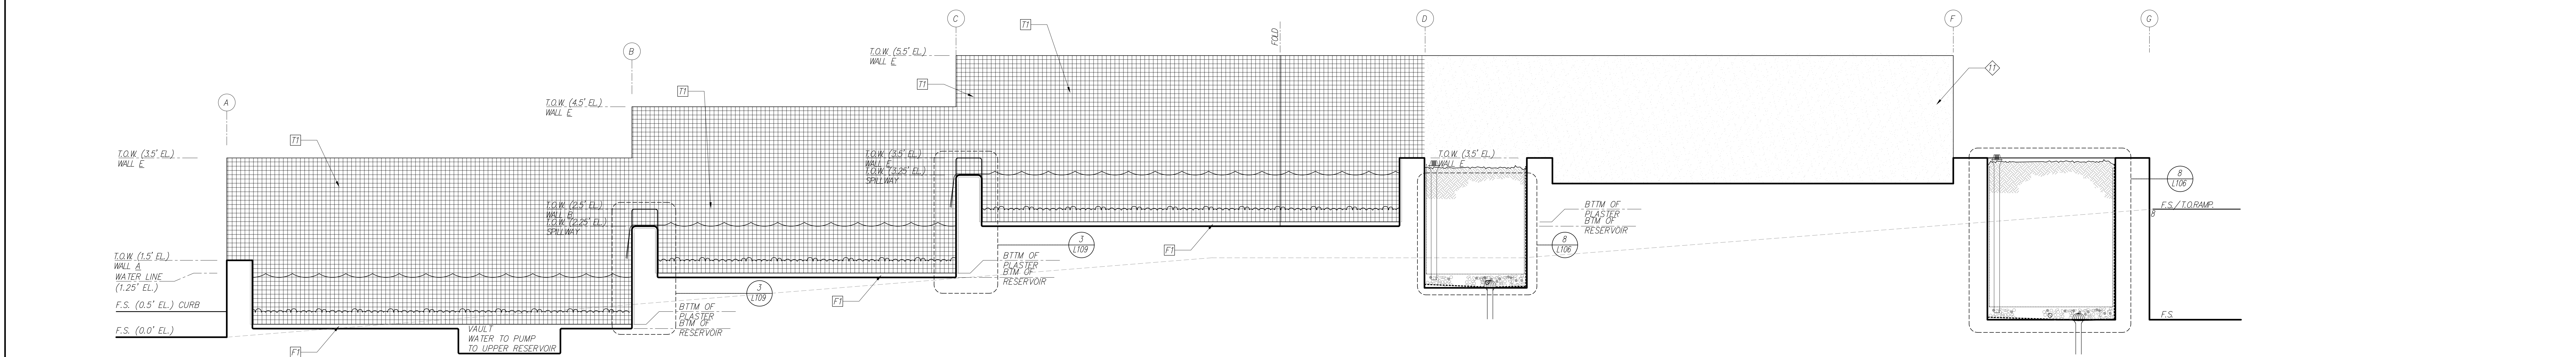

7 PASEO PLANTER AND FOUNTAIN ELEVATION

(FOLD - OUT AT LINE E-E)

scale: $1'' = 1'-0''$

3 PASEO PLANTER AND FOUNTAIN ELEVATION (FOLD-OUT AT LINE B-B) scale: 1" = 1'-0"

REVISIONS	BY	DATE	DESCRIPTION
	-	05/07/2015	Addendum 02
	-	09/04/2015	Addendum 03
	-	10/30/2015	Addendum 04
	-	05/27/2016	Addendum 06