


WILSHIRE BLVD

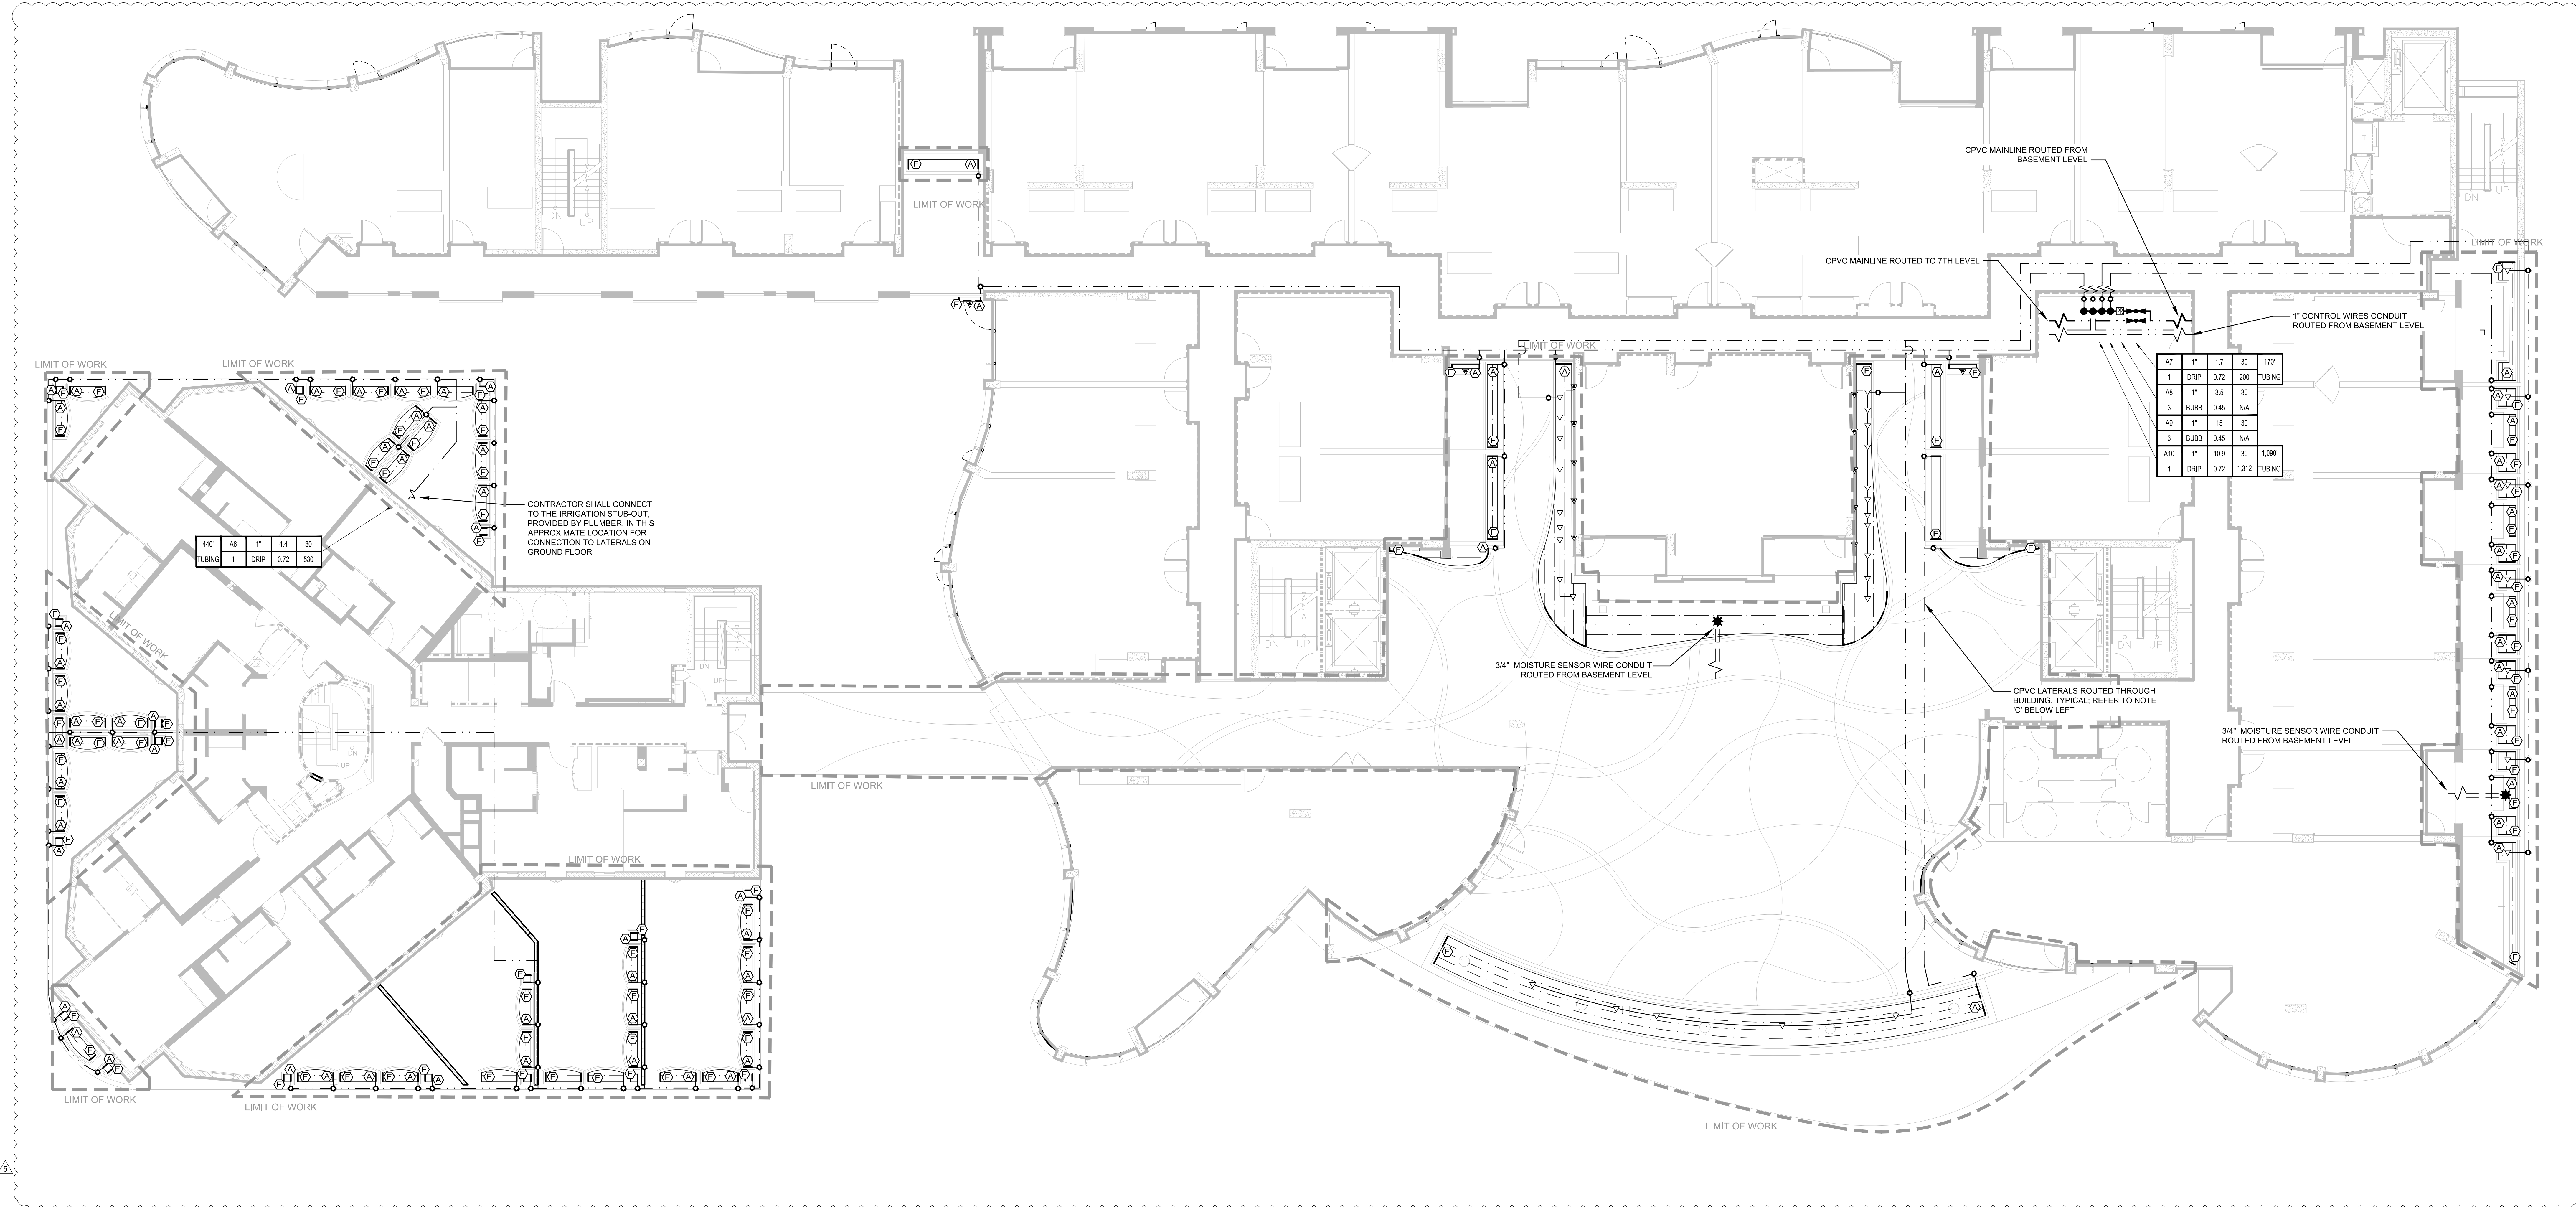

I HAVE COMPLIED WITH THE CRITERIA OF THE ORDINANCE AND APPLIED THEM ACCORDINGLY FOR THE EFFICIENT USE OF WATER IN THE IRRIGATION DESIGN PLAN

sweeney + associates
IRRIGATION DESIGN AND CONSULTING
98730 Skyway Drive, Suite C
Menlo Park, CA 94025
P: (650) 321-1111
F: (650) 321-1112
WWW.SWEENEY-ASSOCIATES.COM

REVISION	DATE	DESCRIPTION
1	05/07/2015	Issued for Permit
2	06/04/2015	Revised
3	06/04/2015	Revised
4	06/04/2015	Revised
5	06/04/2015	Revised



howard laks architects
1545 Ninth Street
Santa Monica, CA 90401
voice : 310-393-4465
fax : 310-393-2230

CONSULTANTS

710 WILSHIRE BOULEVARD
MIXED-USE HOTEL PROJECT
SANTA MONICA - CALIFORNIA, 90401
SECOND FLOOR IRRIGATION PLAN

DRAWN: CB
CHECKED: DZ
APPROVED: -
SCALE: 1/8" = 1'-0"
SHEET

LI-201
DATE: June 25, 2013
PROJECT NUMBER: HLA 0000000-00000