


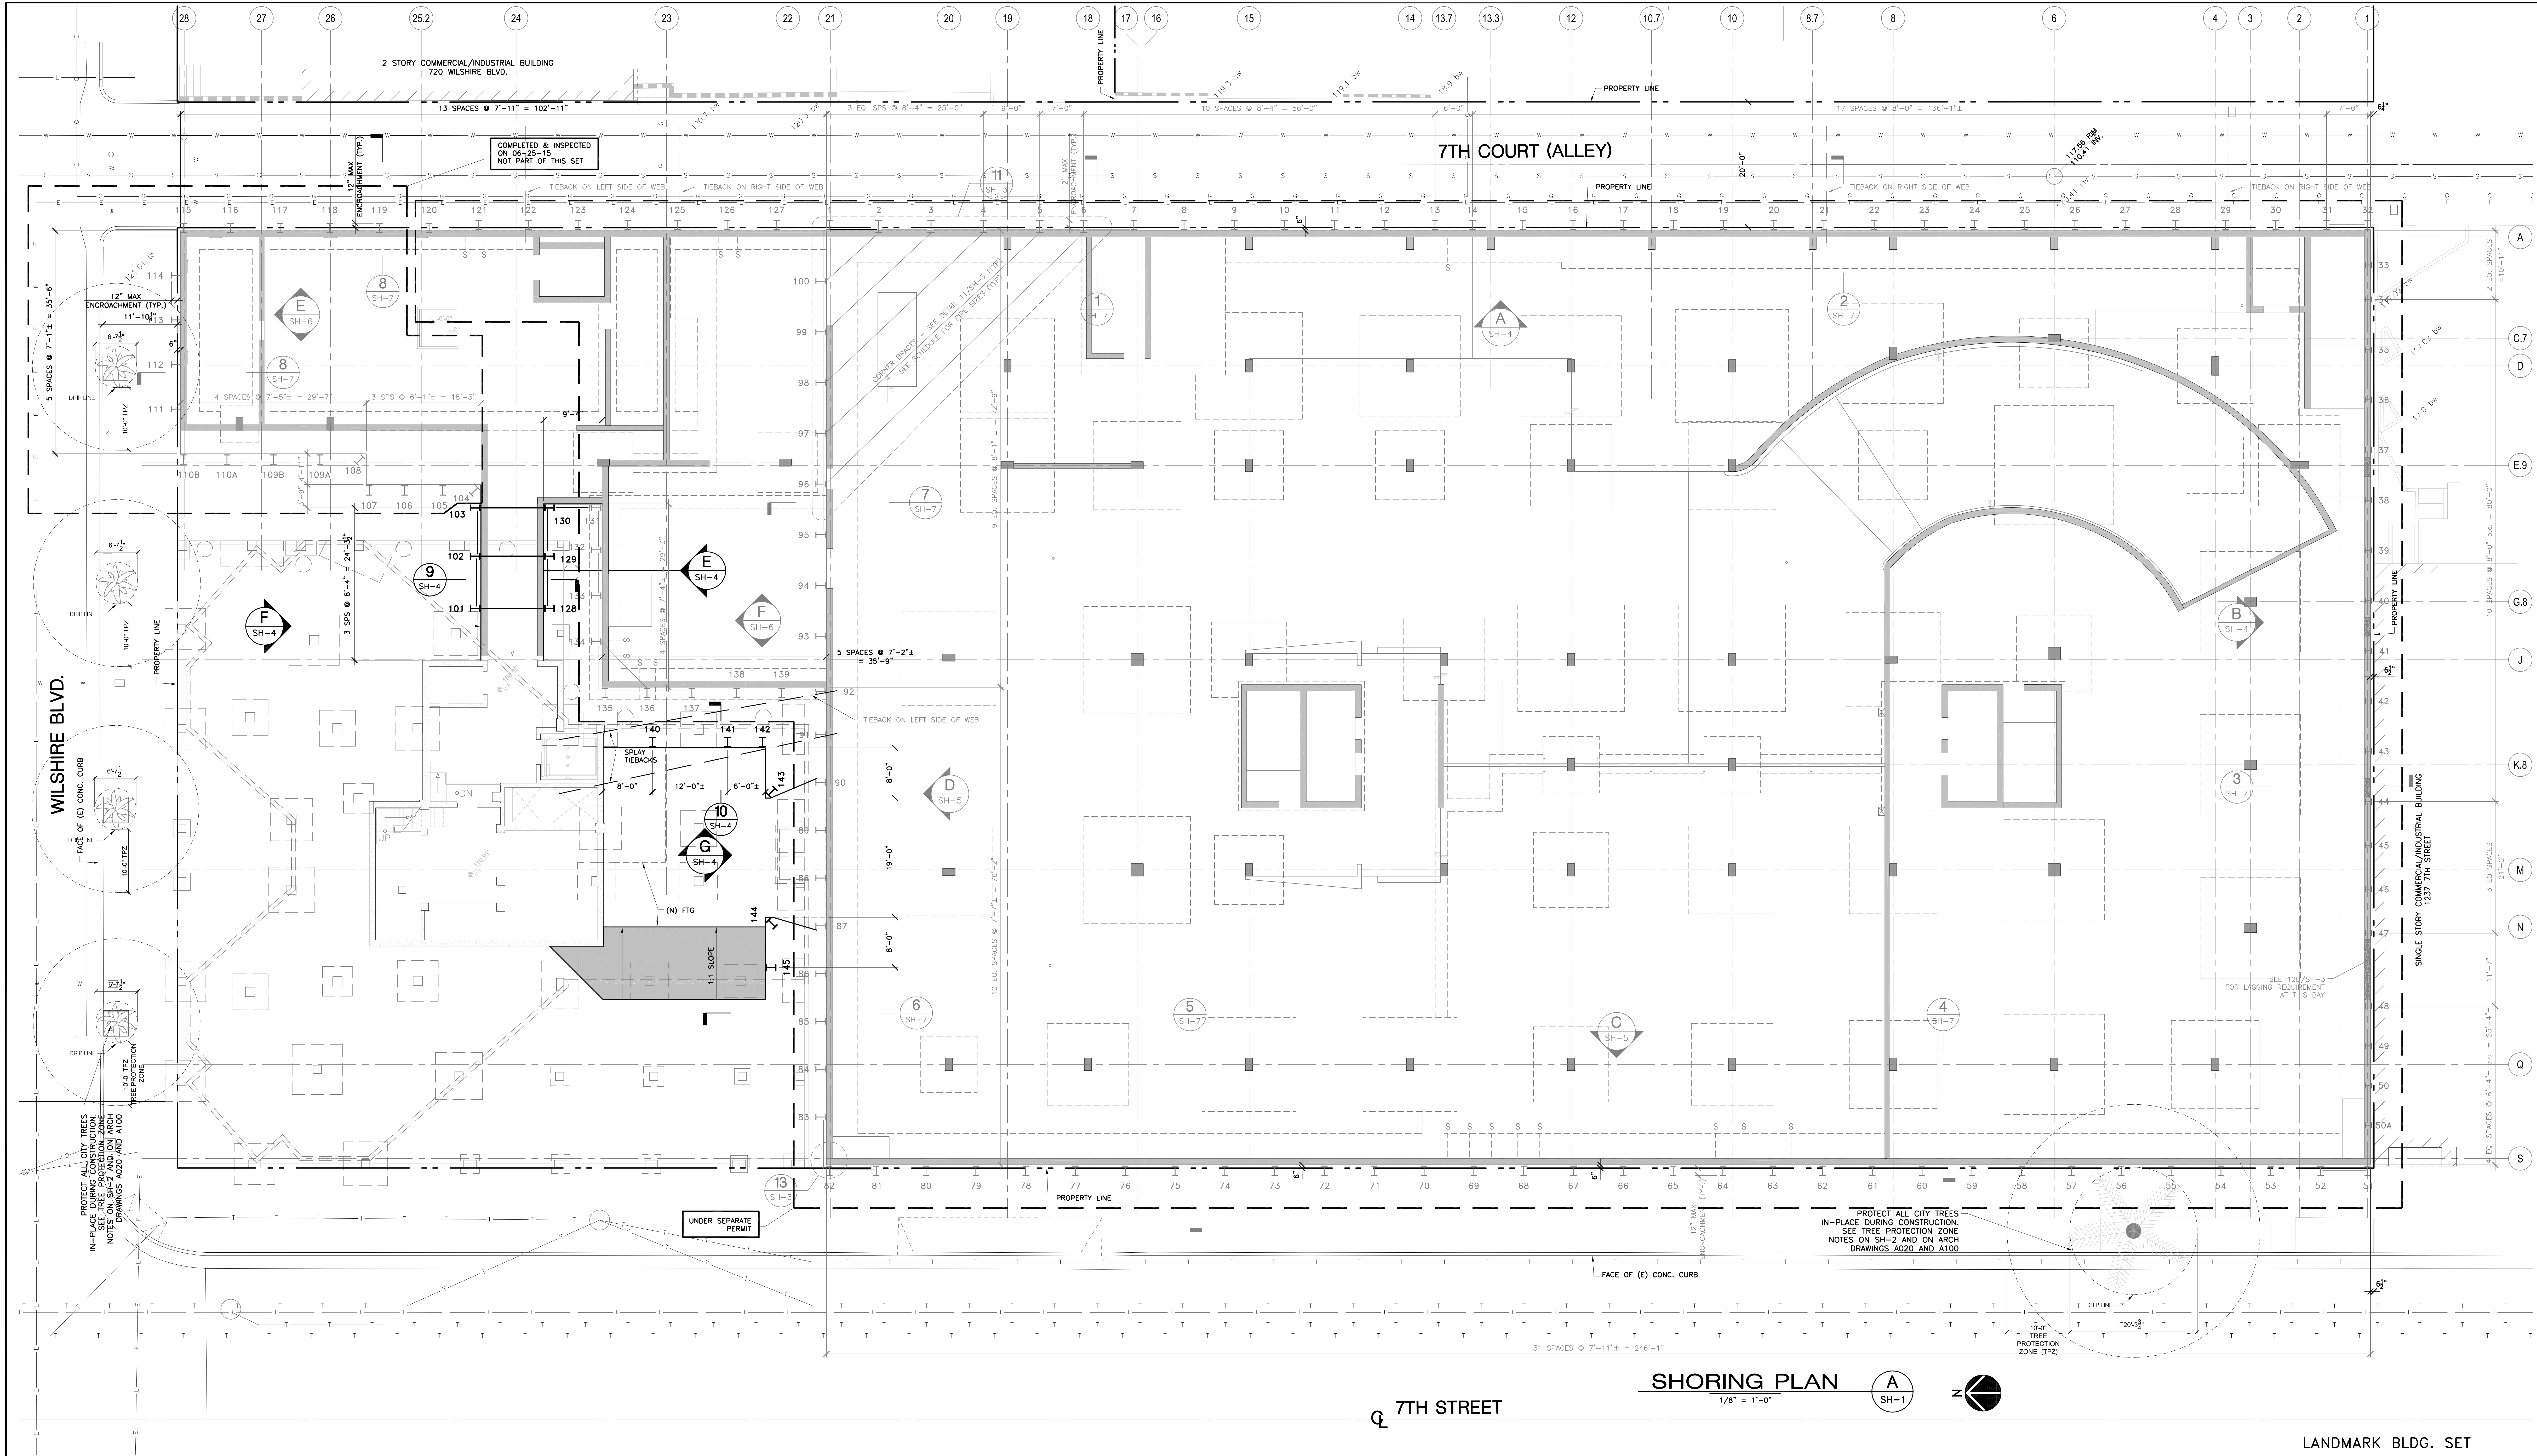

REVISIONS
REV. DATE DESCRIPTION
1 06/07/2015 Addendum 02
2 06/24/2015 Addendum 03
3 10/20/2015 Addendum 04
4 06/27/2016 Addendum 05

hla
howard laks architects
1546 Pasadena Avenue, Suite B
South Pasadena, CA 91030
Phone: (820) 351-3387
voice : 310-393-4465
fax : 310-393-2230
santa monica, ca 90401

CONSULTANTS
BURNETT-YOUNG
BUSINESS ENGINEERS

710 WILSHIRE BOULEVARD
MIXED-USE HOTEL PROJECT
SANTA MONICA - CALIFORNIA 90401
SHORING PLAN

DRAWN: **RG**
CHECKED: **UAB**
APPROVED: **-**
SCALE: 1/8" = 1'-0"
SHEET: **SH-1**
OF: 4
DATE: JUNE 25, 2013
PROJECT NUMBER: **12-1203**
BVI PROJECT # 12-1203