



ELEVATION
1/8" = 1'-0" E SH-4

- LEGEND:
- ⊕ - DENOTES TIE-BACK ANCHOR
 - ⊕ - DENOTES TIE-BACK ANCHOR ON LEFT SIDE OF WEB
 - ⊕ - DENOTES TIE-BACK ANCHOR ON RIGHT SIDE OF WEB
 - ⊗ - DENOTES TIE-BACK ANCHOR ROD TO BE PARTIALLY REMOVED
 - - DENOTES PIPE RAKER
 - - DENOTES $\angle 6 \times 4 \times \frac{3}{8}$ STRAP
 - - DENOTES HORIZONTAL PIPE BRACE

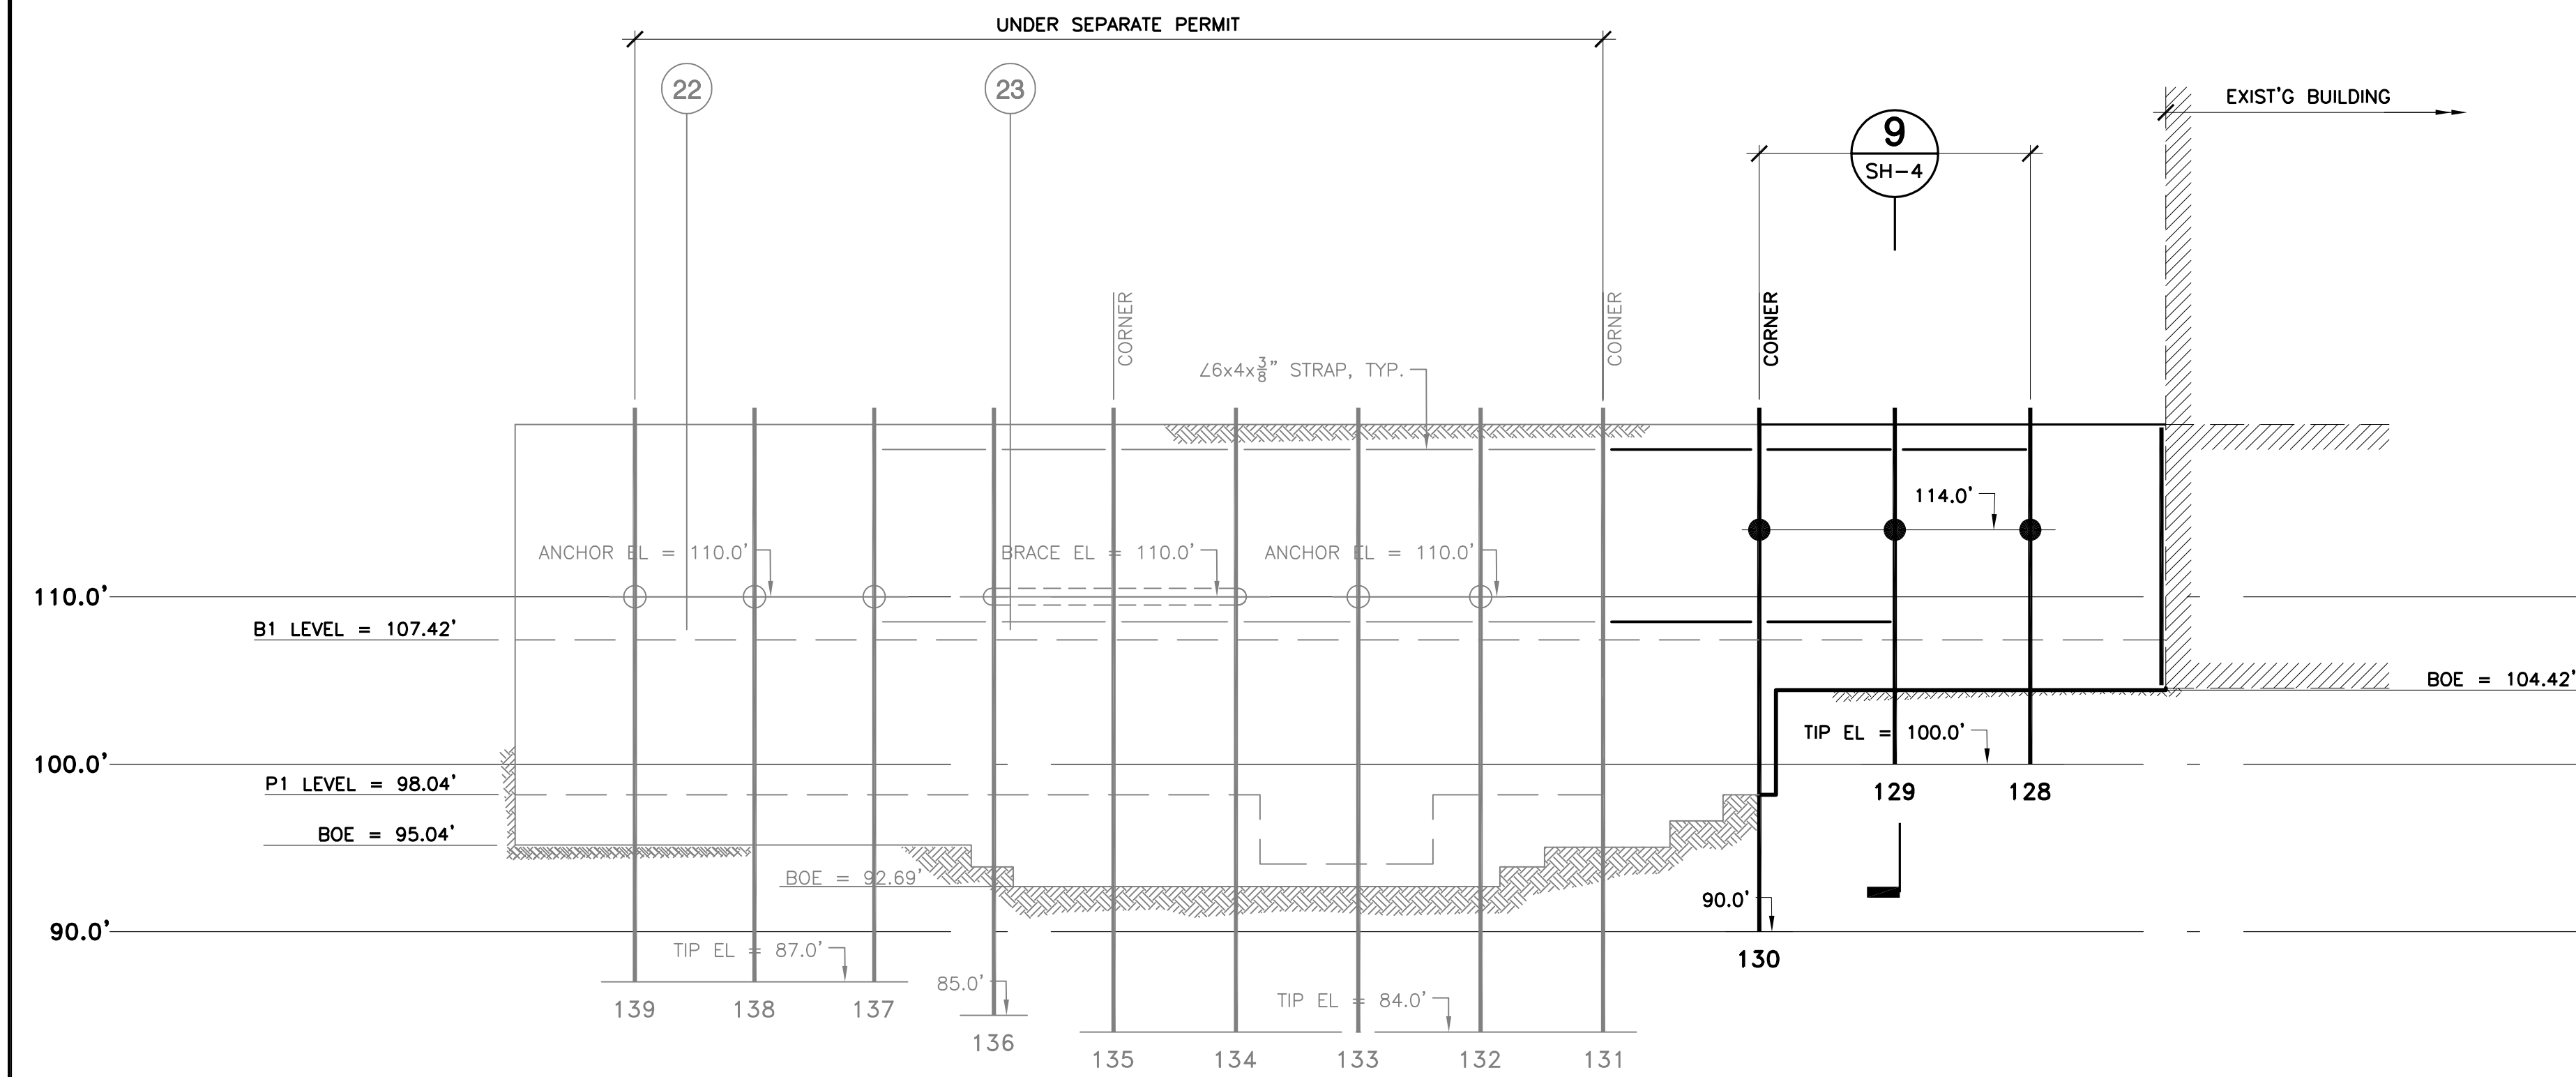


ELEVATION
1/8" = 1'-0" F SH-4


- NOTES:
1. OMIT SOLDIER BEAMS #140 THRU #142.

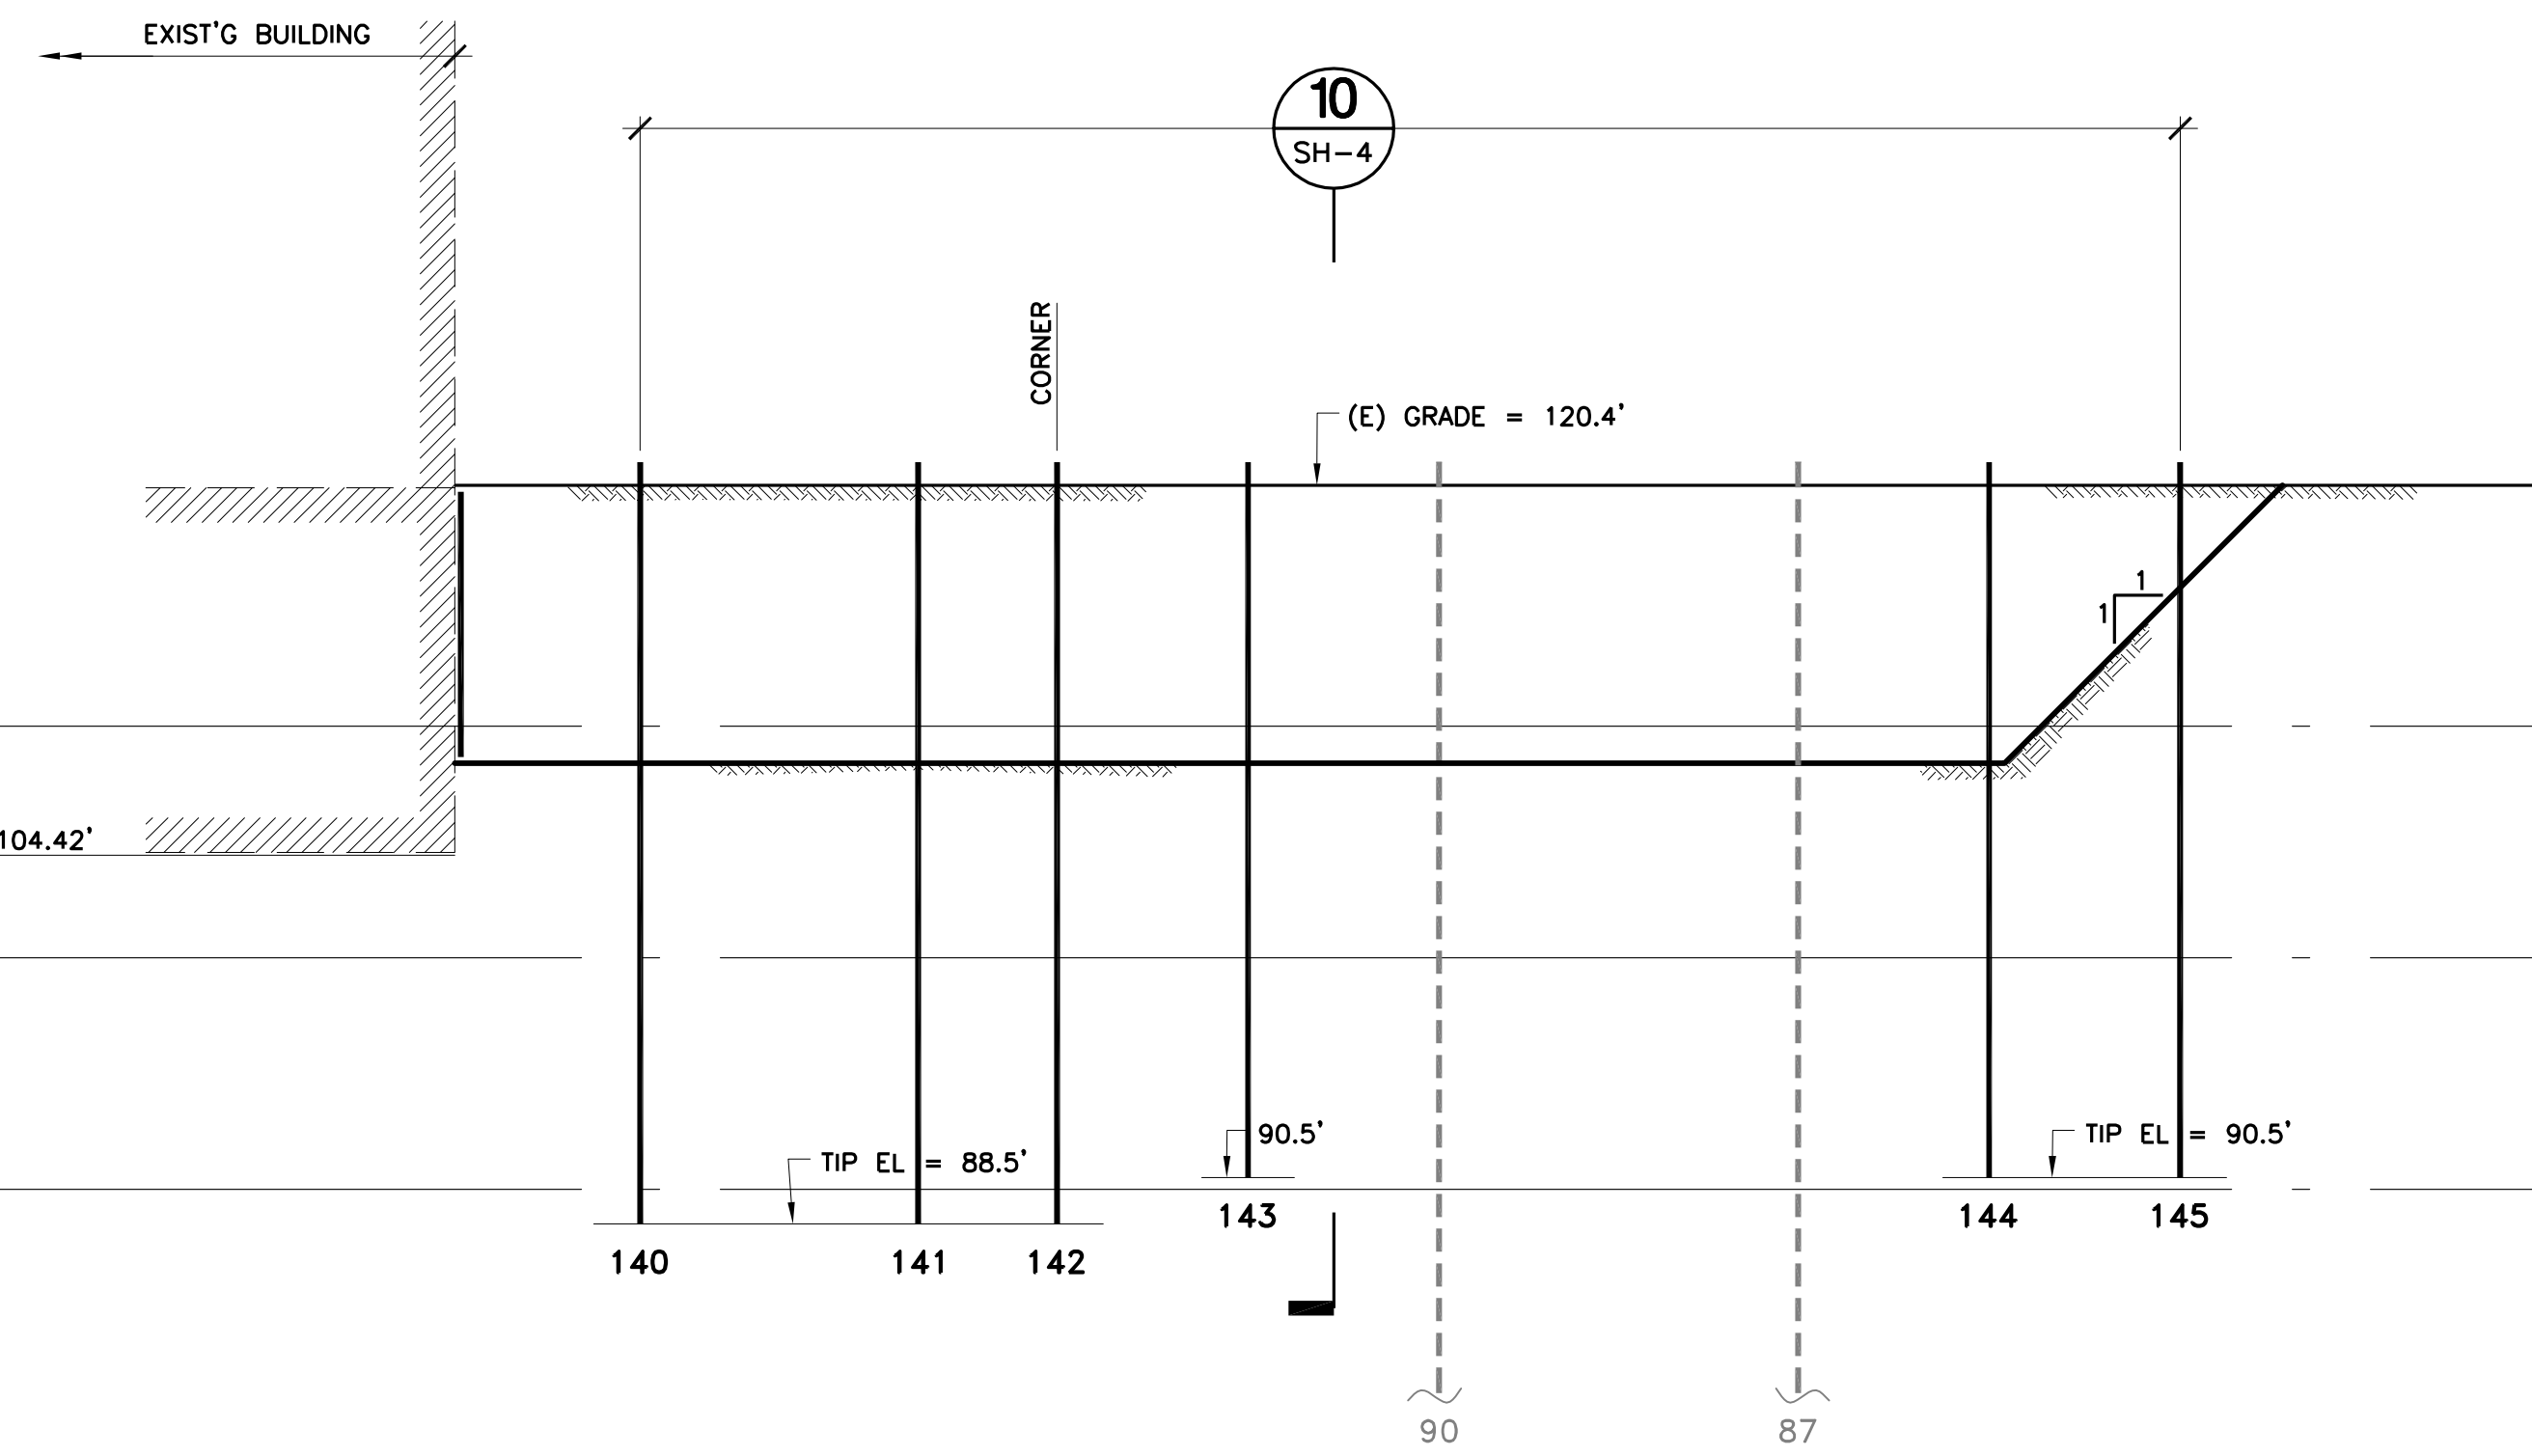

ELEVATION
1/8" = 1'-0" G SH-4

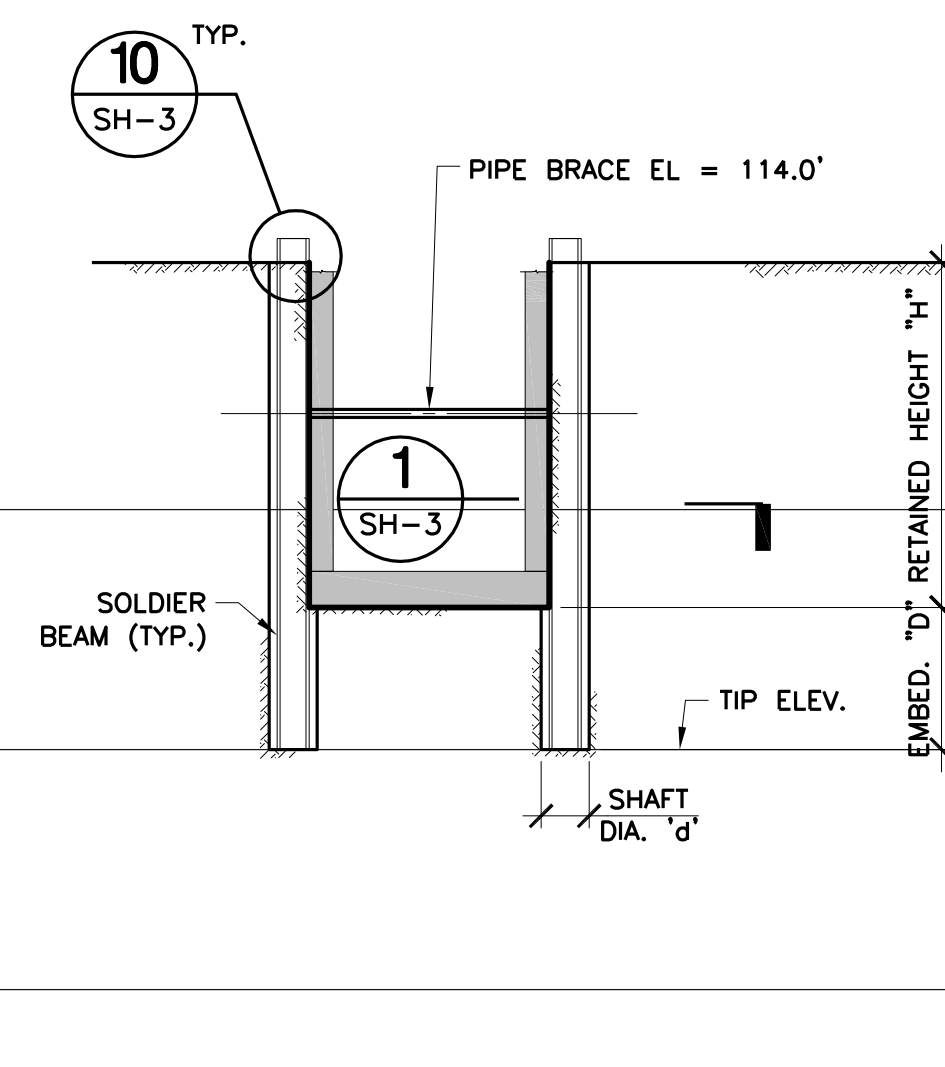

SECTION
1/8" = 1'-0" 9 SH-4

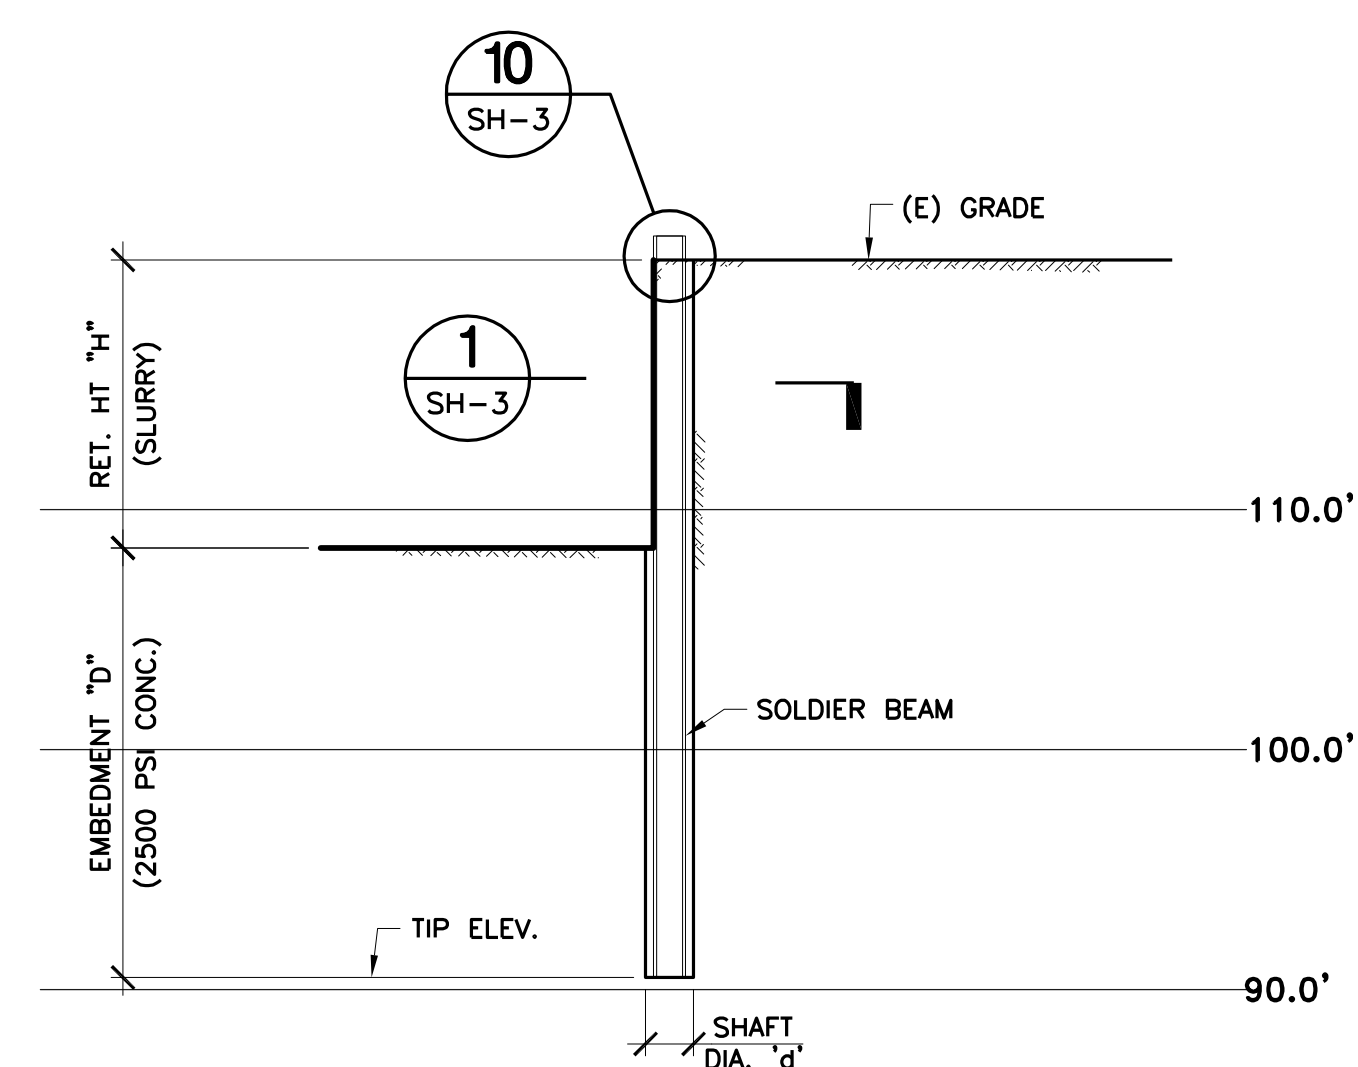

SECTION
1/8" = 1'-0" 10 SH-4


REVISION	DATE	DESCRIPTION
1	06/07/2013	ADDITION
2	06/07/2013	ADDITION
3	06/07/2013	ADDITION
4	06/07/2013	ADDITION
5	06/07/2013	ADDITION



howard laks architects
voice : 310-393-4455
fax : 310-393-2230
1545 twelfth street
santa monica, ca 90401

CONSULTANTS

149 Pasadena Avenue, Suite B
South Pasadena, CA 91030
Phone: (820) 351-3357

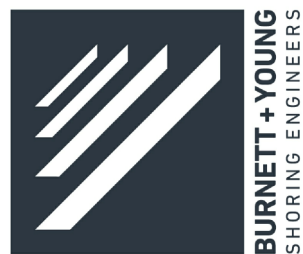

710 WILSHIRE BOULEVARD
MIXED-USE HOTEL PROJECT
SANTA MONICA - CALIFORNIA 90401
ELEVATIONS



DRAWN: RC
CHECKED: LAB
APPROVED: -
SCALE: 1/8" = 1'-0"
SHEET: SH-4
OF: 4

DATE: JUNE 25, 2013
PROJECT NUMBER: 12-1203
BVI PROJECT #