



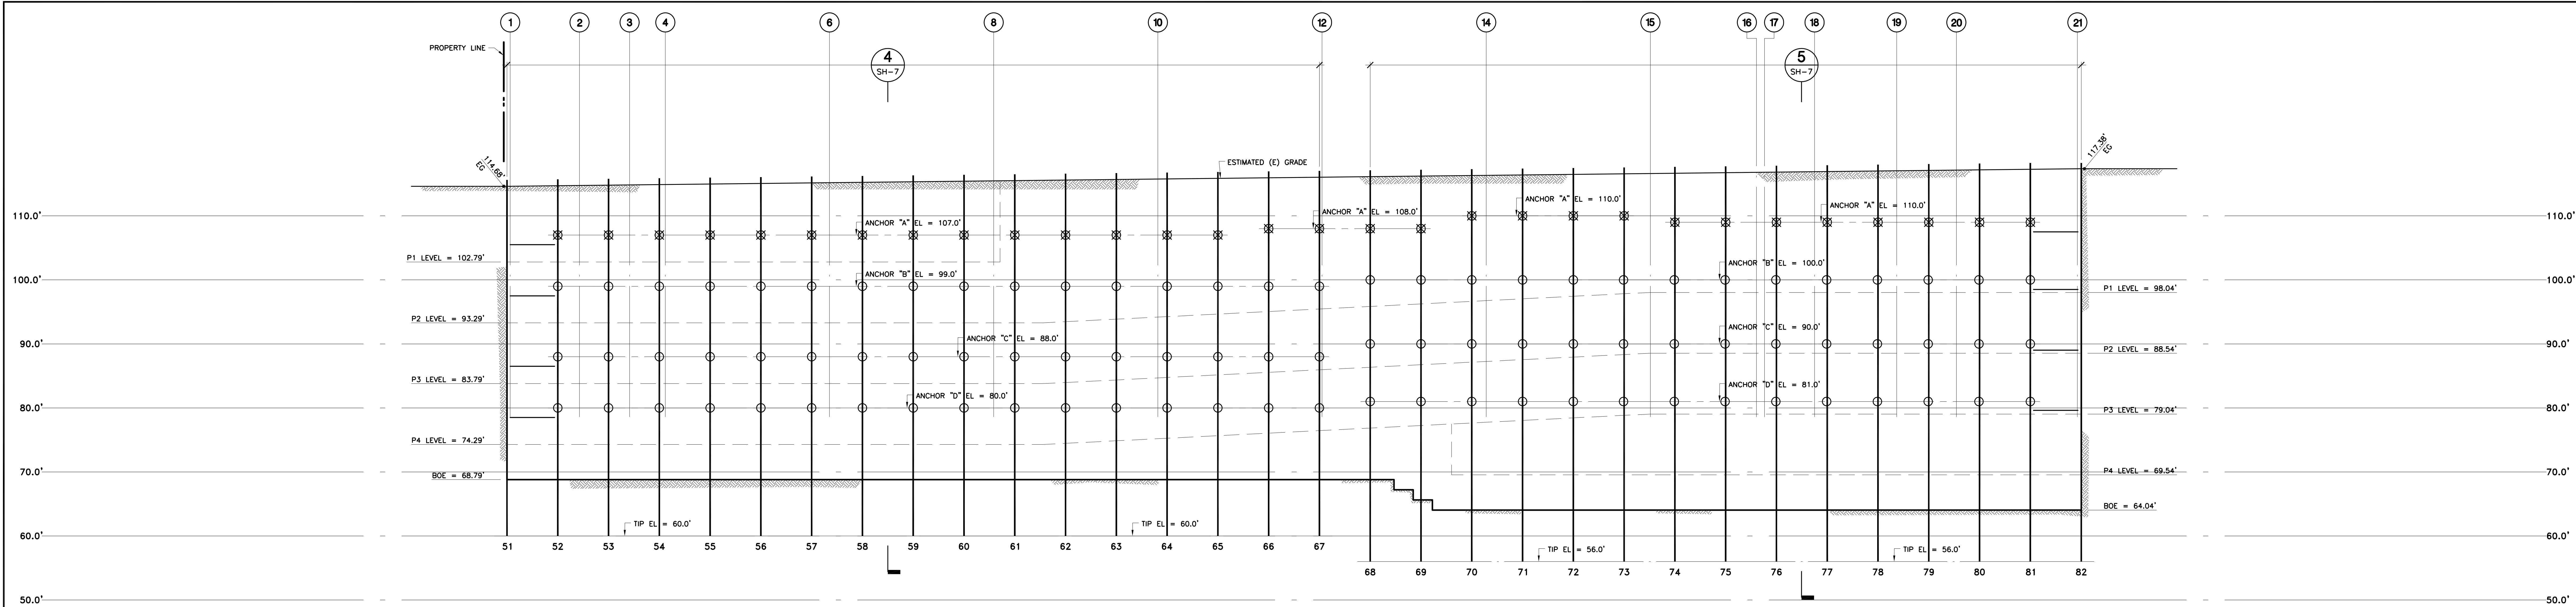

ELEVATION C
1/8" = 1'-0"

- LEGEND:
- ⊕ - DENOTES TIE-BACK ANCHOR
 - ⊗ - DENOTES TIE-BACK ANCHOR ROD TO BE PARTIALLY REMOVED
 - - DENOTES 2x6x4x8 STRAP
 - - DENOTES HORIZONTAL PIPE BRACE
 - - DENOTES PIPE BRACE

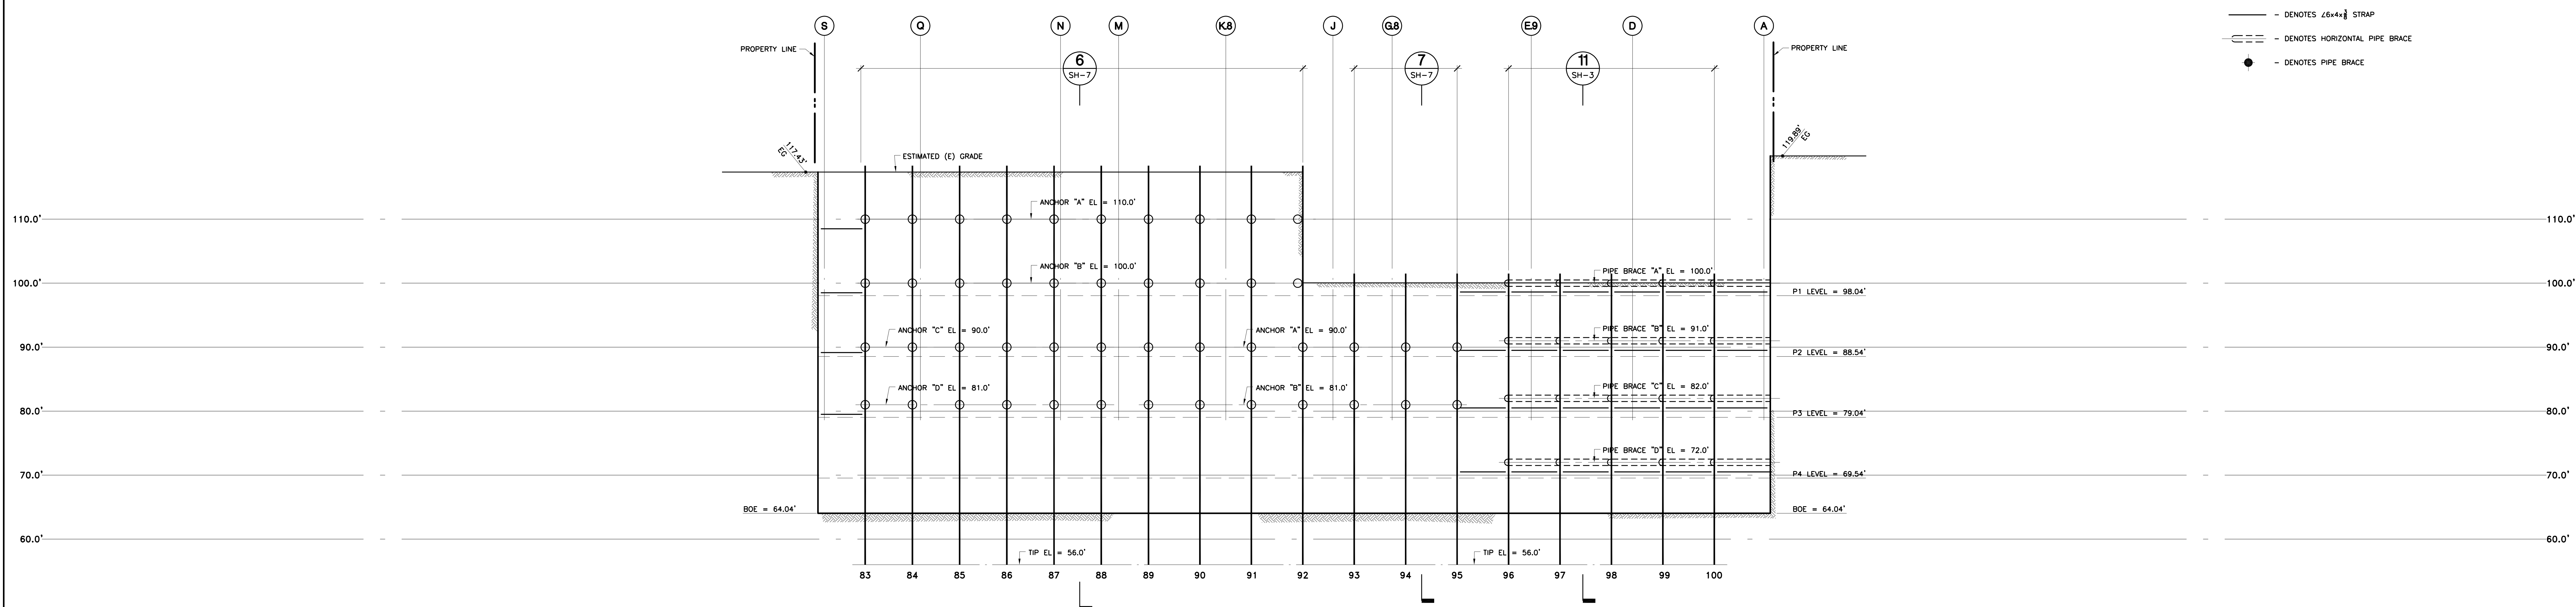

ELEVATION D
1/8" = 1'-0"

REVISIONS	DATE	BY	DESCRIPTION
1	06/07/2013	AD	ADDITIONAL
2	06/07/2013	AD	ADDITIONAL
3	06/07/2013	AD	ADDITIONAL
4	06/07/2013	AD	ADDITIONAL
5	06/07/2013	AD	ADDITIONAL

hla

howard laks architects

1545 twelfth street
santa monica, ca 90401

voice : 310-393-4455
fax : 310-393-2230

CONSULTANTS

149 Pasadena Avenue, Suite B
South Pasadena, CA 91030
Phone: (820) 351-3357

BURNETT-YOUNG
STRUCTURAL ENGINEERS

710 WILSHIRE BOULEVARD
MIXED-USE HOTEL PROJECT
SANTA MONICA - CALIFORNIA 90401

ELEVATIONS

REGISTERED PROFESSIONAL ENGINEER
No. 35713
Exp. 9-30-13
STATE OF CALIFORNIA

DRAWN: RC
CHECKED: LAB
APPROVED: -
SCALE: 1/8" = 1'-0"
SHEET: SH-5 OF 7
DATE: JUNE 25, 2013
PROJECT NUMBER: 12-1203
BVI PROJECT #