


ELEVATION E
1/8" = 1'-0"

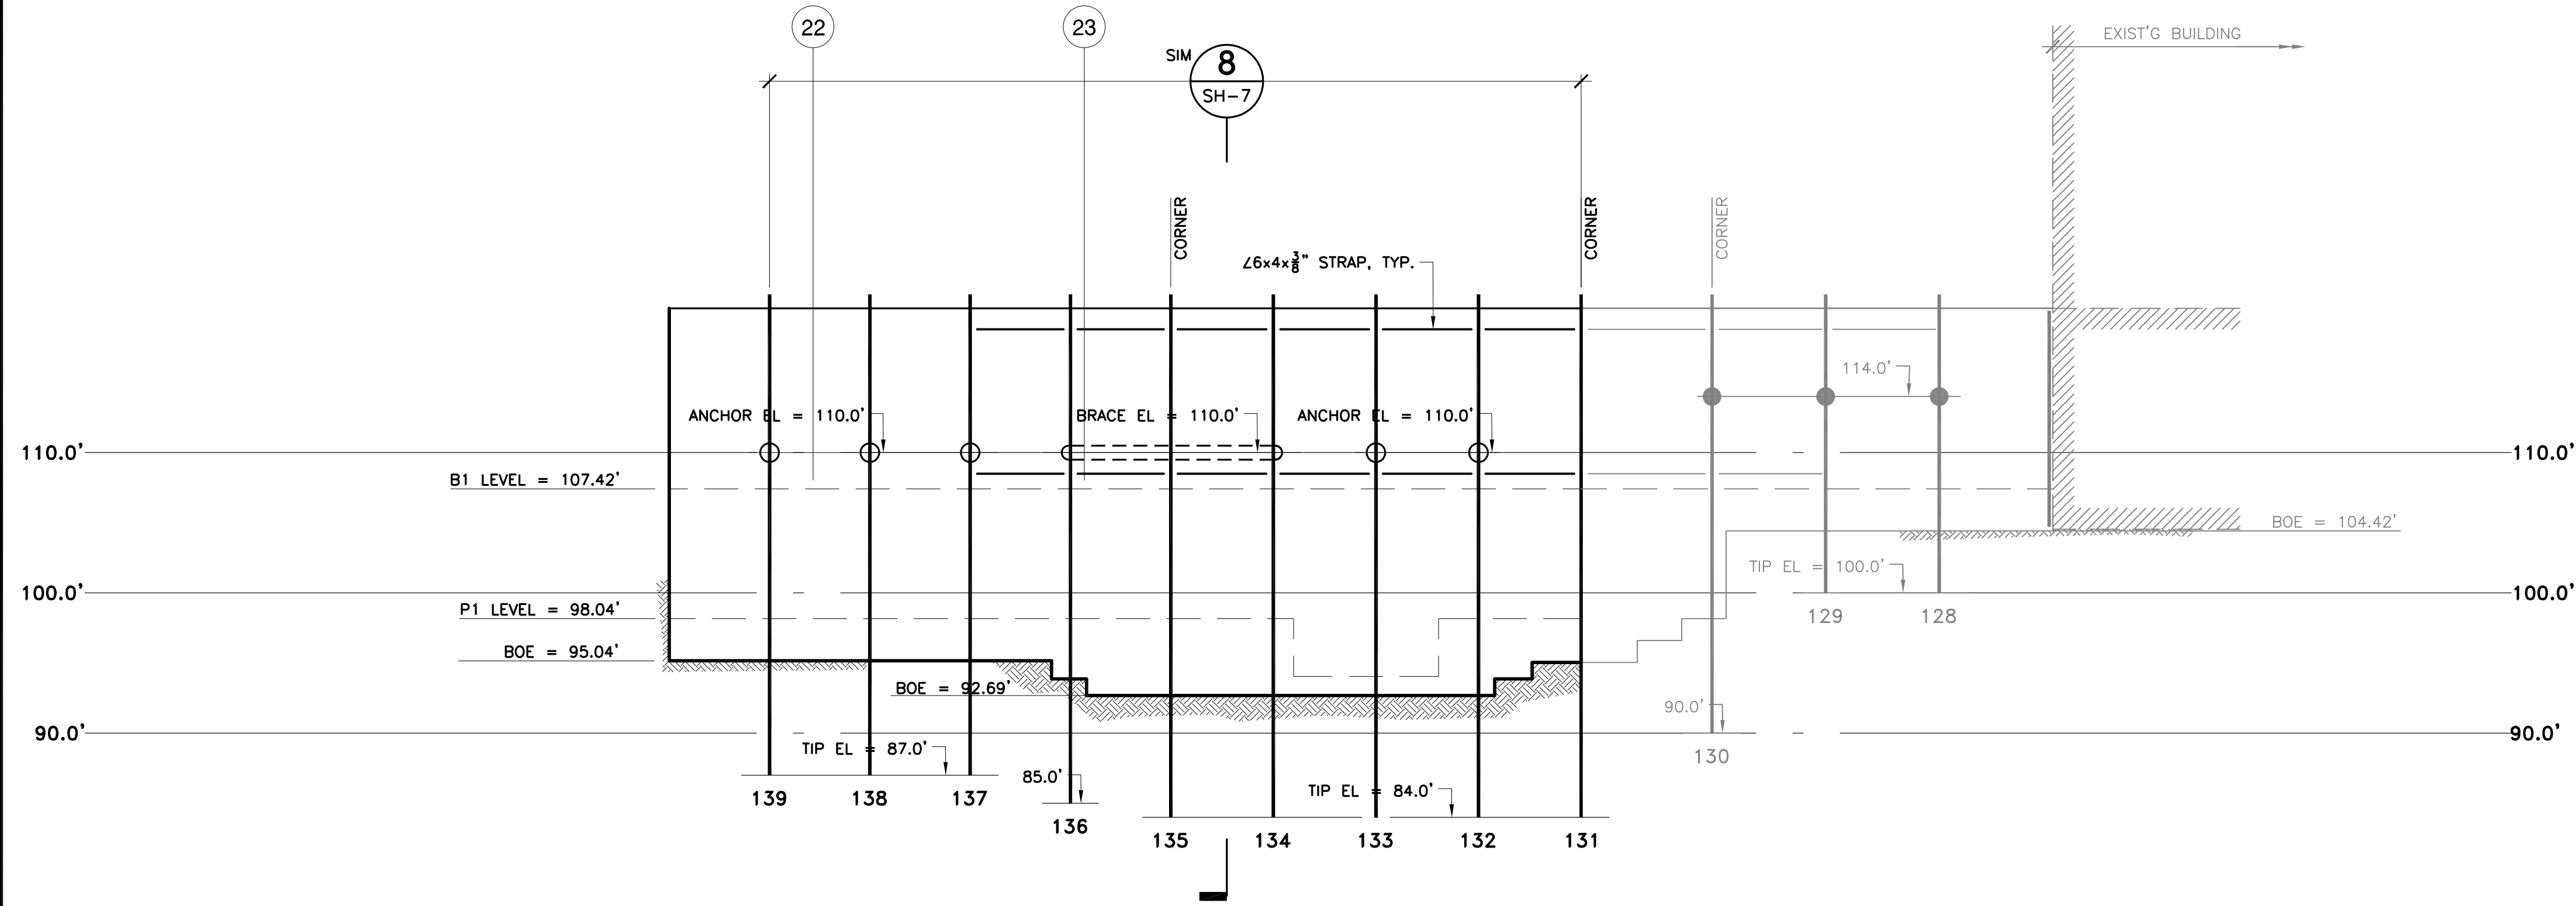

ELEVATION F
1/8" = 1'-0"

REVISION	DATE	DESCRIPTION
REV	06/07/2015	Adrianum 02
	06/04/2015	Adrianum 03
	10/20/2015	Adrianum 04
	06/22/2016	Adrianum 05

hla

howard laks architects

voice : 310-395-4455
fax : 310-395-2230

1545 twelfth street
santa monica, ca 90401

CONSULTANTS

149 Pasadena Avenue, Suite B
South Pasadena, CA 91030
Phone: (826) 351-3357

BURNETT-YOUNG
STRUCTURAL ENGINEERS

710 WILSHIRE BOULEVARD

MIXED-USE HOTEL PROJECT
SANTA MONICA - CALIFORNIA 90401

ELEVATIONS



DRAWN: RC

CHECKED: LAB

APPROVED: -

SCALE: 1/8" = 1'-0"

SHEET: SH-6 OF 7

DATE: JUNE 25, 2013

PROJECT NUMBER: 12-1203

BRI PROJECT #