


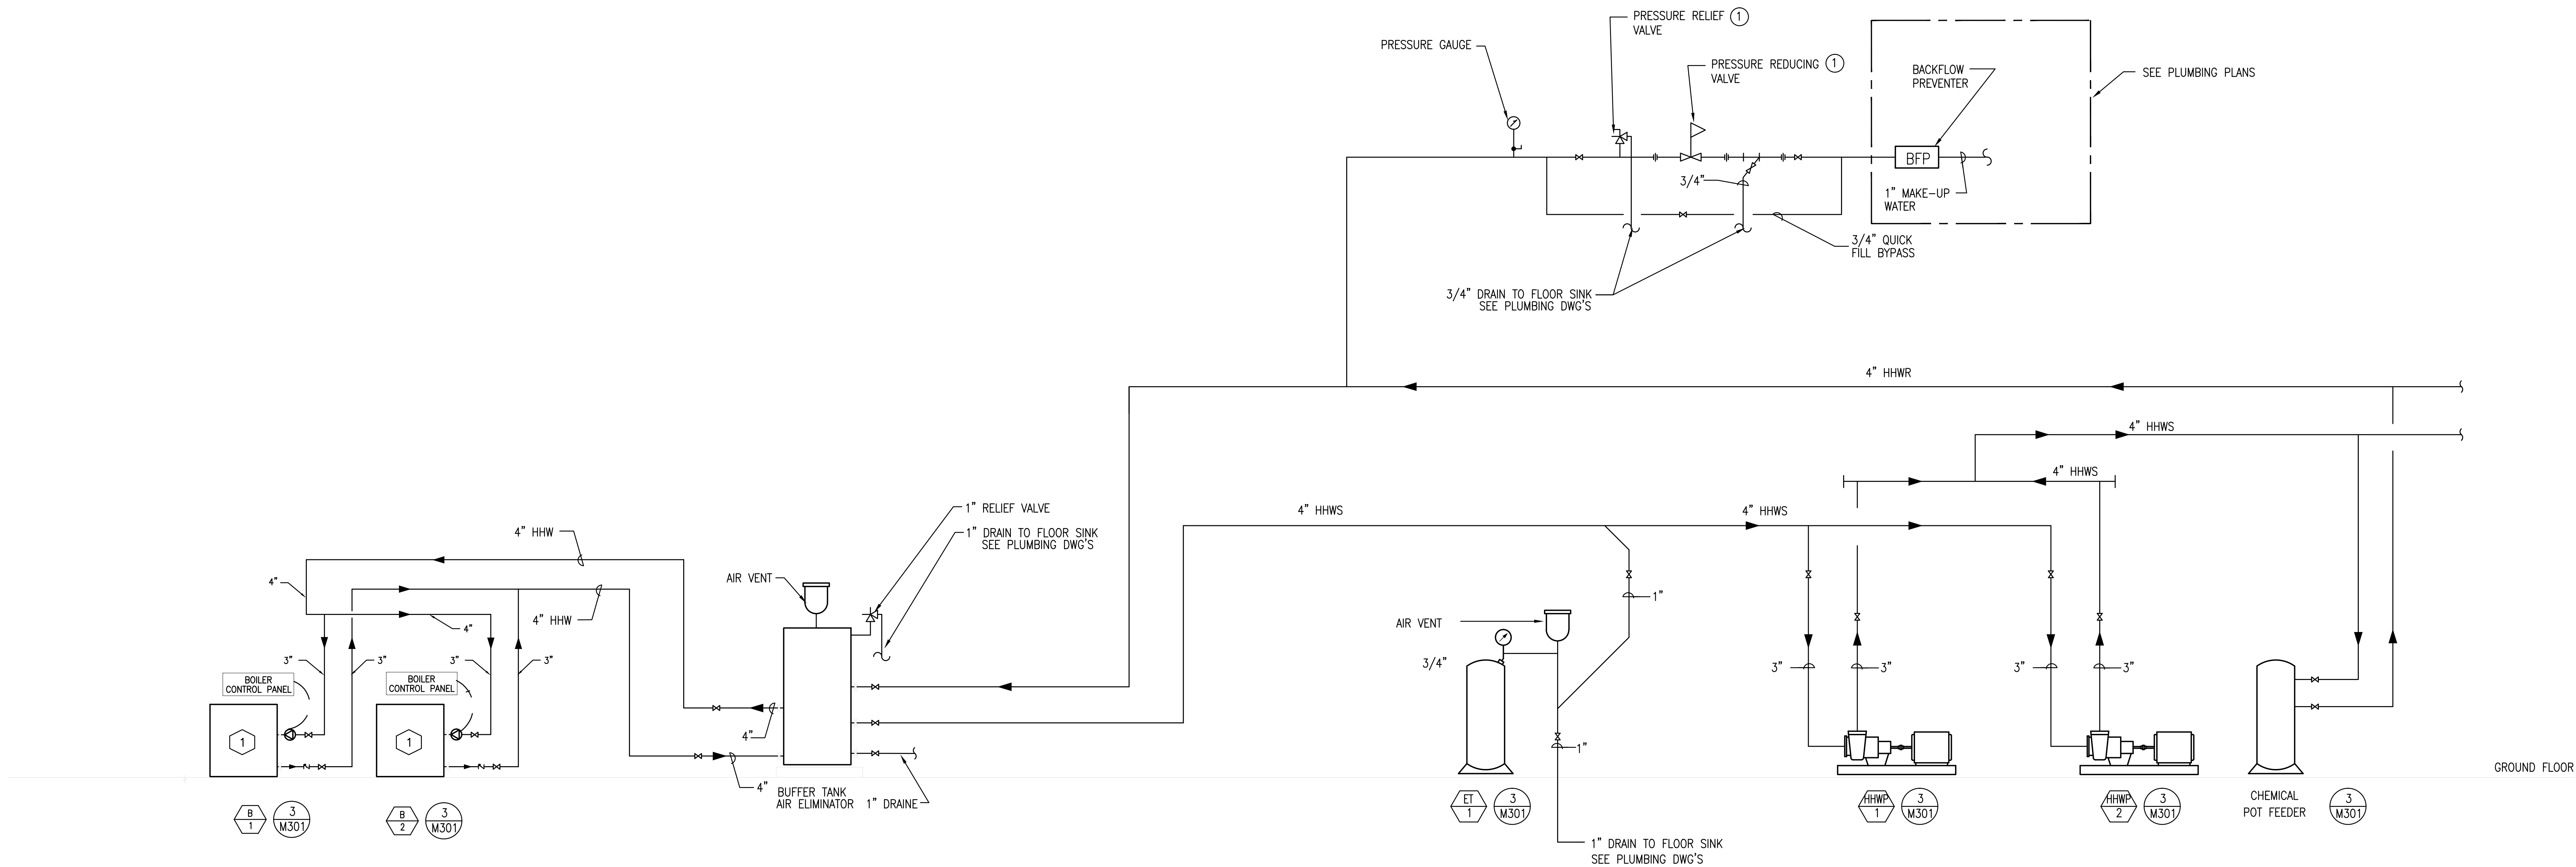

NOTE:
① FOR SETTINGS SEE EXPANSION TANK SCHEDULE

HEATING HOT WATER PIPING DIAGRAM

SCALE	1
NONE	

SCALE	③
NONE	


SCALE	②
NONE	

REVISIONS	DATE	DESCRIPTION
1	05/07/2013	Revision 02
2	09/04/2015	Revision 03
3	10/29/2015	Revision 04
4	05/27/2016	Revision 05



howard laks architects
1545 lincoln street
santa monica, ca 90401
voice : 310-393-4455
fax : 310-393-2230

CONSULTANTS
Donald F. Dickerson, Incorporated
CONSULTING MECHANICAL & ELECTRICAL ENGINEERS
1545 LINCOLN STREET, SUITE 404
SANTA MONICA, CA 90401
(310) 393-2230
E-MAIL: DONALD@DFD.COM
JOB NO. 201225

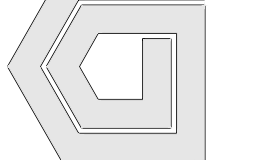

710 WILSHIRE BOULEVARD
MIXED-USE HOTEL PROJECT
SANTA MONICA - CALIFORNIA 90401
HEATING HOT WATER PIPING DIAGRAM

DRAWN	-
CHECKED	-
APPROVED	-
SCALE	-
SHEET	-

M-406

DATE	June 25, 2013
PROJECT NUMBER	HLA 0000000-00000