


CONNECTION DIAGRAM FOR DRYER EXHAUST FAN AND MAKE UP AIR FAN

SCALE  
NONE 1

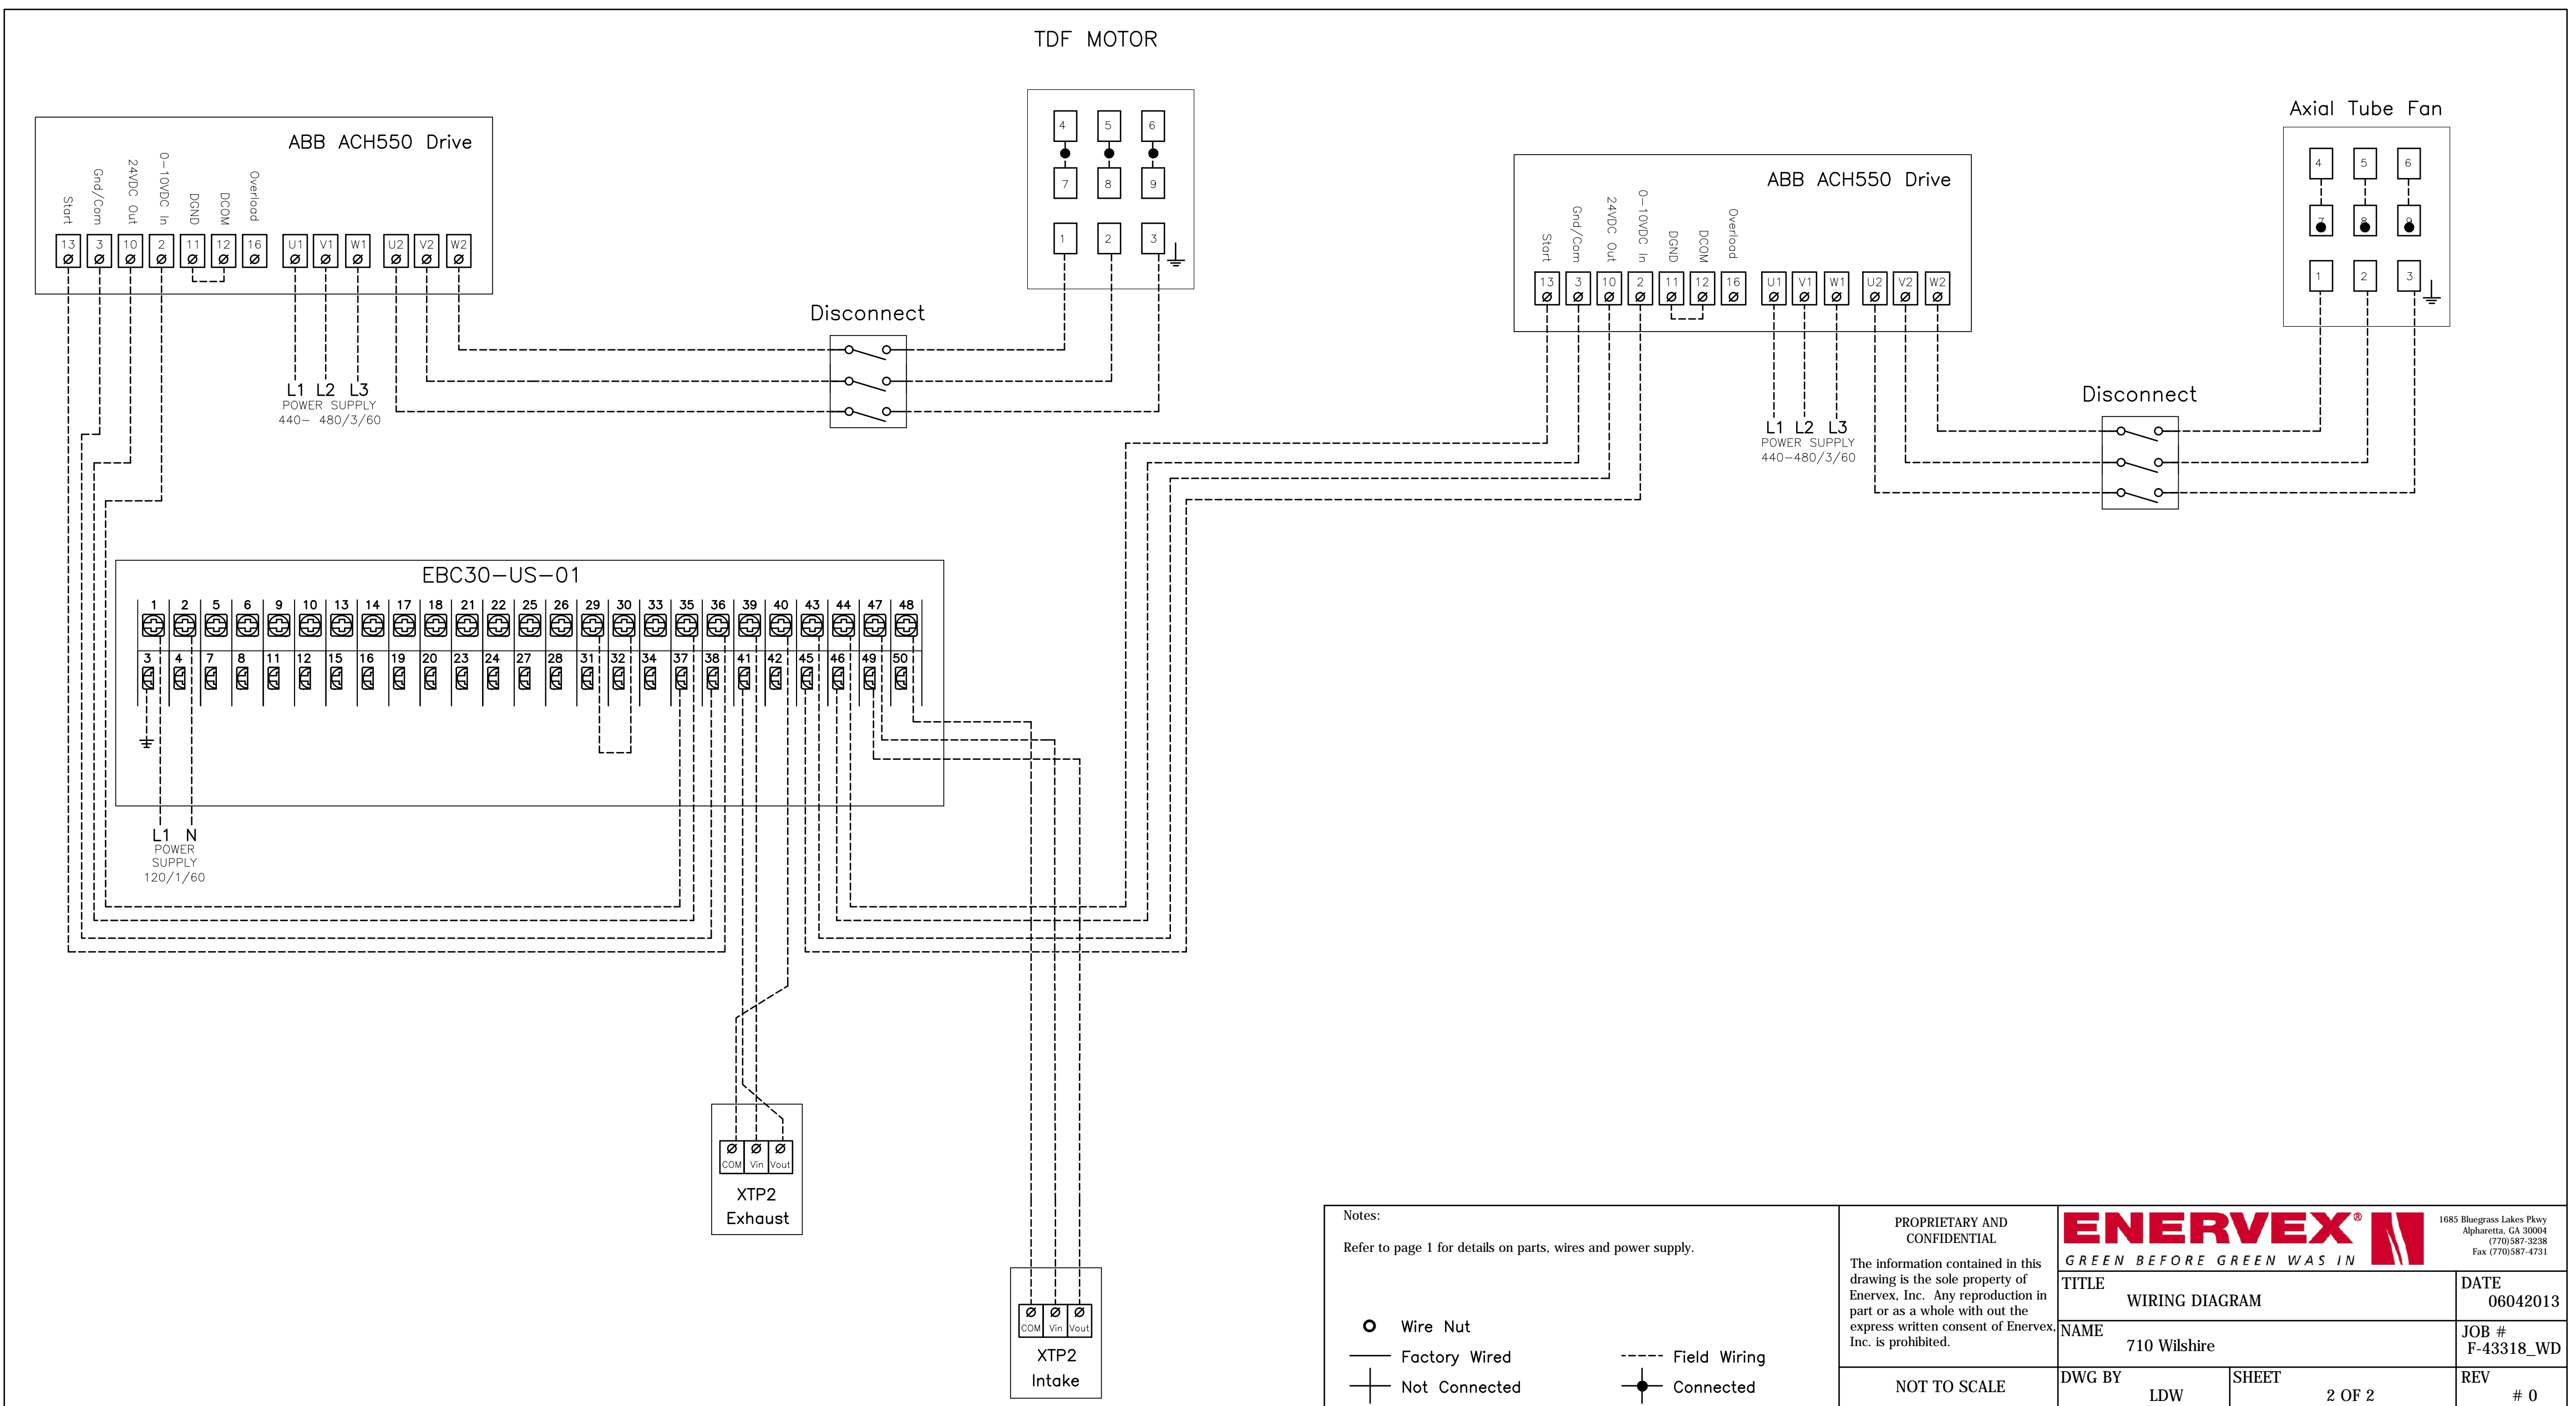

WIRING DIAGRAM

SCALE  
NONE 2

REVISION	BY	DATE	DESCRIPTION
1	05/07/2013	Medium	02
2	09/04/2015	Medium	03
3	10/20/2015	Medium	04
4	05/27/2016	Medium	05

hla  
howard laks architects  
1545 hewlett street  
santa monica, ca 90401  
voice : 310-393-4465  
fax : 310-393-2220

CONSULTANTS  
Donald F. Dickerson, Architect  
CONSULTING MECHANICAL & ELECTRICAL ENGINEERS  
1545 HEWLETT STREET, SUITE 404  
SANTA MONICA, CA 90401  
(310) 393-4465  
FAX (310) 393-2220  
E-MAIL: DON@DFD.COM  
JOB NO. 201225

710 WILSHIRE BOULEVARD  
MIXED-USE HOTEL PROJECT  
SANTA MONICA - CALIFORNIA, 90401  
CONNECTION AND WIRING DIAGRAMS

DRAWN CM  
CHECKED -  
APPROVED -  
SCALE -  
SHEET  
M-409  
DATE June 25, 2013  
PROJECT NUMBER HLA 0000000-00000