


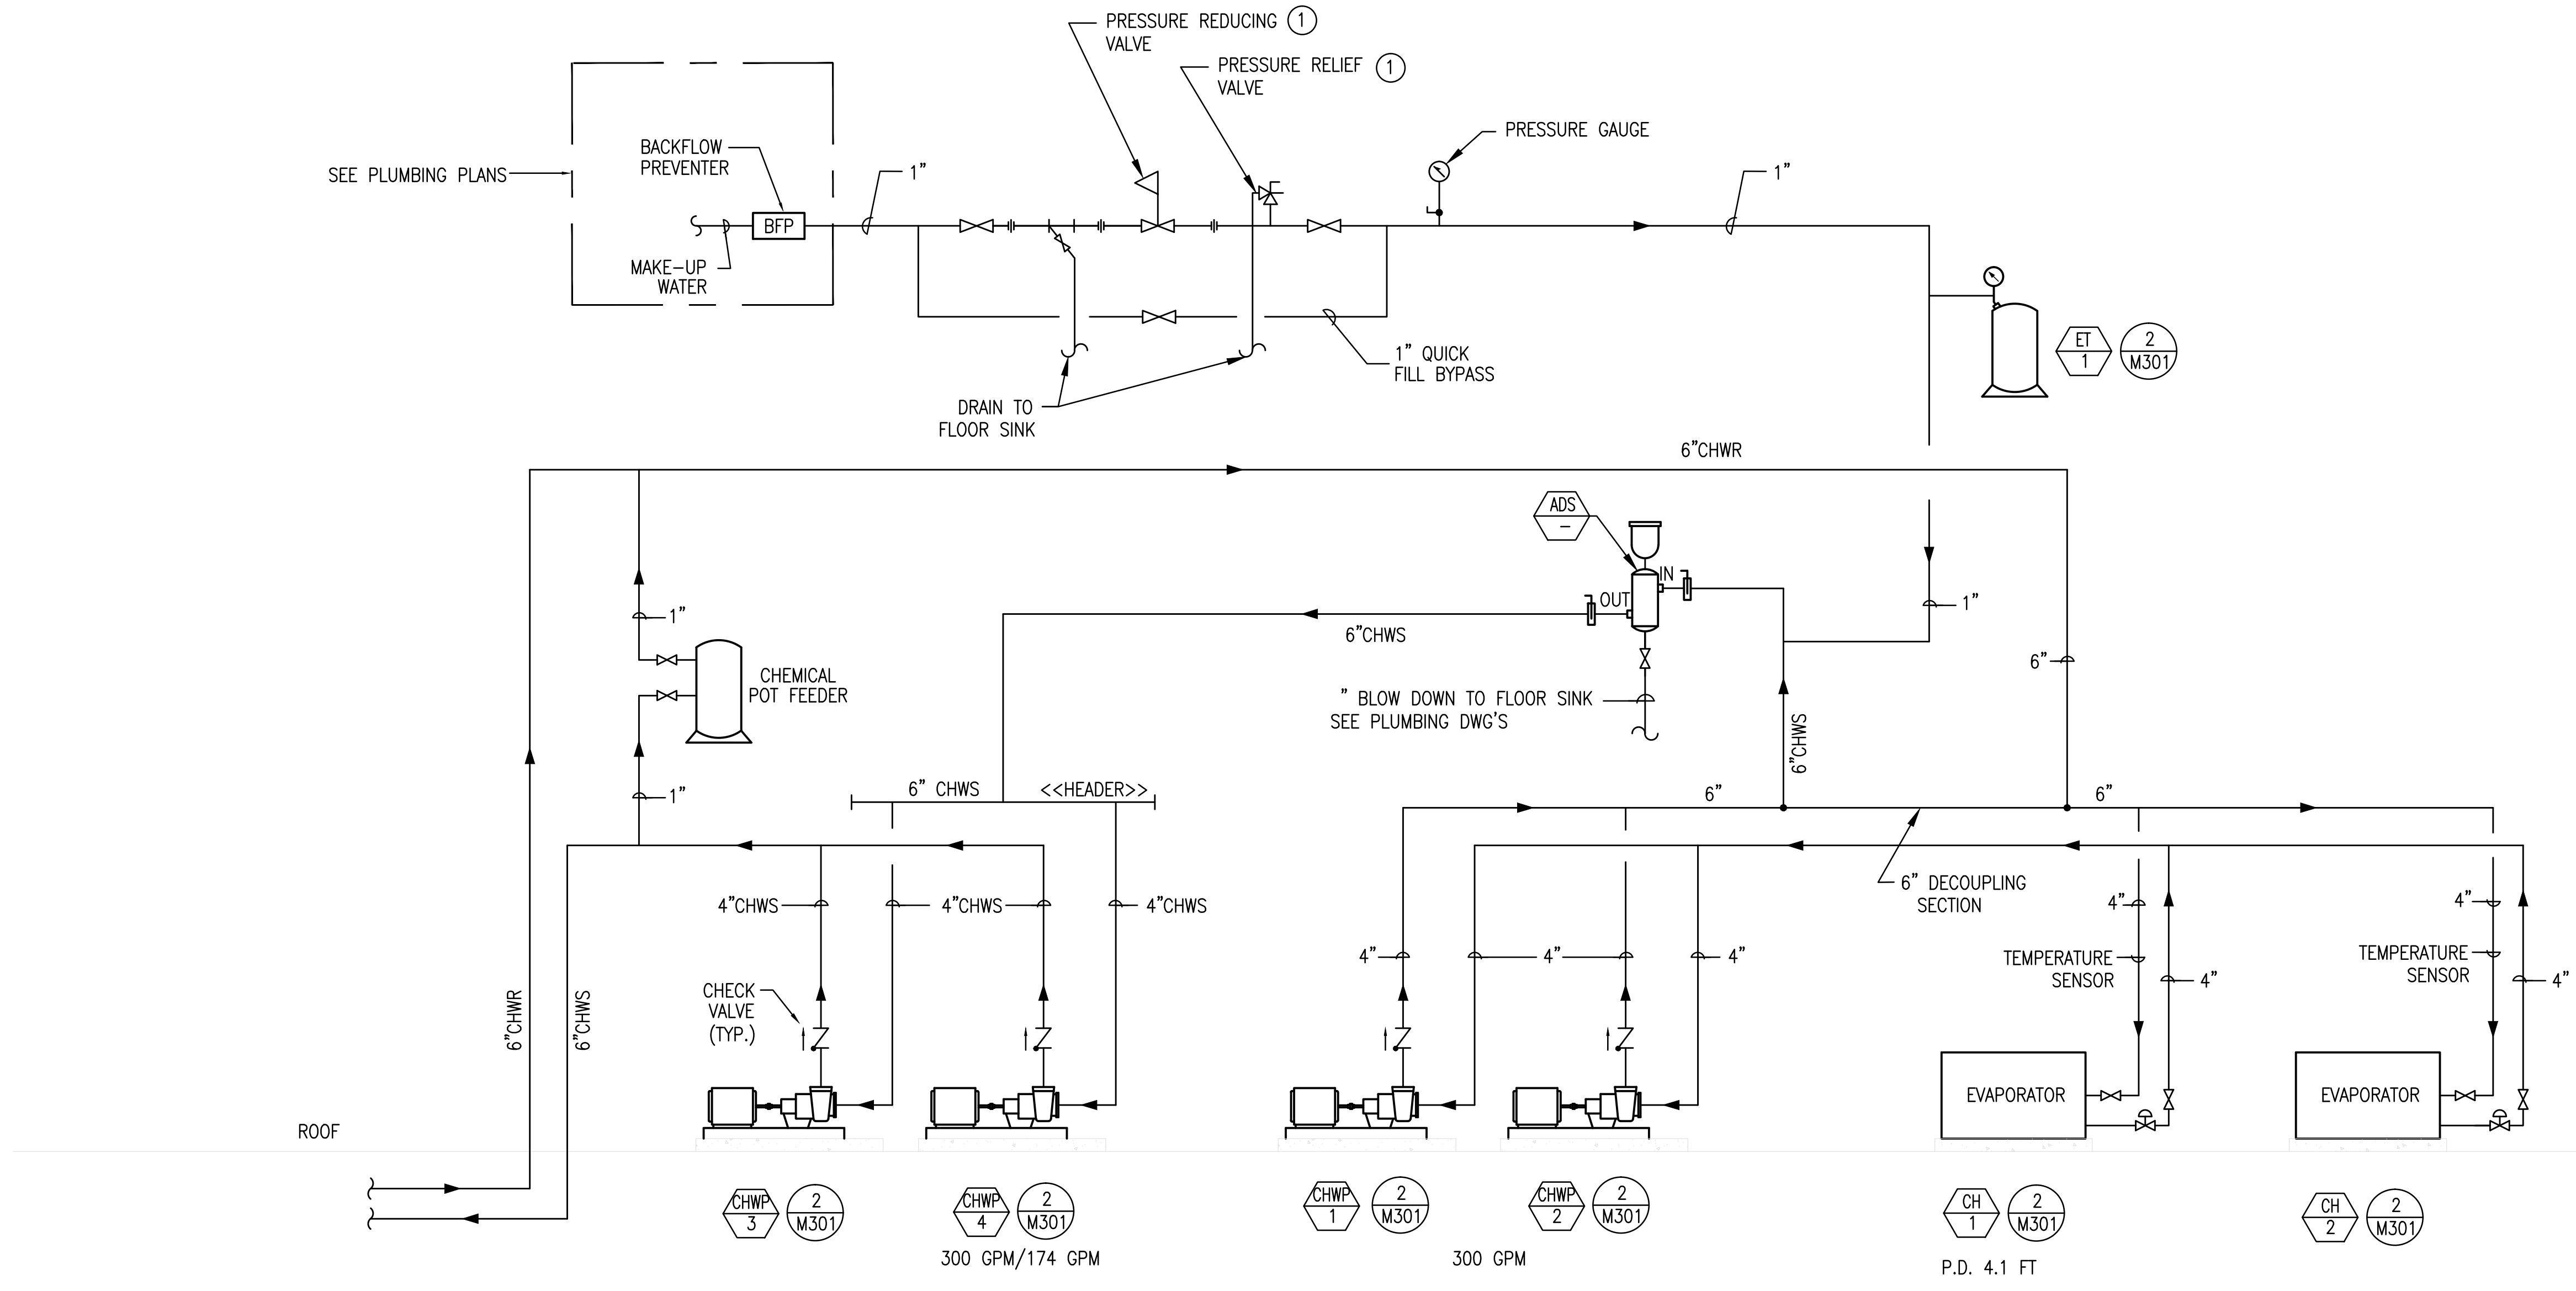


NOTE:
① FOR SETTINGS SEE EXPANSION TANK SCHEDULE

CHILLED WATER PIPING DIAGRAM

SCALE
NONE

1

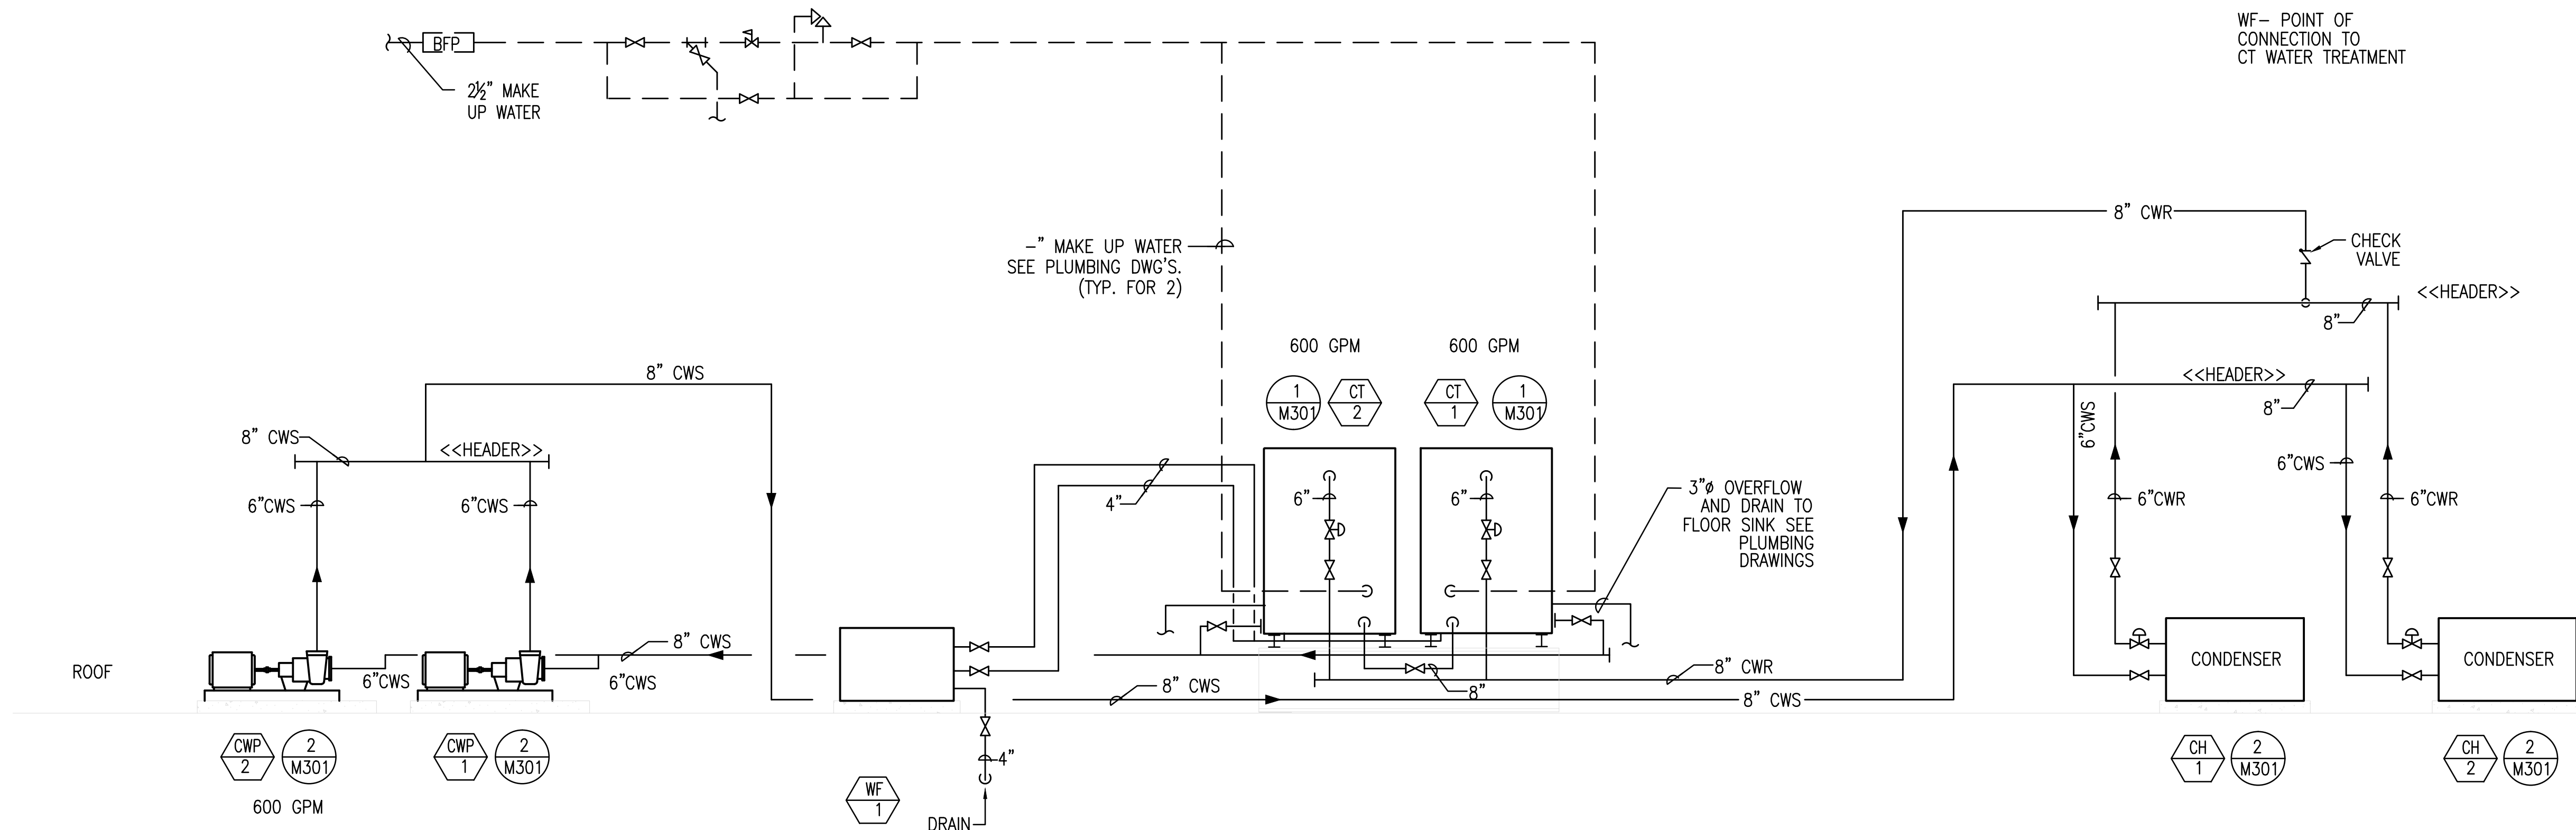

CONDENSER WATER PIPING DIAGRAM

SCALE
NONE


2

REVISION	DATE	DESCRIPTION
1	05/07/2015	MECHANICAL
2	09/04/2015	MECHANICAL
3	10/20/2015	MECHANICAL
4	05/27/2016	MECHANICAL



howard laks architects
1545 hewlett street
santa monica, ca 90401
voice : 310-393-4465
fax : 310-393-2230

CONSULTANTS
Donald F. Dickerson, Assoc. Partner
CONSULTING MECHANICAL & ELECTRICAL ENGINEERS
1545 HEWLETT STREET, SUITE 404
SANTA MONICA, CA 90401
(310) 393-2230
E-MAIL: DONALD@HWA.COM
JOB NO. 201225

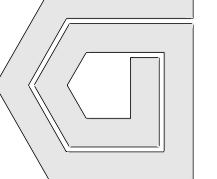

710 WILSHIRE BOULEVARD
MIXED-USE HOTEL PROJECT
SANTA MONICA - CALIFORNIA 90401
CHILLED AND CONDENSER WATER PIPING DIAGRAM

DRAWN	-
CHECKED	-
APPROVED	-
SCALE	-
SHEET	-
DATE	June 25, 2013
PROJECT NUMBER	HLA 0000000-00000

M-411