


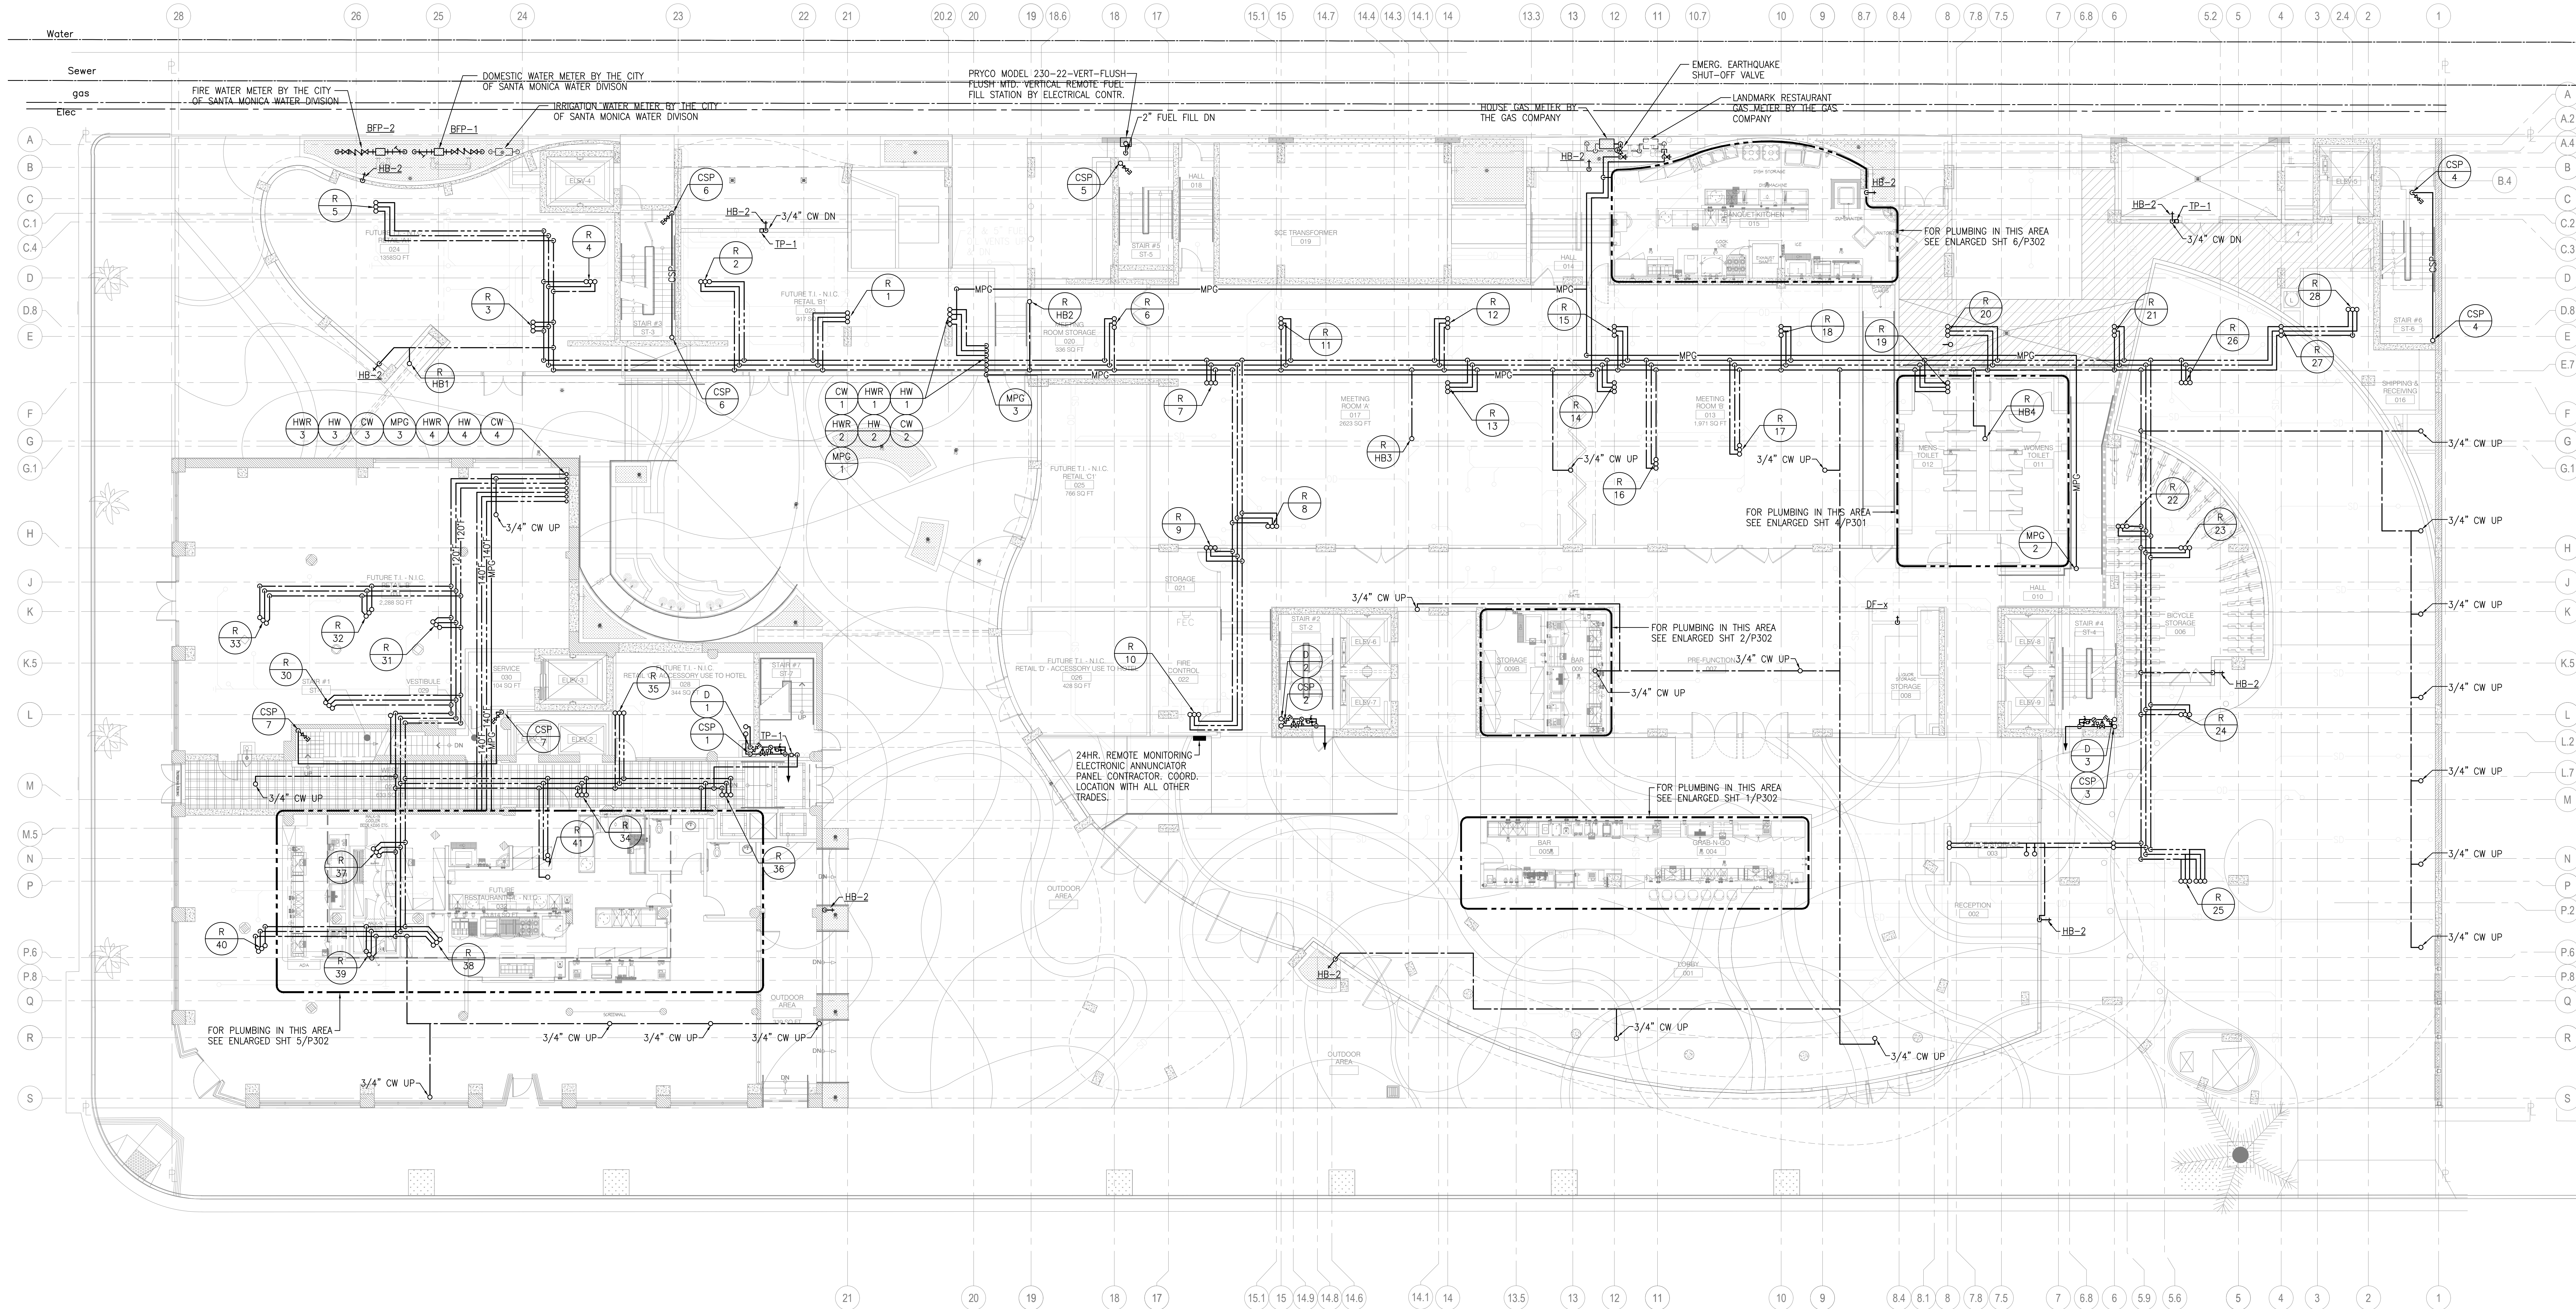

REVISIONS
DATE
BY
DESCRIPTION
05/07/2015
08/04/2015
10/20/2015
02/27/2016
Medium 02
Medium 03
Medium 04
Medium 05



howard laks architects
1545 Wilshire Street
Santa Monica, CA 90401
voice : 310-393-4465
fax : 310-393-2230

CONSULTANTS
Donald F. Dickerson Associates
CONSULTING MECHANICAL & ELECTRICAL ENGINEERS
1545 Wilshire Street, Suite 404
Santa Monica, CA 90401
(310) 393-2230
E-MAIL: ddickerson@dfda.com
JOB NO. 201225

710 WILSHIRE BOULEVARD
MIXED-USE HOTEL PROJECT
SANTA MONICA - CALIFORNIA 90401
GROUND FLOOR PLUMBING H&CW, GAS AND CSP PLAN

DRAWN
CHECKED
APPROVED
SCALE
1/8" = 1'-0"
SHEET
P-207
DATE
June 25, 2013
PROJECT NUMBER
HLA 0000000-00000