




REVISION	DATE	DESCRIPTION
1	05/07/2015	Medium 02
2	09/04/2015	Medium 03
3	10/29/2015	Medium 04
4	05/27/2016	Medium 05

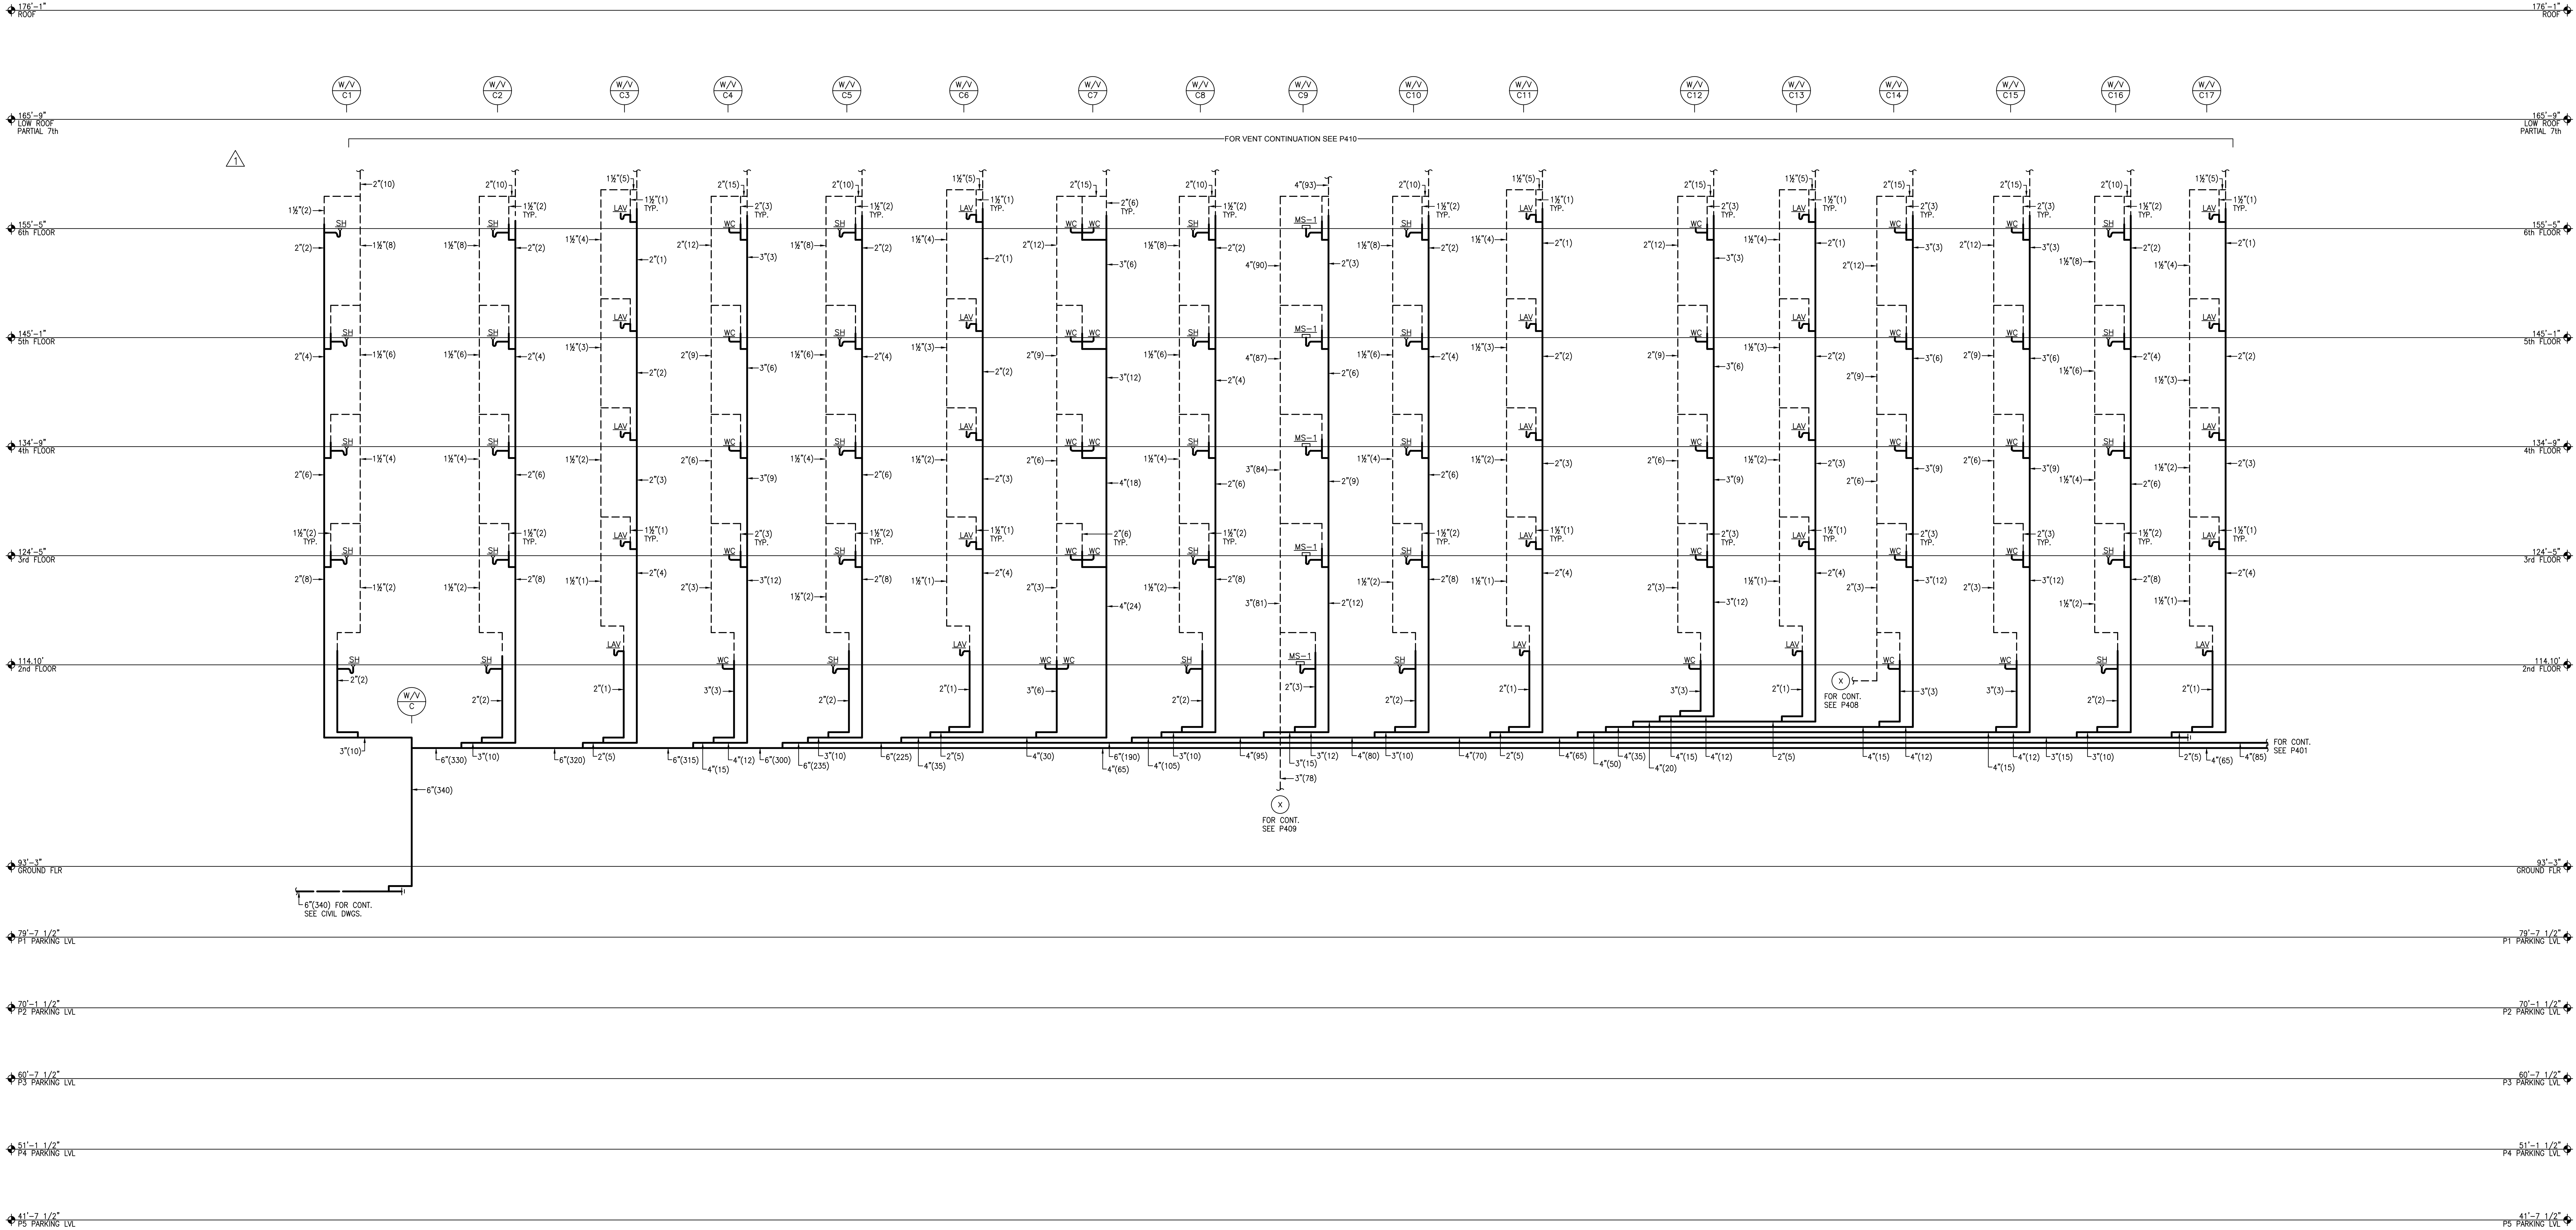

howard laks architects
1545 hewlett street
santa monica, ca 90401
voice : 310-393-4465
fax : 310-393-2230

CONSULTANTS
Donald F. Dickerson Associates
CONSULTING MECHANICAL & ELECTRICAL ENGINEERS
1700 ALVARADO STREET, SUITE 404
SANTA MONICA, CA 90401
(310) 393-8800
E-MAIL: ddickerson@aol.com
JOB NO. 201225

710 WILSHIRE BOULEVARD
MIXED-USE HOTEL PROJECT
SANTA MONICA - CALIFORNIA 90401
WASTE AND VENT RISER DIAGRAMS

DRAWN	--
CHECKED	--
APPROVED	--
SCALE	NTS
SHEET	P-400
DATE	June 25, 2013
PROJECT NUMBER	HIA 0000000-00000