


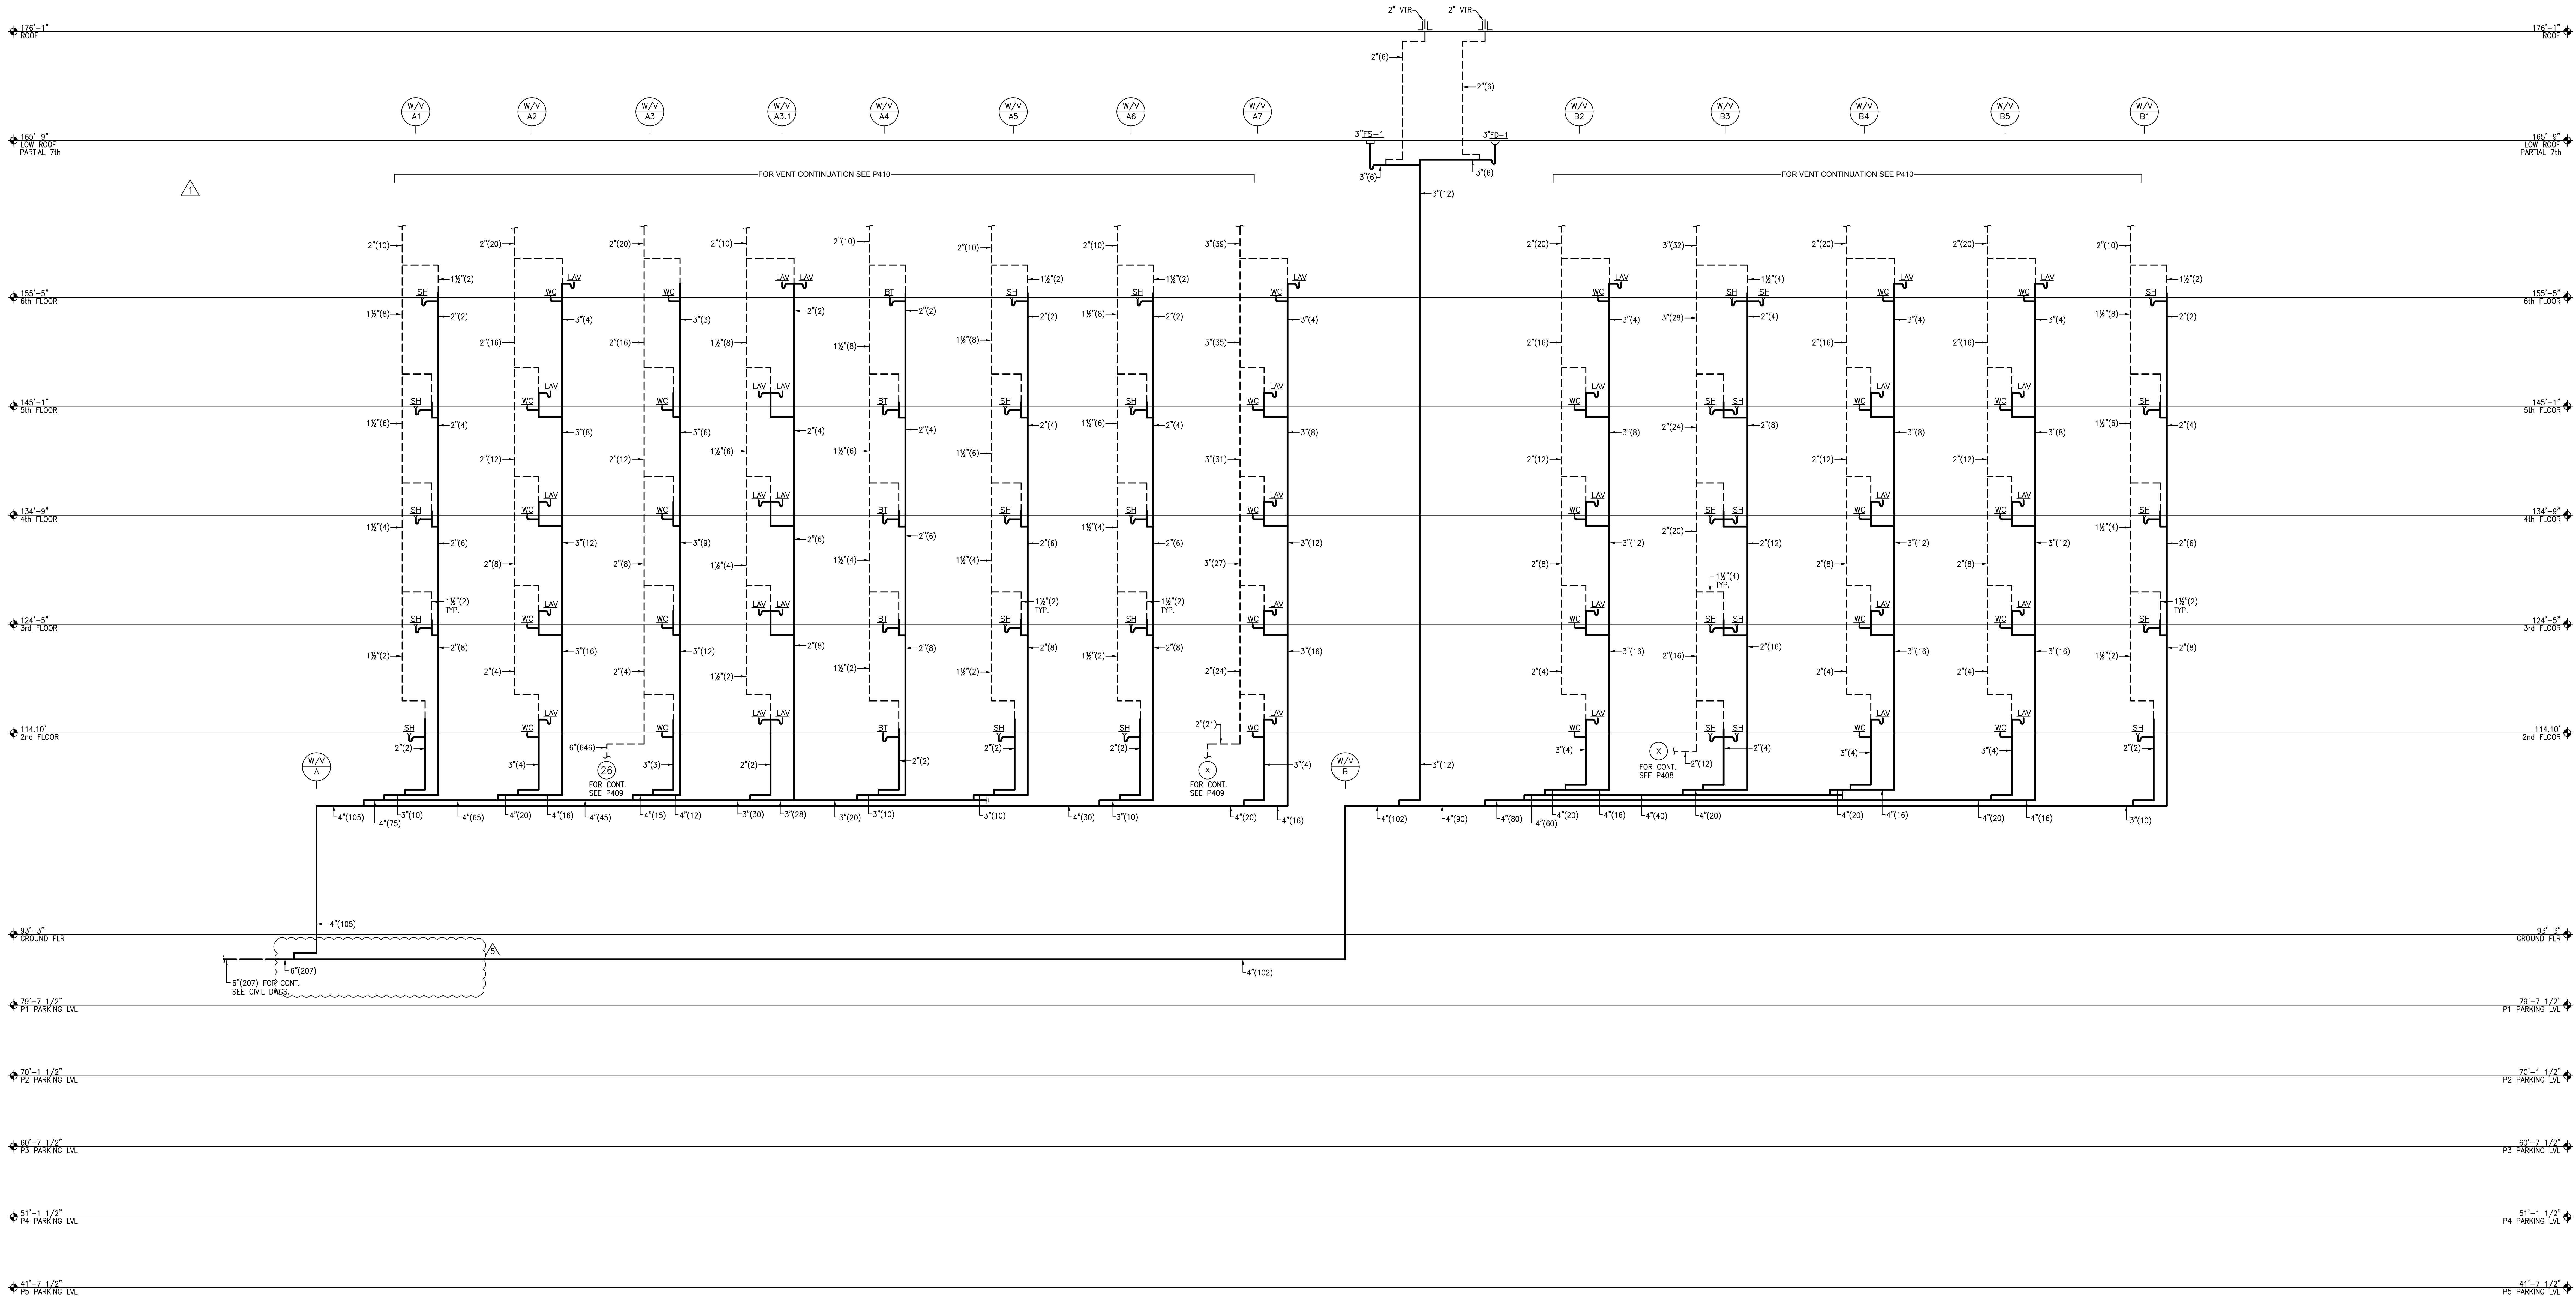

REVISION	DATE	DESCRIPTION
1	05/07/2013	MECHANICAL
2	09/04/2013	MECHANICAL
3	10/29/2013	MECHANICAL
4	05/27/2016	MECHANICAL

hla

howard laks architects

1545 welth street
santa monica, ca 90401

voice : 310-393-4465
fax : 310-393-2230

CONSULTANTS

Donald F. Dickerson, Architect
CONSULTING MECHANICAL & ELECTRICAL ENGINEERS
1545 WELTH STREET, SUITE 404
SANTA MONICA, CA 90401
(310) 393-2230
E-MAIL: DONALD@DFD.COM

JOB NO. 201225

710 WILSHIRE BOULEVARD

MIXED-USE HOTEL PROJECT
SANTA MONICA - CALIFORNIA 90401

WASTE AND VENT RISER DIAGRAMS

DRAWN	--
CHECKED	--
APPROVED	--
SCALE	NTS
SHEET	P-402
DATE	June 25, 2013
PROJECT NUMBER	HLA 0000000-00000