


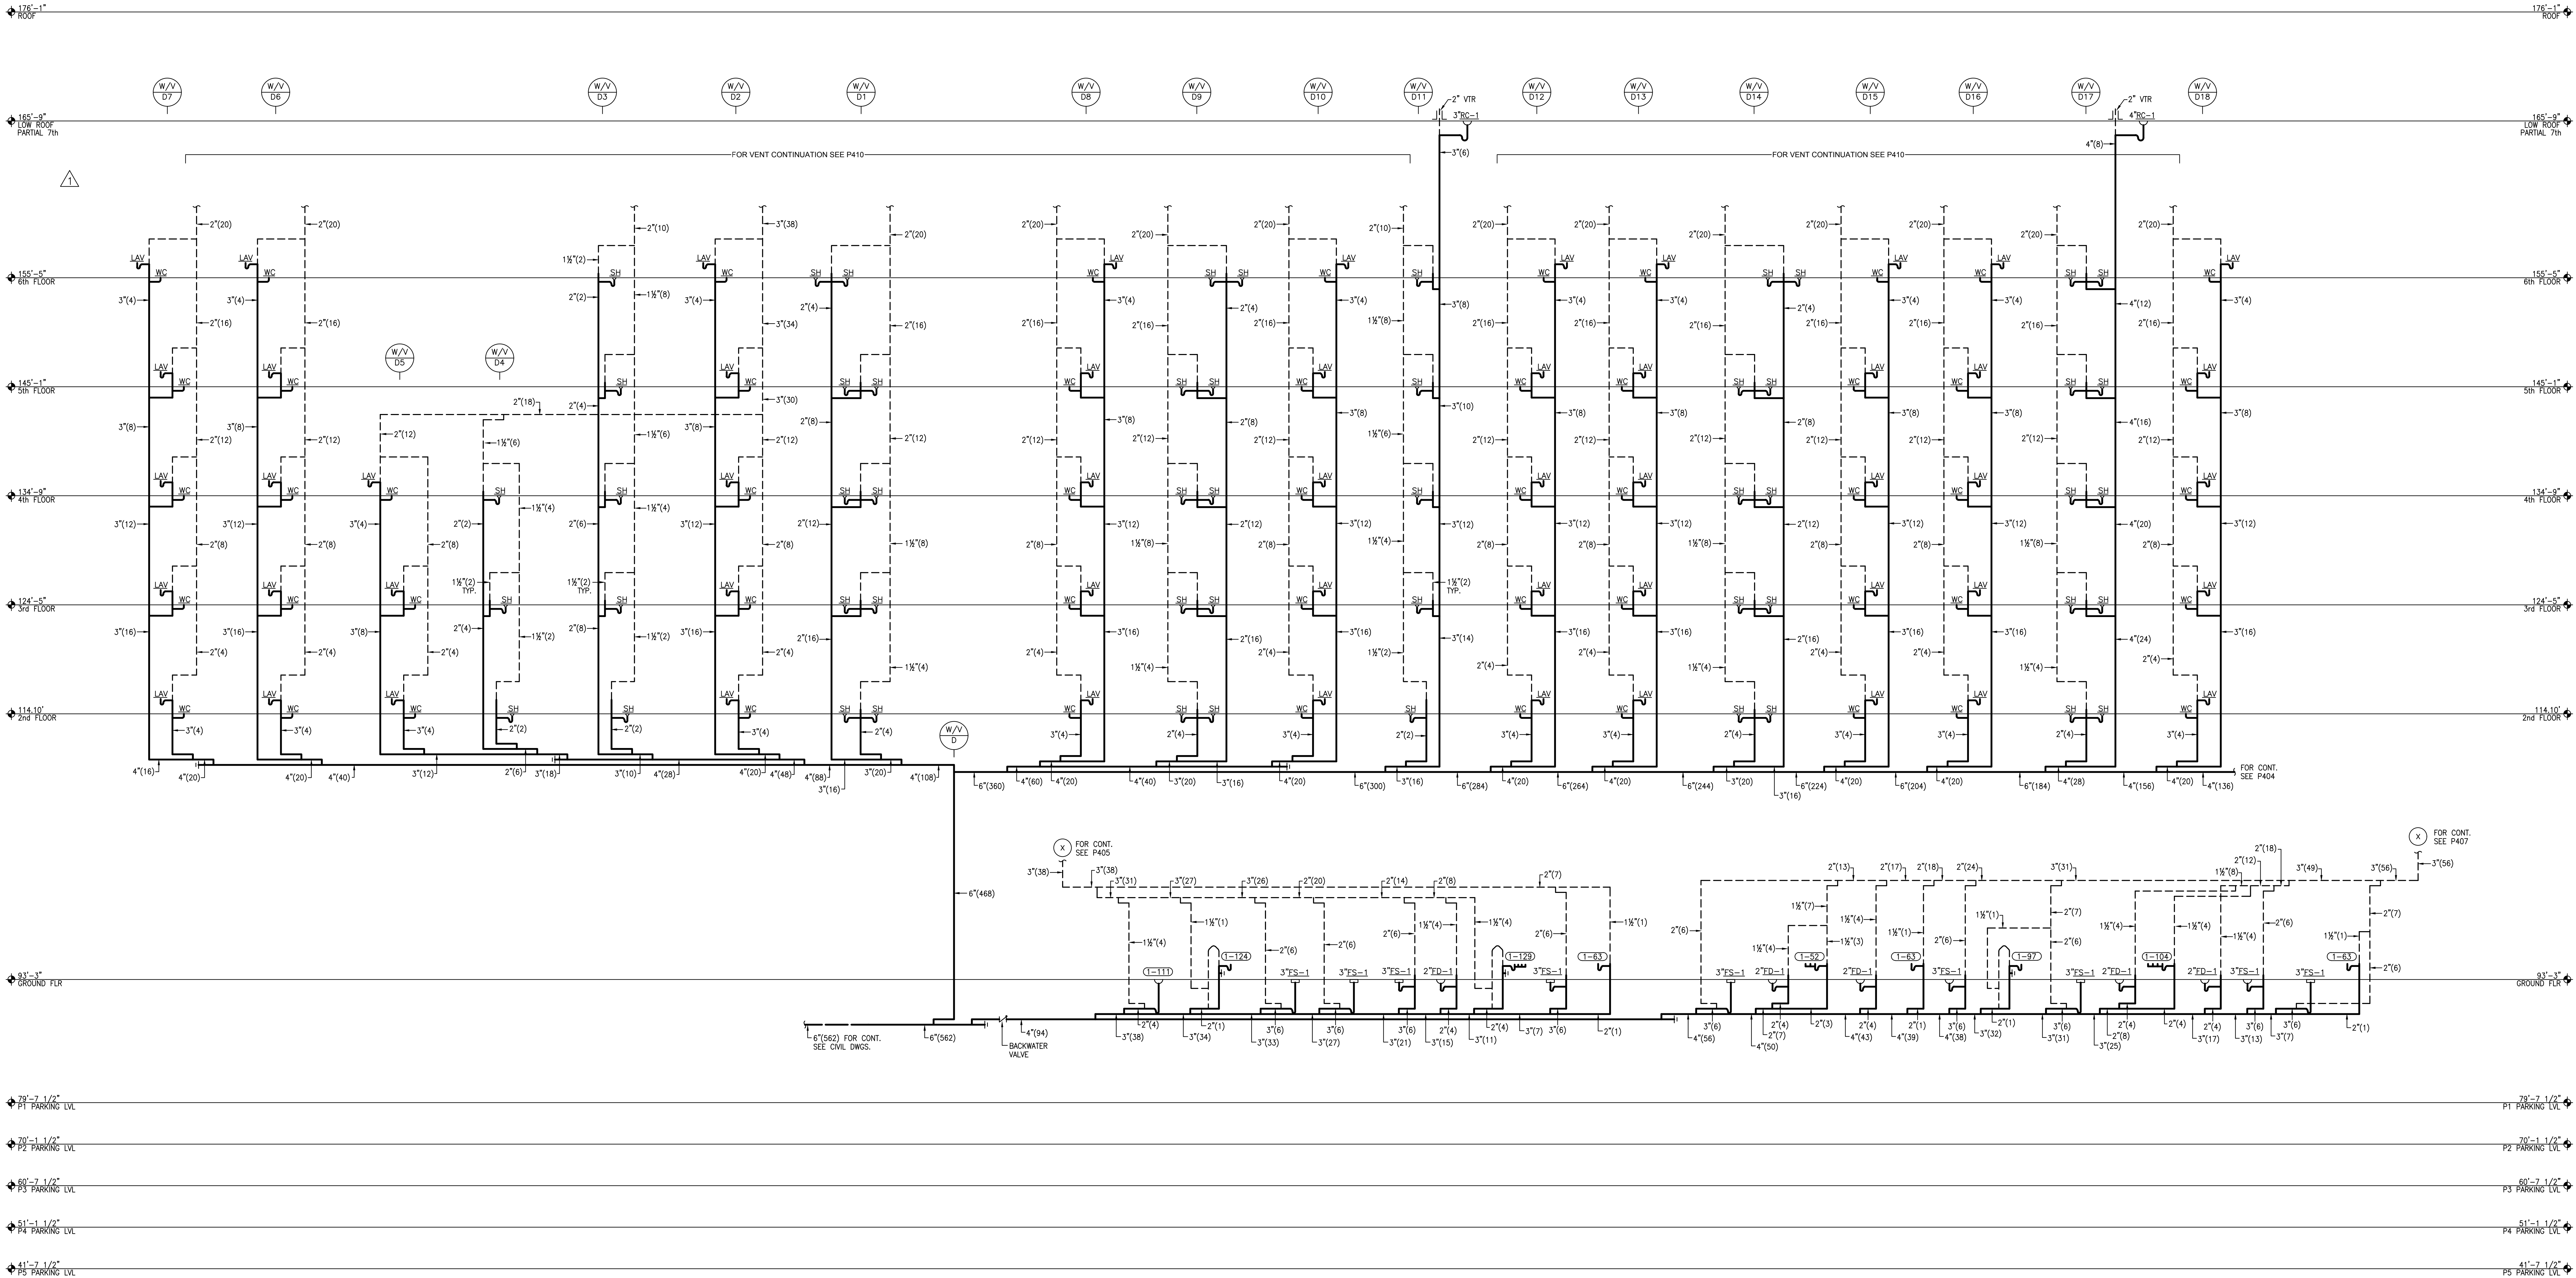

GENERAL NOTES:
1. DRAINAGE CONNECTIONS SHALL NOT BE MADE INTO A DRAINAGE PIPING SYSTEM WITHIN (8) FEET OF ANY VERTICAL OR HORIZONTAL CHANGE OF DIRECTION OF A STACK CONTAINING SUDS PRODUCING FIXTURES PER 2010 CPC SECTION 711.0 SEE DETAIL 7/PS-05
2. ALL HORIZONTAL WASTE LINES - 3" & SMALLER SHALL SLOPE AT 2% / 4" & LARGER SHALL SLOPE AT 1% UNLESS OTHERWISE NOTED.

REVISION	DATE	DESCRIPTION
1	05/07/2015	MECHANICAL
2	06/04/2015	MECHANICAL
3	06/04/2015	MECHANICAL
4	06/04/2015	MECHANICAL
5	06/04/2015	MECHANICAL



howard laks architects
1945 hewitt street
santa monica, ca 90401
voice : 310-393-4465
fax : 310-393-2230

CONSULTANTS
Donald F. Dickerson Associates
CONSULTING MECHANICAL & ELECTRICAL ENGINEERS
1700 WILSHIRE BOULEVARD, SUITE 400
SANTA MONICA, CA 90401
(310) 393-8888
E-MAIL: DONALD@DFA.COM

710 WILSHIRE BOULEVARD
MIXED-USE HOTEL PROJECT
SANTA MONICA - CALIFORNIA 90401
WASTE AND VENT RISER DIAGRAMS

DRAWN: --
CHECKED: --
APPROVED: --
SCALE: NTS
SHEET: P-403
DATE: June 25, 2013
PROJECT NUMBER: HLA 0000000-00000