


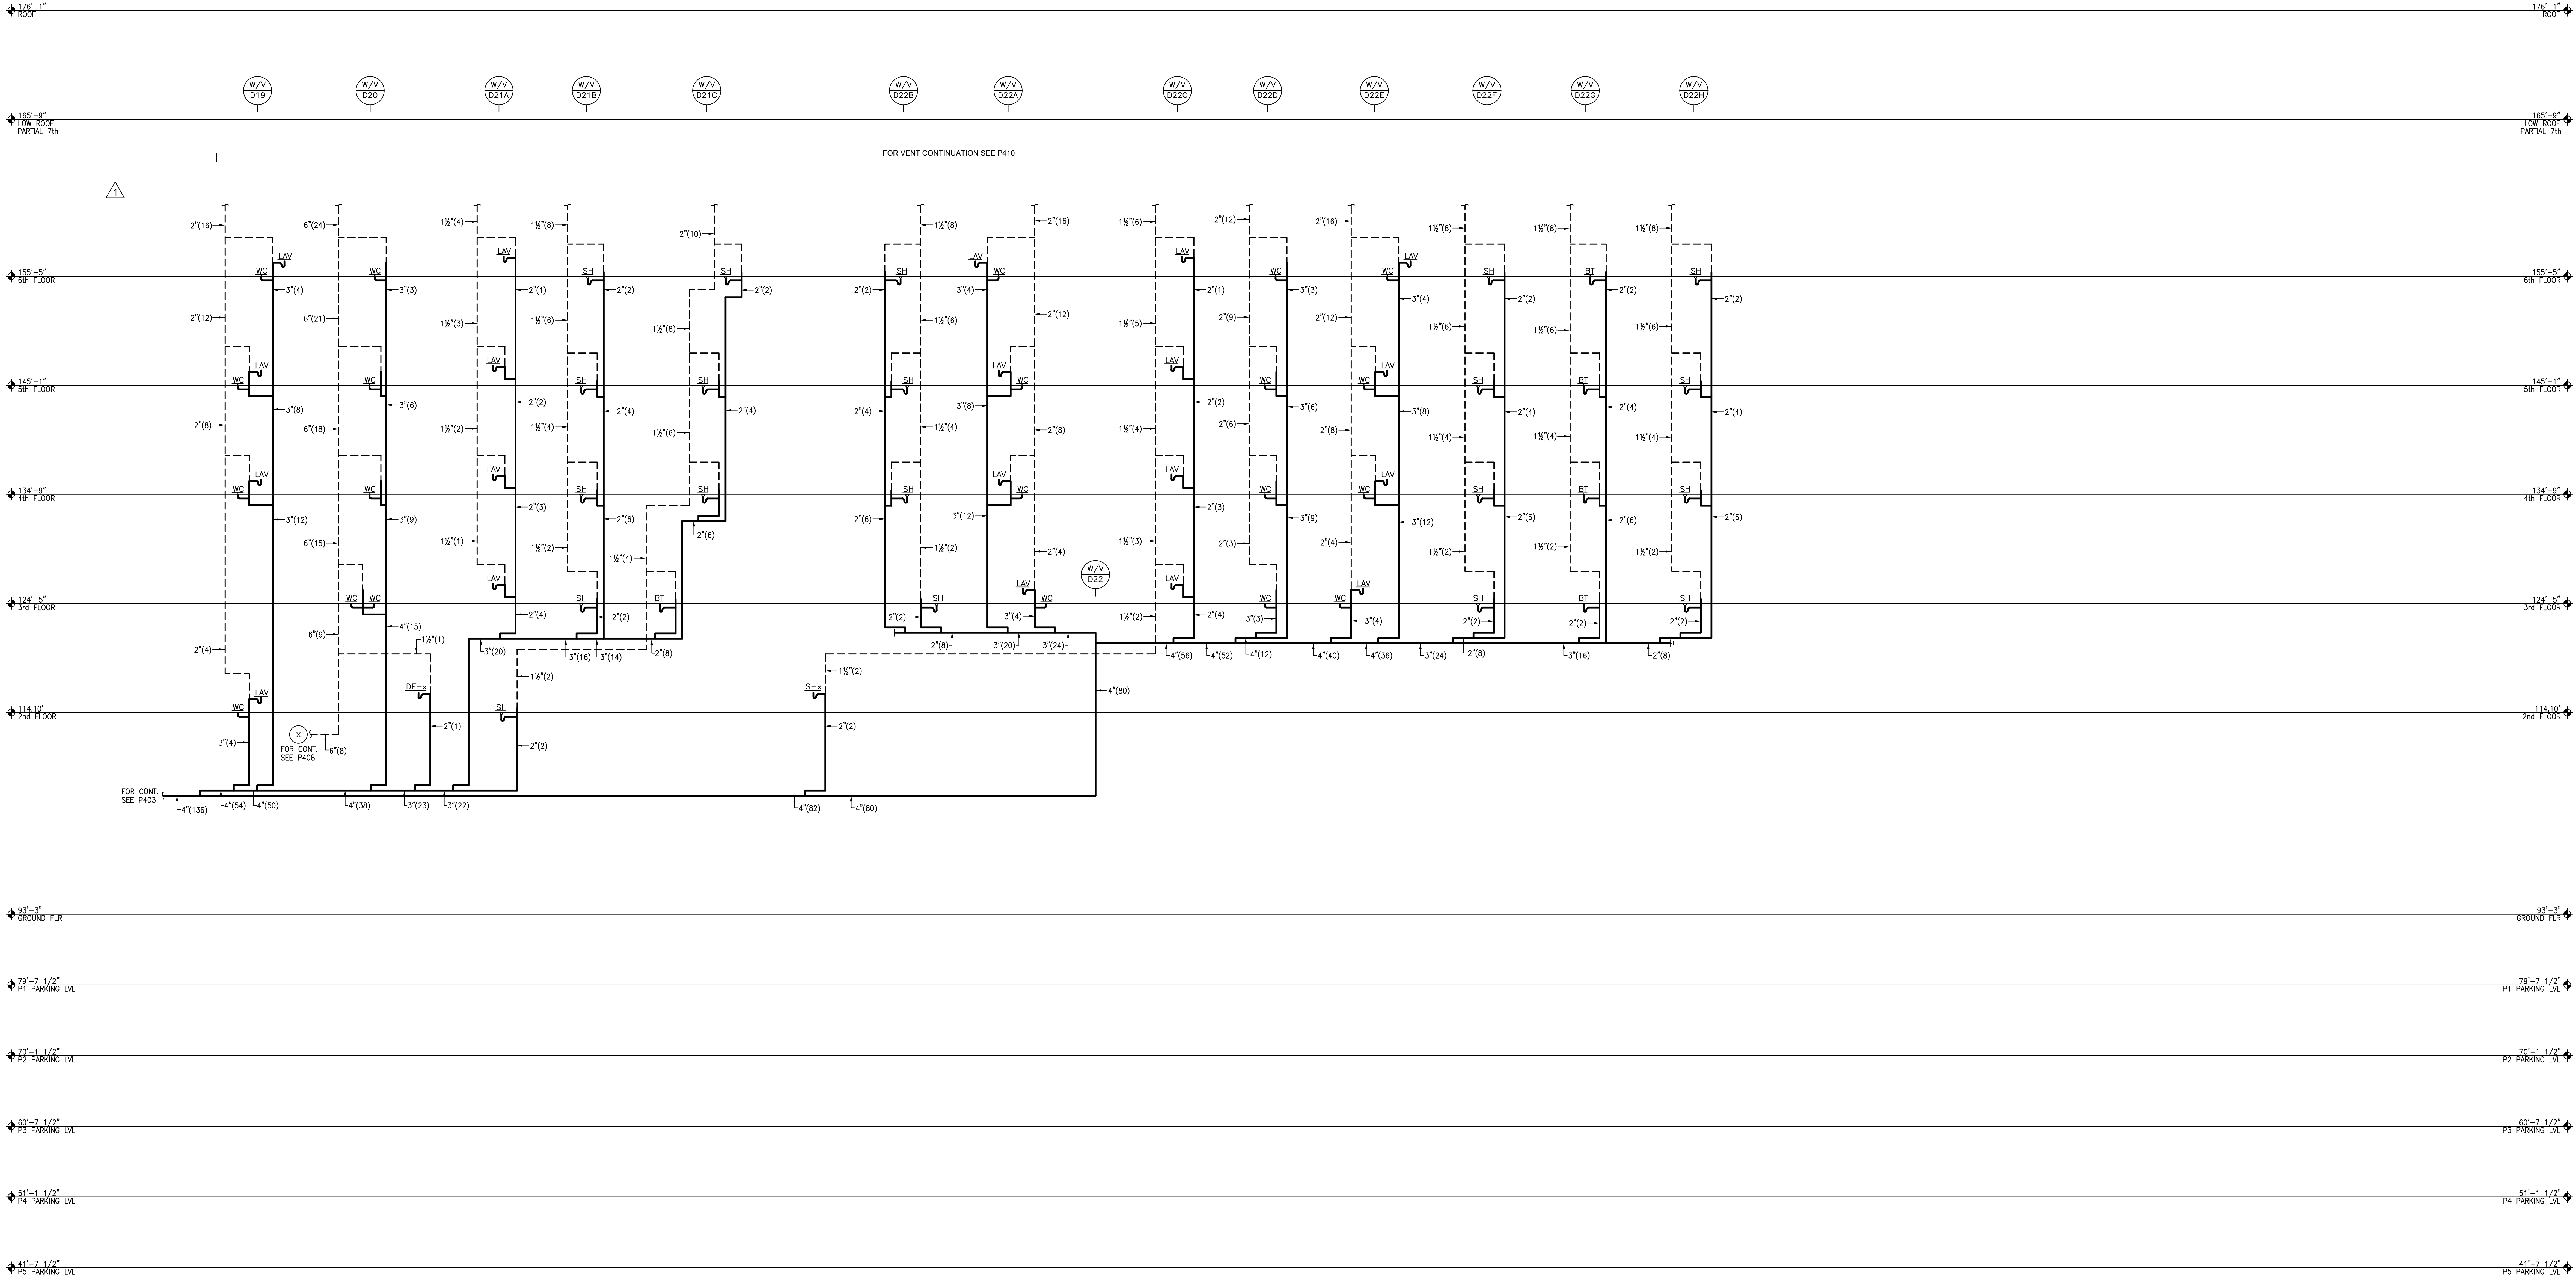


GENERAL NOTES:  
1. DRAINAGE CONNECTIONS SHALL NOT BE MADE INTO A DRAINAGE PIPING SYSTEM WITHIN (8) FEET OF ANY VERTICAL OR HORIZONTAL CHANGE OF DIRECTION OF A STACK CONTAINING SUDS PRODUCING FIXTURES PER 2010 CPC SECTION 711.0 SEE DETAIL 7/PS.05  
2. ALL HORIZONTAL WASTE LINES - 3" & SMALLER SHALL SLOPE AT 2% / 4" & LARGER SHALL SLOPE AT 1% UNLESS OTHERWISE NOTED.

|           |            |             |
|-----------|------------|-------------|
| REVISIONS | DATE       | DESCRIPTION |
| 1         | 05/07/2013 | Medium 02   |
| 2         | 06/04/2013 | Medium 03   |
| 3         | 06/04/2013 | Medium 04   |
| 4         | 06/07/2013 | Medium 05   |



howard laks architects  
1545 melbourn street  
santa monica, ca 90401  
voice : 310-393-4465  
fax : 310-393-2220

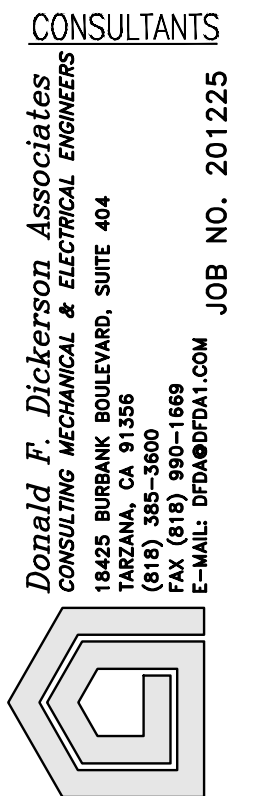

710 WILSHIRE BOULEVARD  
MIXED-USE HOTEL PROJECT  
SANTA MONICA - CALIFORNIA 90401  
WASTE AND VENT RISER DIAGRAMS

|                |                   |
|----------------|-------------------|
| DRAWN          | --                |
| CHECKED        | --                |
| APPROVED       | --                |
| SCALE          | NTS               |
| SHEET          | P-404             |
| DATE           | June 25, 2013     |
| PROJECT NUMBER | HLA 0000000-00000 |