


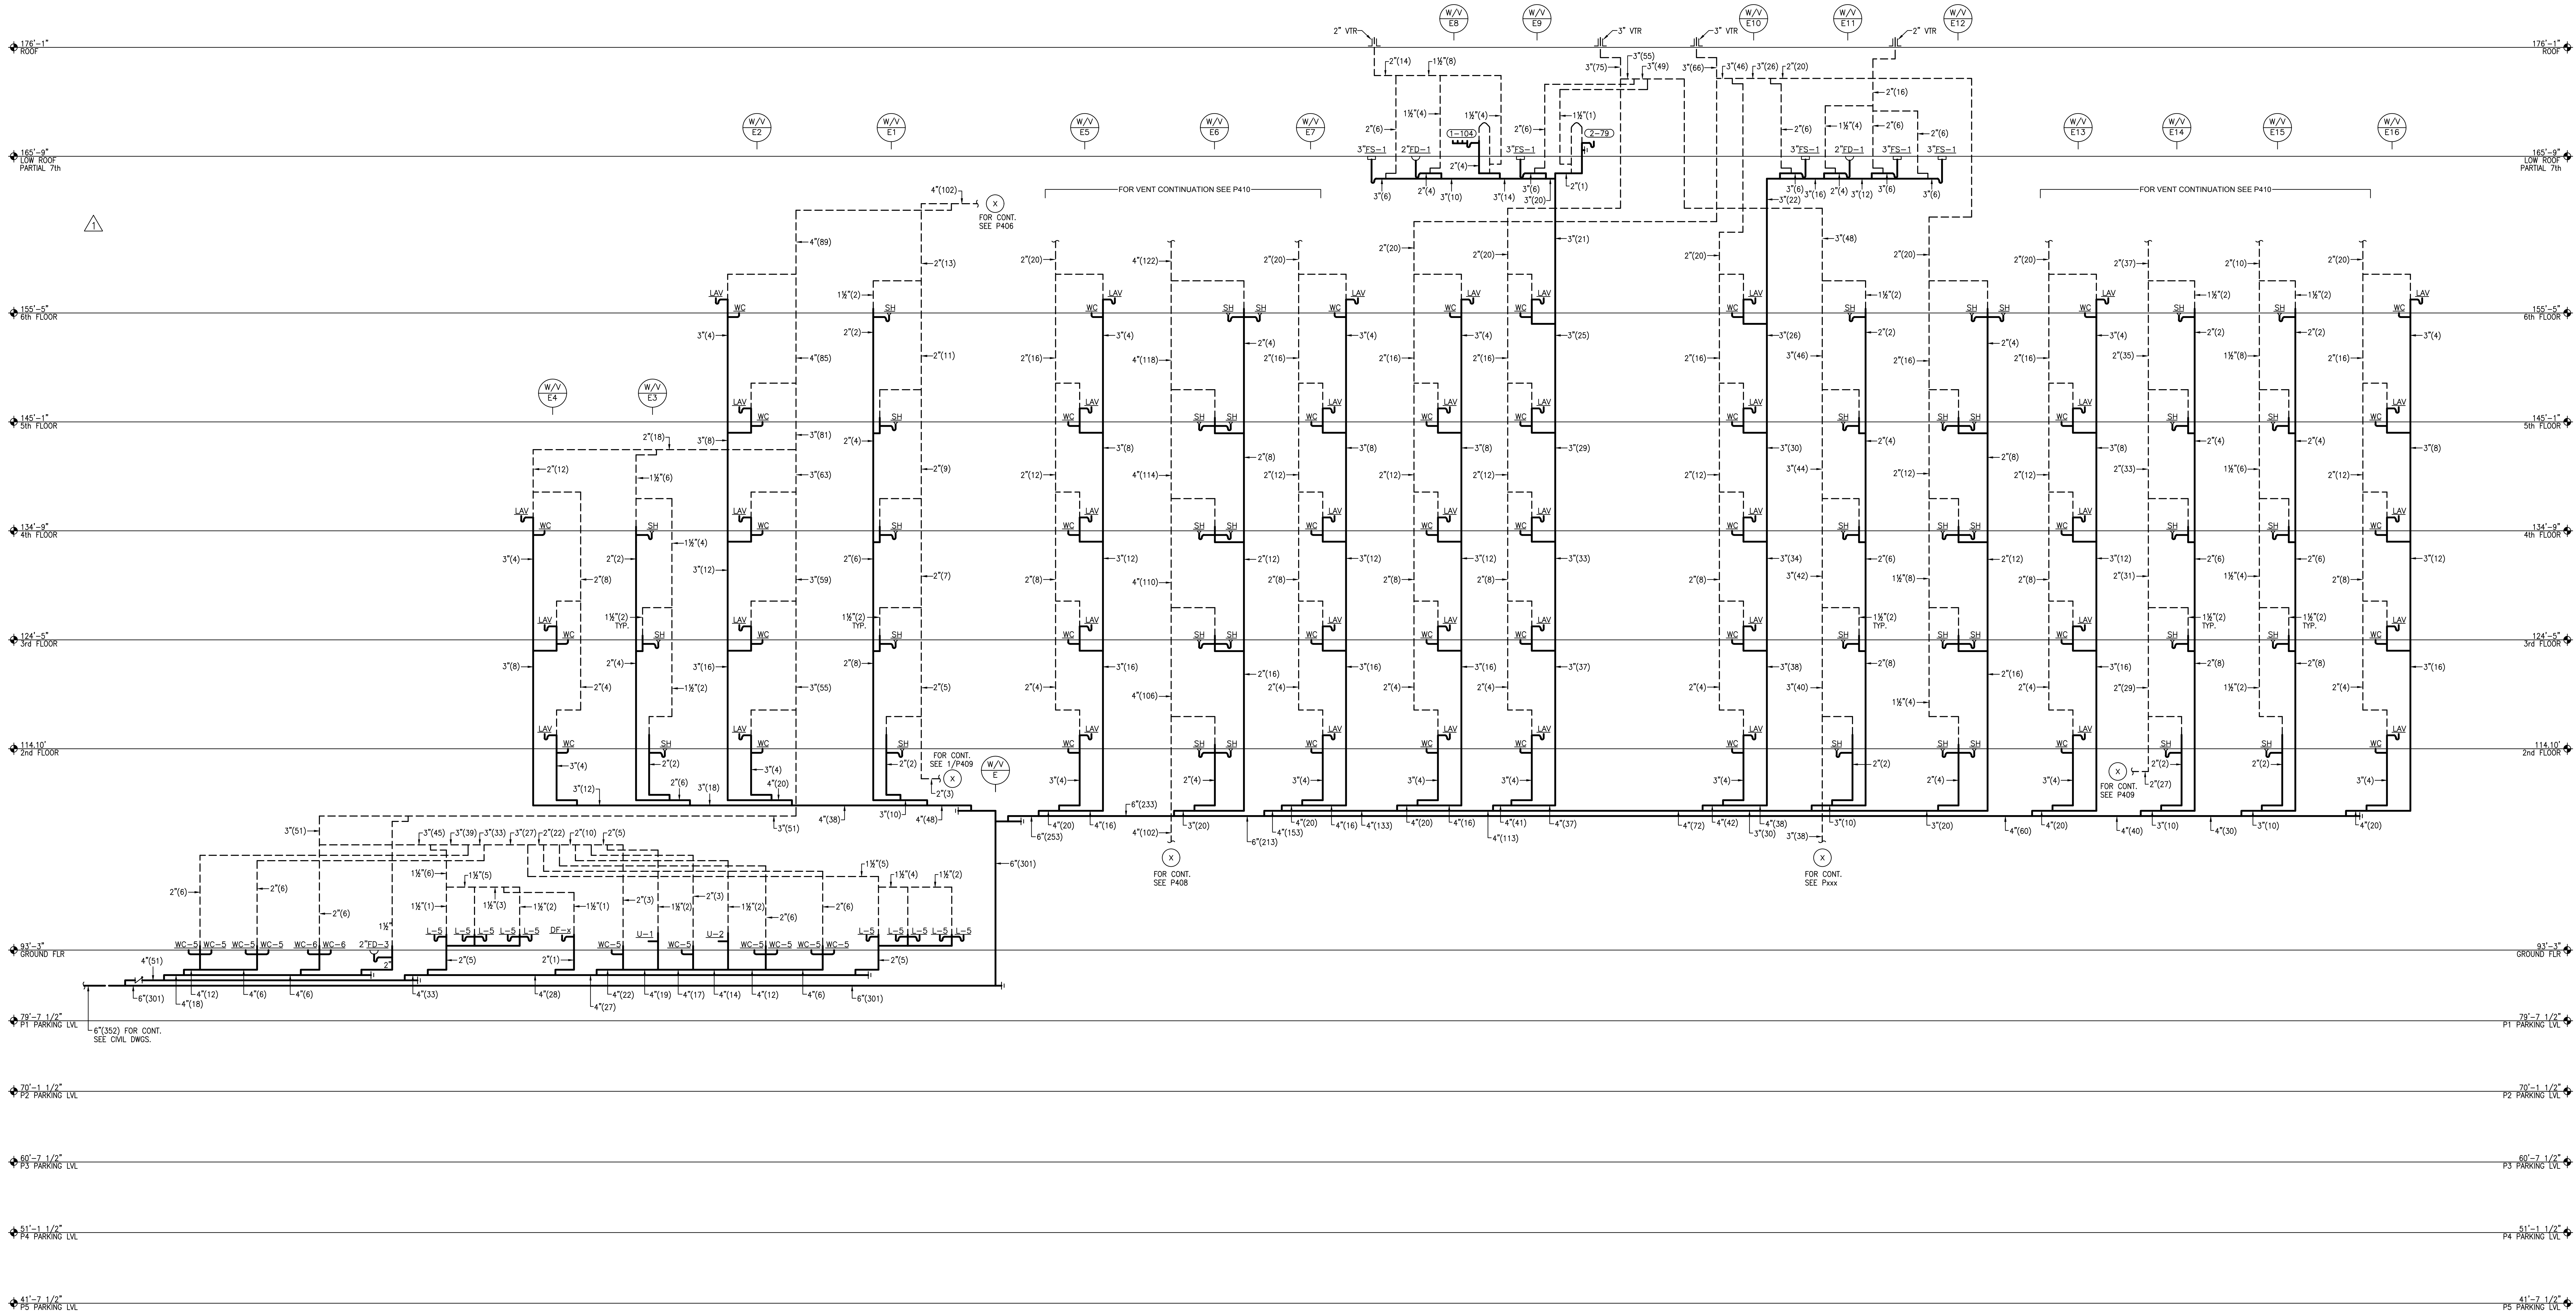

GENERAL NOTES:
1. DRAINAGE CONNECTIONS SHALL NOT BE MADE INTO A DRAINAGE PIPING SYSTEM WITHIN (8) FEET OF ANY VERTICAL OR HORIZONTAL CHANGE OF DIRECTION OF A STACK CONTAINING SUDS PRODUCING FIXTURES PER 2010 CPC SECTION 711.0 SEE DETAIL 7/P5.05
2. ALL HORIZONTAL WASTE LINES - 3" & SMALLER SHALL SLOPE AT 2% / 4" & LARGER SHALL SLOPE AT 1% UNLESS OTHERWISE NOTED.

REVISION	DATE	DESCRIPTION
1	05/07/2015	Medium 02
2	09/04/2015	Medium 03
3	10/20/2015	Medium 04
4	05/27/2016	Medium 05

hla
howard laks architects
1945 melith street
santa monica, ca 90401
voice : 310-393-4465
fax : 310-393-2230

CONSULTANTS
Donald F. Dickerson, Architect
CONSULTING MECHANICAL & ELECTRICAL ENGINEERS
1700 MAIN STREET, SUITE 404
SANTA MONICA, CA 90401
(310) 393-8800
E-MAIL: DONALD@DFD.COM

710 WILSHIRE BOULEVARD
MIXED-USE HOTEL PROJECT
SANTA MONICA - CALIFORNIA 90401
WASTE AND VENT RISER DIAGRAMS

DRAWN	--
CHECKED	--
APPROVED	--
SCALE	NTS
SHEET	P-405
DATE	June 25, 2013
PROJECT NUMBER	HLA 0000000-00000