


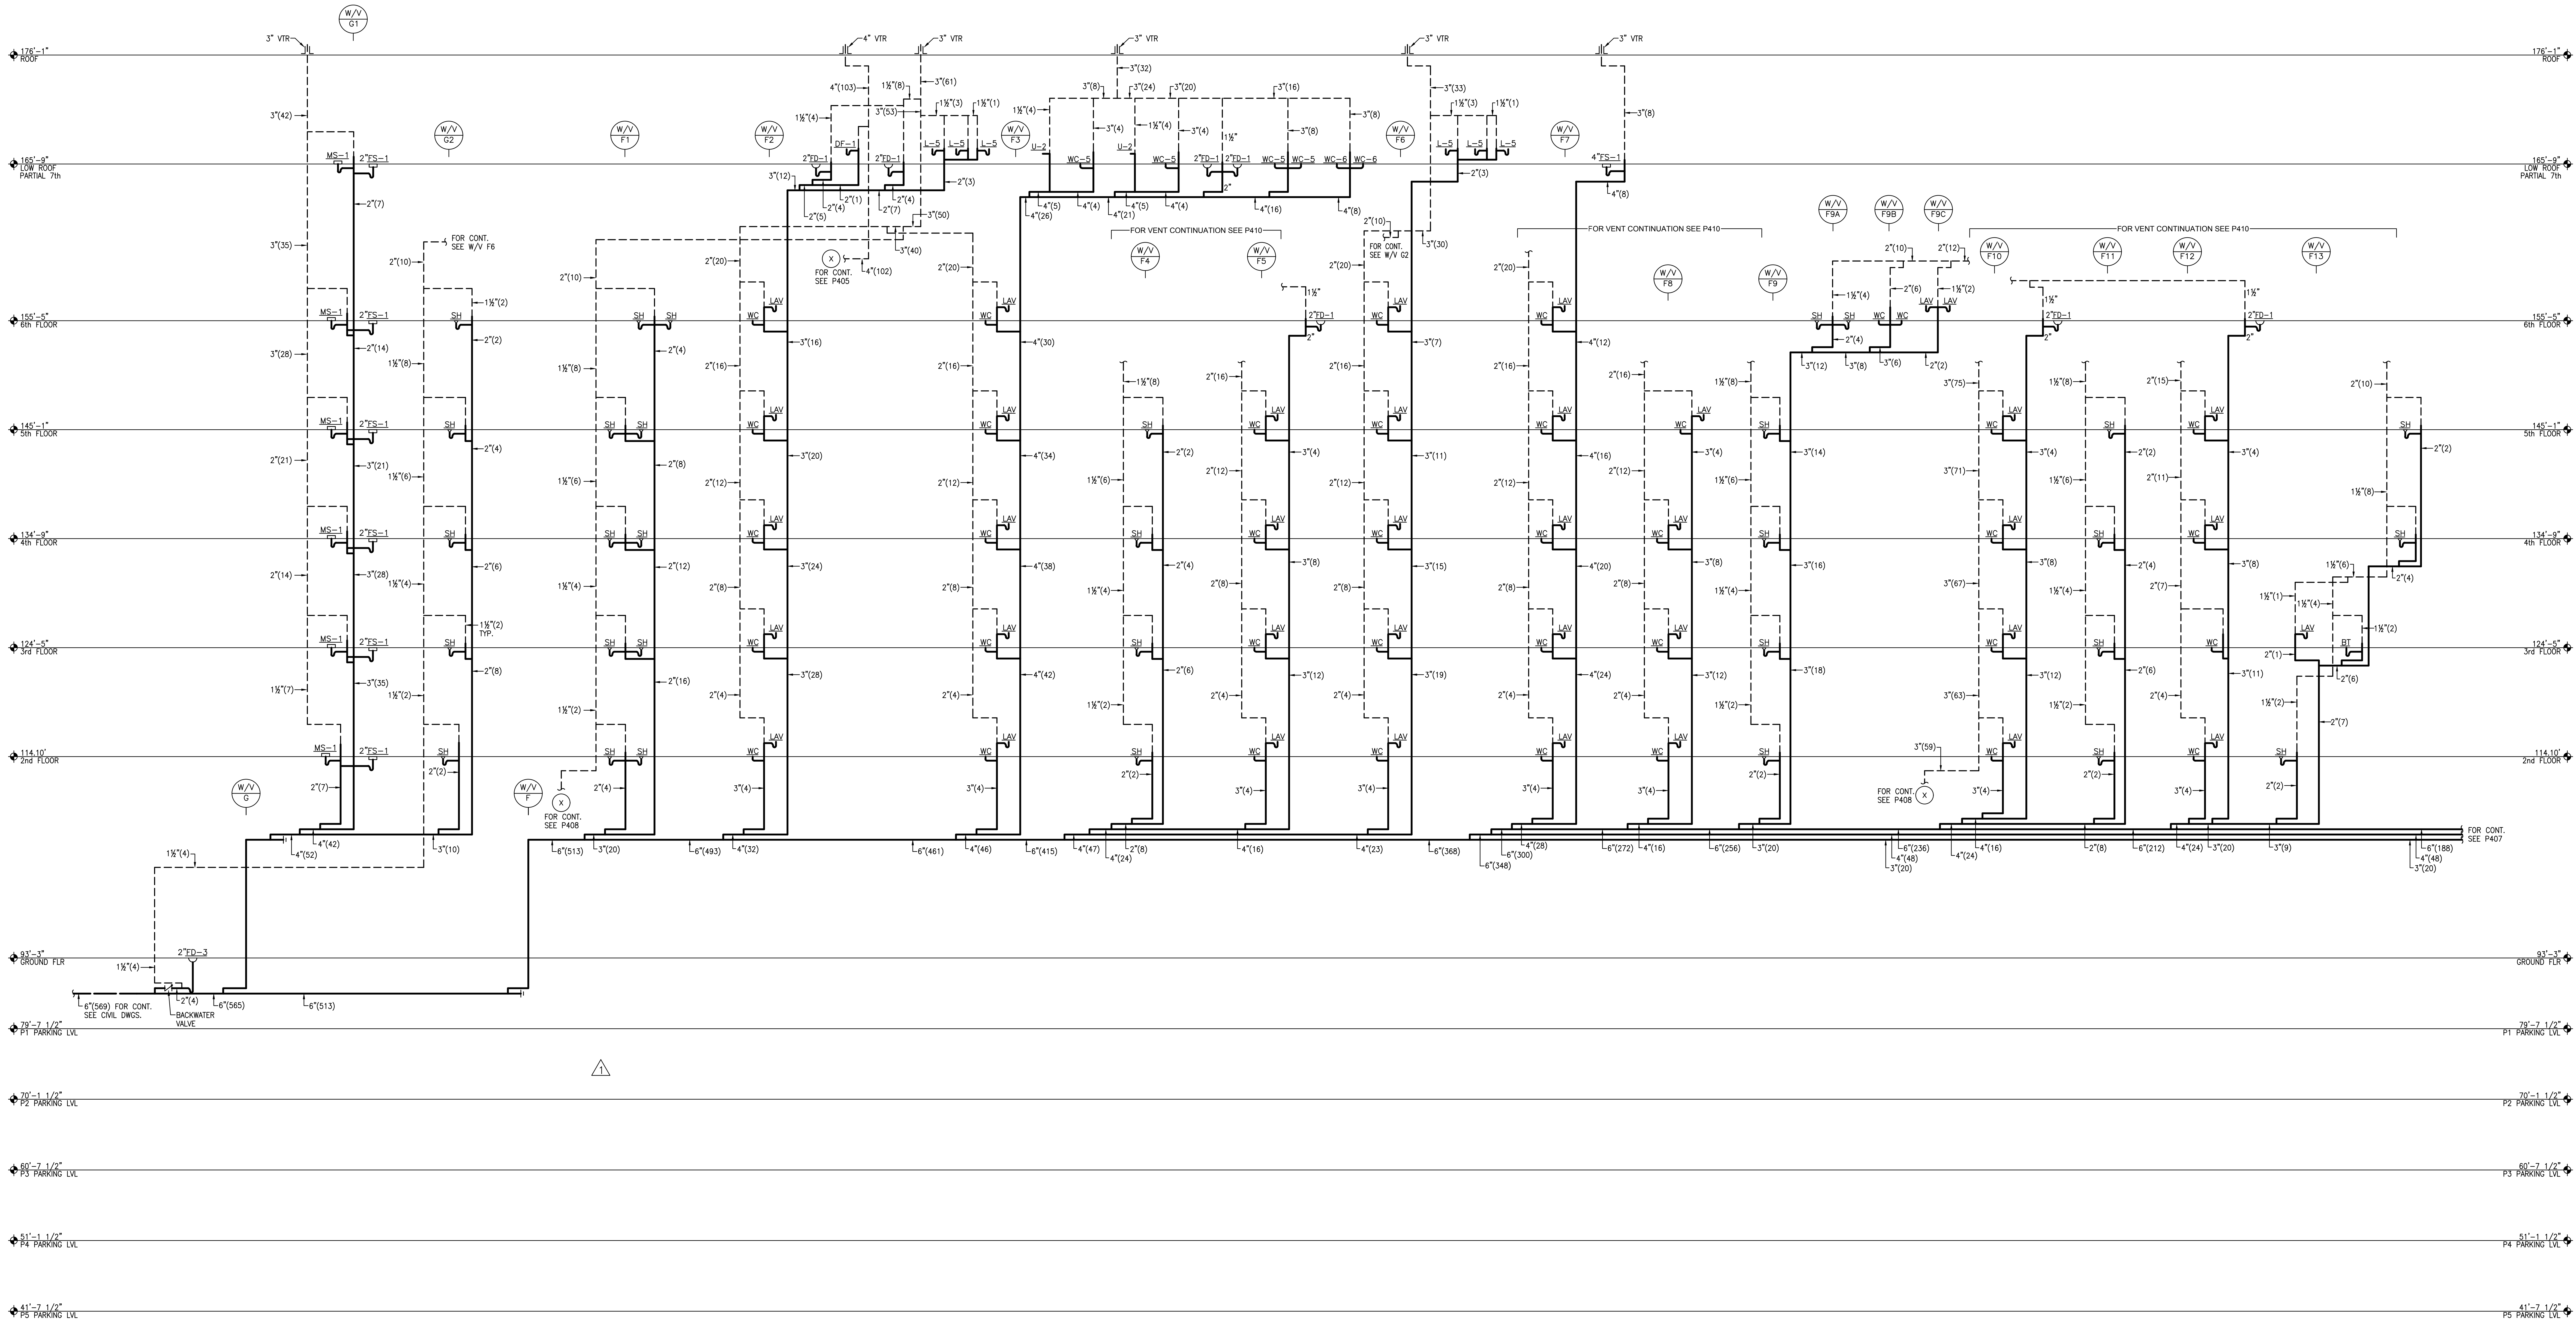

GENERAL NOTES:
1. DRAINAGE CONNECTIONS SHALL NOT BE MADE INTO A DRAINAGE PIPING SYSTEM WITHIN (8) FEET OF ANY VERTICAL OR HORIZONTAL CHANGE OF DIRECTION OF A STACK CONTAINING SUDS PRODUCING FIXTURES PER 2010 CPC SECTION 711.0 SEE DETAIL 7/PS.05
2. ALL HORIZONTAL WASTE LINES - 3" & SMALLER SHALL SLOPE AT 2% / 4" & LARGER SHALL SLOPE AT 1% UNLESS OTHERWISE NOTED.

REVISIONS	DATE	DESCRIPTION
1	05/07/2015	MECHANICAL
2	06/04/2015	MECHANICAL
3	06/04/2015	MECHANICAL
4	06/04/2015	MECHANICAL
5	06/04/2015	MECHANICAL

hla
howard laks architects
1545 neil street
san jose, ca 95131
voice : 310-393-4465
fax : 310-393-2220

CONSULTANTS
Donald F. Dickerson, Architect
CONSULTING MECHANICAL & ELECTRICAL ENGINEERS
1545 NEIL STREET, SUITE 404
SAN JOSE, CA 95131
P: 310-393-4465
E: DONALD@DFDENGINEERS.COM
JOB NO. 201225

710 WILSHIRE BOULEVARD
MIXED-USE HOTEL PROJECT
SANTA MONICA - CALIFORNIA 90401
WASTE AND VENT RISER DIAGRAMS

DRAWN: --
CHECKED: --
APPROVED: --
SCALE: NTS
SHEET: P-406
DATE: June 25, 2013
PROJECT NUMBER: HLA 0000000-00000