


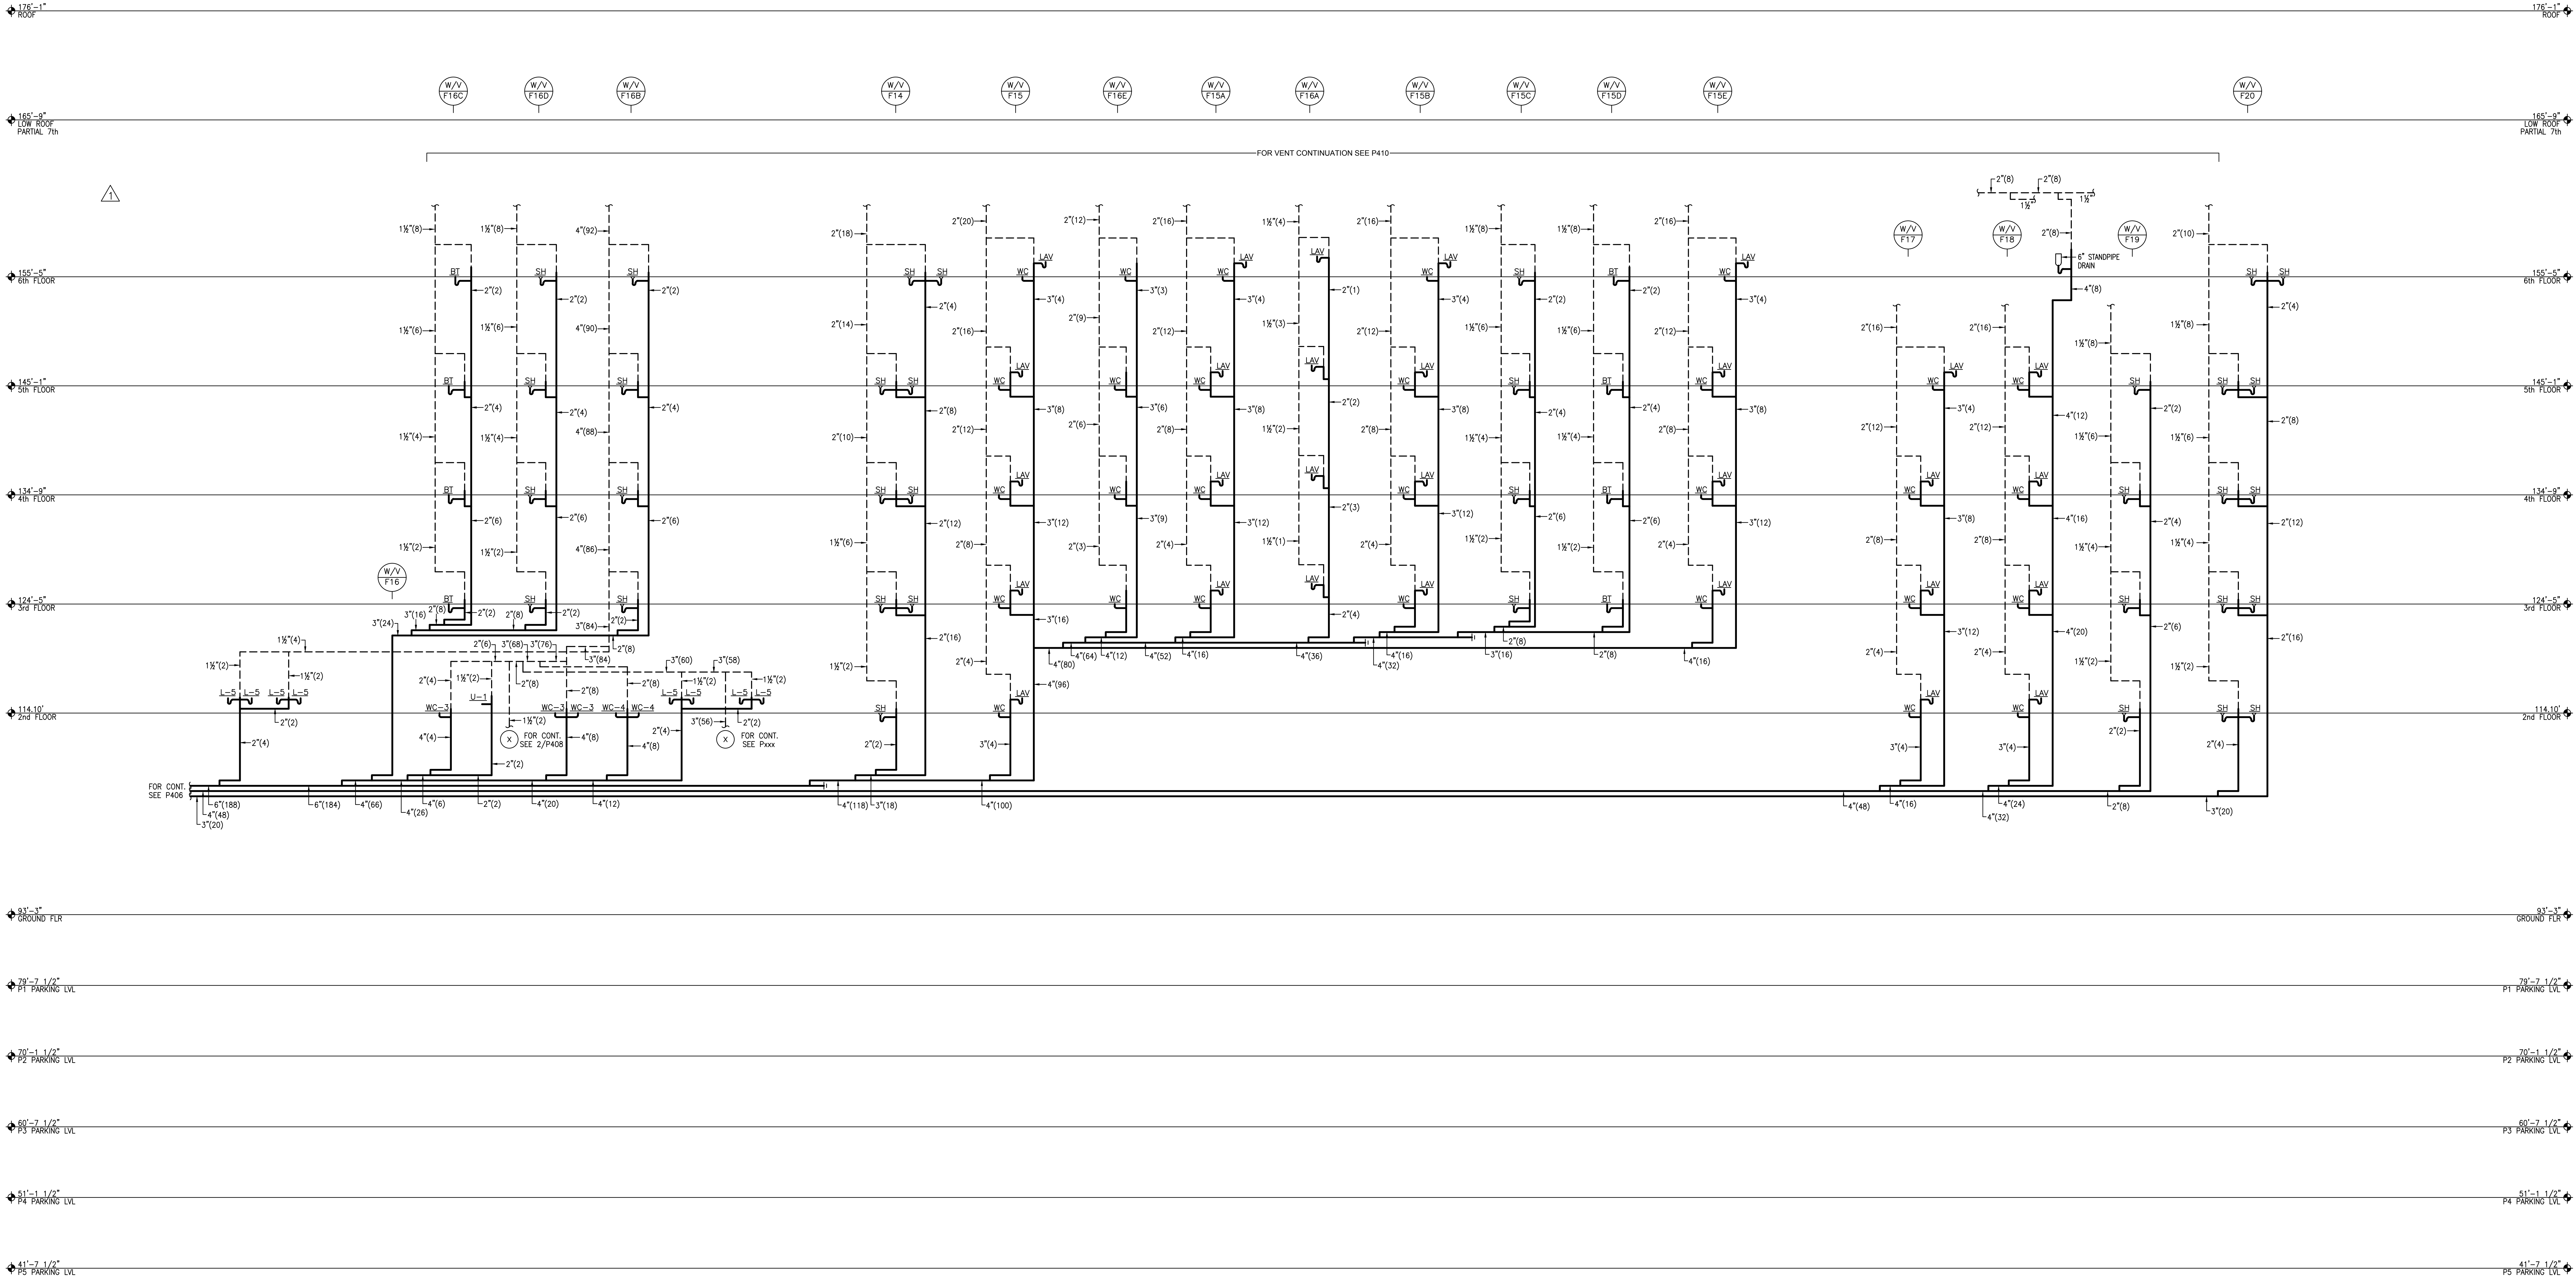

REVISION	DATE	DESCRIPTION
1	05/07/2013	Medium 02
2	09/04/2015	Medium 03
3	10/29/2015	Medium 04
4	05/27/2016	Medium 05



howard laks architects
1945 melbath street
san jose, ca 95128
voice : 310-393-4465
fax : 310-393-2230

CONSULTANTS
Donald F. Diskenshaw Associates
CONSULTING MECHANICAL & ELECTRICAL ENGINEERS
1100 CALIFORNIA STREET, SUITE 404
SAN FRANCISCO, CA 94109
P: 415 398 8888
F: 415 398 8888
E: DFK@DFDA.COM

710 WILSHIRE BOULEVARD
MIXED-USE HOTEL PROJECT
SANTA MONICA - CALIFORNIA 90401
WASTE AND VENT RISER DIAGRAMS

DRAWN	--
CHECKED	--
APPROVED	--
SCALE	NTS
SHEET	P-407
DATE	June 25, 2013
PROJECT NUMBER	HIA 0000000-00000