




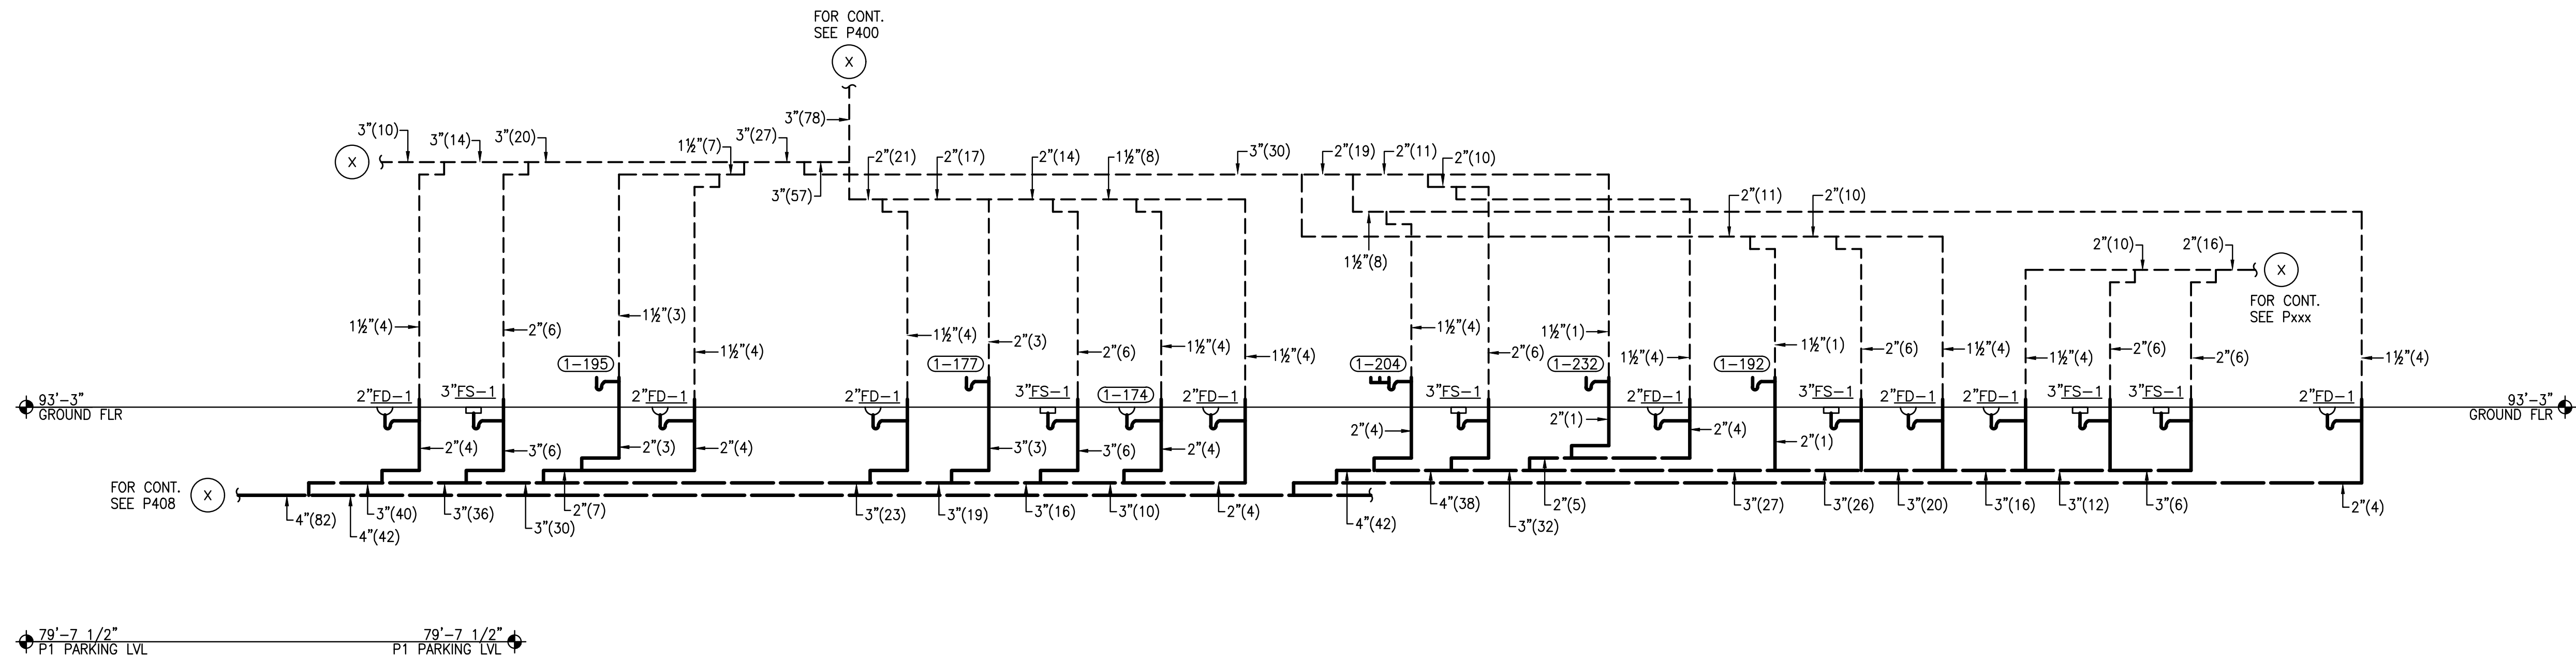

WASTE AND VENT RISER DIAGRAMS

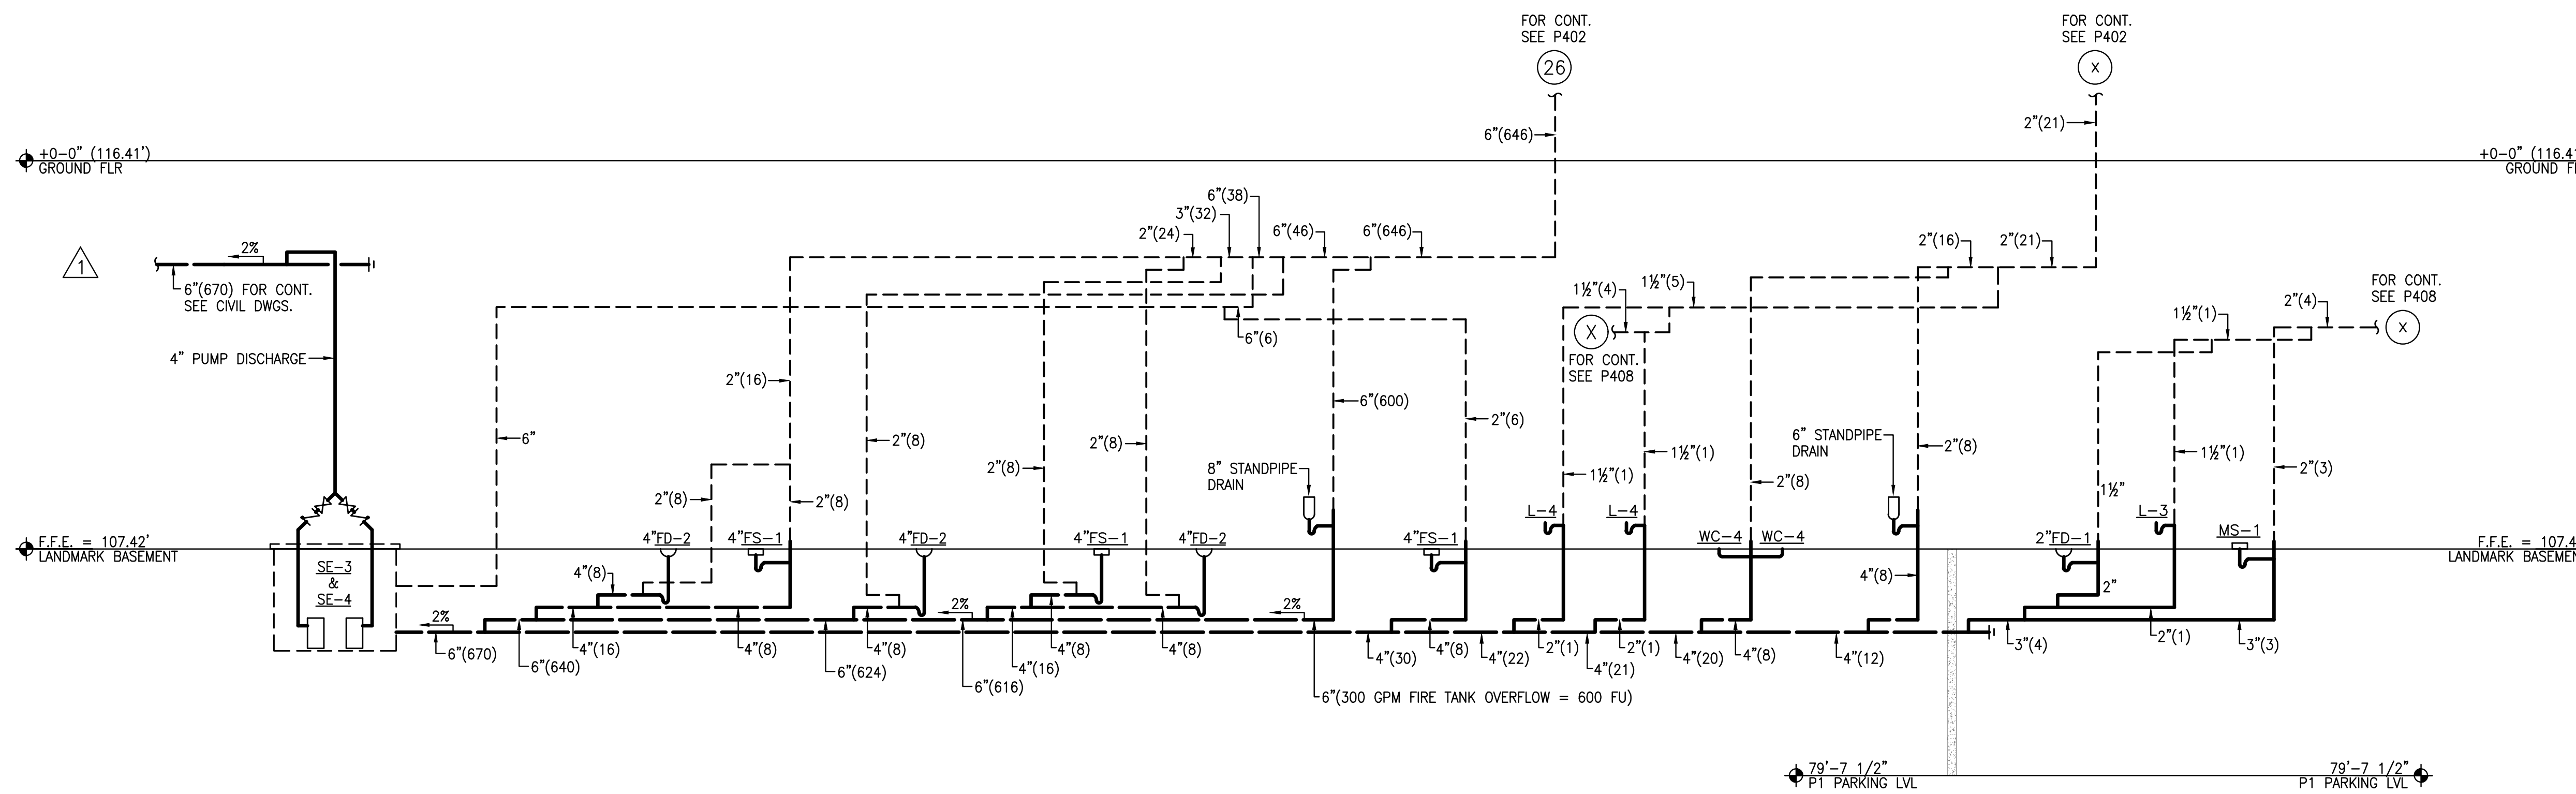

GREASE WASTE RISER DIAGRAMS

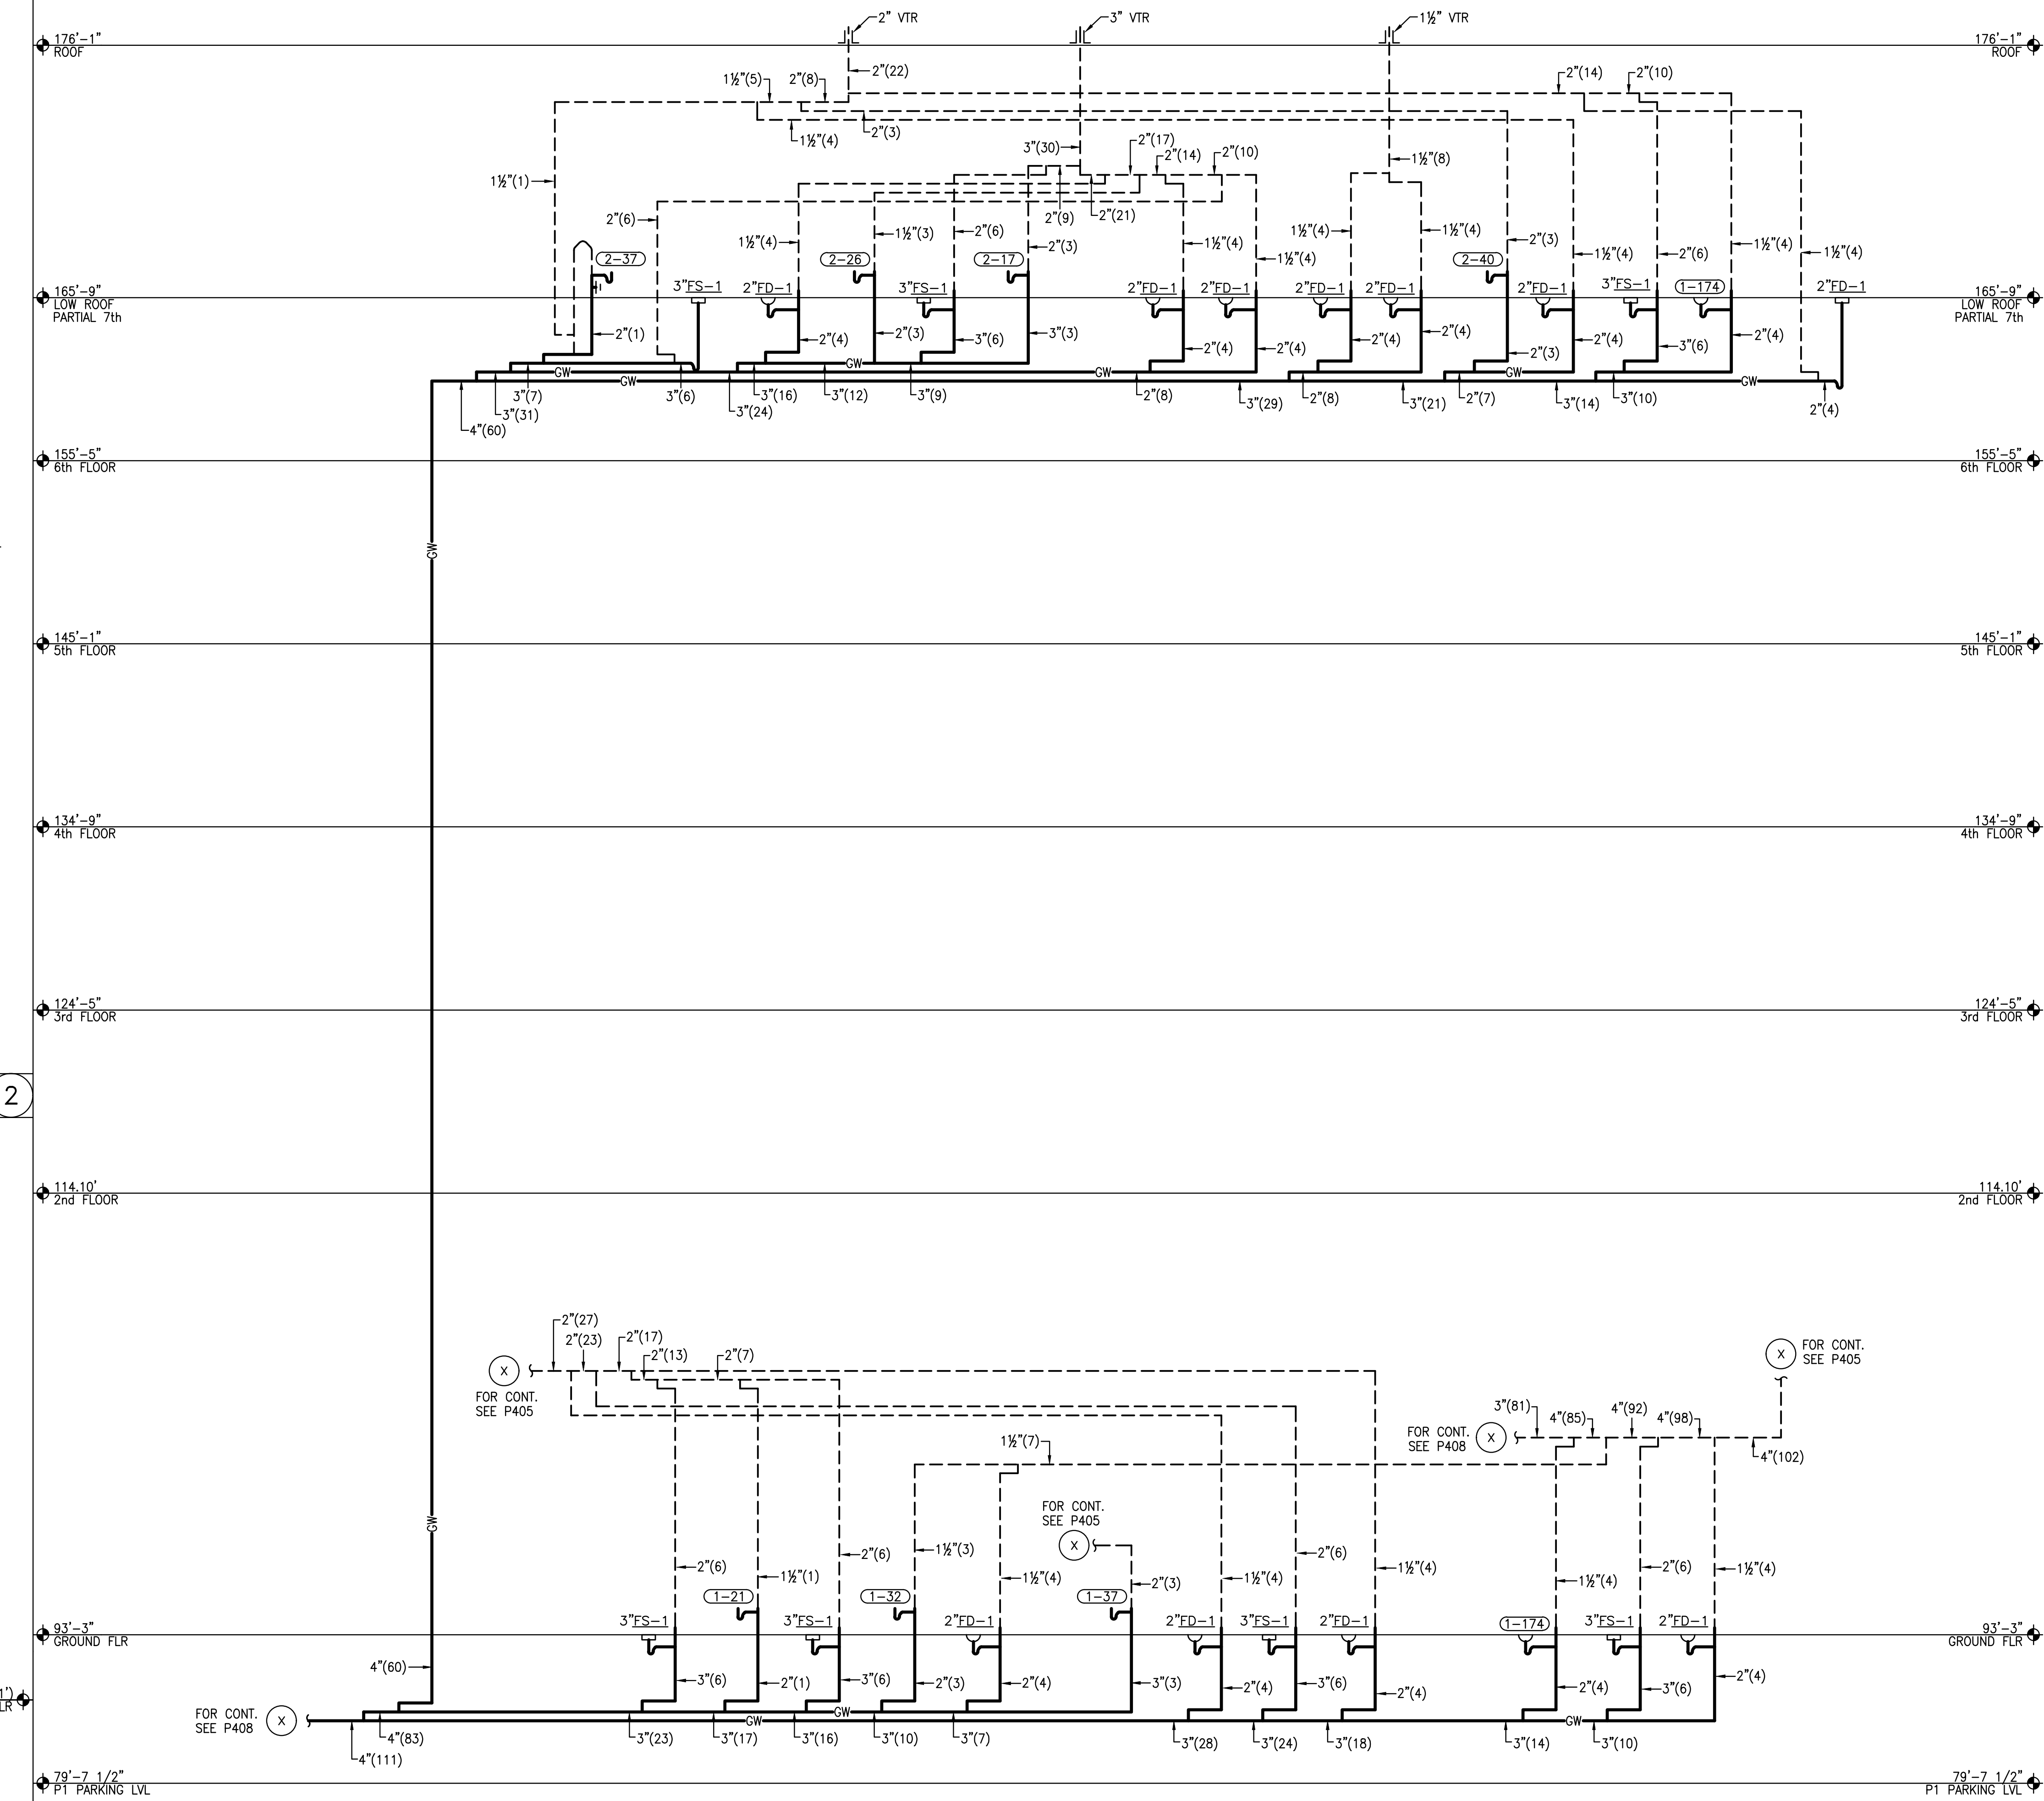

WASTE AND VENT RISER DIAGRAMS

REVISIONS

DATE	DESCRIPTION
05/07/2015	Medium 02
09/04/2015	Medium 03
10/20/2015	Medium 04
02/27/2016	Medium 05

hla

howard laks architects

1545 hewlett street
santa monica, ca 90401

voice : 310-393-4465
fax : 310-393-2230

CONSULTANTS

Donald F. Diskeropian Associates
CONSULTING MECHANICAL & ELECTRICAL ENGINEERS
1545 HEWLETT STREET, SUITE 404
SANTA MONICA, CA 90401
(310) 393-2230
E-MAIL: DON@DFDA.COM

JOB NO. 201225

710 WILSHIRE BOULEVARD
MIXED-USE HOTEL PROJECT
SANTA MONICA - CALIFORNIA 90401

WASTE AND VENT RISER DIAGRAMS

DRAWN

CHECKED

APPROVED

SCALE

SHEET

P-409

DATE

PROJECT NUMBER

June 25, 2013

HLA 0000000-00000