


HOT & COLD WATER RISER DIAGRAMS

SCALE
NONE

2

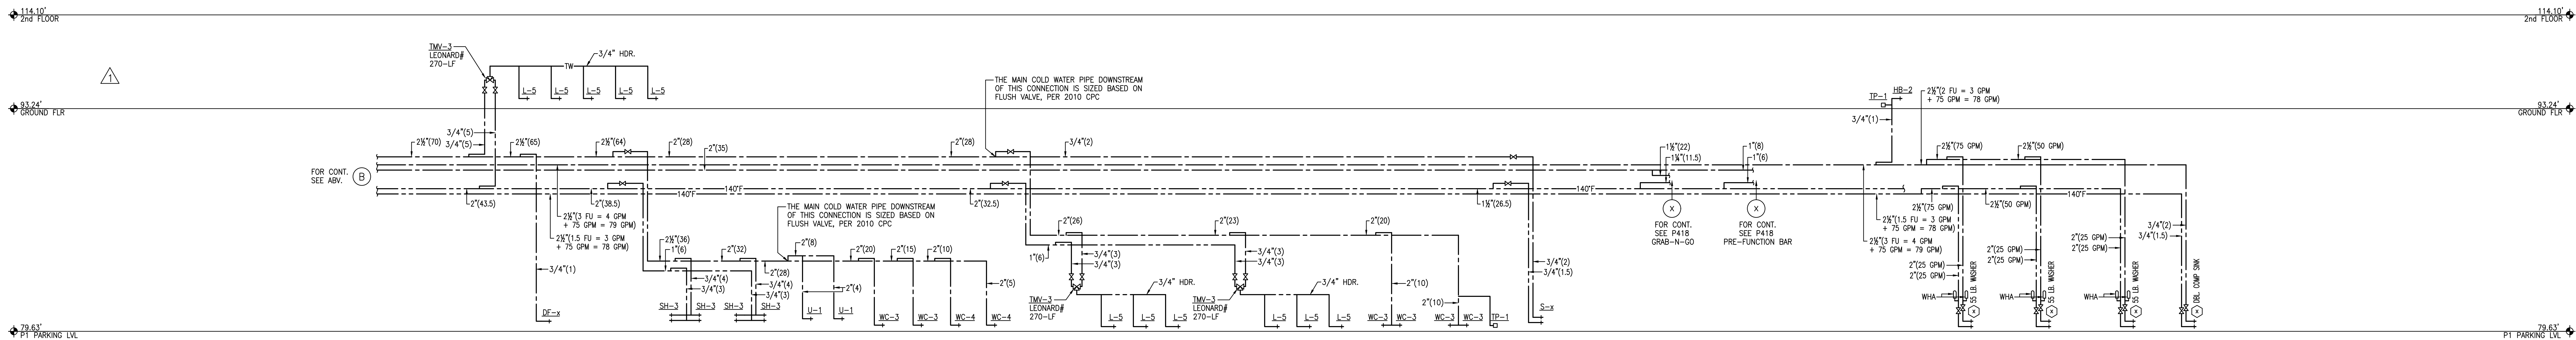

HOT & COLD WATER RISER DIAGRAMS

SCALE
NONE

1

REVISION	DATE	DESCRIPTION
1	05/07/2015	MECHANICAL
2	06/04/2015	MECHANICAL
3	06/04/2015	MECHANICAL
4	06/04/2015	MECHANICAL
5	06/07/2016	MECHANICAL

hla

howard laks architects

1545 hewlett street
santa monica, ca 90401

voice : 310-393-4465
fax : 310-393-2230

CONSULTANTS

Donald F. Dickerson, Architect
CONSULTING MECHANICAL & ELECTRICAL ENGINEERS
1545 HEWLETT STREET, SUITE 404
SANTA MONICA, CA 90401
(310) 393-4465
FAX: (310) 393-2230
E-MAIL: DONALD@DFD.COM

JOB NO. 201225

710 WILSHIRE BOULEVARD

MIXED-USE HOTEL PROJECT

SANTA MONICA - CALIFORNIA, 90401

HOT AND COLD WATER RISER DIAGRAMS

DRAWN: --

CHECKED: --

APPROVED: --

SCALE: NTS

SHEET: P-411

DATE: June 25, 2013

PROJECT NUMBER: HLA 0000000-00000