


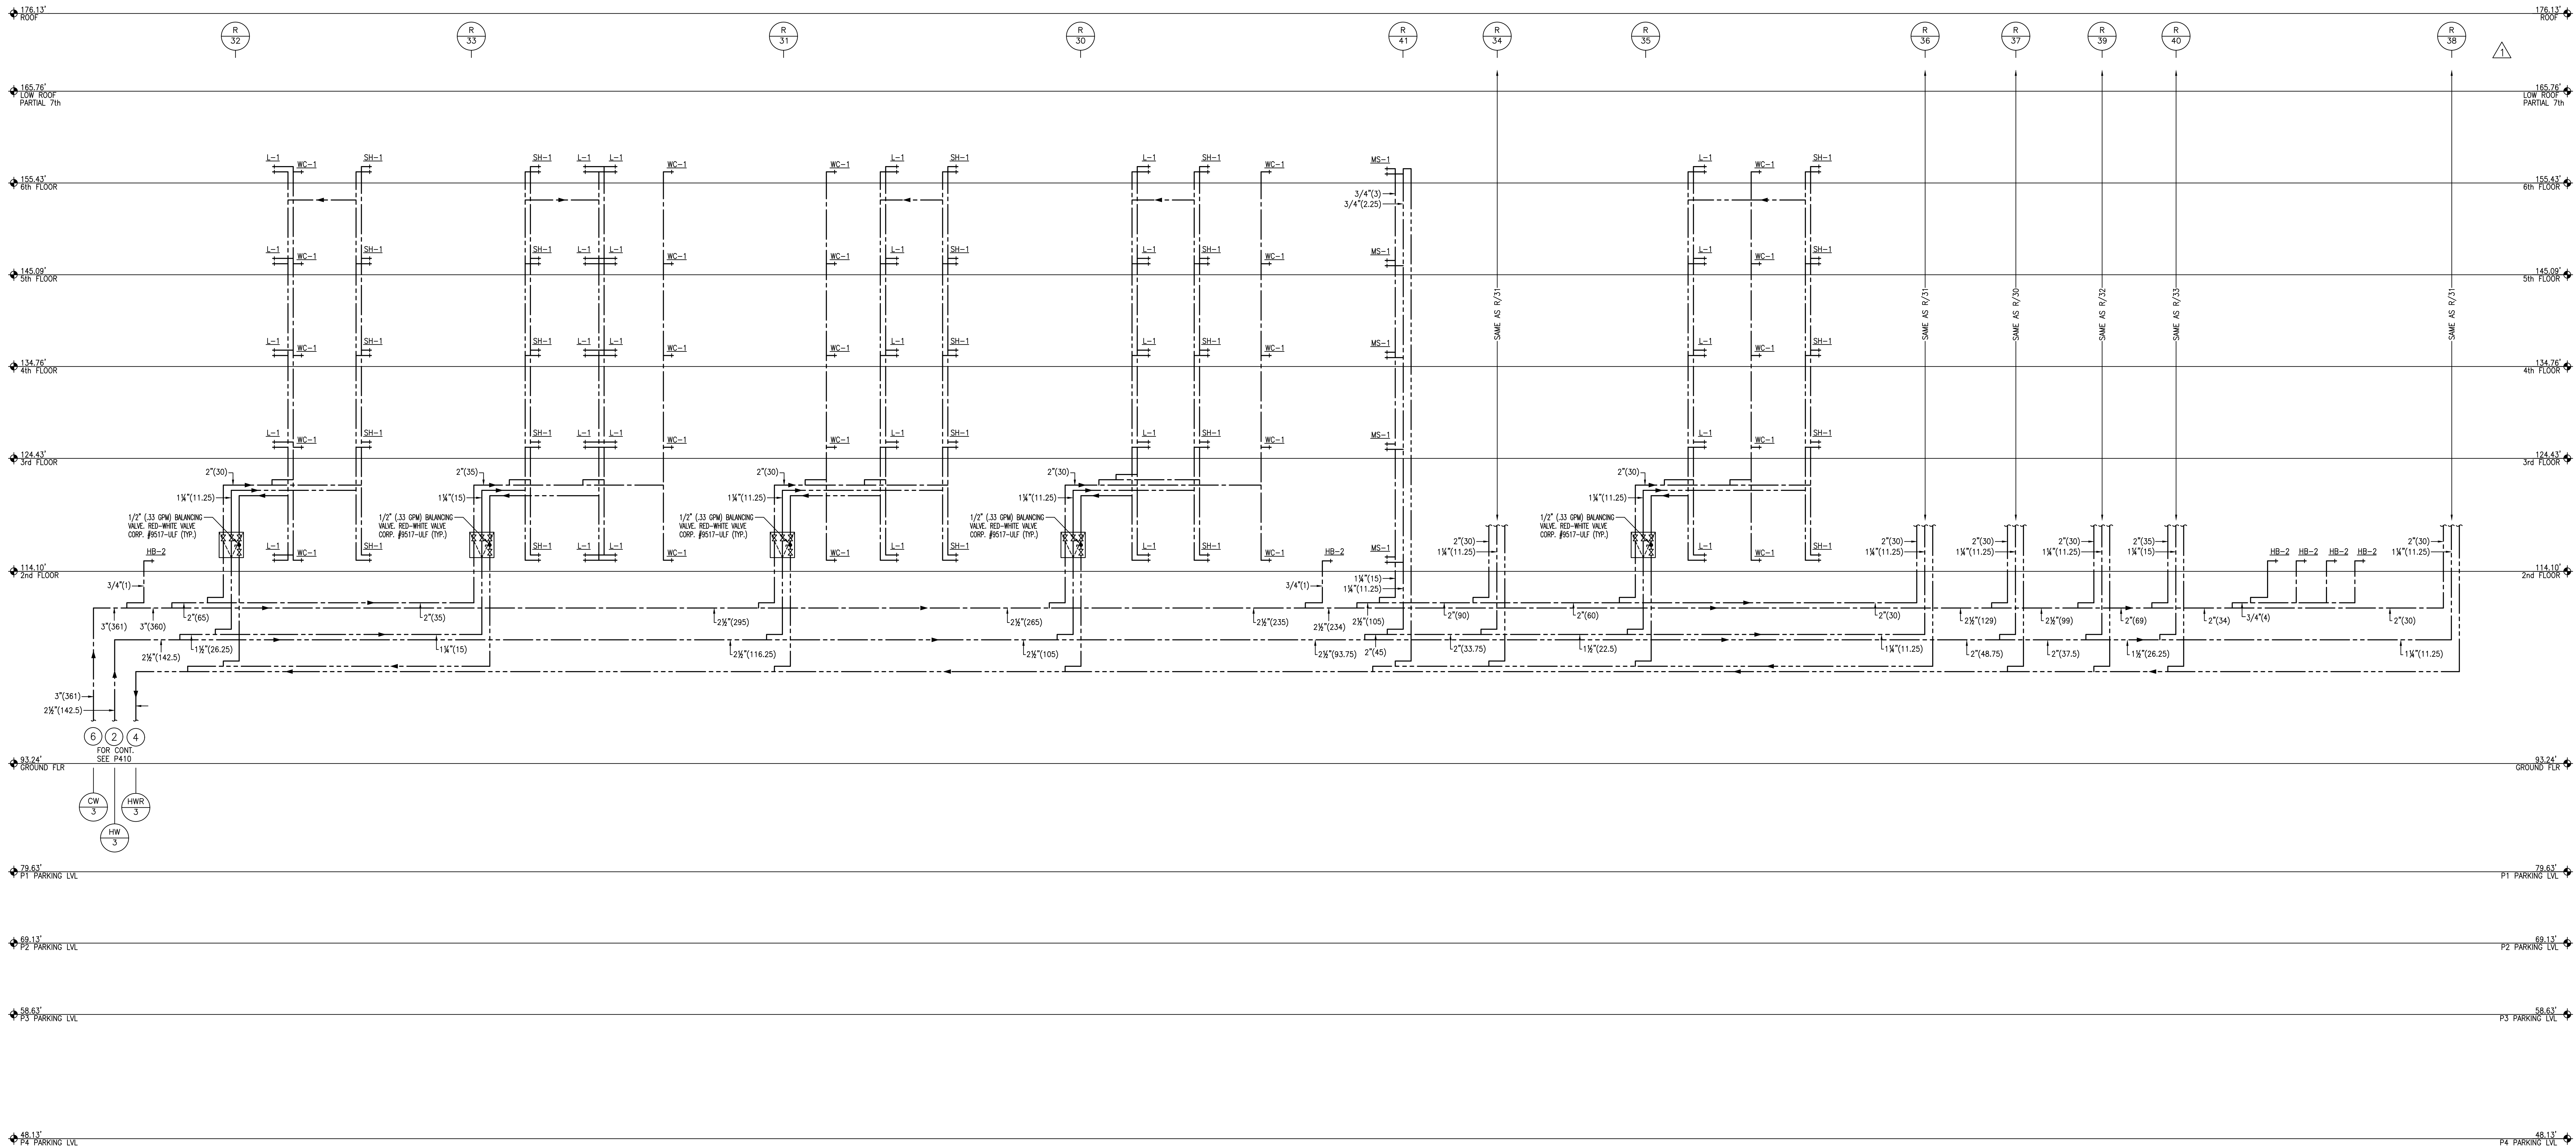

REVISION	DATE	DESCRIPTION
1	05/07/2013	MECHANICAL
2	06/04/2013	MECHANICAL
3	06/04/2013	MECHANICAL
4	06/04/2013	MECHANICAL
5	06/07/2013	MECHANICAL



howard laks architects
1945 hewlett street
santa monica, ca 90401
voice : 310-393-4465
fax : 310-393-2220

CONSULTANTS
Donald F. Dickerson Associates
CONSULTING MECHANICAL & ELECTRICAL ENGINEERS
11000 WILSHIRE BOULEVARD, SUITE 404
LOS ANGELES, CA 90024
(310) 410-9900
E-MAIL: DONALD@DFDA.COM



710 WILSHIRE BOULEVARD
MIXED-USE HOTEL PROJECT
SANTA MONICA - CALIFORNIA 90401
HOT AND COLD WATER RISER DIAGRAMS

DRAWN	--
CHECKED	--
APPROVED	--
SCALE	NTS
SHEET	P-412
DATE	June 25, 2013
PROJECT NUMBER	H.A. 0000000-00000