


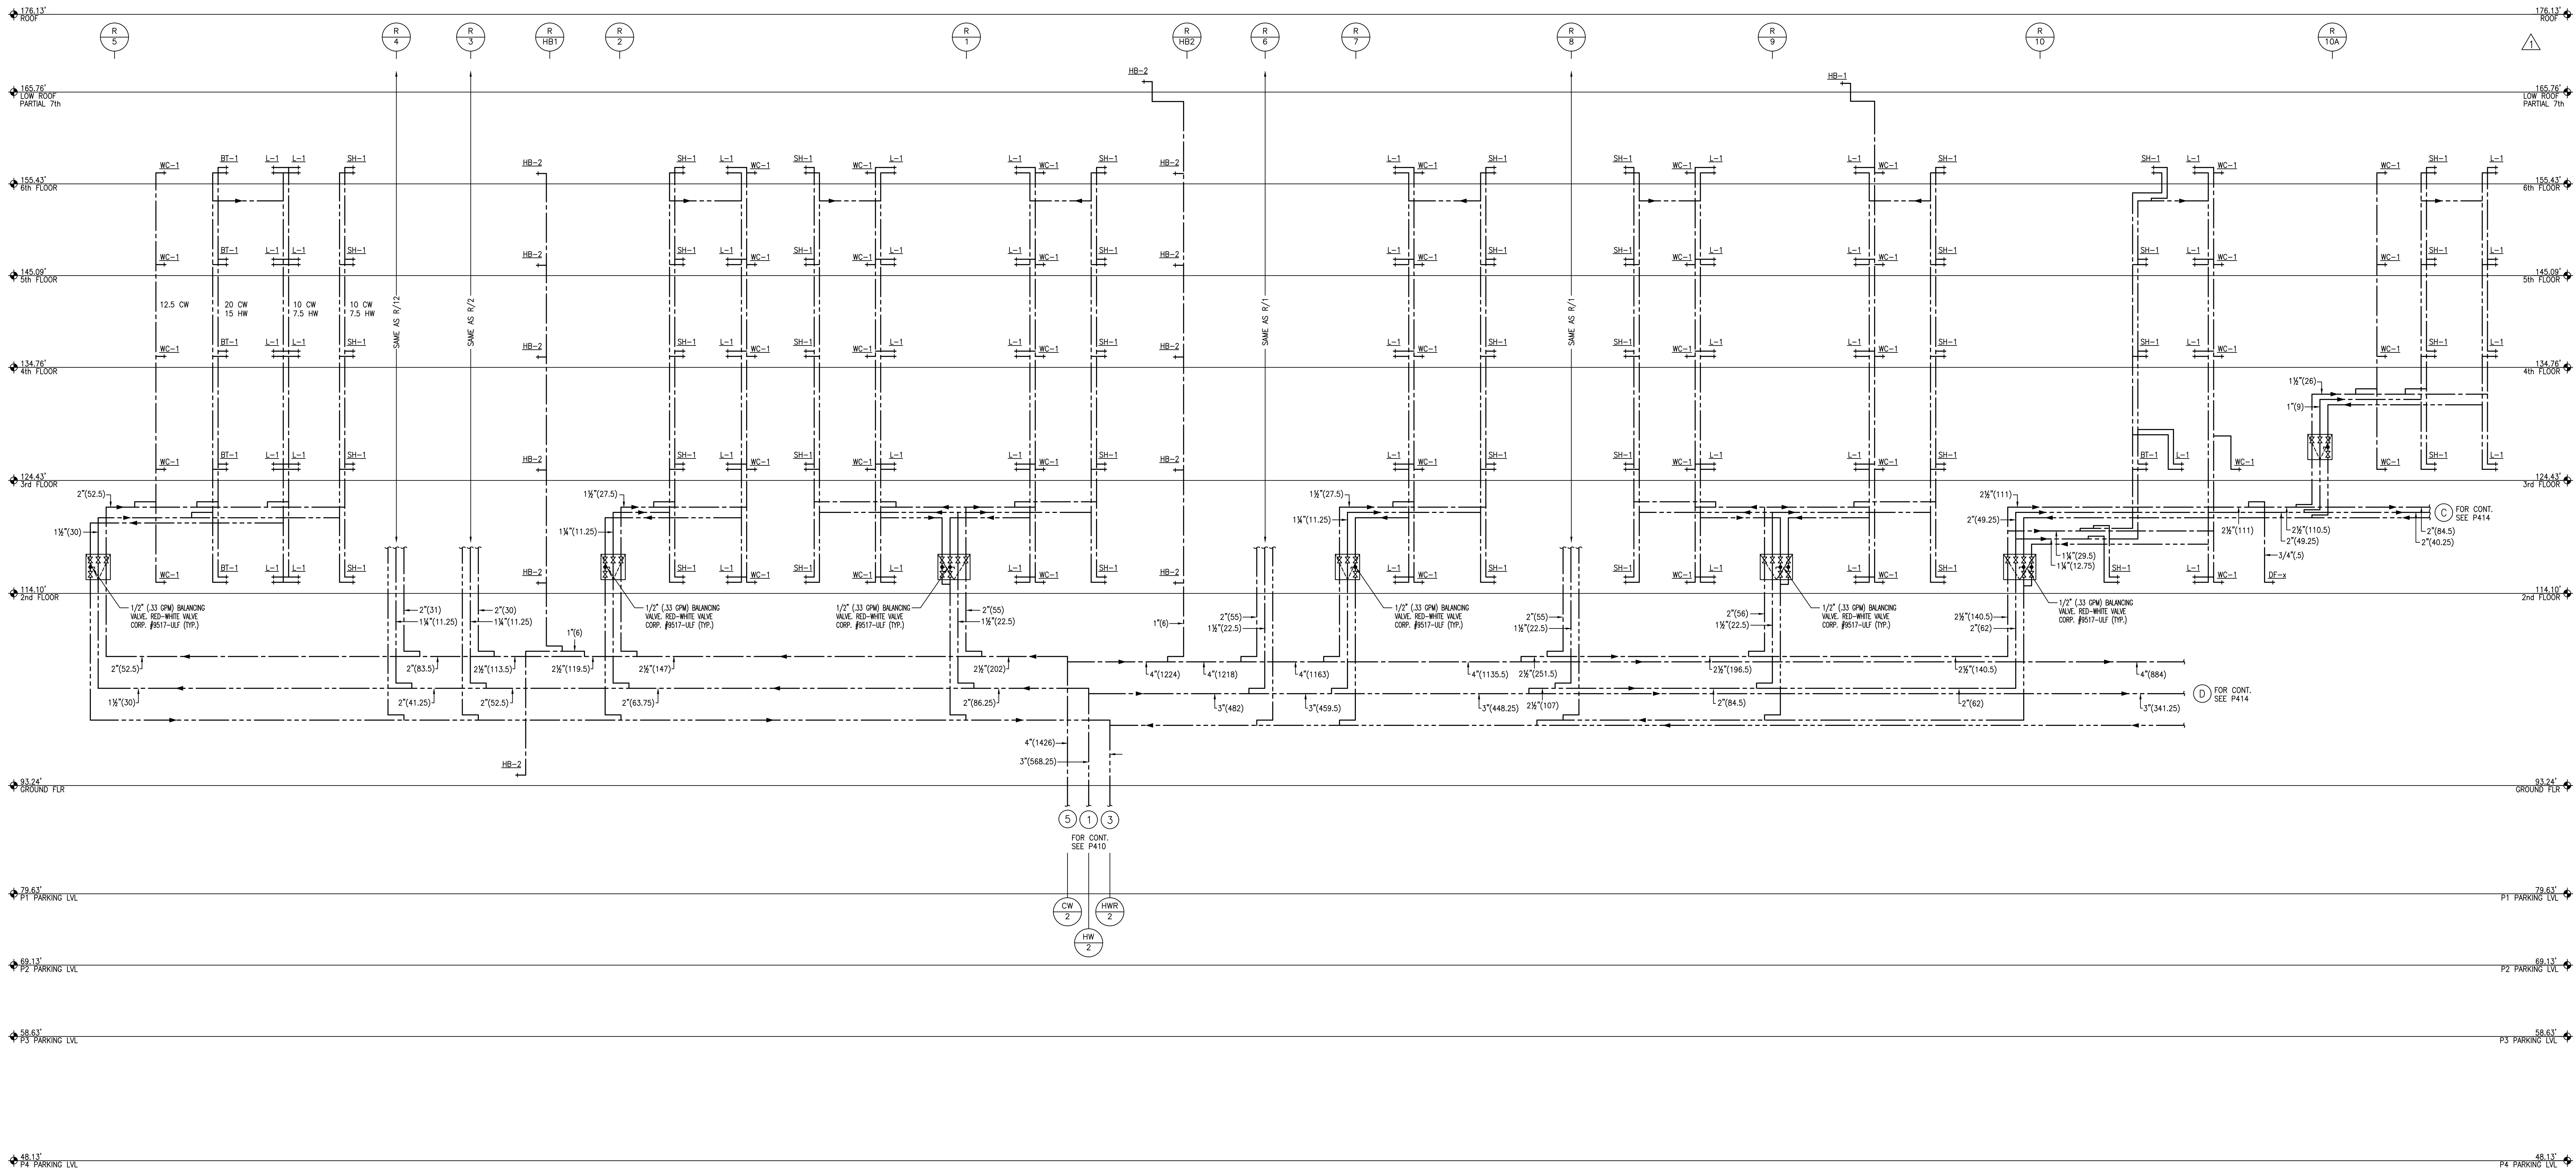

|           |            |             |
|-----------|------------|-------------|
| REVISIONS | DATE       | DESCRIPTION |
| 1         | 05/07/2013 | Medium 02   |
| 2         | 09/04/2015 | Medium 03   |
| 3         | 10/20/2015 | Medium 04   |
| 4         | 05/27/2016 | Medium 05   |



howard laks architects  
1545 wealth street  
santa monica, ca 90401  
voice : 310-393-4465  
fax : 310-393-2230

CONSULTANTS  
Donald F. Dickerson Associates  
CONSULTING MECHANICAL & ELECTRICAL ENGINEERS  
1700 MAIN STREET, SUITE 404  
SANTA MONICA, CA 90401  
(310) 410-8800  
E-MAIL: DONALD@DFA.COM  
JOB NO. 201225

710 WILSHIRE BOULEVARD  
MIXED-USE HOTEL PROJECT  
SANTA MONICA - CALIFORNIA 90401  
HOT AND COLD WATER RISER DIAGRAMS

|                |                    |
|----------------|--------------------|
| DRAWN          | --                 |
| CHECKED        | --                 |
| APPROVED       | --                 |
| SCALE          | NTS                |
| SHEET          | P-413              |
| DATE           | June 25, 2013      |
| PROJECT NUMBER | HLA 00000000-00000 |