


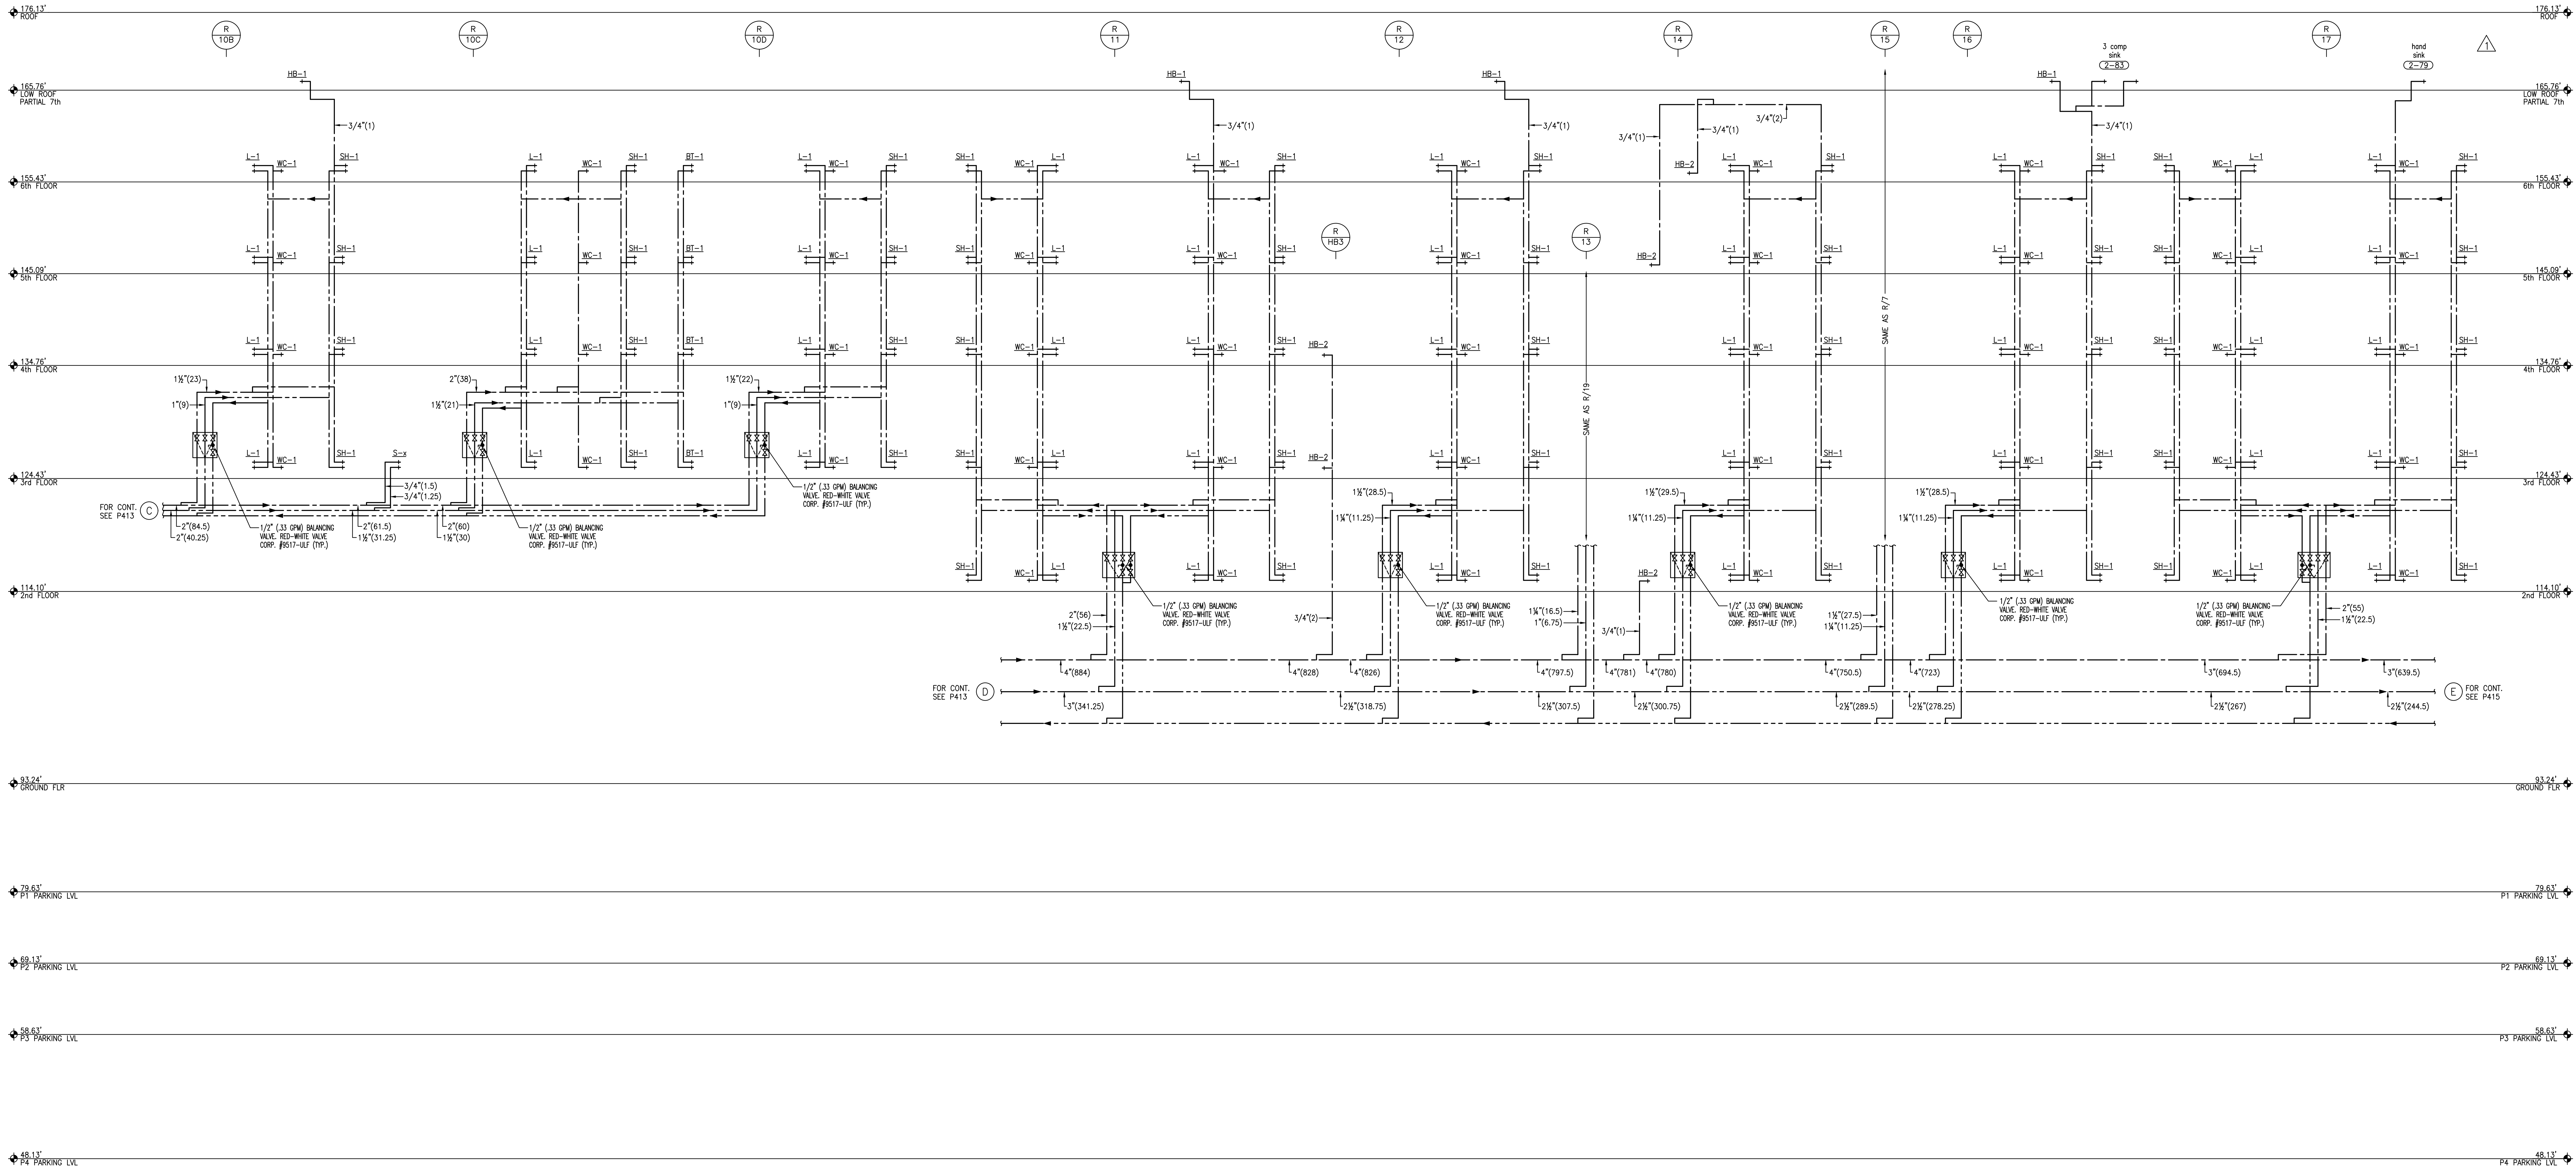

REVISION	DATE	DESCRIPTION
1	05/07/2013	Issued for 10
2	06/04/2013	Revised 10
3	06/04/2013	Revised 10
4	06/04/2013	Revised 10
5	06/04/2013	Revised 10



howard laks architects
1545 taylor street
santa monica, ca 90401
voice : 310-393-4465
fax : 310-393-2220

CONSULTANTS
Donald F. Dickerson, Architect
CONSULTING MECHANICAL & ELECTRICAL ENGINEERS
1545 TAYLOR STREET, SUITE 404
SANTA MONICA, CA 90401
(310) 393-4465
E-MAIL: DDICKERSON@GMAIL.COM
JOB NO. 201225

710 WILSHIRE BOULEVARD
MIXED-USE HOTEL PROJECT
SANTA MONICA - CALIFORNIA 90401
HOT AND COLD WATER RISER DIAGRAMS

DRAWN	--
CHECKED	--
APPROVED	--
SCALE	NTS
SHEET	P-414
DATE	June 25, 2013
PROJECT NUMBER	H.A. 0000000-00000