



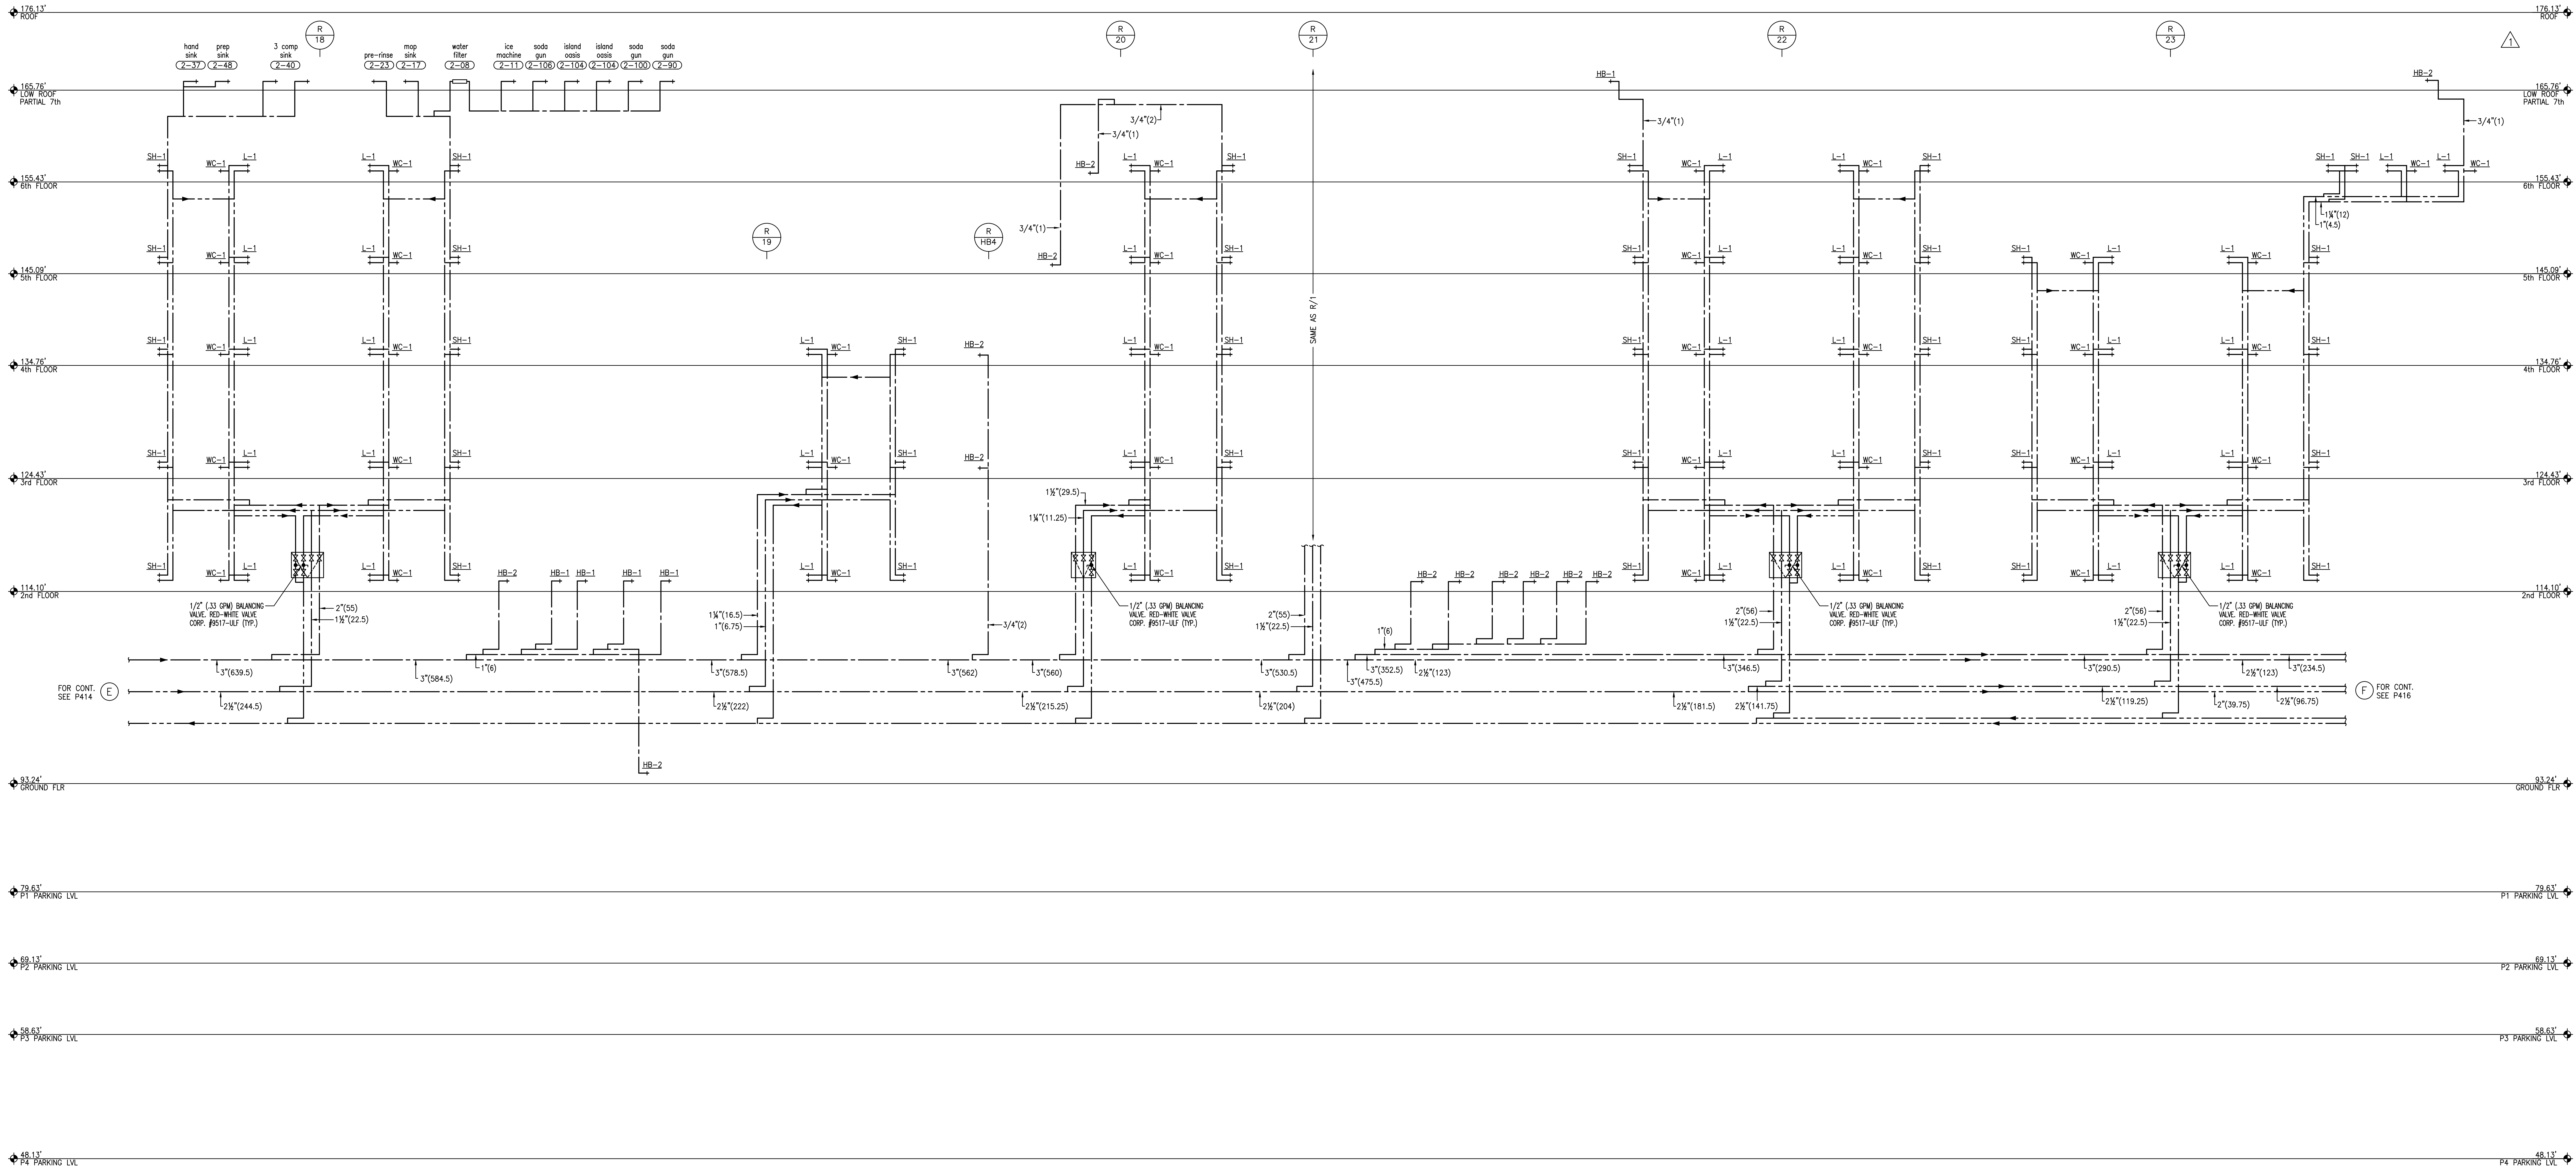

REVISION	DATE	DESCRIPTION
1	05/07/2013	MECHANICAL
2	06/04/2013	MECHANICAL
3	06/04/2013	MECHANICAL
4	06/04/2013	MECHANICAL
5	06/07/2013	MECHANICAL

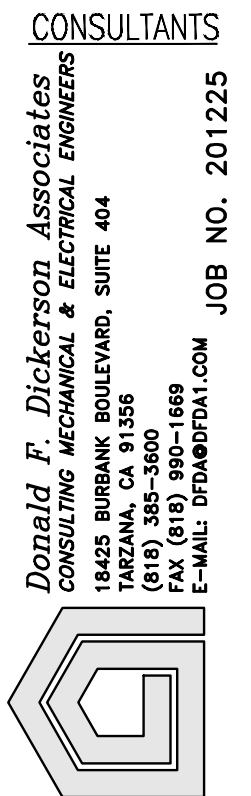

howard laks architects
1545 wealth street
san jose, california 95131
voice : 310-393-4465
fax : 310-393-2230



710 WILSHIRE BOULEVARD
MIXED-USE HOTEL PROJECT
SANTA MONICA - CALIFORNIA 90401
HOT AND COLD WATER RISER DIAGRAMS

DRAWN	--
CHECKED	--
APPROVED	--
SCALE	NTS
SHEET	P-415
DATE	June 25, 2013
PROJECT NUMBER	H.L.A. 00000000-000000